

LIST OF PARCEL ABUTTERS

162,166 FELTON STREET & 8 FERN STREET

162-166 FELTON
&
8 FERN STREET
Waltham, Massachusetts
02453

Commercial Truck Garages

Landscape Architect:



Civil Engineers:



300 Brickstone Square, Suite 901

617 896 4300

Land Surveyors:



Stamp:



Revisions:

7		
6		
5		
4		
3		
2		
1		
No.	Description	Date

Issuance:

SPECIAL PERMIT CURB CUT

SCALE: 1" = 50'

SCALE: 1" = 50'

PROJECT #: 316-1087.01
DRAWN BY: DEJ Dorian Team

CHECKED BY: JM

APPROVED BY: PJF

DATE: 09/08/2021


Drawing Title:

ABOUTTERS


PLAN

Sheet #:

AB-1.0

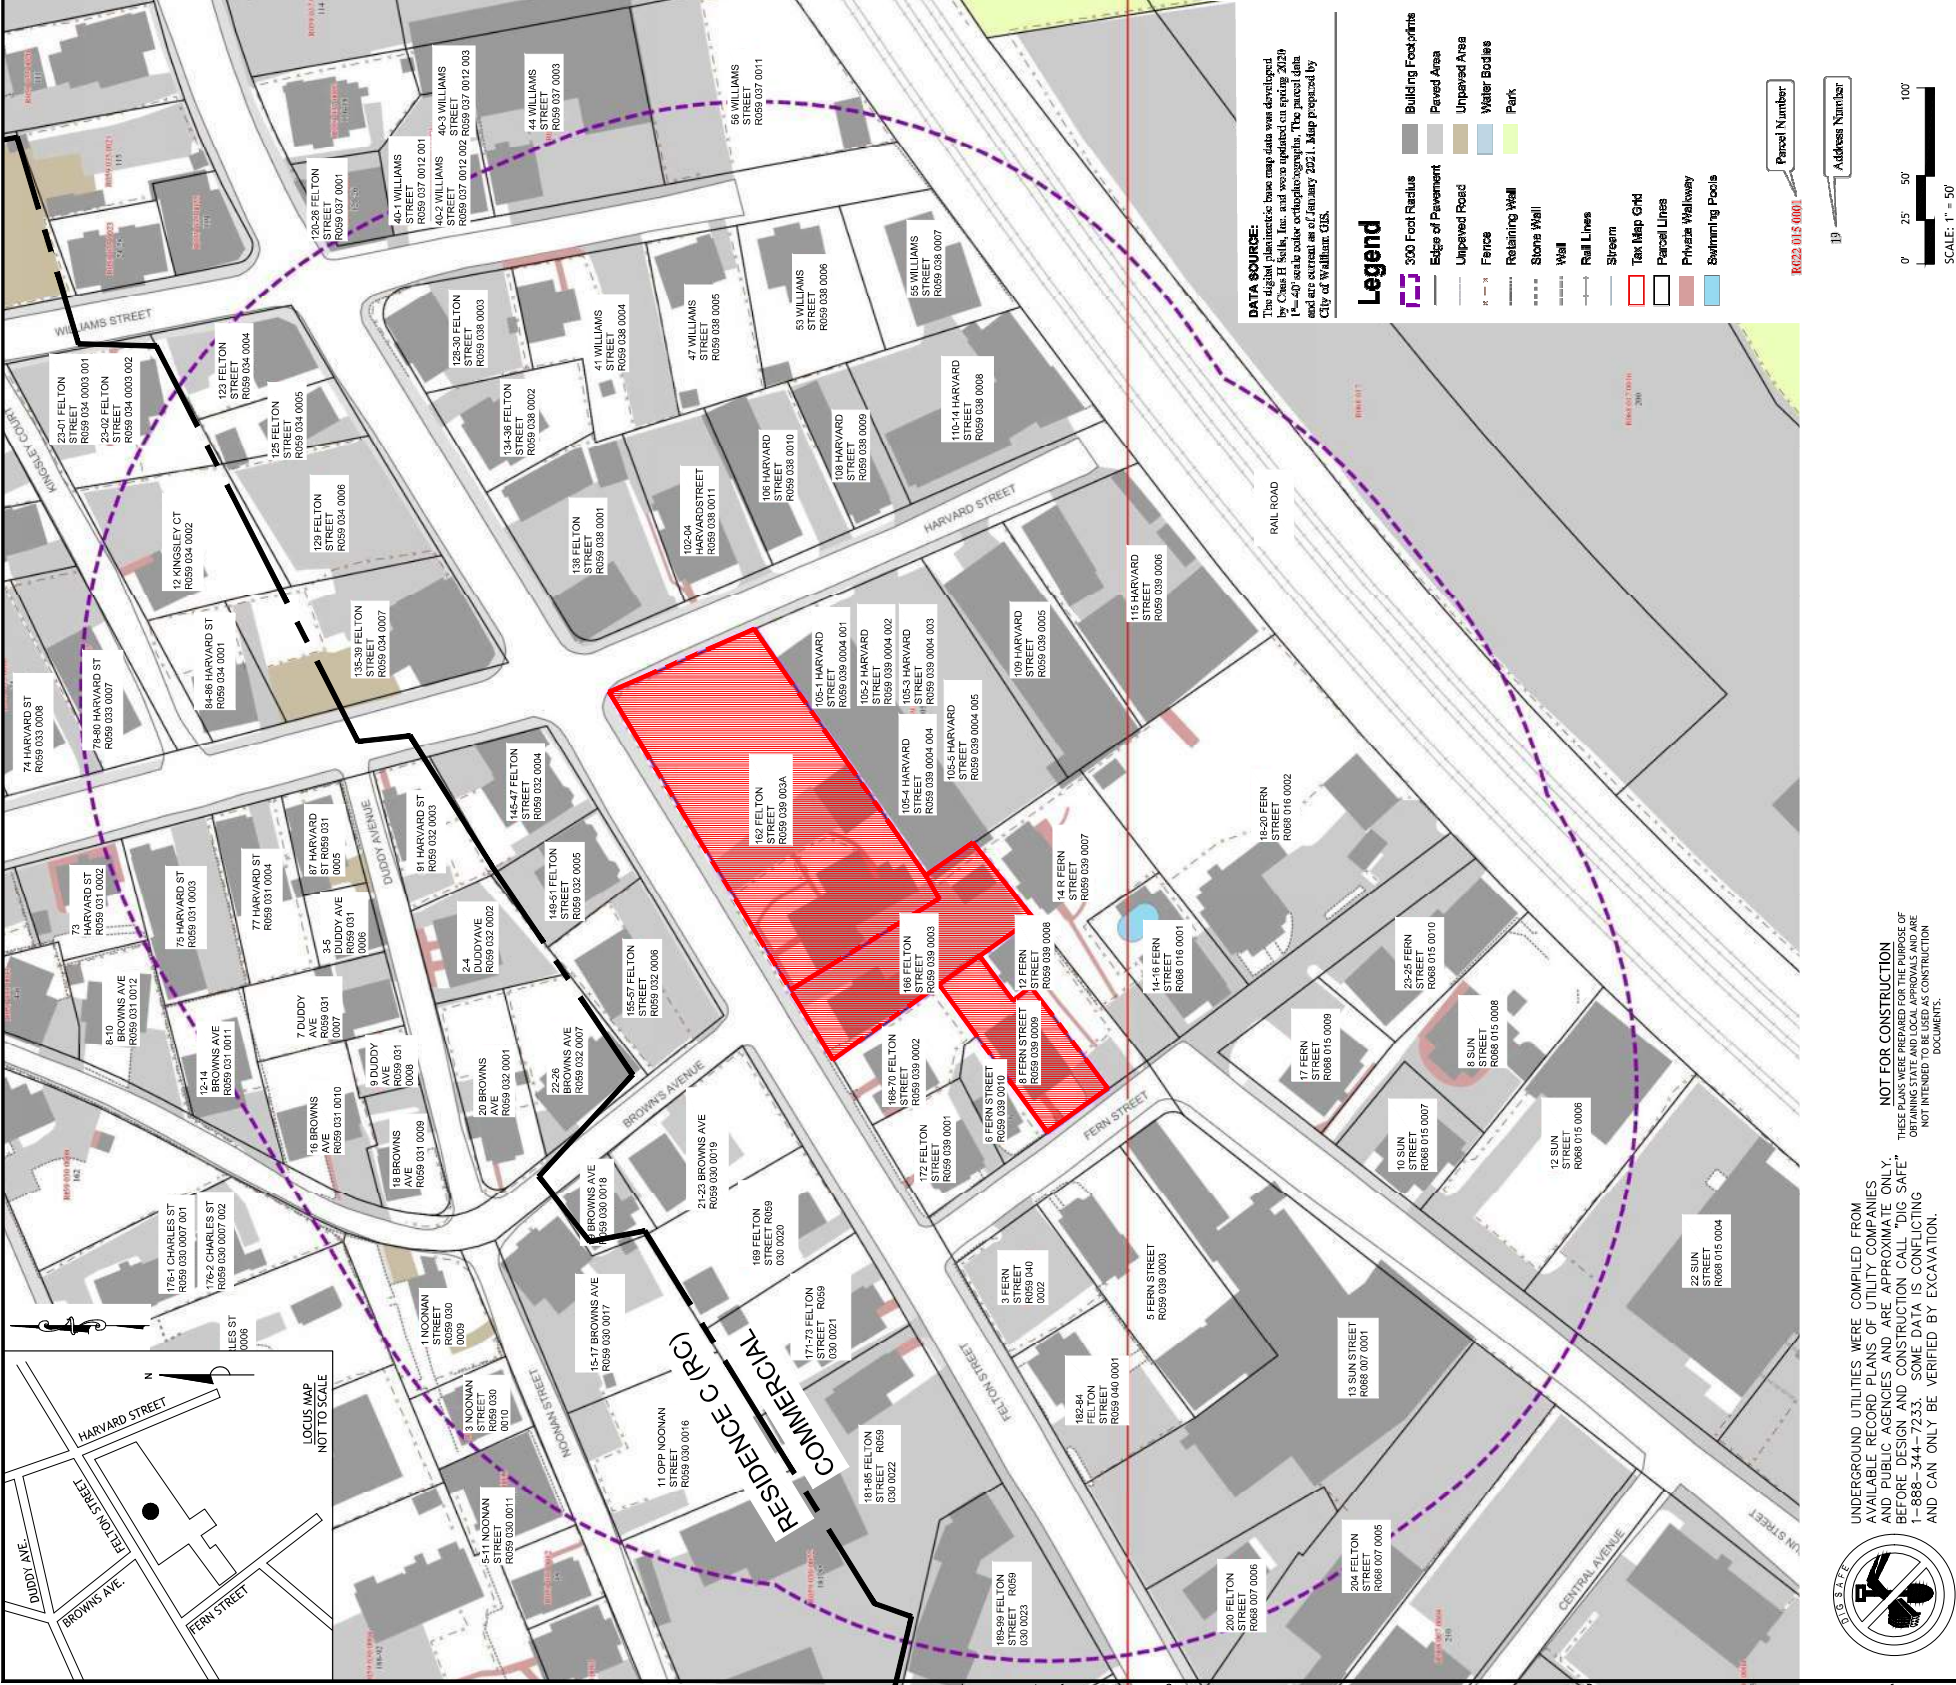

THE ABUTTERS LIST HEREIN WAS CERTIFIED BY
ASSESSORS OFFICE, CITY OF WALTHAM ON APRIL 21, 2021

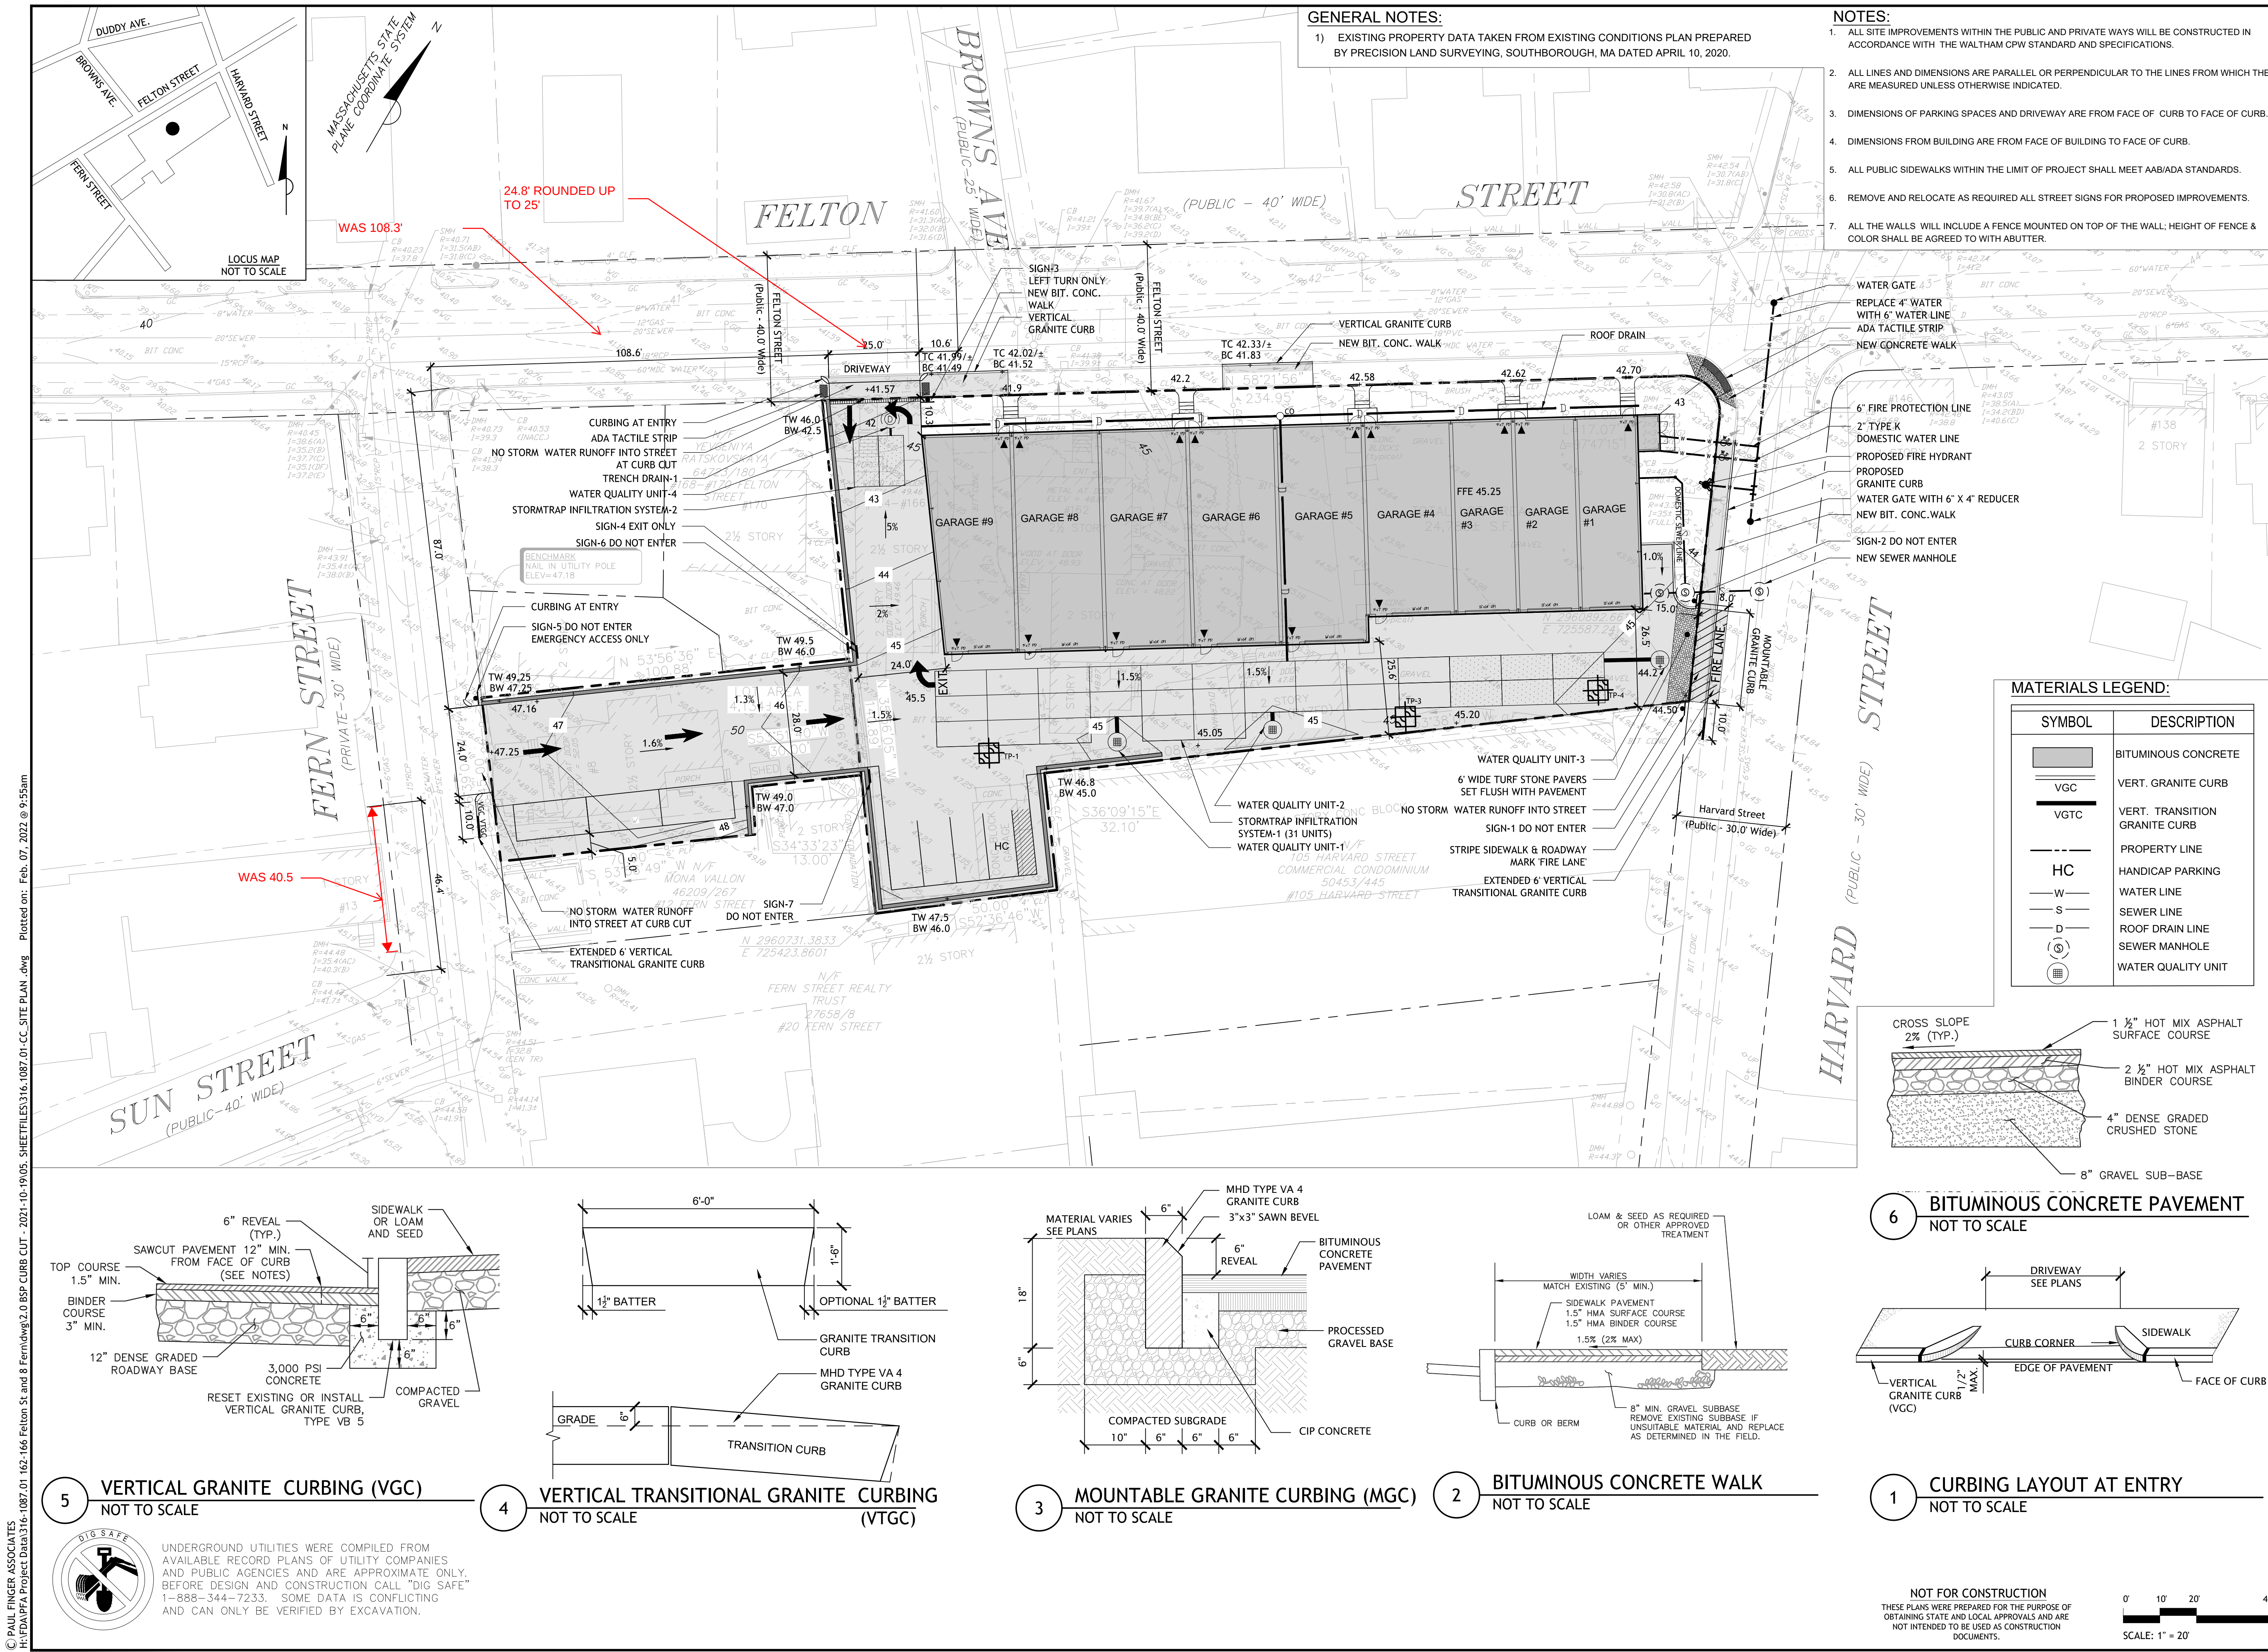

© PAUL FINGER ASSOCIATES
H:\FPA\PA Project Data\316-1087.01 162-166 Felton St and 8 Fern Street\2.0 BSP CURB CUT - 2021-10-19\05. SHEETFILES\316.1087.01-CC SITE PLAN.dwg Plotted on: Feb. 07, 2022 @ 9:55am

162-166 FELTON
&
8 FERN STREET
Waltham, Massachusetts
02453

Commercial Truck
Garages

Landscape Architect:
pfa
PAUL FINGER ASSOCIATES
14 Spring Street
Second Floor
Waltham, Massachusetts 02451-4429
(781) 847-4900
(781) 847-4924
info@pfa.net

Civil Engineers:
BSC GROUP
300 Brickstone Square, Suite 901
Andover, Massachusetts 01810
617 896 4300

Land Surveyors:
Precision Land Surveying, Inc.
32 Turnpike Road
Southborough, Massachusetts 01772
TEL: (508) 468-1789 FAX: (508) 970-0096

Stamp:
DAVID P. BIANCAVILLA
CIVIL
No. 47846
REGISTERED PROFESSIONAL ENGINEER
9/3/21

Stamp:
MASSACHUSETTS
J. J. FINER
REGISTERED PROFESSIONAL ENGINEER
10/1/21

Revisions:

No.	Description	Date
6		
5		
4	Revision Per BSP	02.02.22
3	Revision Per BSP	12.01.21
2	Added Notes Per BSP	11.03.21
1	Deleted Harvard Street Curb Cut	10.06.21

Issuance:
SPECIAL PERMIT CURB CUT
SCALE: 1" = 20'
PROJECT #: 316-1087.01
DRAWN BY: PFA Design Team
CHECKED BY: JM
APPROVED BY: PJF
DATE: 10-06-2021

Drawing Title:
SITE PLAN
Sheet #:
CC-1.0