

THE CITY OF WALTHAM
MASSACHUSETTS

PURCHASING DEPARTMENT

PAIN ESTATE—CUSTODIAL SERVICES, 2015

ADDENDUM NO. 2

May 7, 2015

CHANGES, CORRECTIONS AND CLARIFICATIONS


The attention of bidders submitting proposals for the above subject project is called to the following addendum to the specifications. The items set forth herein, whether of omission, addition, substitution or clarification are all to be included in and form a part of the proposal submitted.

THE NUMBER OF THIS ADDENDUM (NO. 1) MUST BE ENTERED IN THE SPACE PROVIDED TOWARD THE BOTTOM OF THE PRICE SHEET PAGE.

ITEM NO.: 1 ATTACHED FLOOR PLANS

Please see the attached floor plans for the Paine Estate

END OF ADDENDUM 2

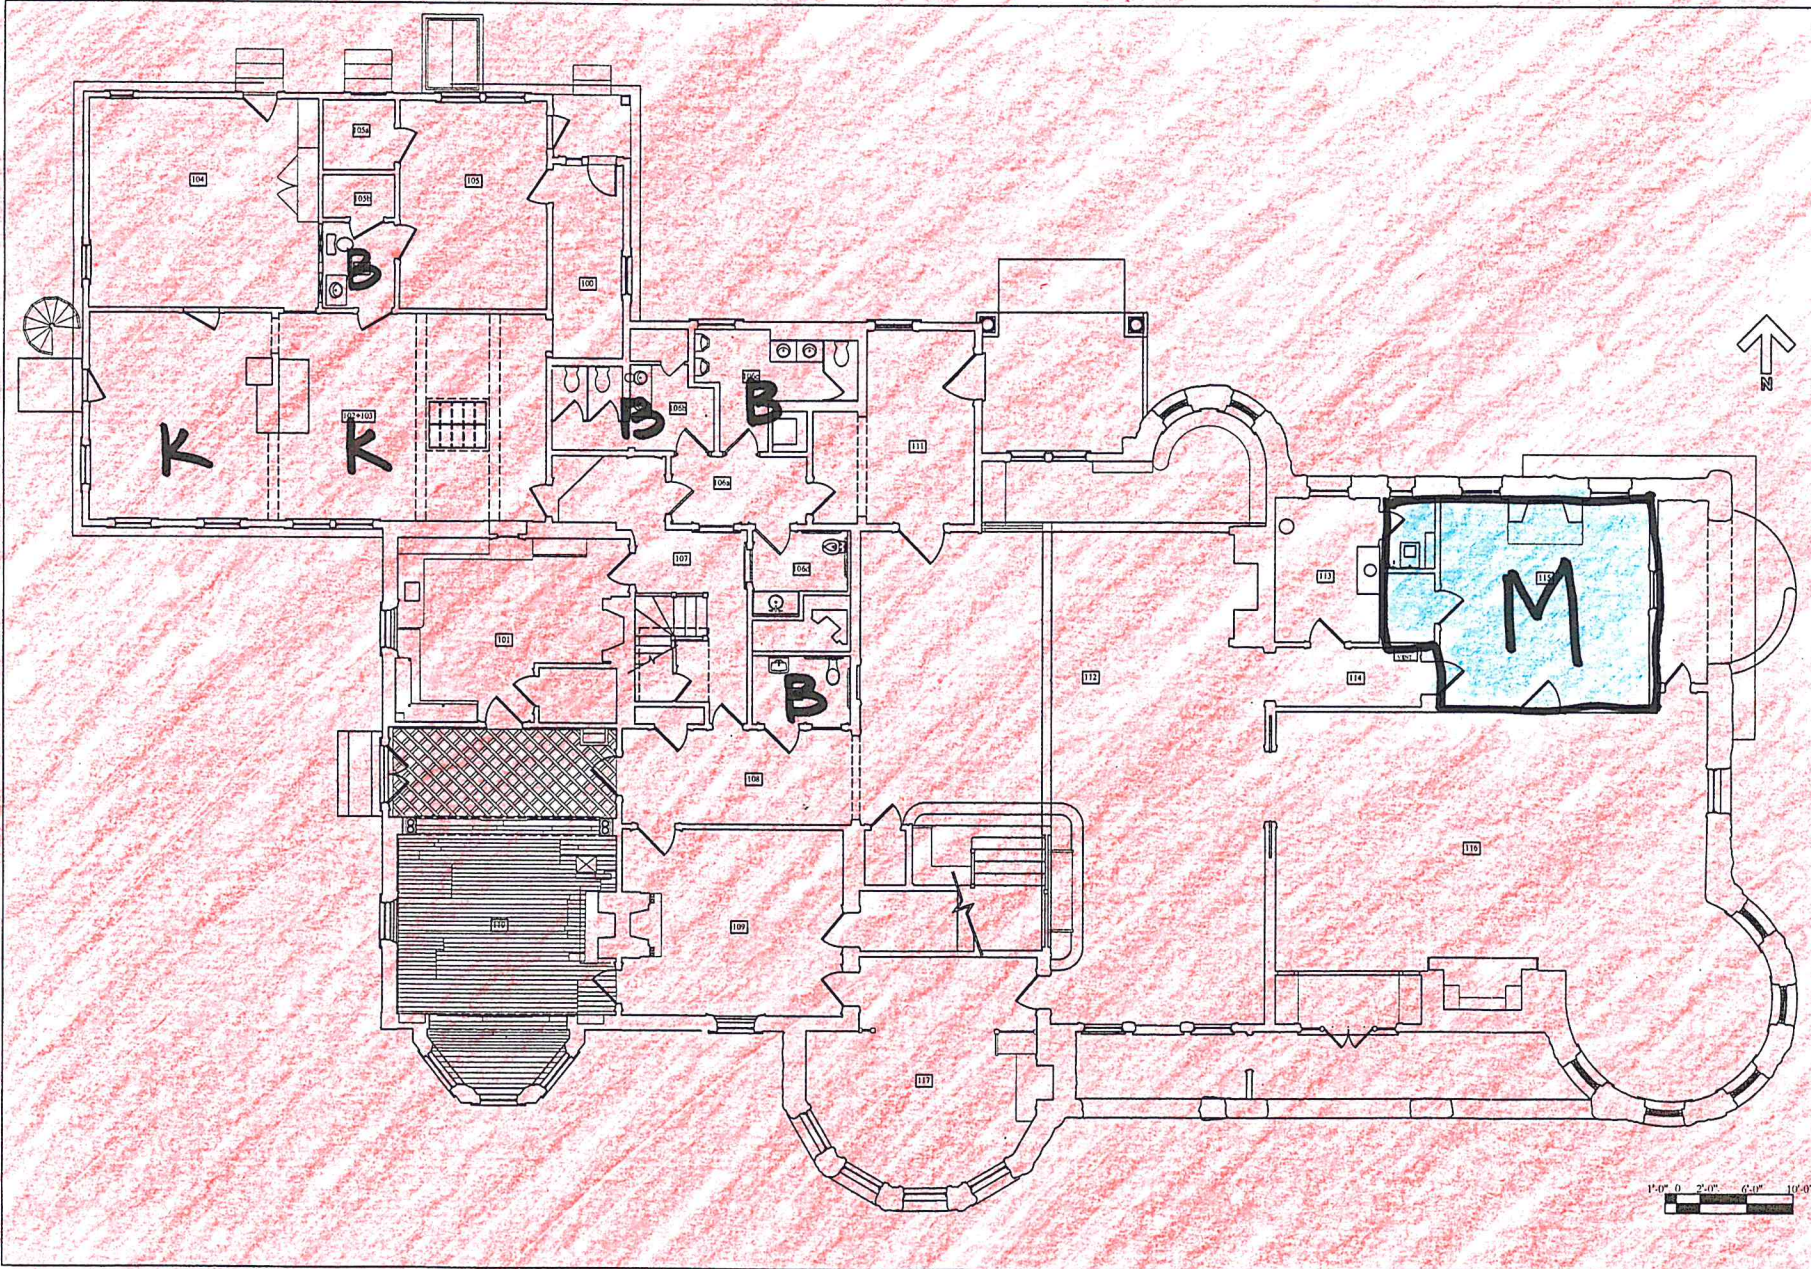

menders, torrey & spencer, inc.
 architecture ■ preservation
 123 North Washington Street, Boston, MA 02114
 Tel (617) 227-1477 Fax (617) 227-2054
 www.mendersarchitects.com

Do not scale drawings. All dimensions shall be as shown on drawings. The contractor shall be responsible for any discrepancies between the drawings and the actual construction.


STONEHURST, THE PAINE ESTATE
100 ROBERT TREAT PAINE DRIVE
WALTHAM, MA 02452


FIRST FLOOR



Date: 12.6.05
 Scale: 3/32" = 1'-0"
 Drawn by:
 Checked by:
 Revision:



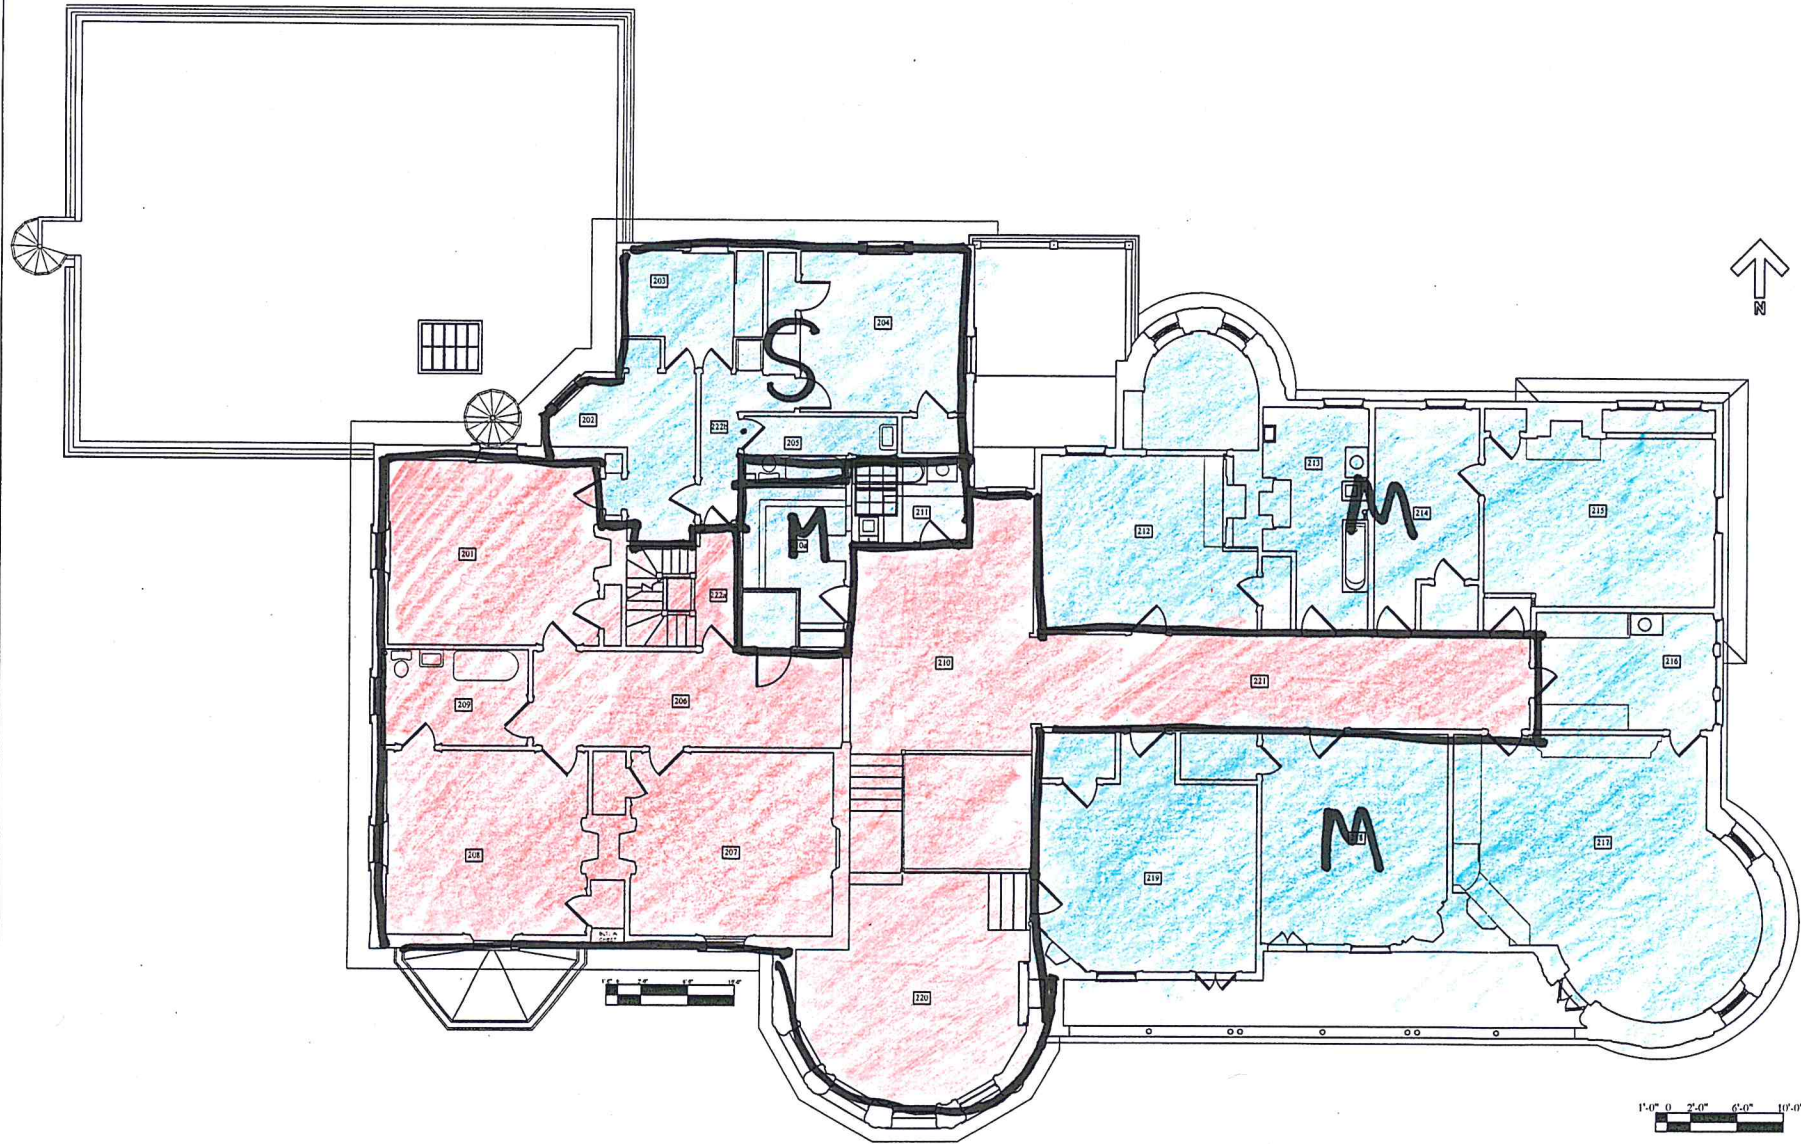



menders, torrey & spencer, inc.
 architecture ■ preservation
 123 North Washington Street, Boston, MA 02114
 Tel: (617) 227-2654
 Fax: (617) 227-2654
 www.mendersarchitects.com

Do not scale drawings. All dimensions shall be confirmed prior to construction. The contractor shall immediately report any discrepancies to the Architect.

STONEHURST, THE PAINE ESTATE
100 ROBERT TREAT PAINE DRIVE
WALTHAM, MA 02452

SECOND FLOOR

 

Date: 12.6.05
 Scale: 3/32" = 1'-0"
 Drawn by:
 Checked by:
 Revision:

