



EXISTING FRONT ELEVATION
SCALE 1/4"=1'-0"



EXISTING RIGHT ELEVATION
SCALE 1/4"=1'-0"



EXISTING REAR ELEVATION
SCALE 1/4"=1'-0"



EXISTING LEFT ELEVATION
SCALE 1/4"=1'-0"

PETITION TO ZONING
BOARD OF APPEALS

3 ESSEX STREET
WALTHAM, MASS

PROPOSED
SECOND FLOOR ADDITION

General Notes :

Symbol



681 MAIN STREET
WALTHAM, MA 02451
TEL./FAX: 781-647-5831



Job Number: 21156.00

Scale: 1/4" = 1'-0"

Date: 5-21-2020

Revisions:


EXISTING ELEVATIONS

Drawing

EX-1

**PROPOSED
SECOND FLOOR ADDITION**


Symbol

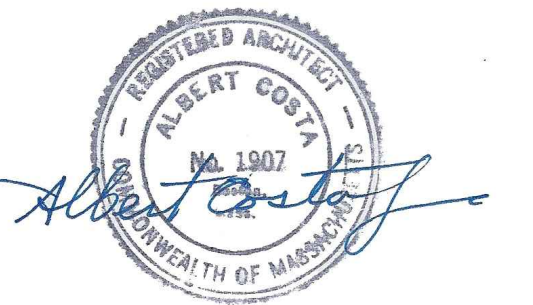

Revisions:

Drawing

A-1

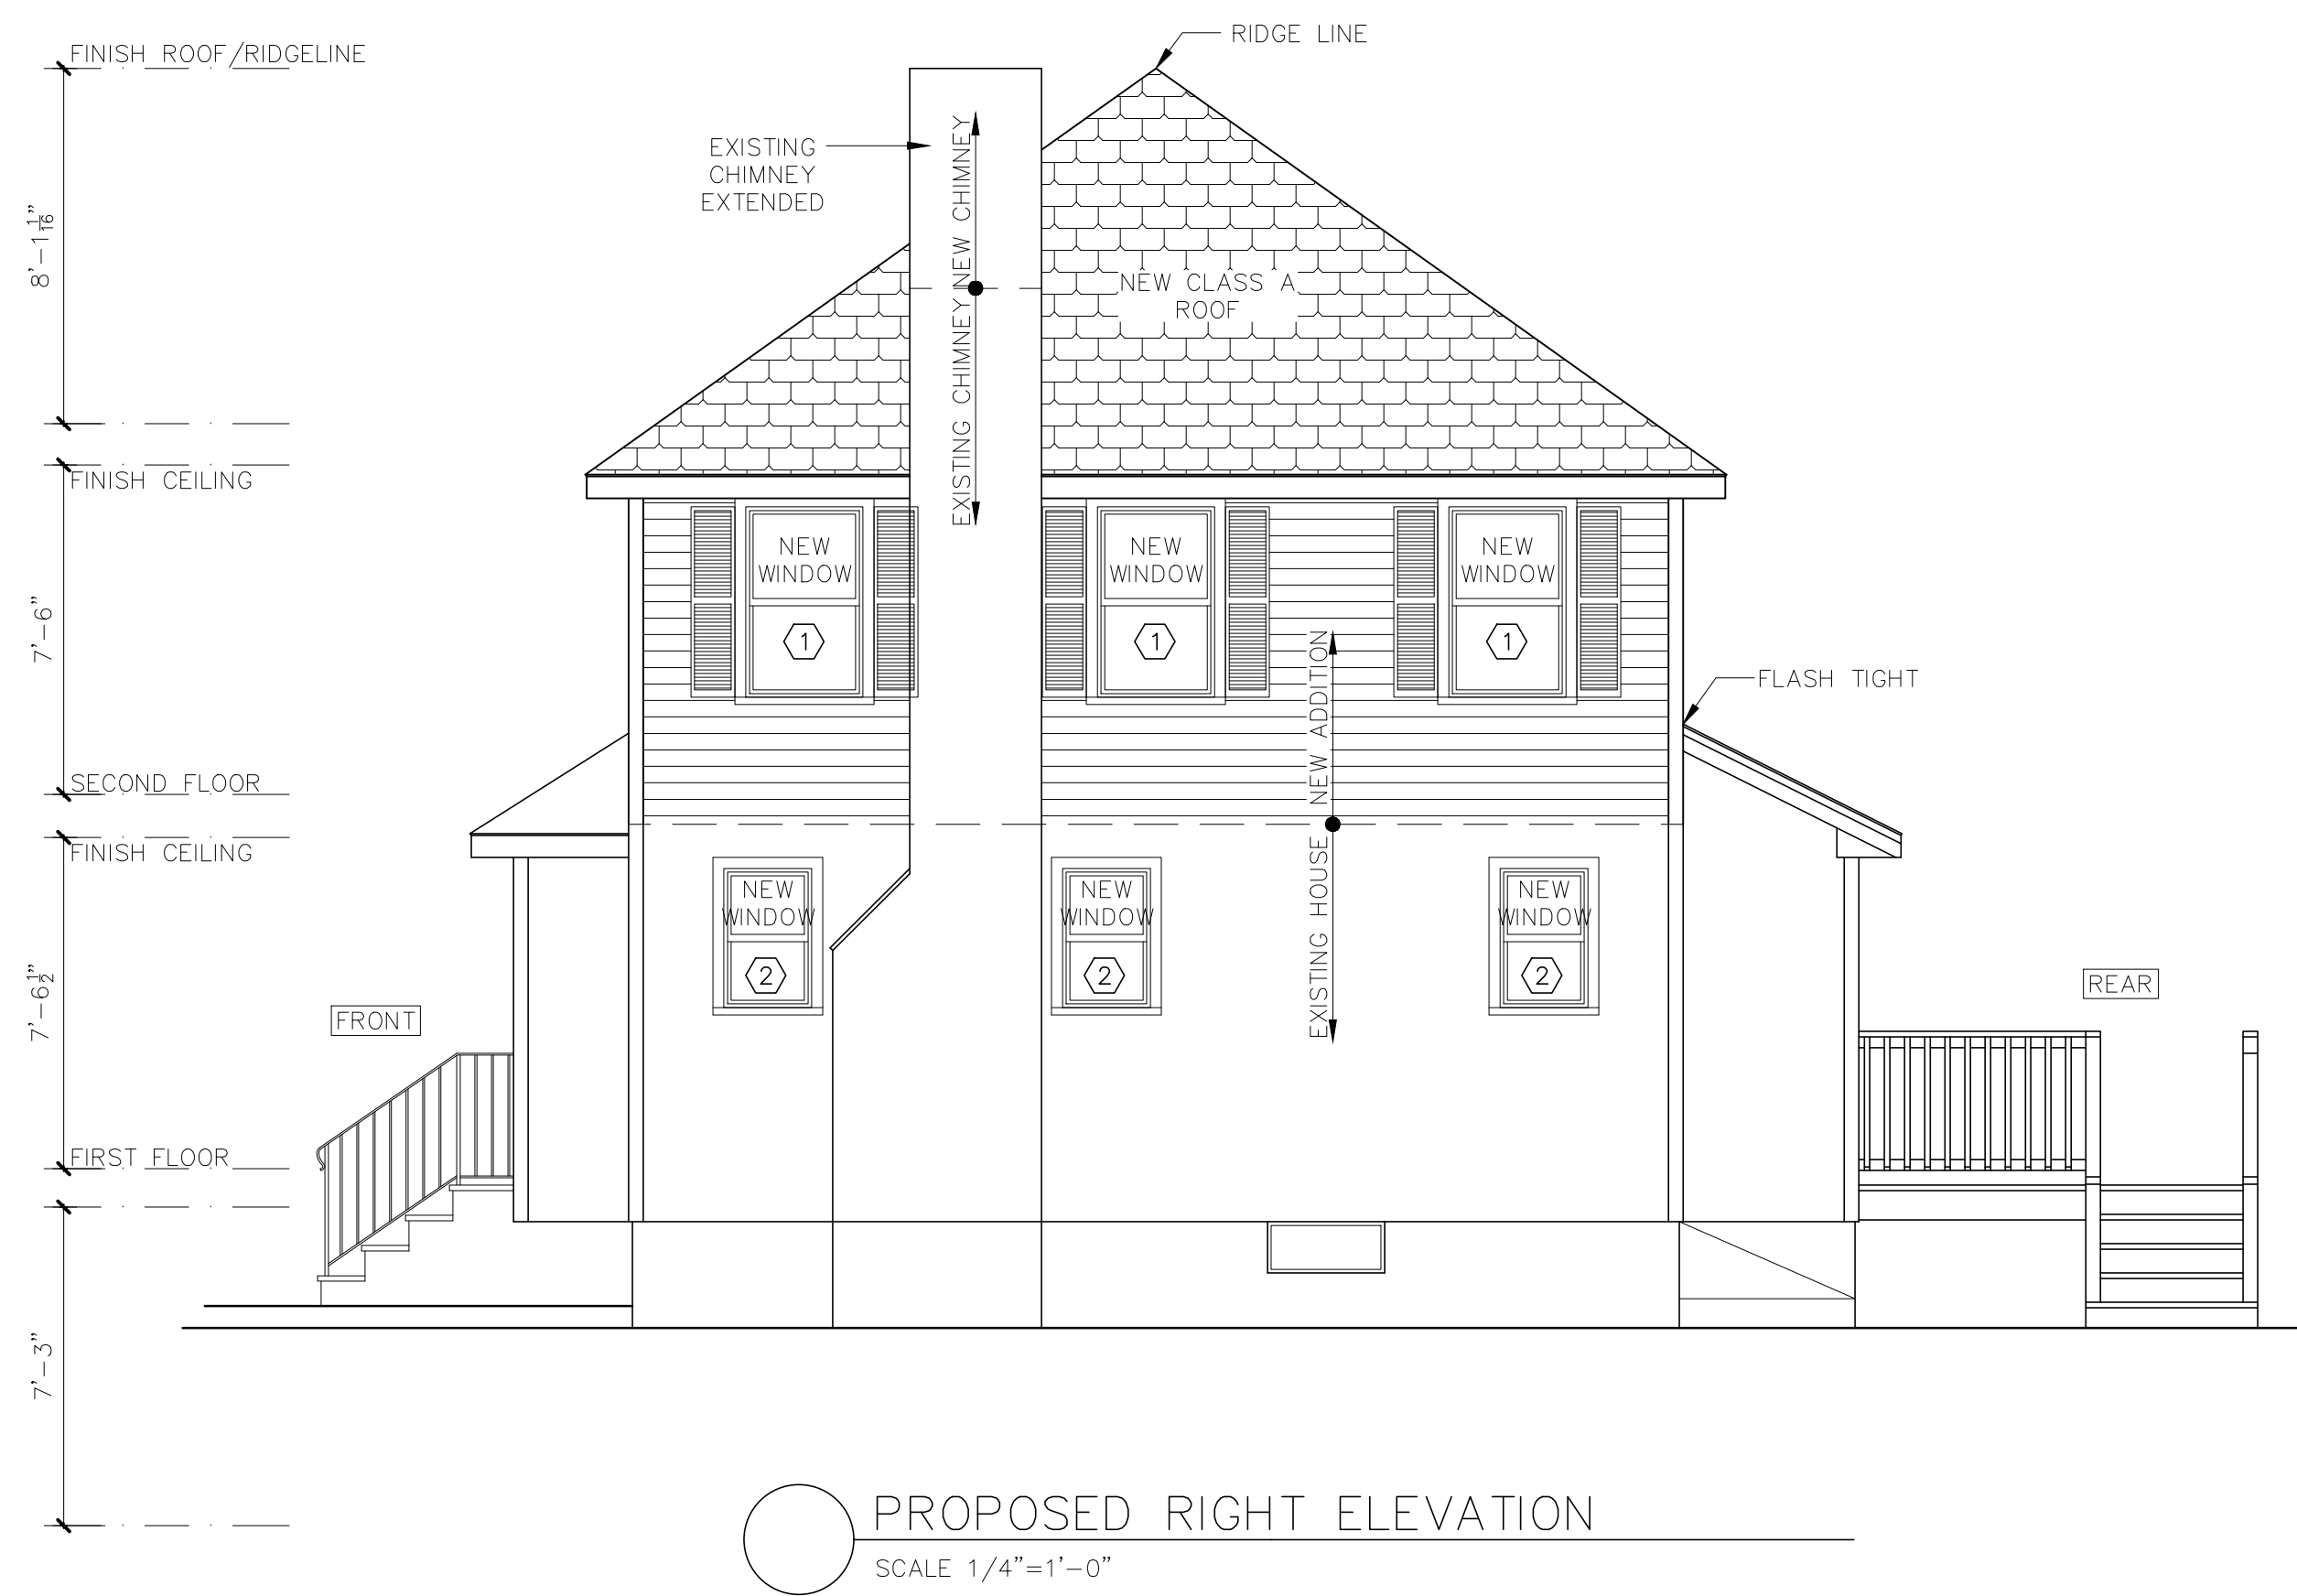

WINDOW SCHEDULE		
SYMBOL	WINDOW SIZE	NOTES
	2'-8"X4'-4"	DOUBLE HUNG
	2'-0"X3'-2"	DOUBLE HUNG
	2'-8"X3'-2"	CASEMENT CRANK OUT

GENERAL CONTRACTOR SHALL COORDINATE THE ROUGH OPENINGS
OF WINDOWS AND DOORS AS PER THE SPECIFIC MANUFACTURER
AS TO THE EXACT DIMENSIONS AND PLACEMENT
WITHIN THE WALLS AND PARTITION- TYPICAL FOR ALL.

