


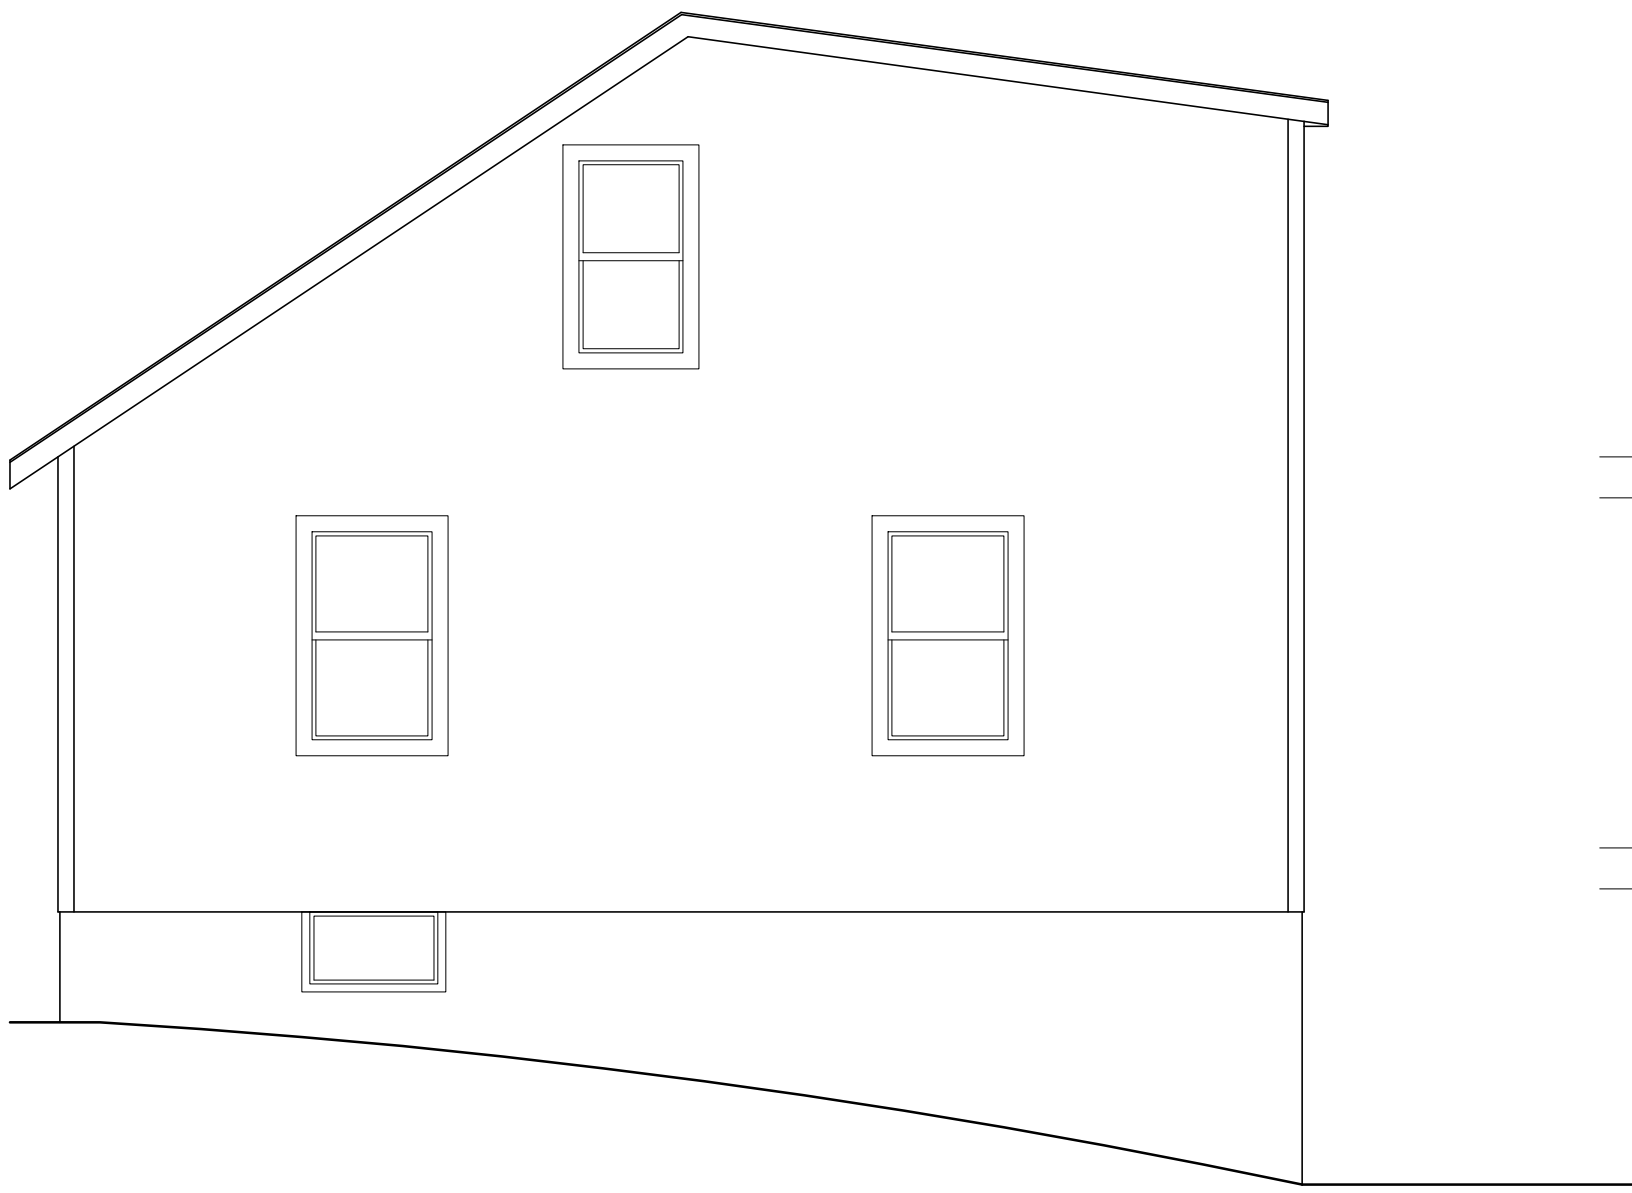
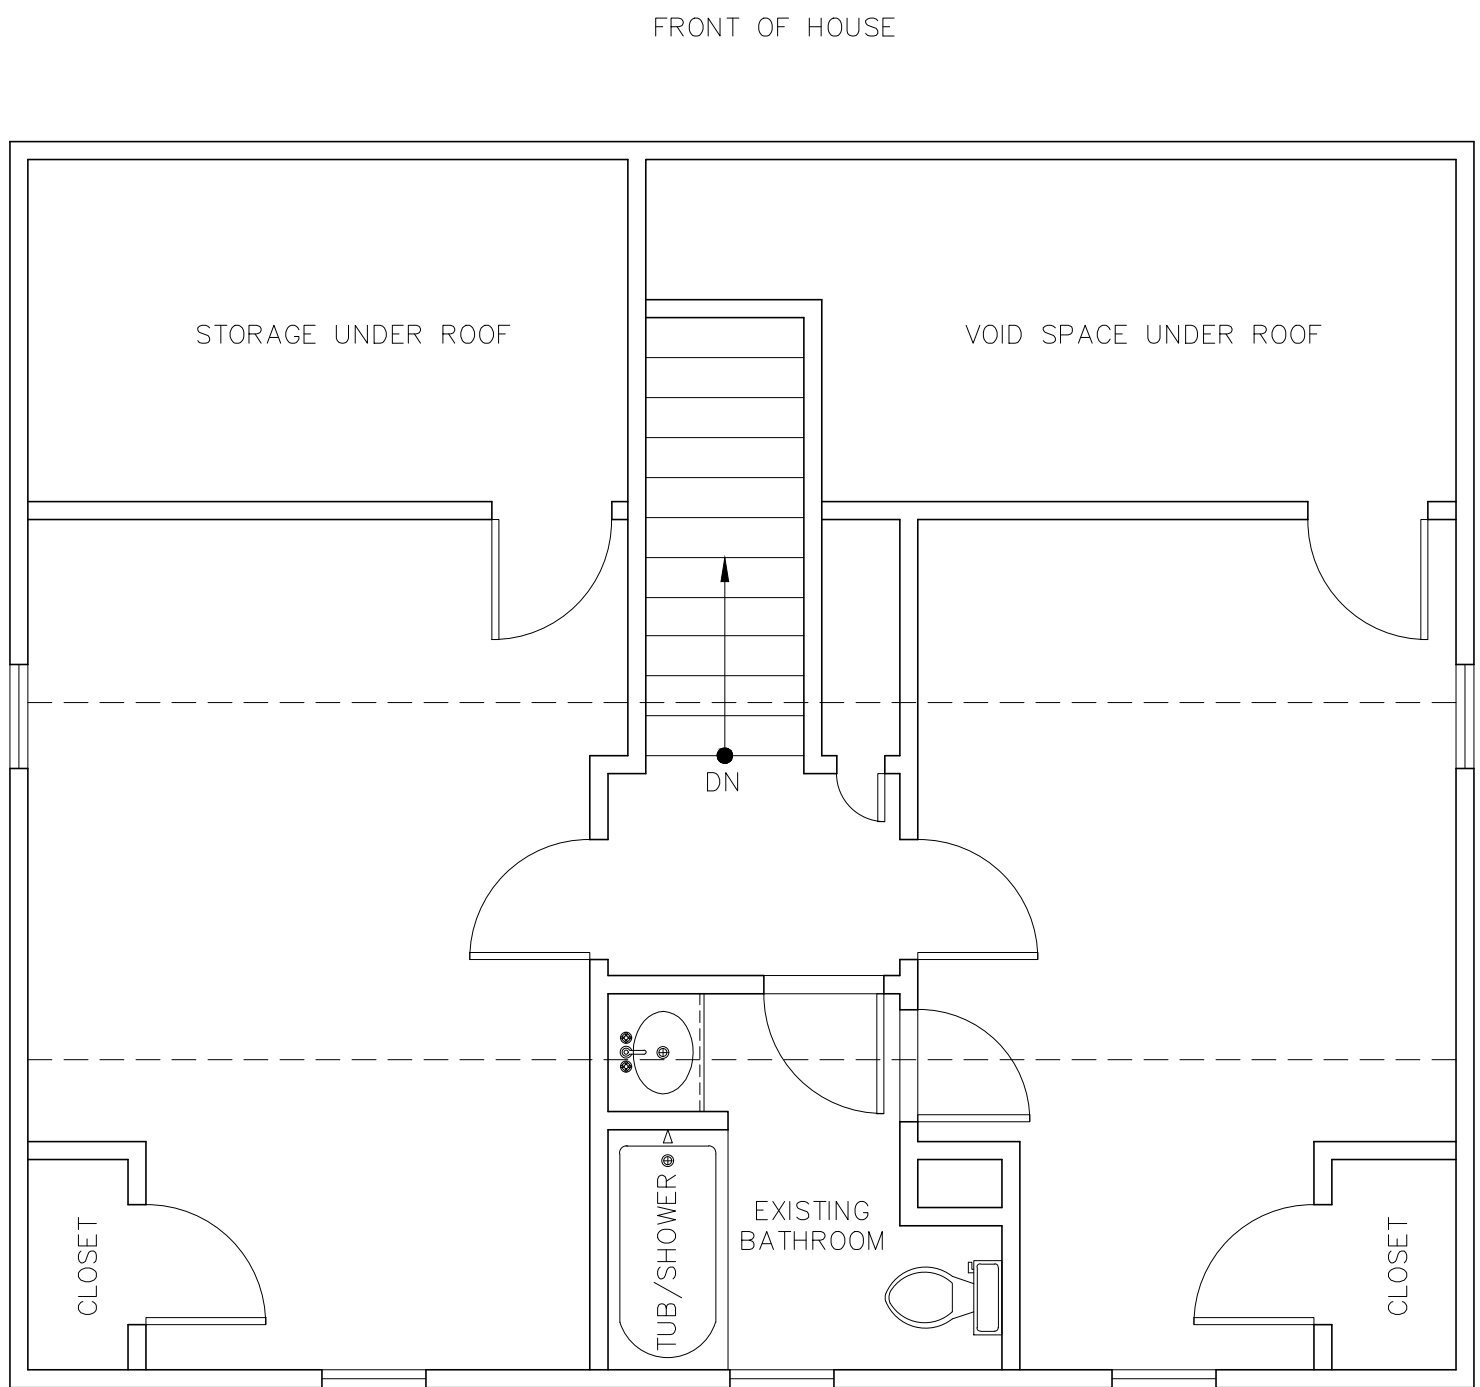
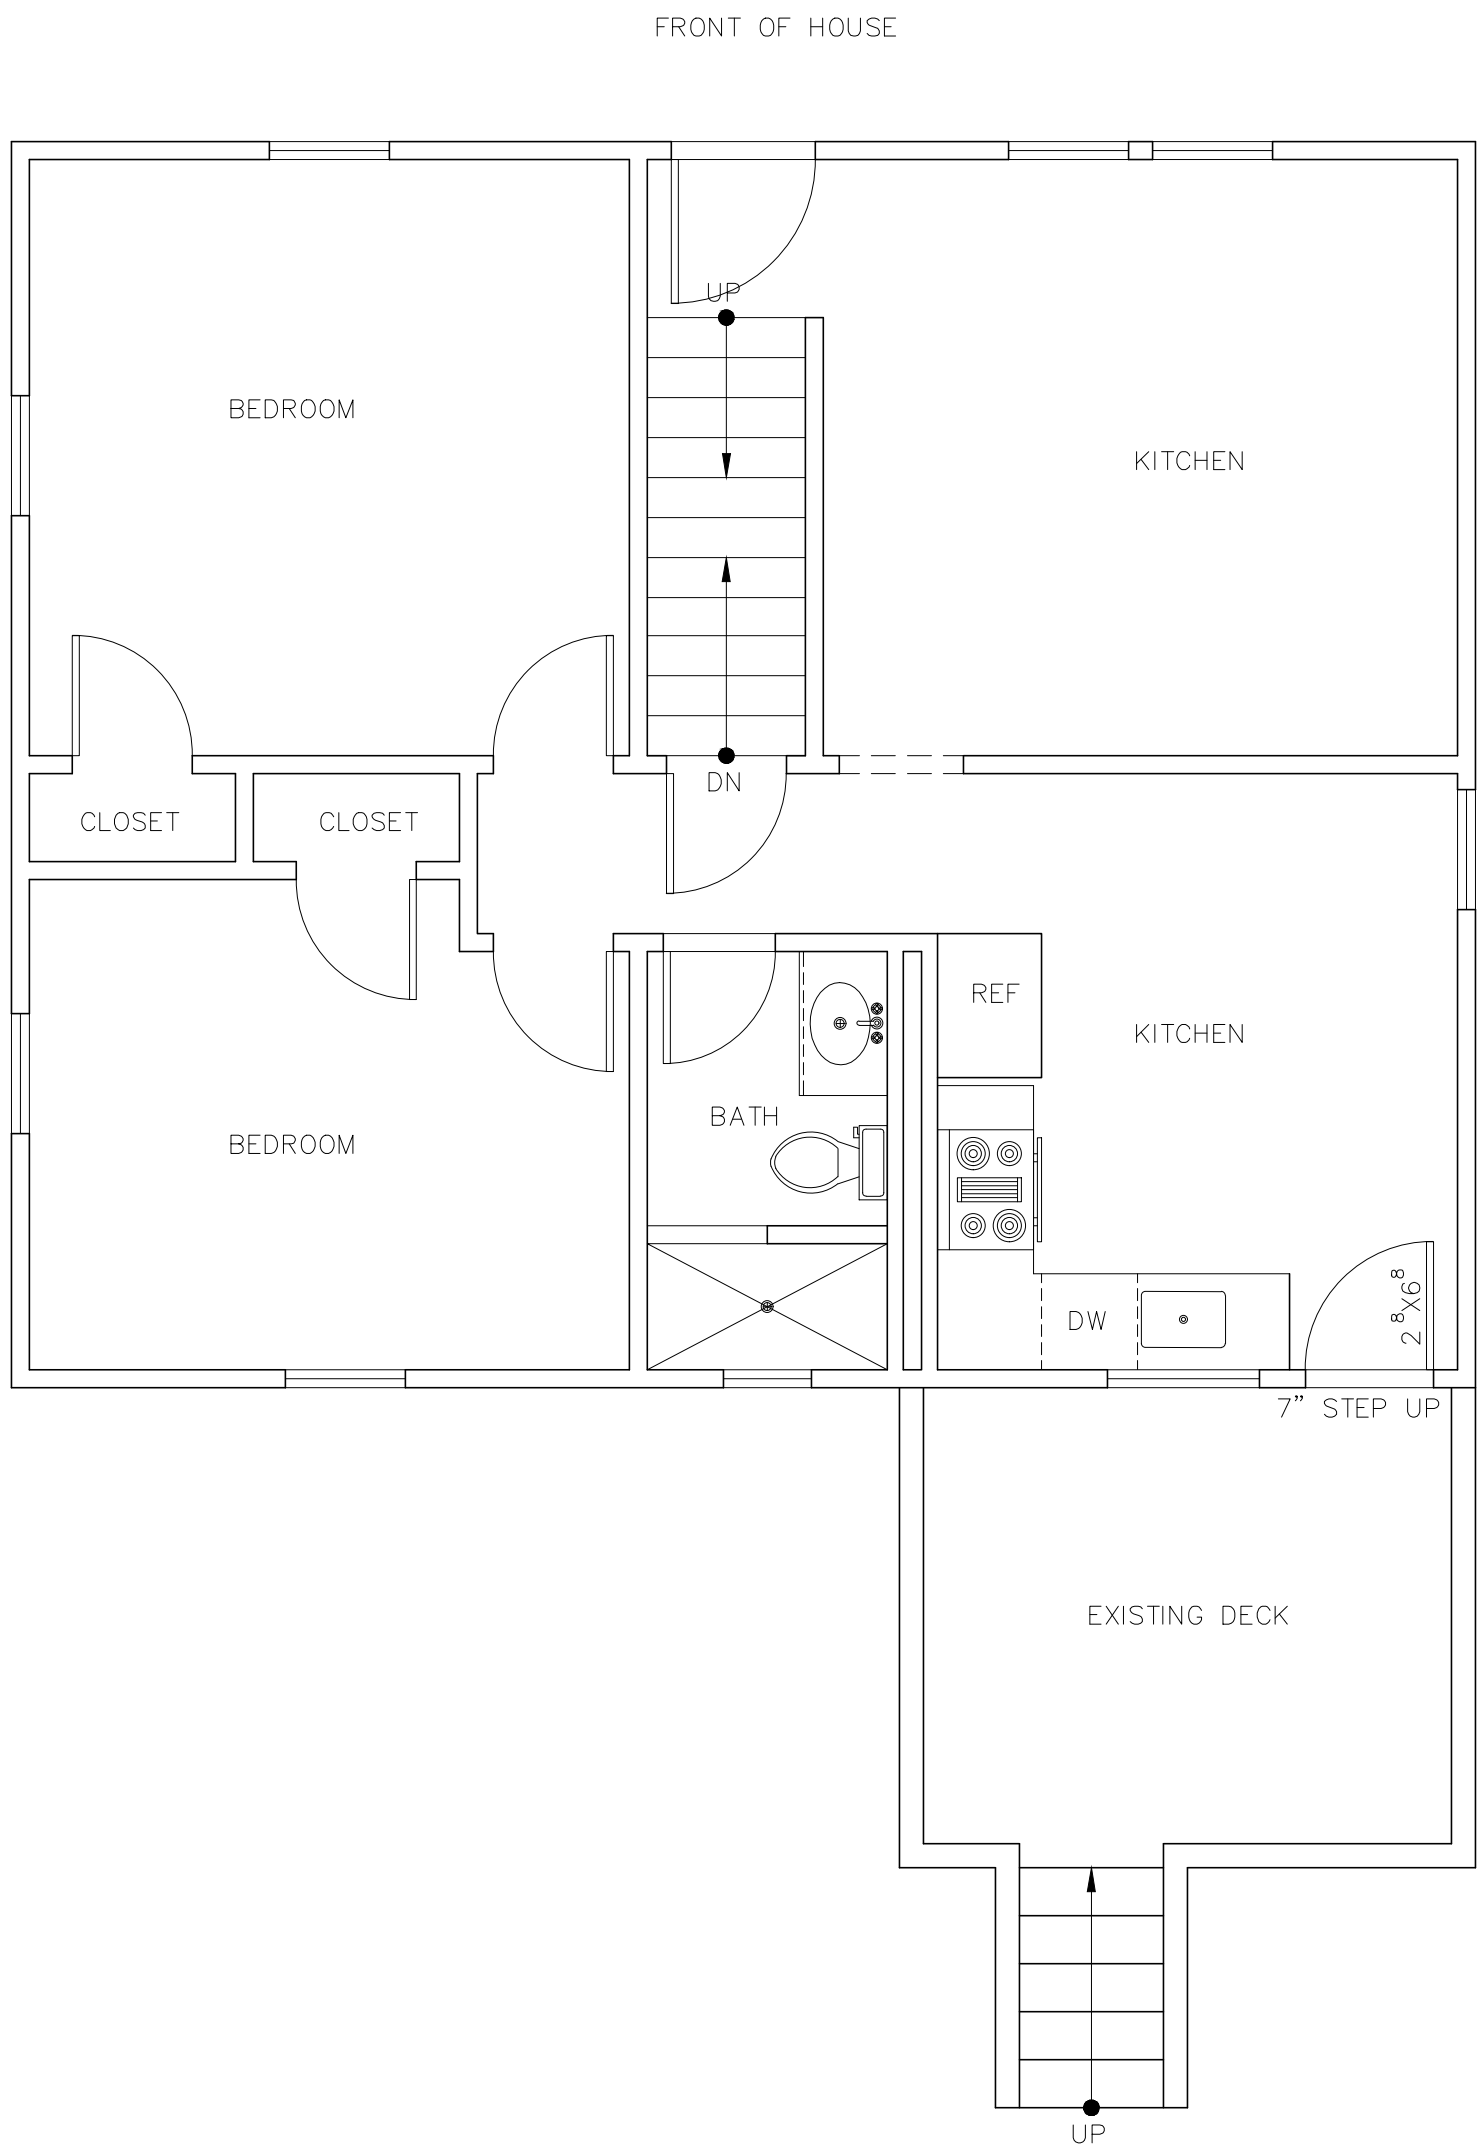


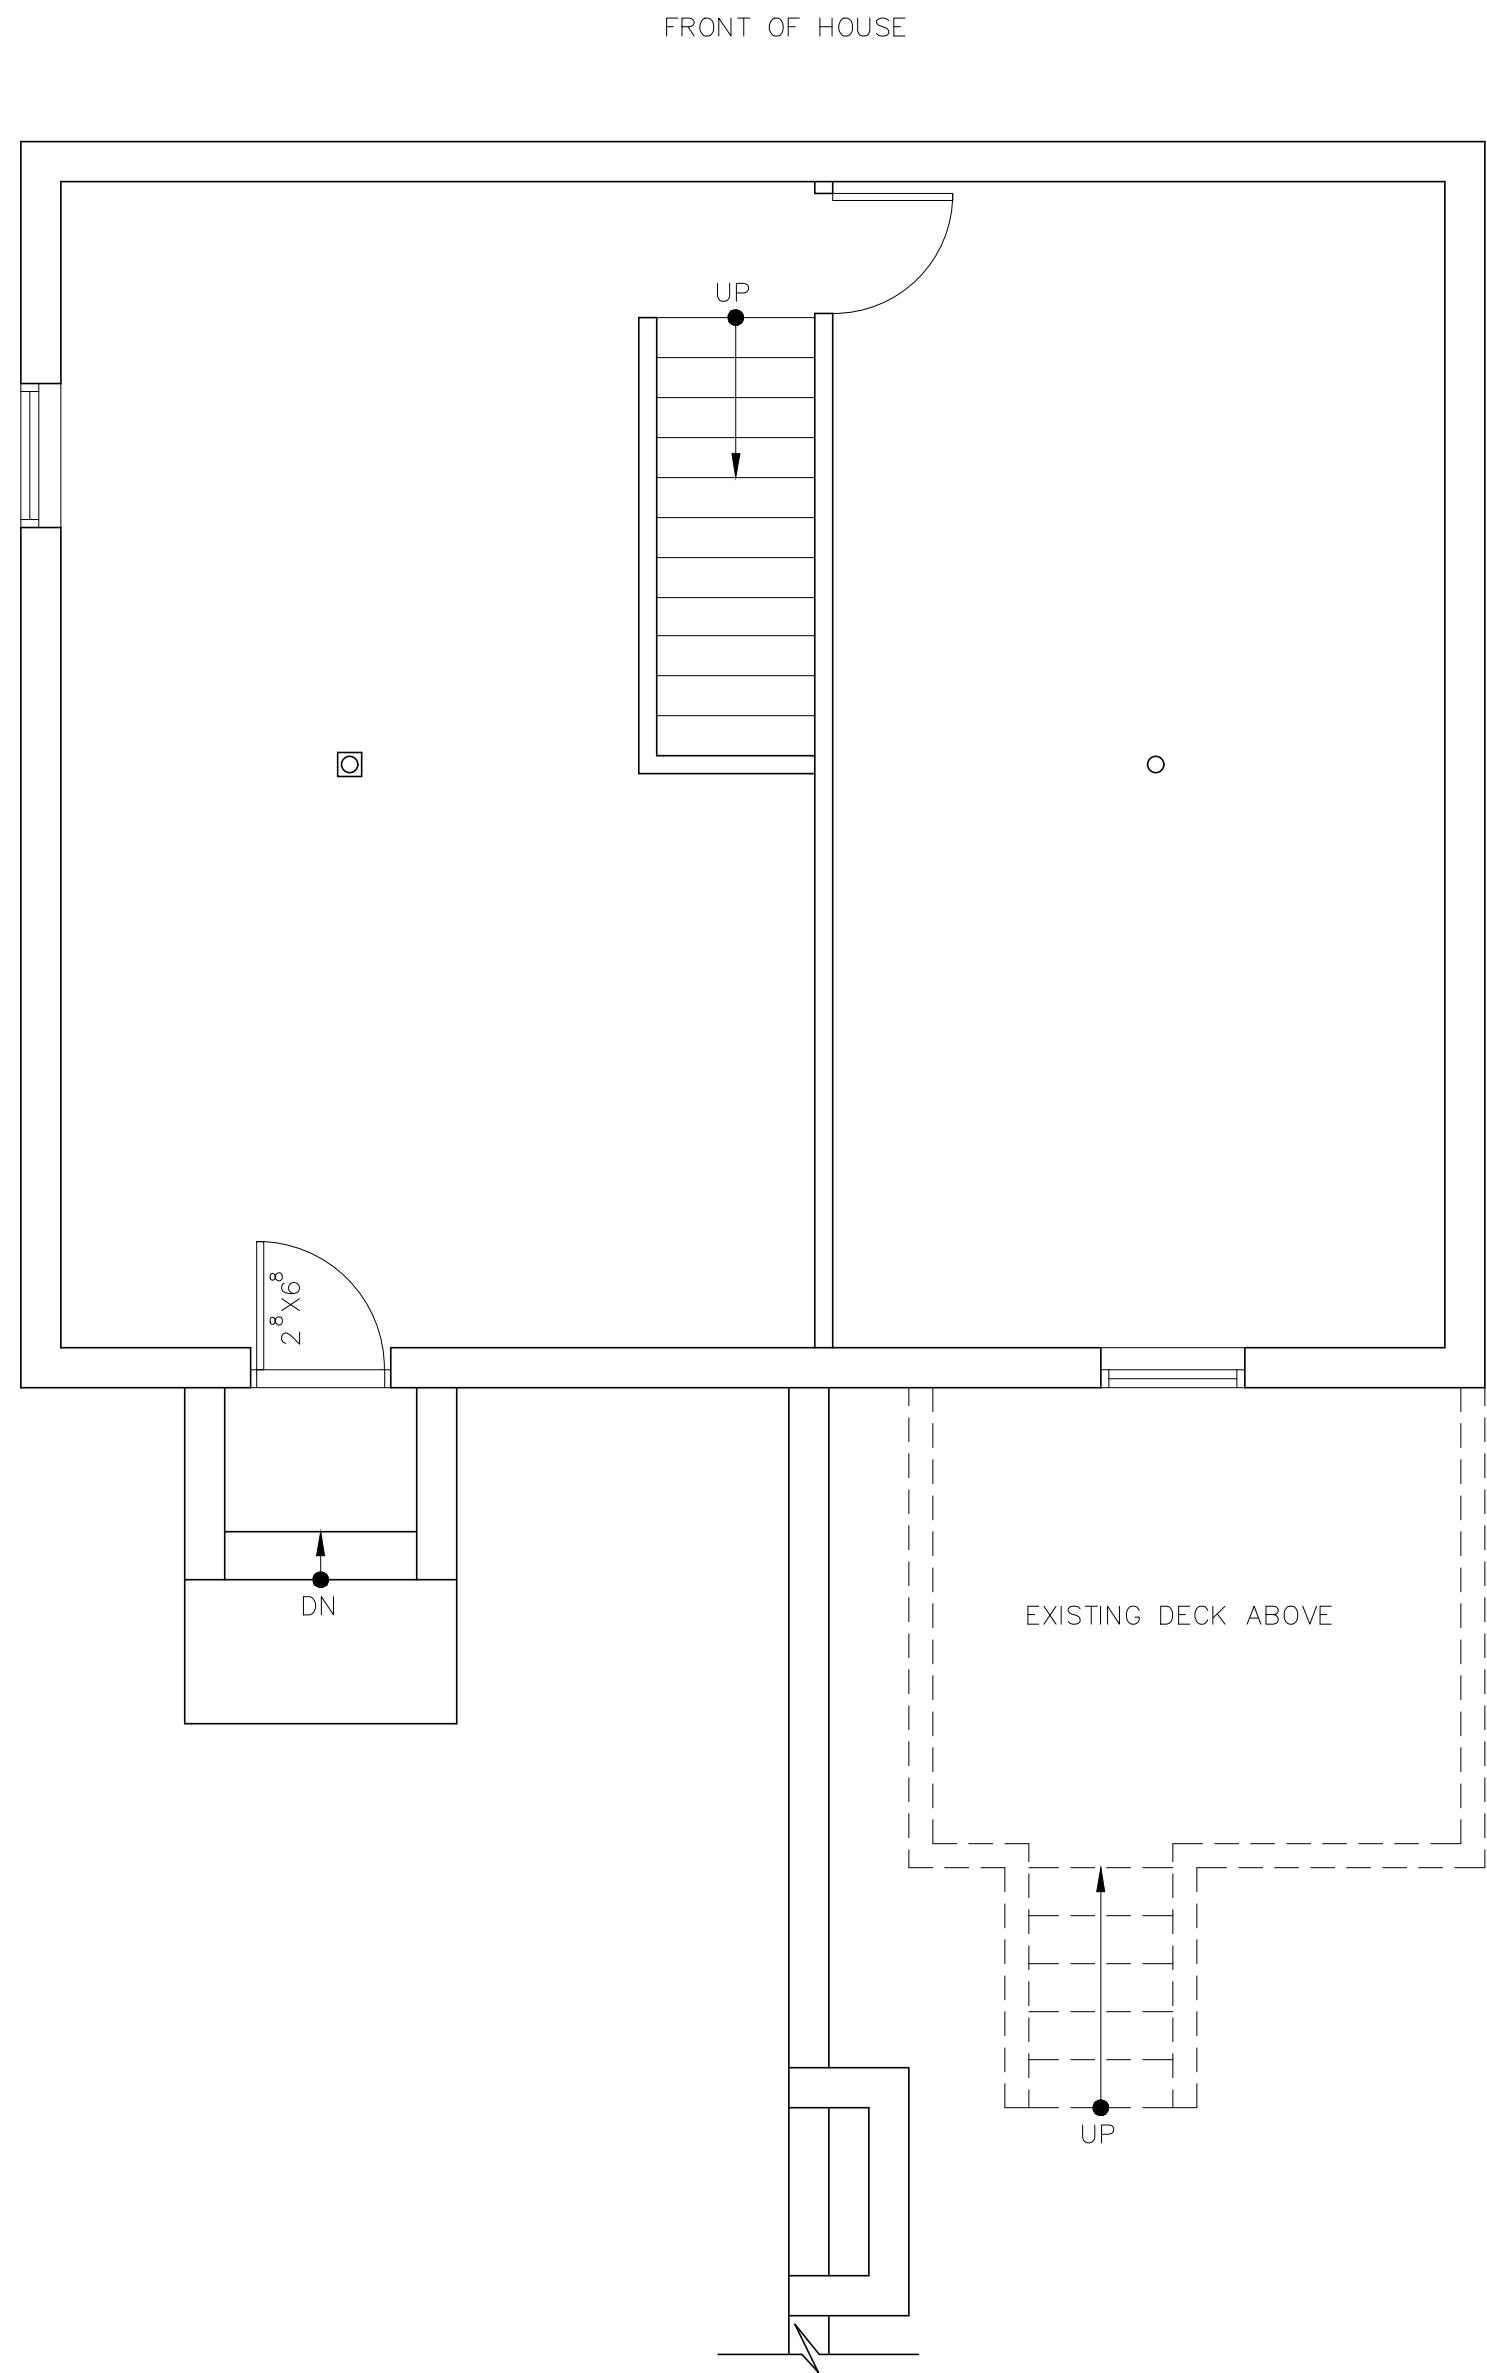

EXISTING RIGHT ELEVATION
SCALE 1/4"=1'-0"

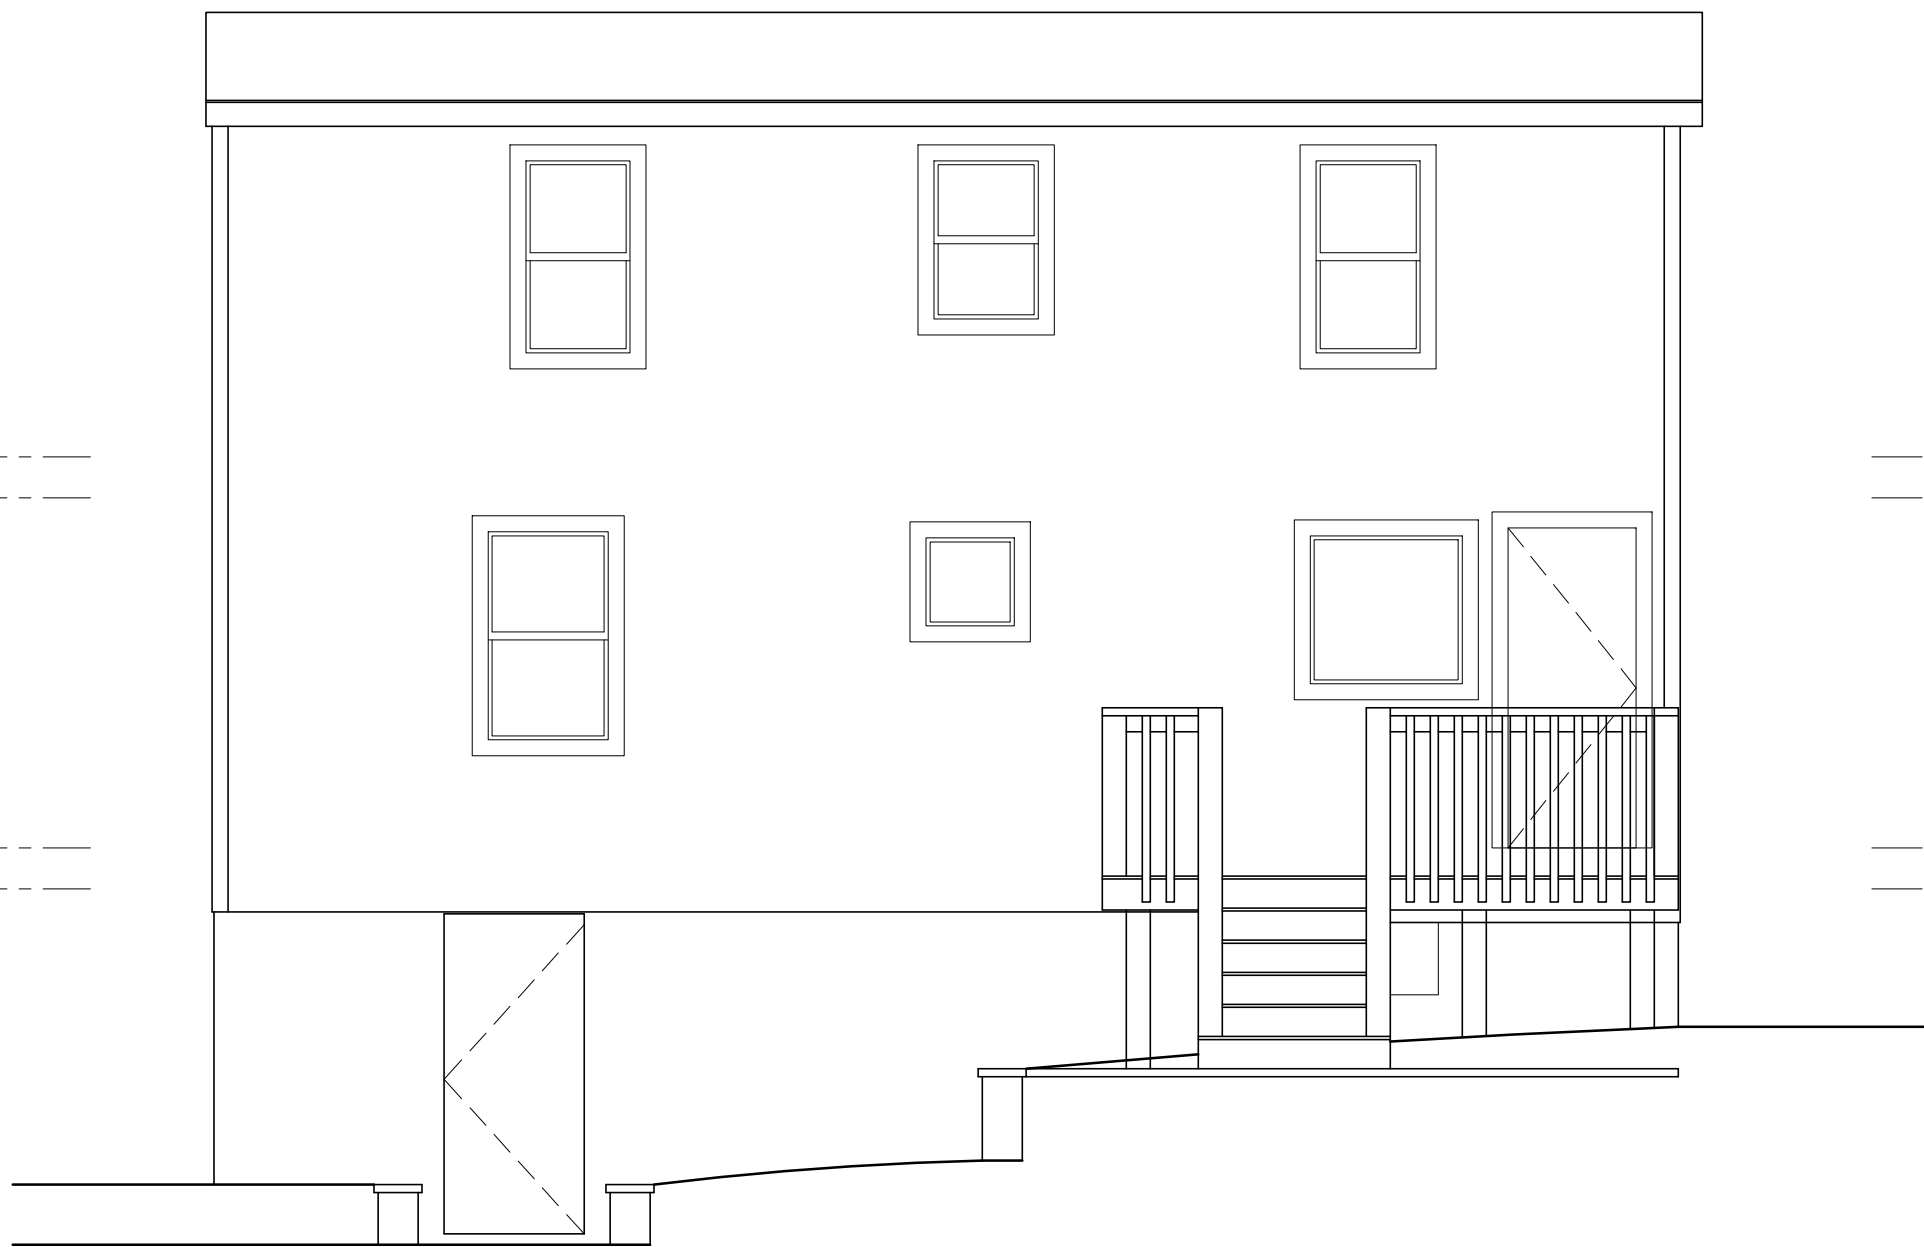

EXISTING REAR ELEVATION
SCALE 1/4"=1'-0"

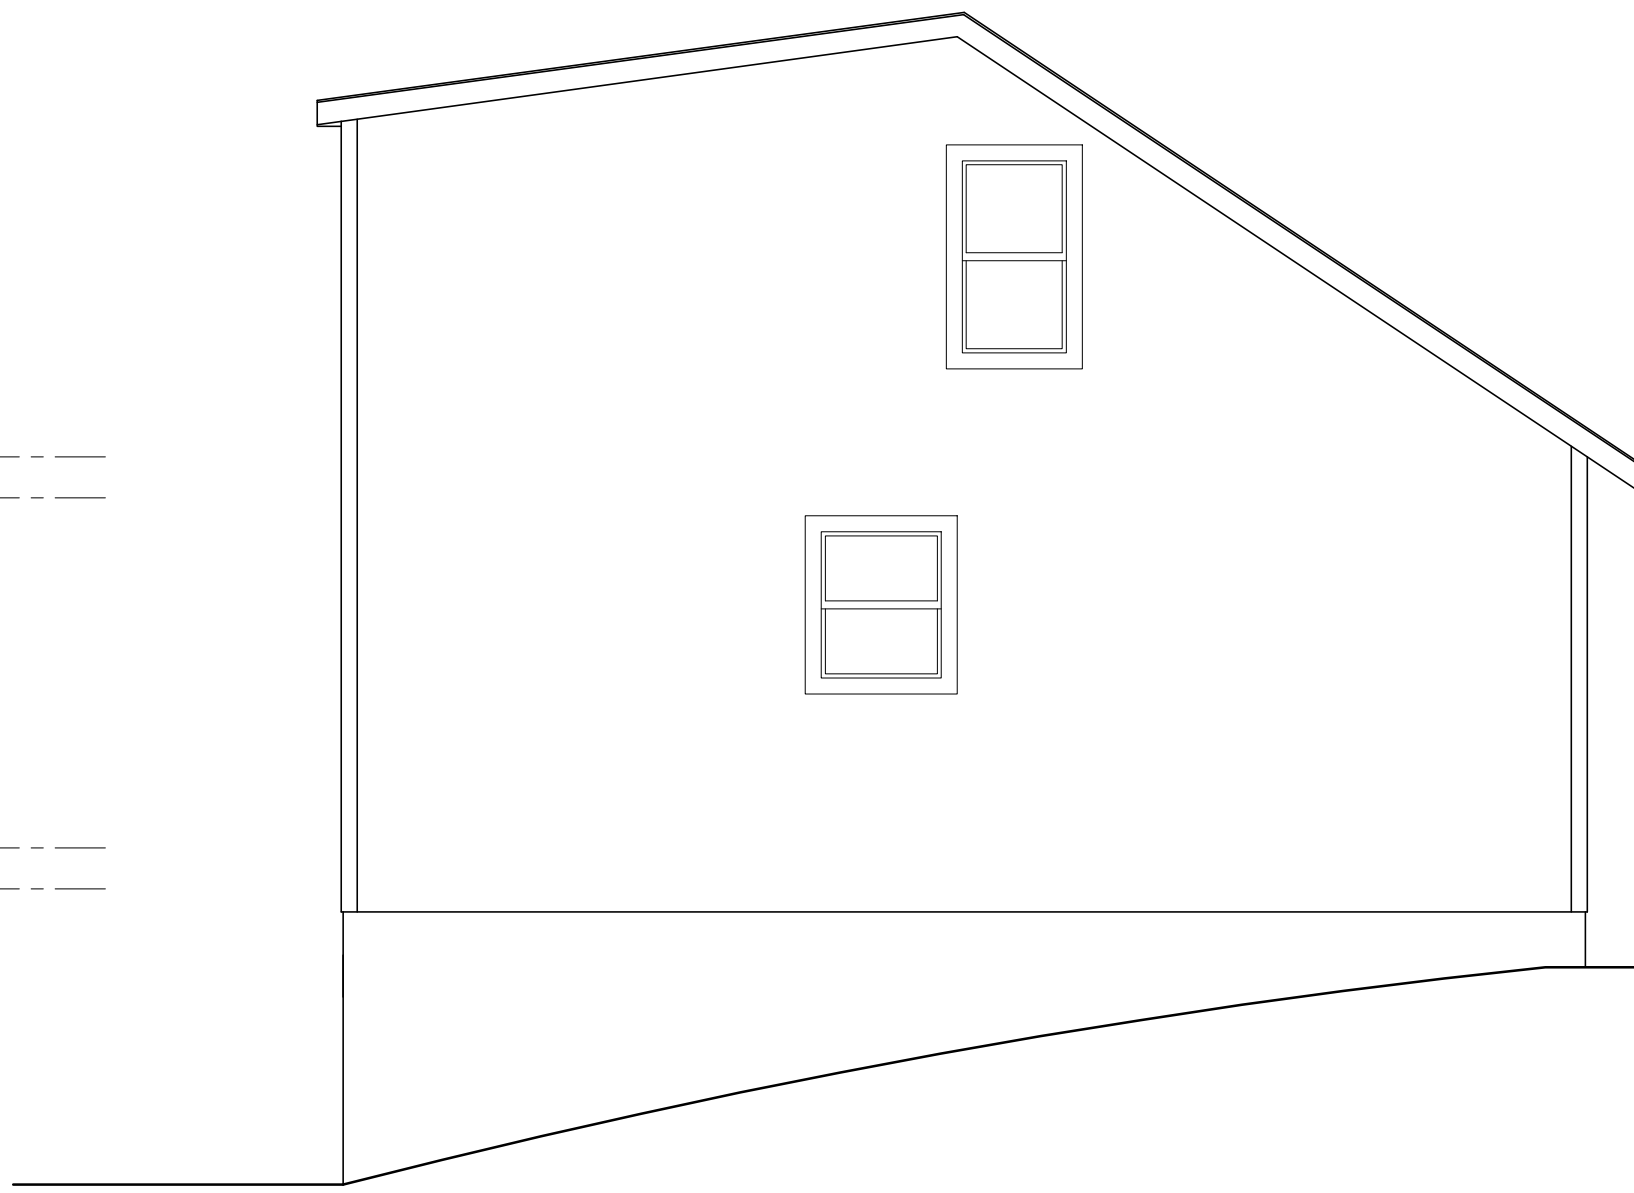

EXISTING LEFT ELEVATION
SCALE 1/4"=1'-0"

MR. & MRS. FLORI
22 WILLOW STREET
WALTHAM, MASS.
PROPOSED REAR ADDITION

General Notes :

Symbol



681 MAIN STREET
WALTHAM, MA 02451
TEL./FAX: 781-647-5831

Job Number: 21154.00

Scale: 1/4" = 1'-0"





Date: 11-22-2019

Revisions:

EXISTING PLANS
EXISTING ELEVATIONS

Drawing

A-1

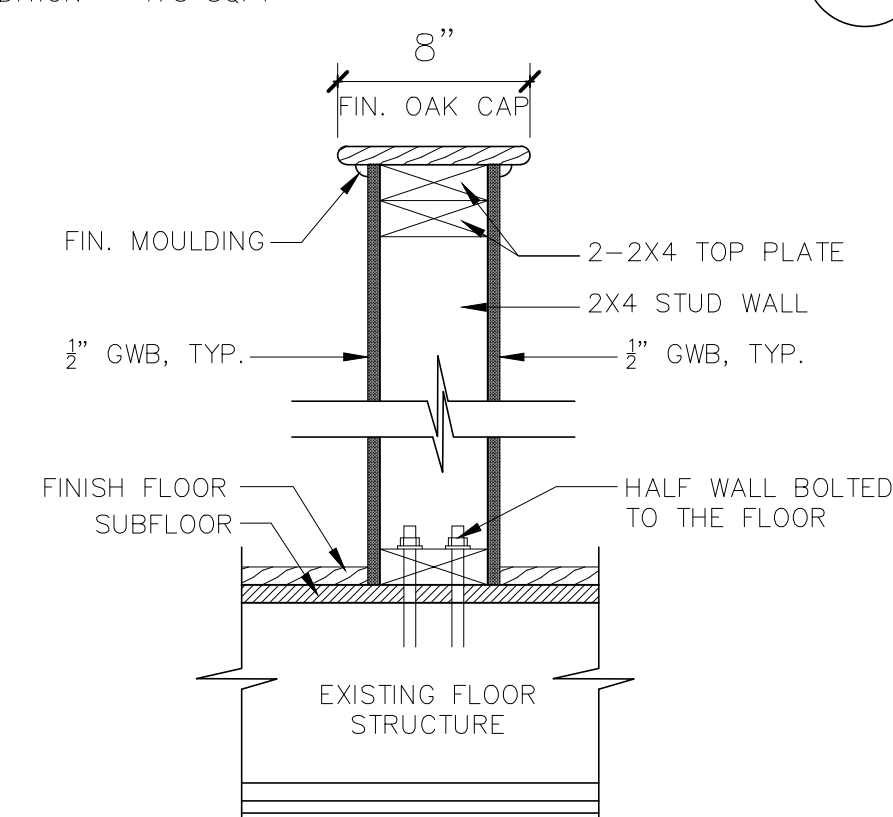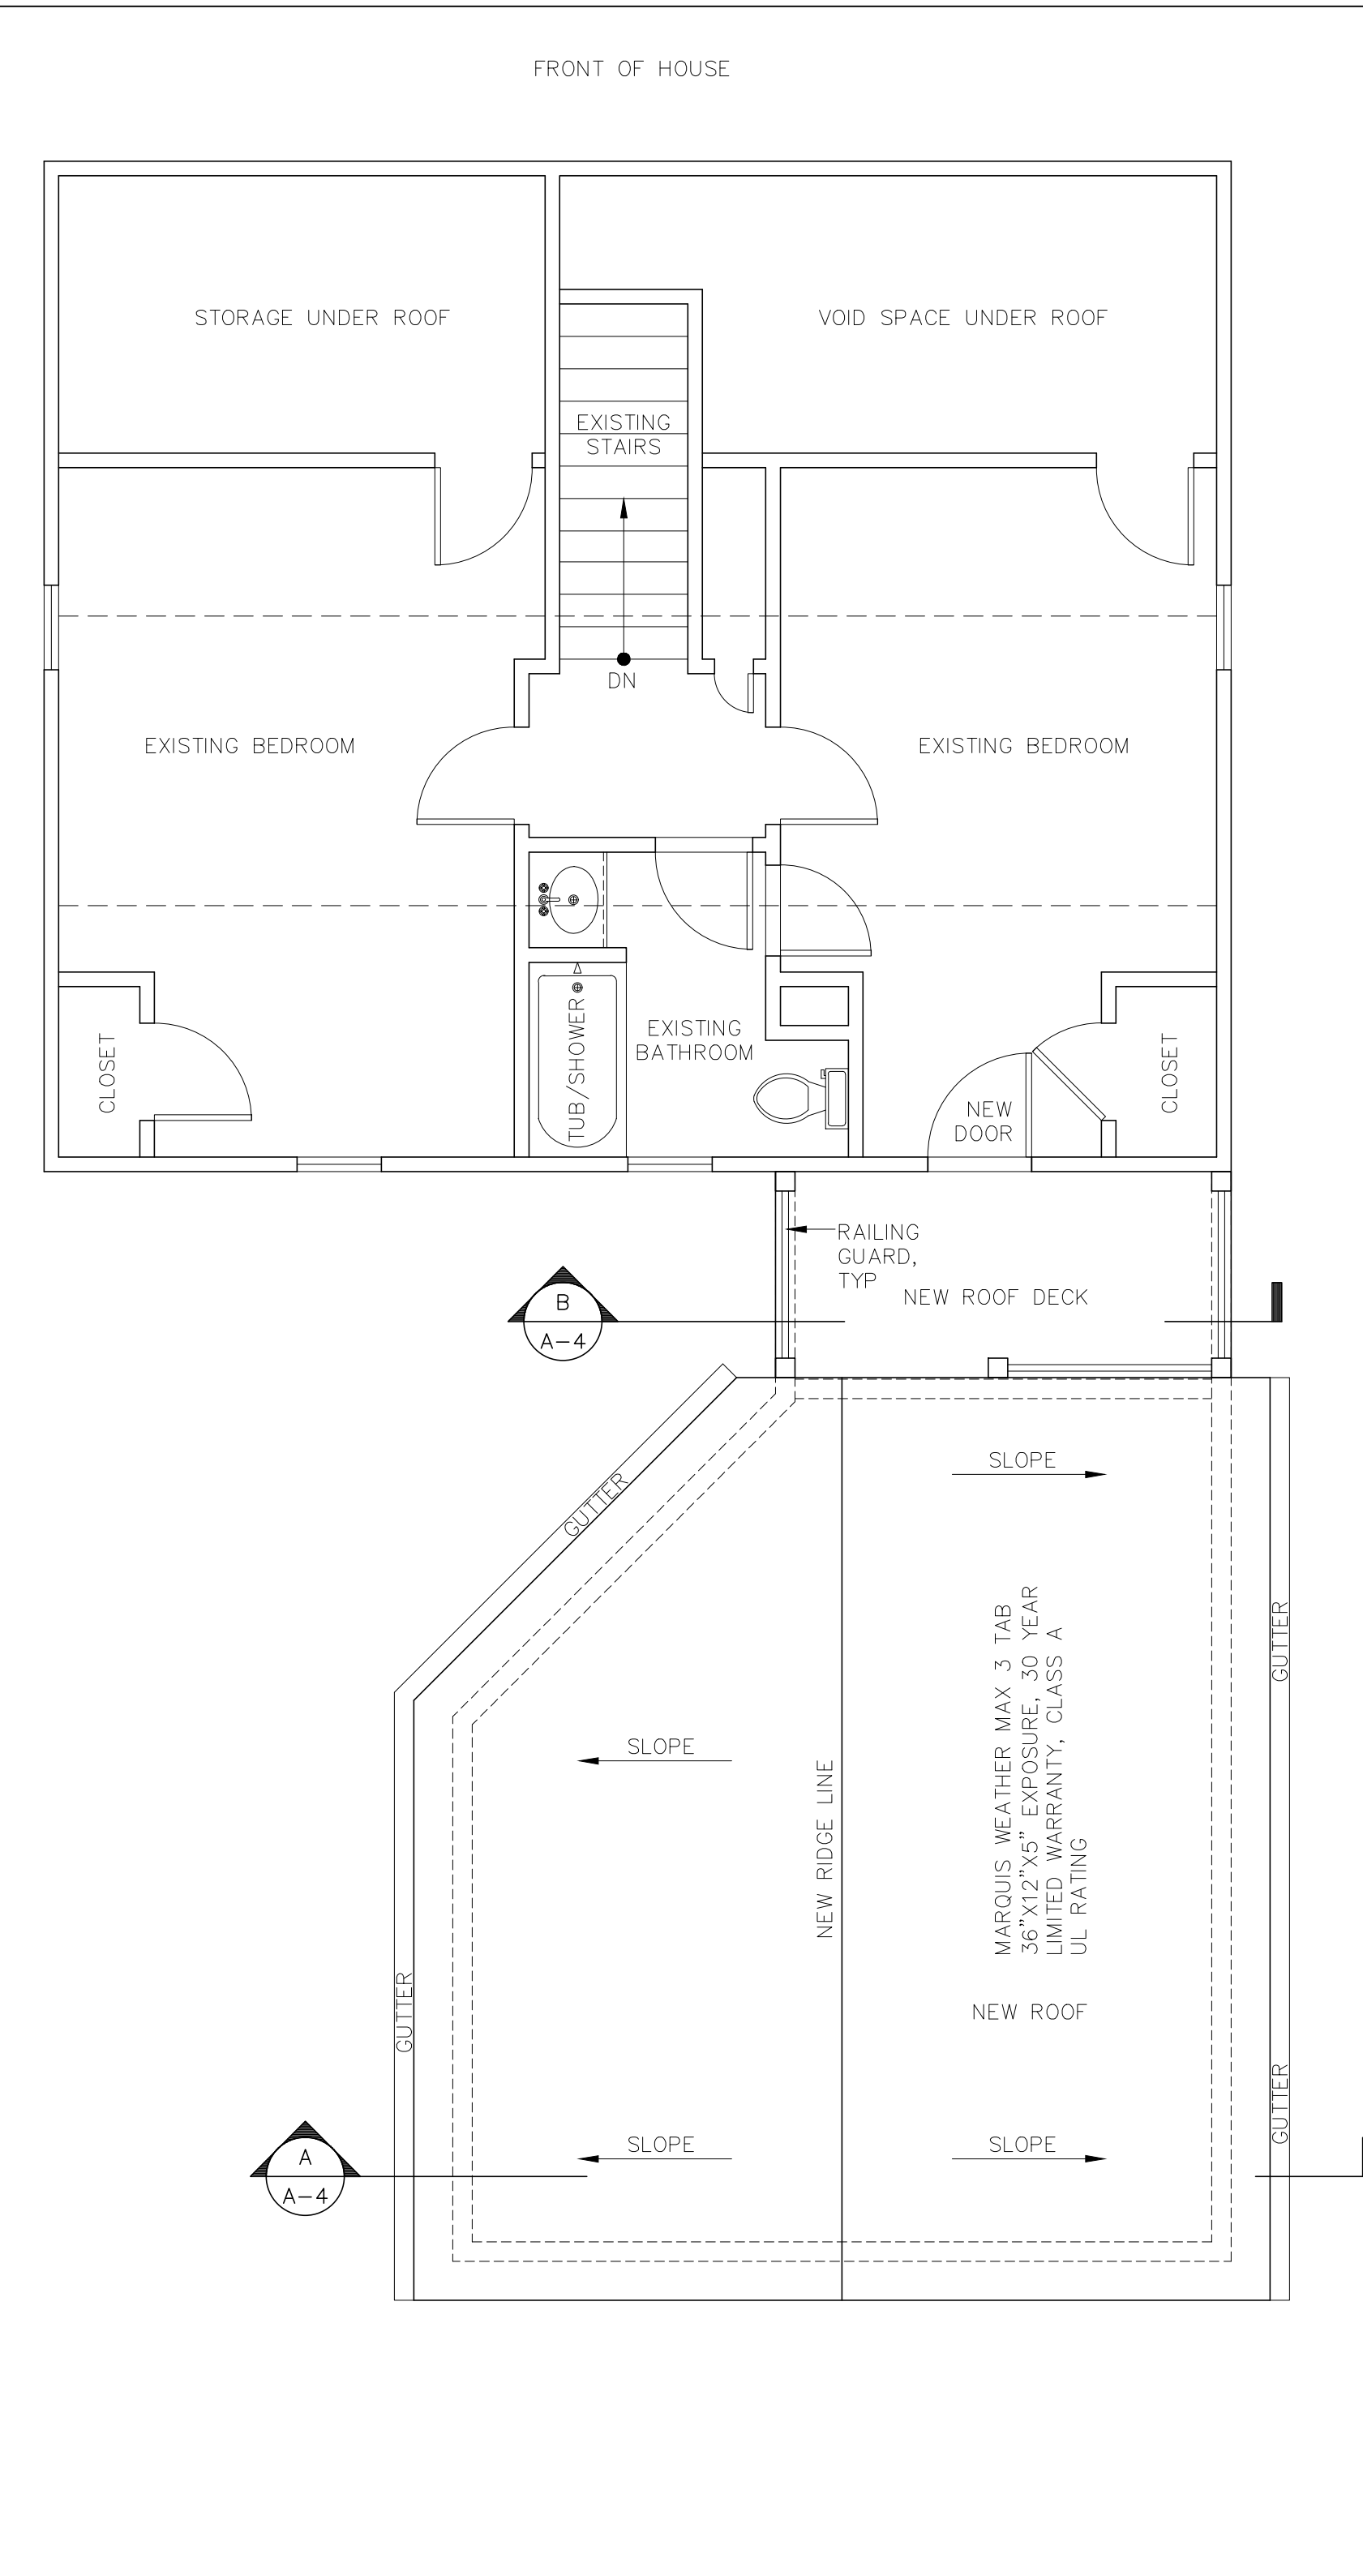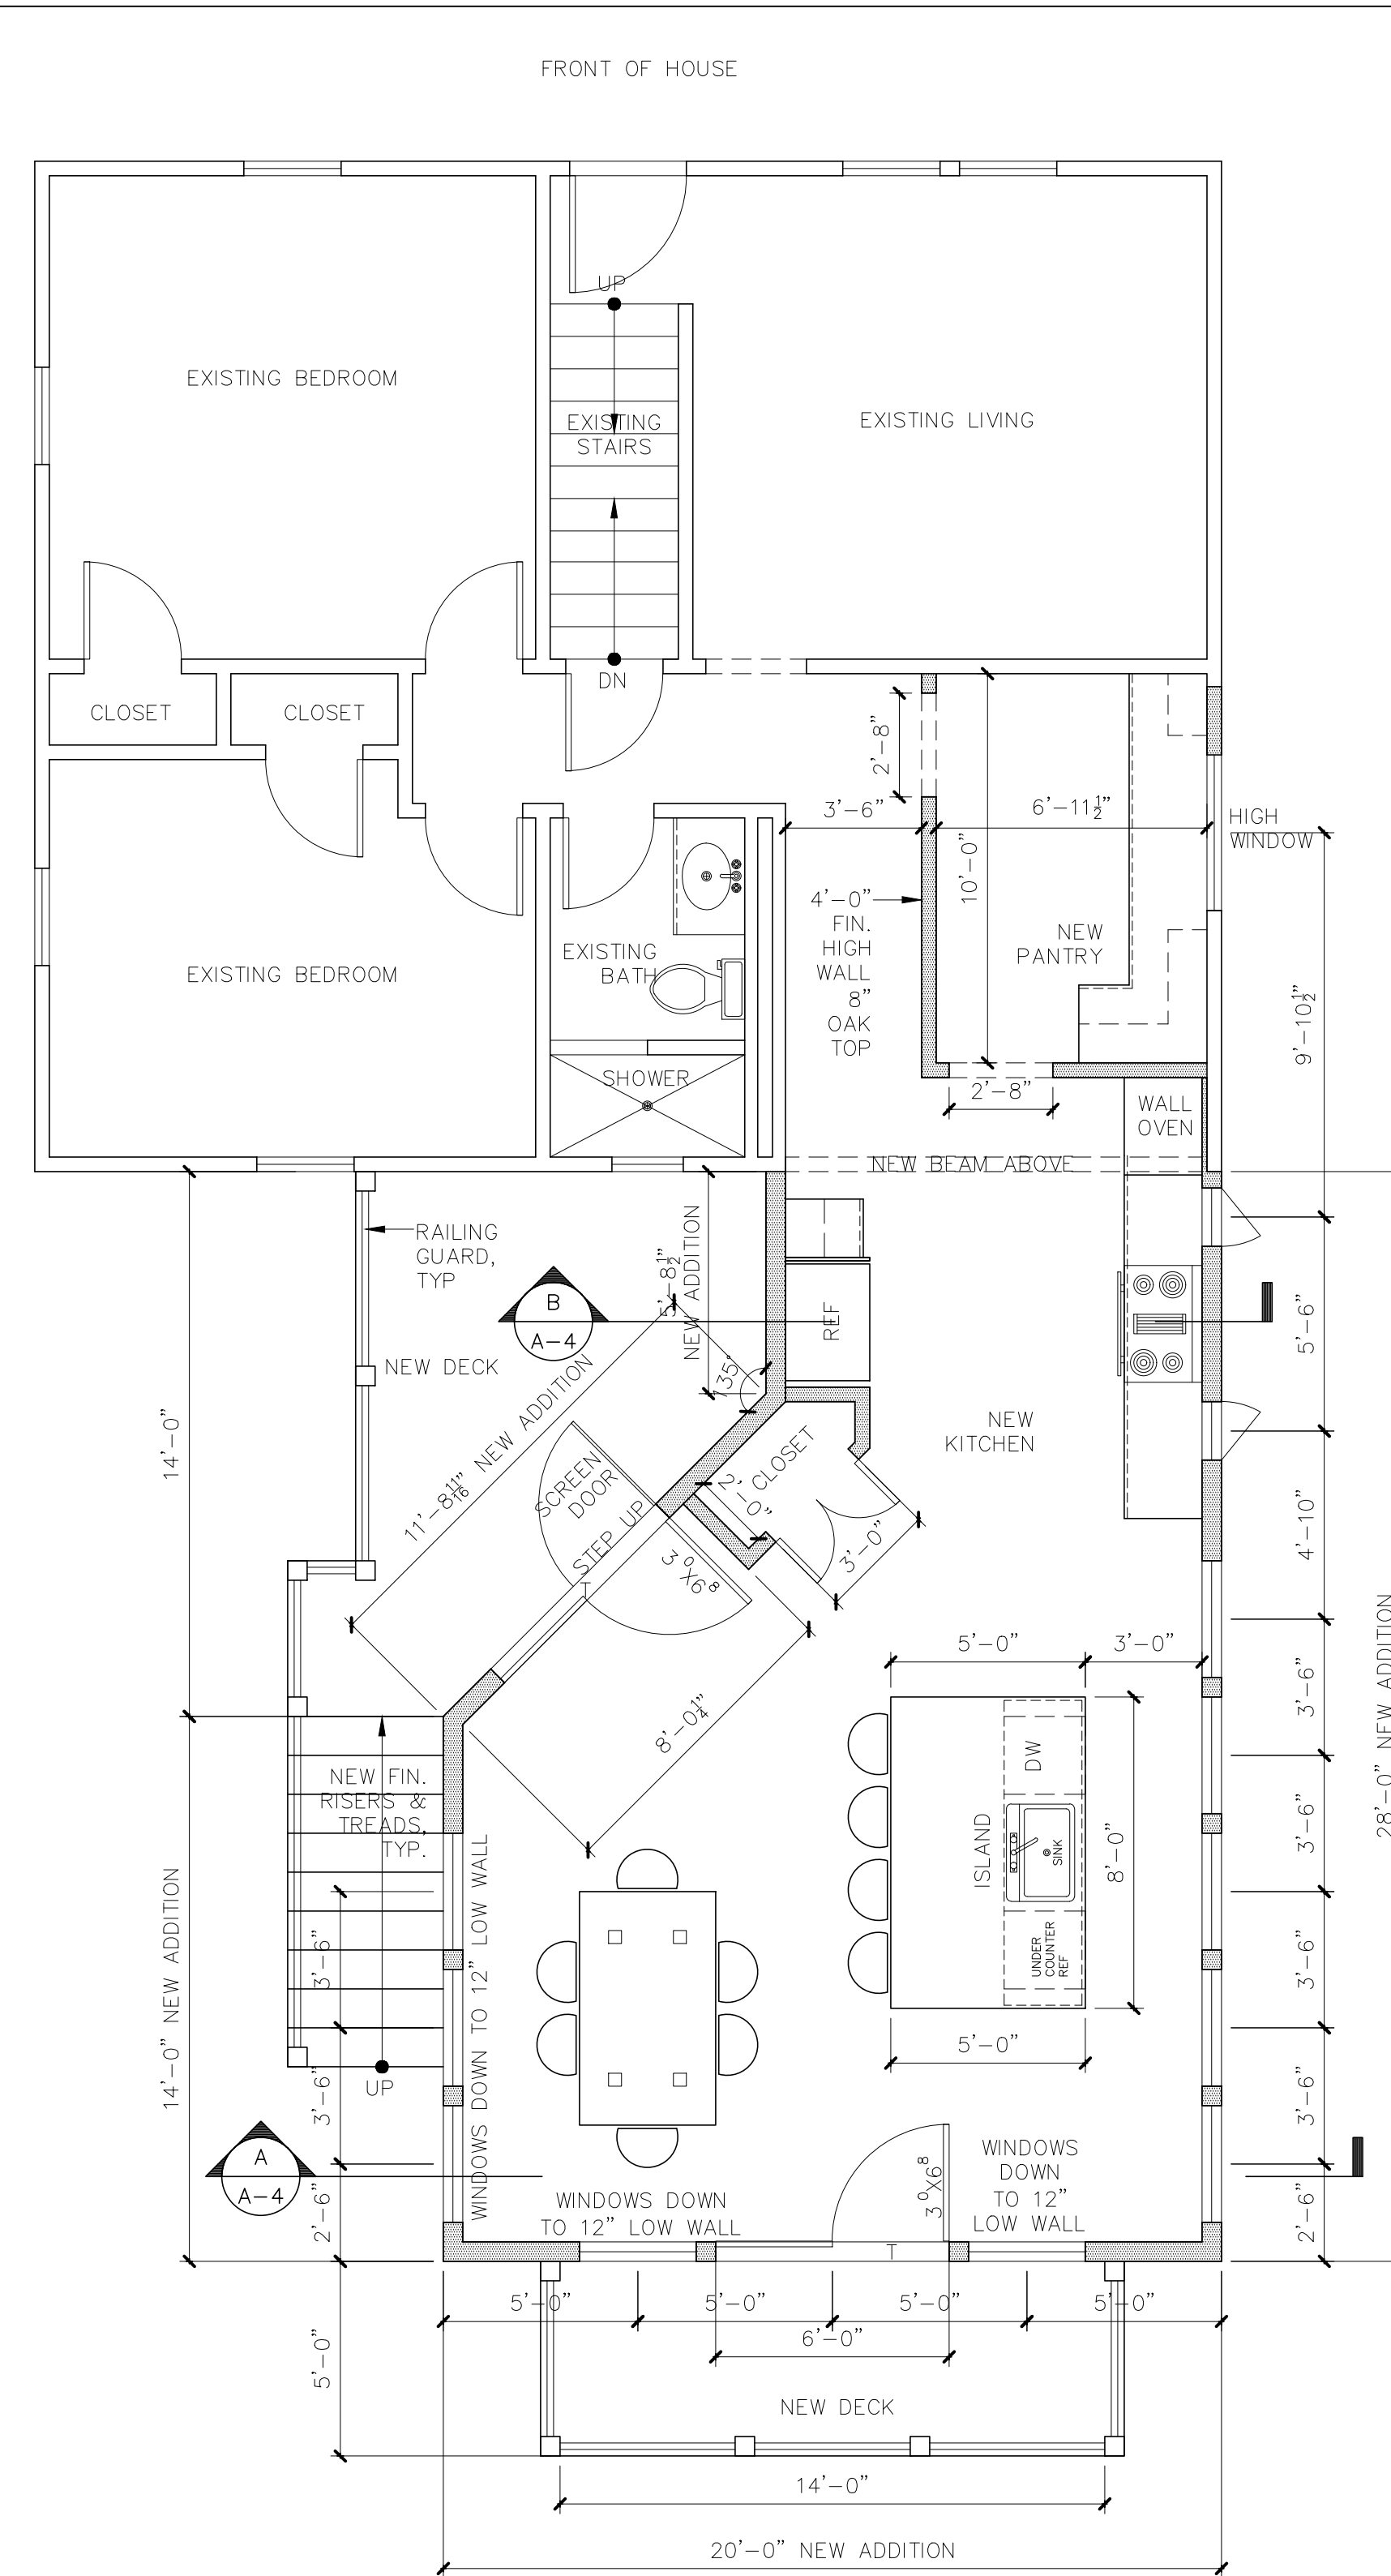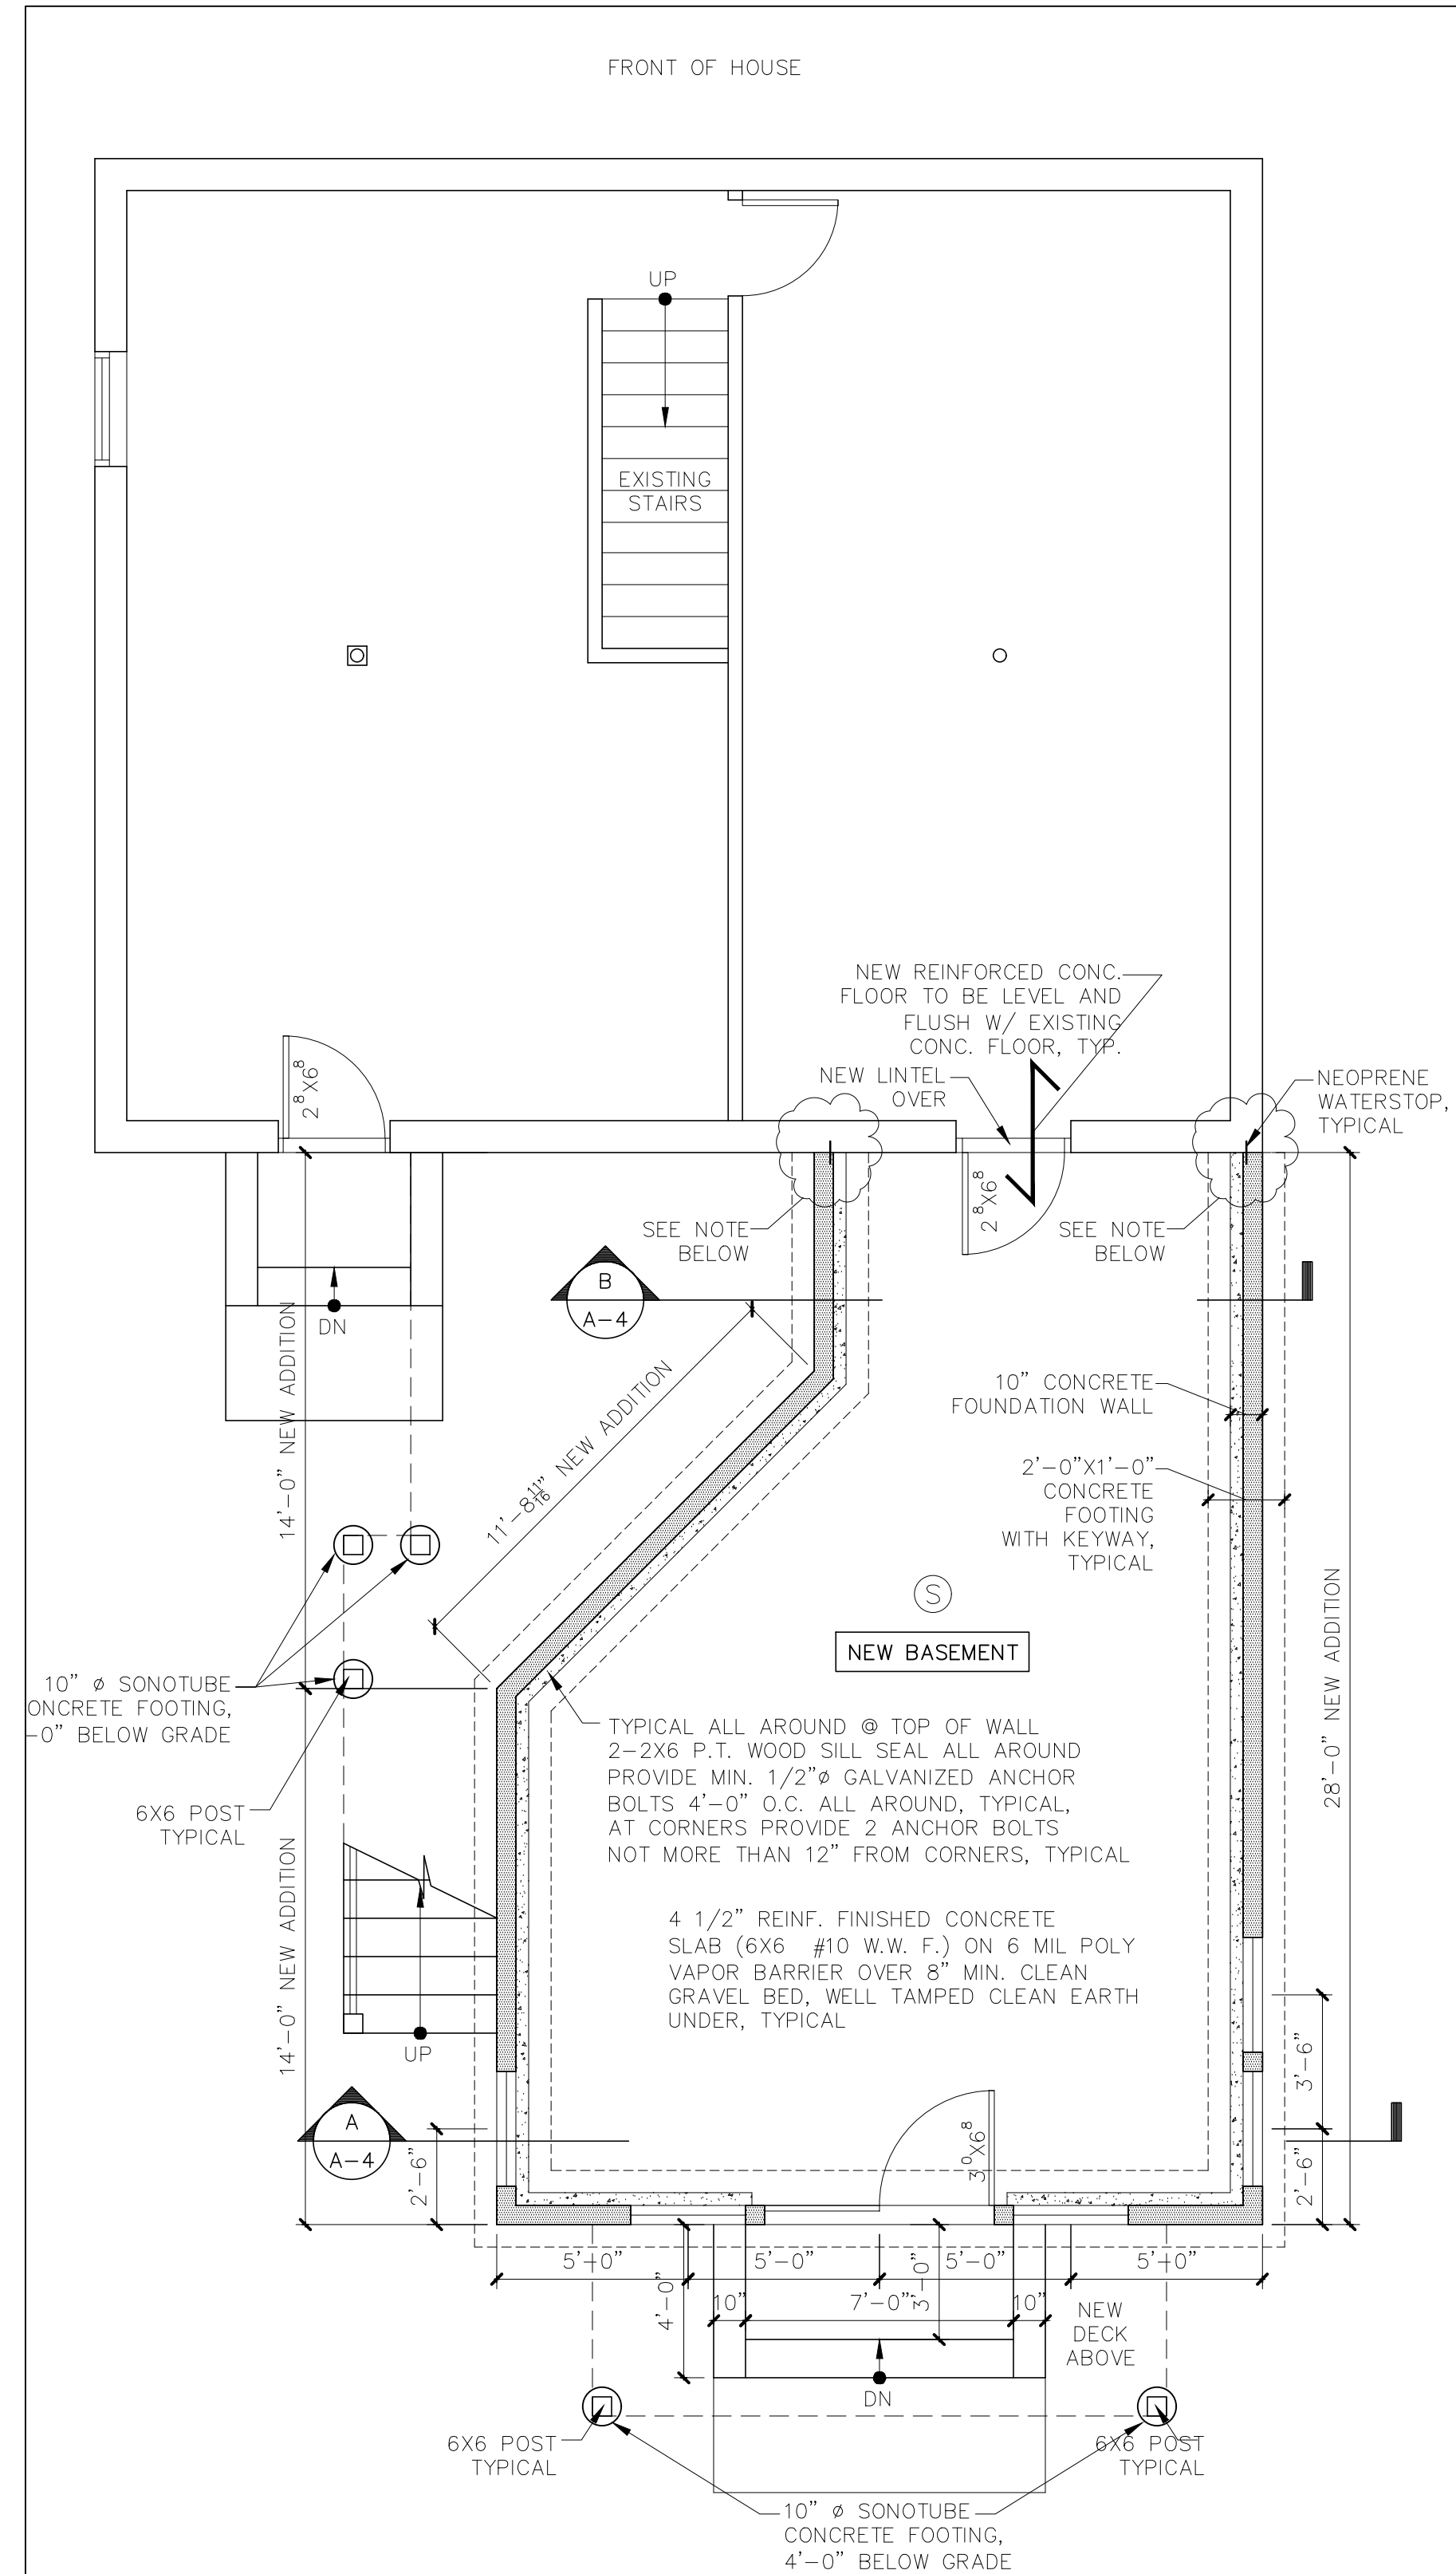

MR. & MRS. FLORI

**22 WILLOW STREET
WALTHAM, MASS.**

PROPOSED REAR ADDITION

General Notes :

Symbol



681 MAIN STREET
WALTHAM, MA 02451
TEL./FAX: 781-647-5831

Job Number: 21154.00

Scale: $1/4" = 1'-0"$



Date: 11-22-2019

Revisions:

EXISTING /PROPOSED
BASEMENT, FIRST AND
SECOND FLOOR PLANS

Drawing

A-2

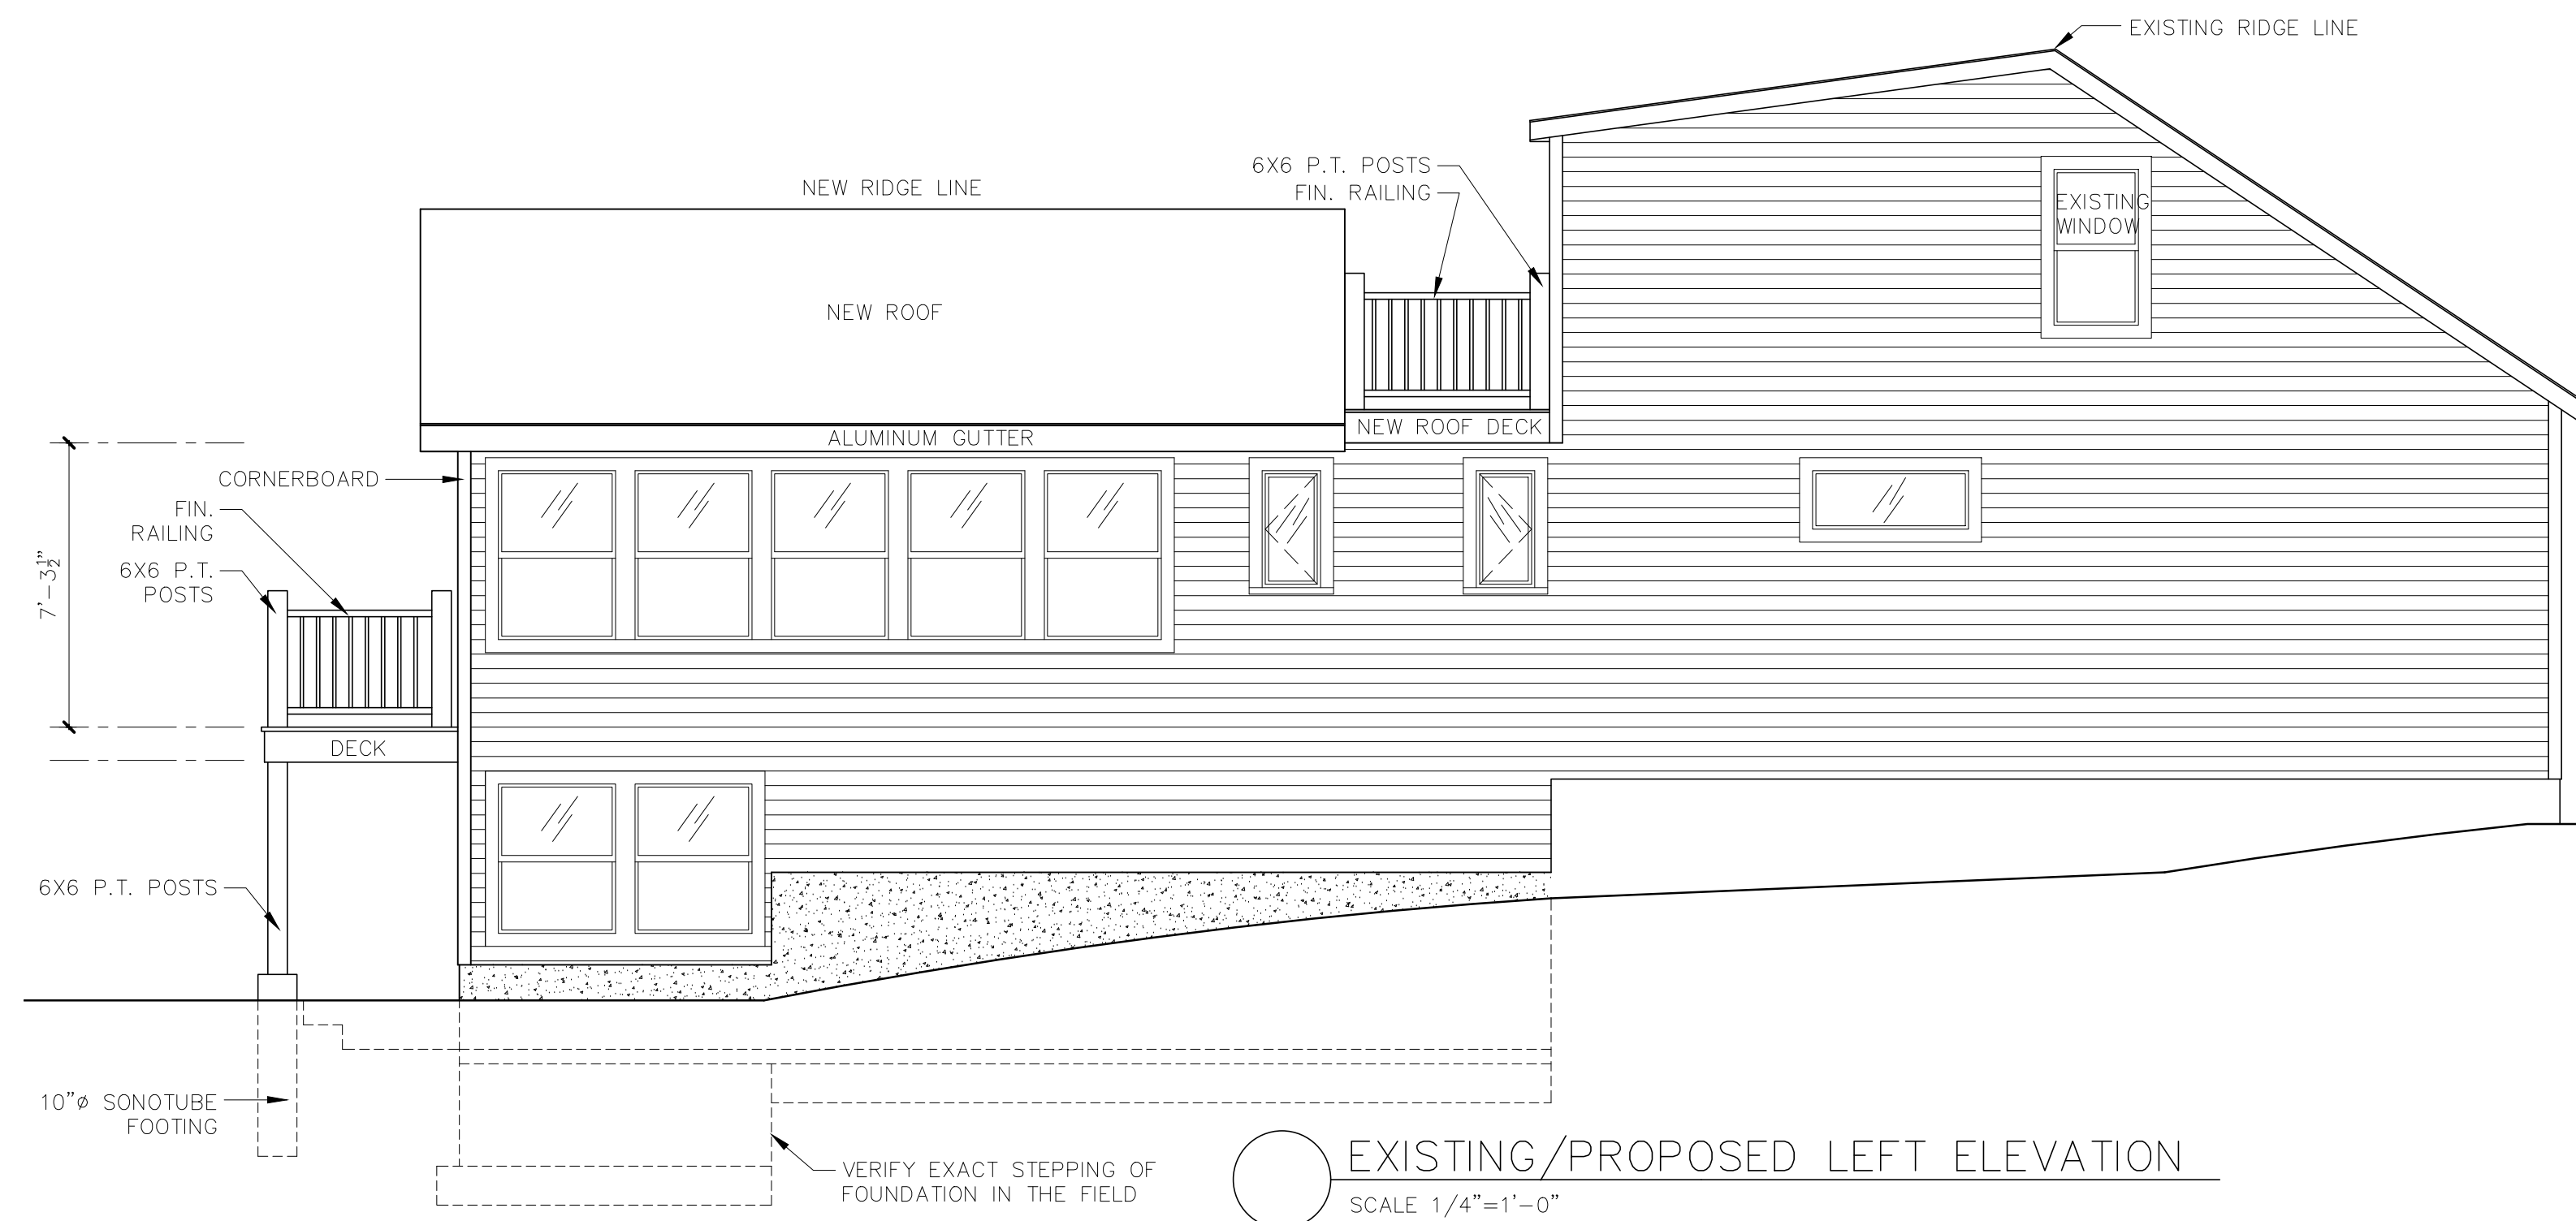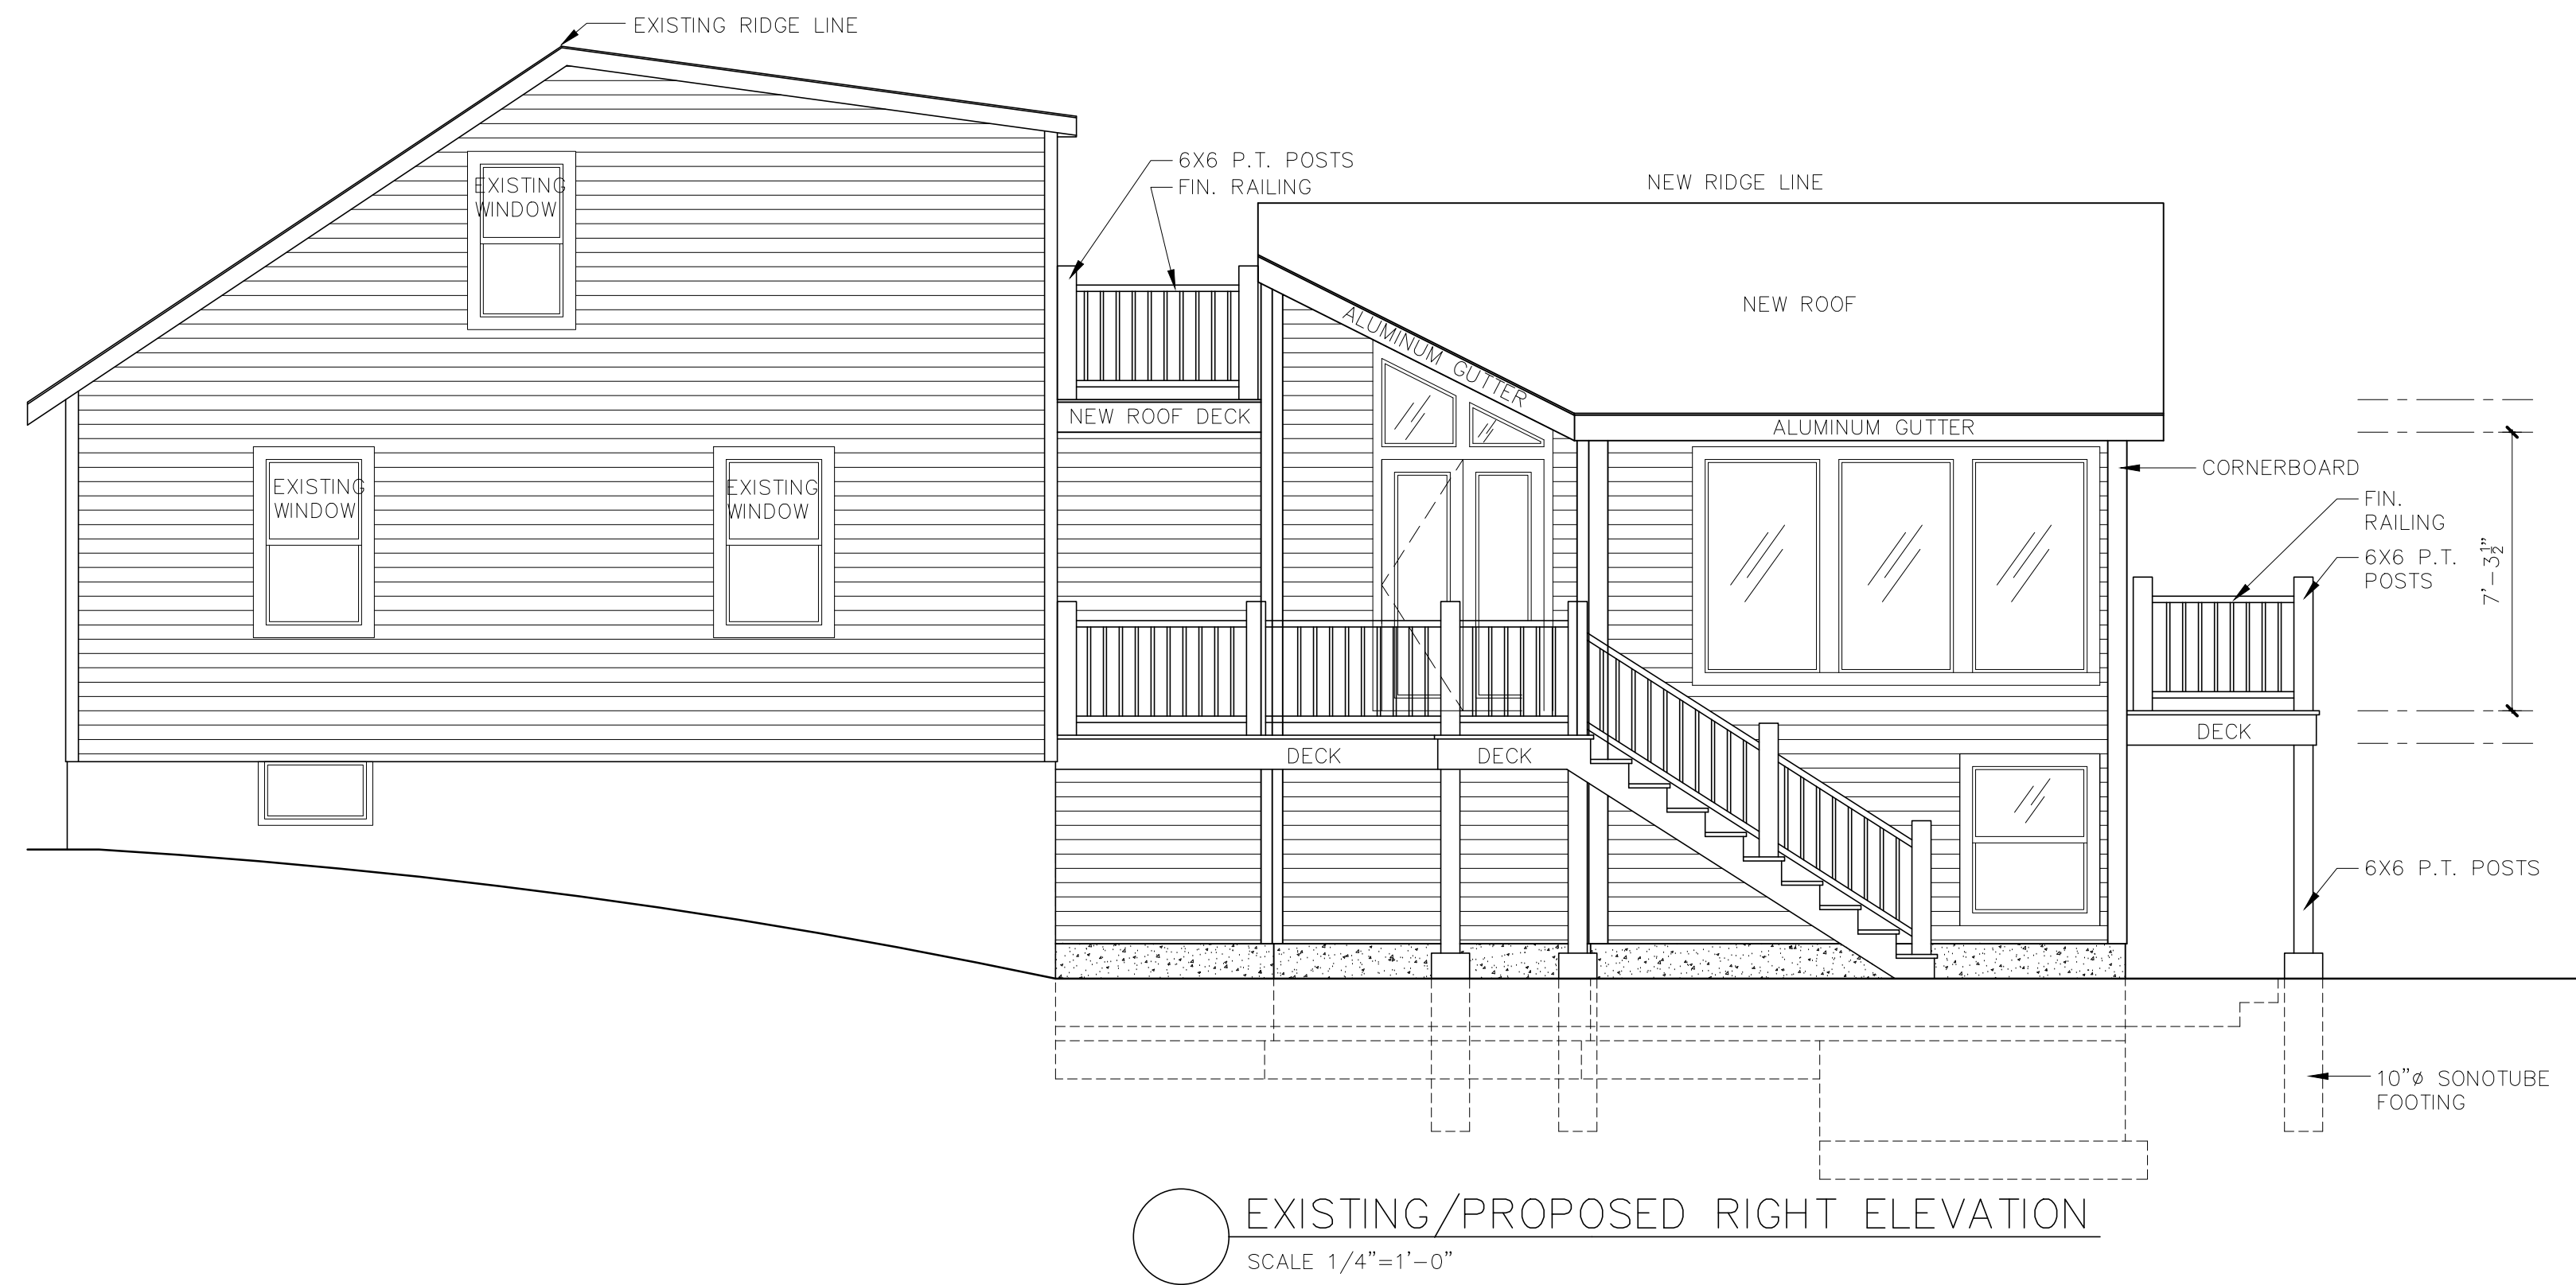

MR. & MRS. FLORI

22 WILLOW STREET
WALTHAM, MASS.

PROPOSED REAR ADDITION

General Notes :

Symbol



681 MAIN STREET
WALTHAM, MA 02451
TEL./FAX: 781-647-5831

Job Number: 21154.00

Scale: 1/4" = 1'-0"

Date: 11-22-2019

Revisions:

EXISTING /PROPOSED
RIGHT, REAR AND
LEFT ELEVATIONS

Drawing

A-3

MR. & MRS. FLORI

22 WILLOW STREET
WALTHAM, MASS.

PROPOSED REAR ADDITION

General Notes :

Symbol



681 MAIN STREET
WALTHAM, MA 02451
TEL./FAX: 781-647-5831

Job Number: 21154.00

Scale: 1/4" = 1'-0"



Date: 11-22-2019

Revisions:

TYPICAL SECTIONS 'A' & 'B'
ROOF DETAILS '1' & '2'

Drawing

A-4

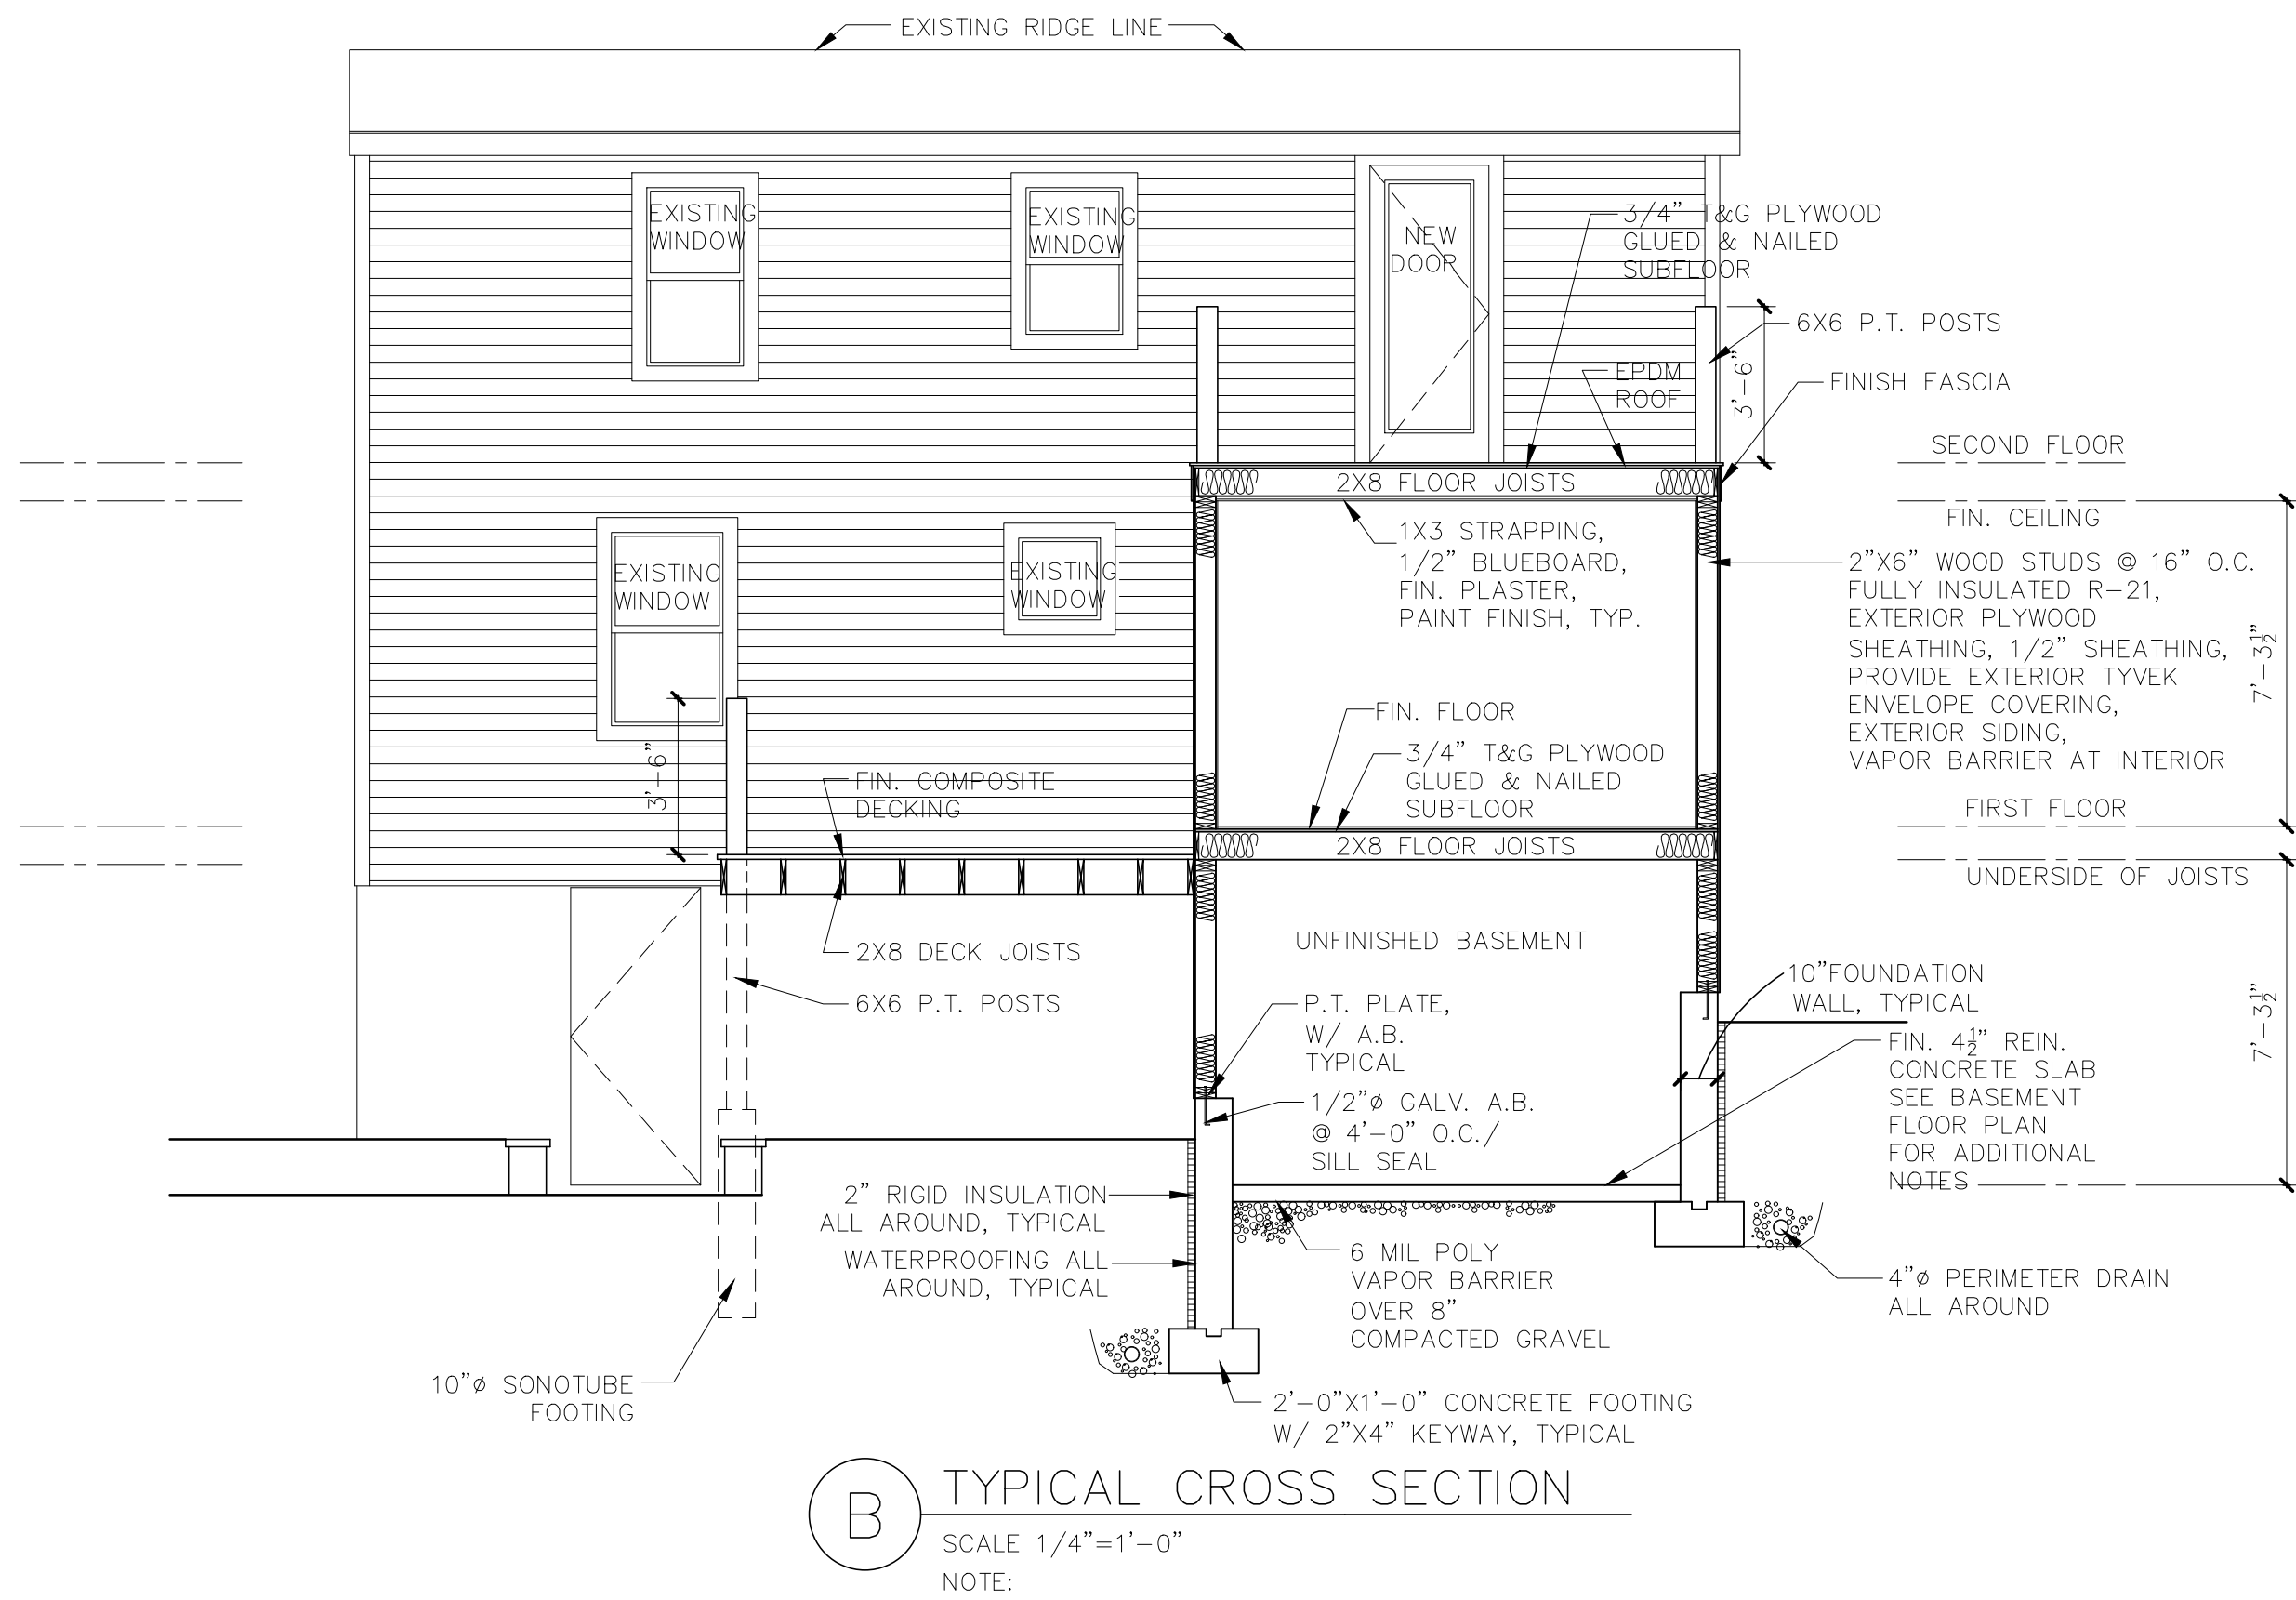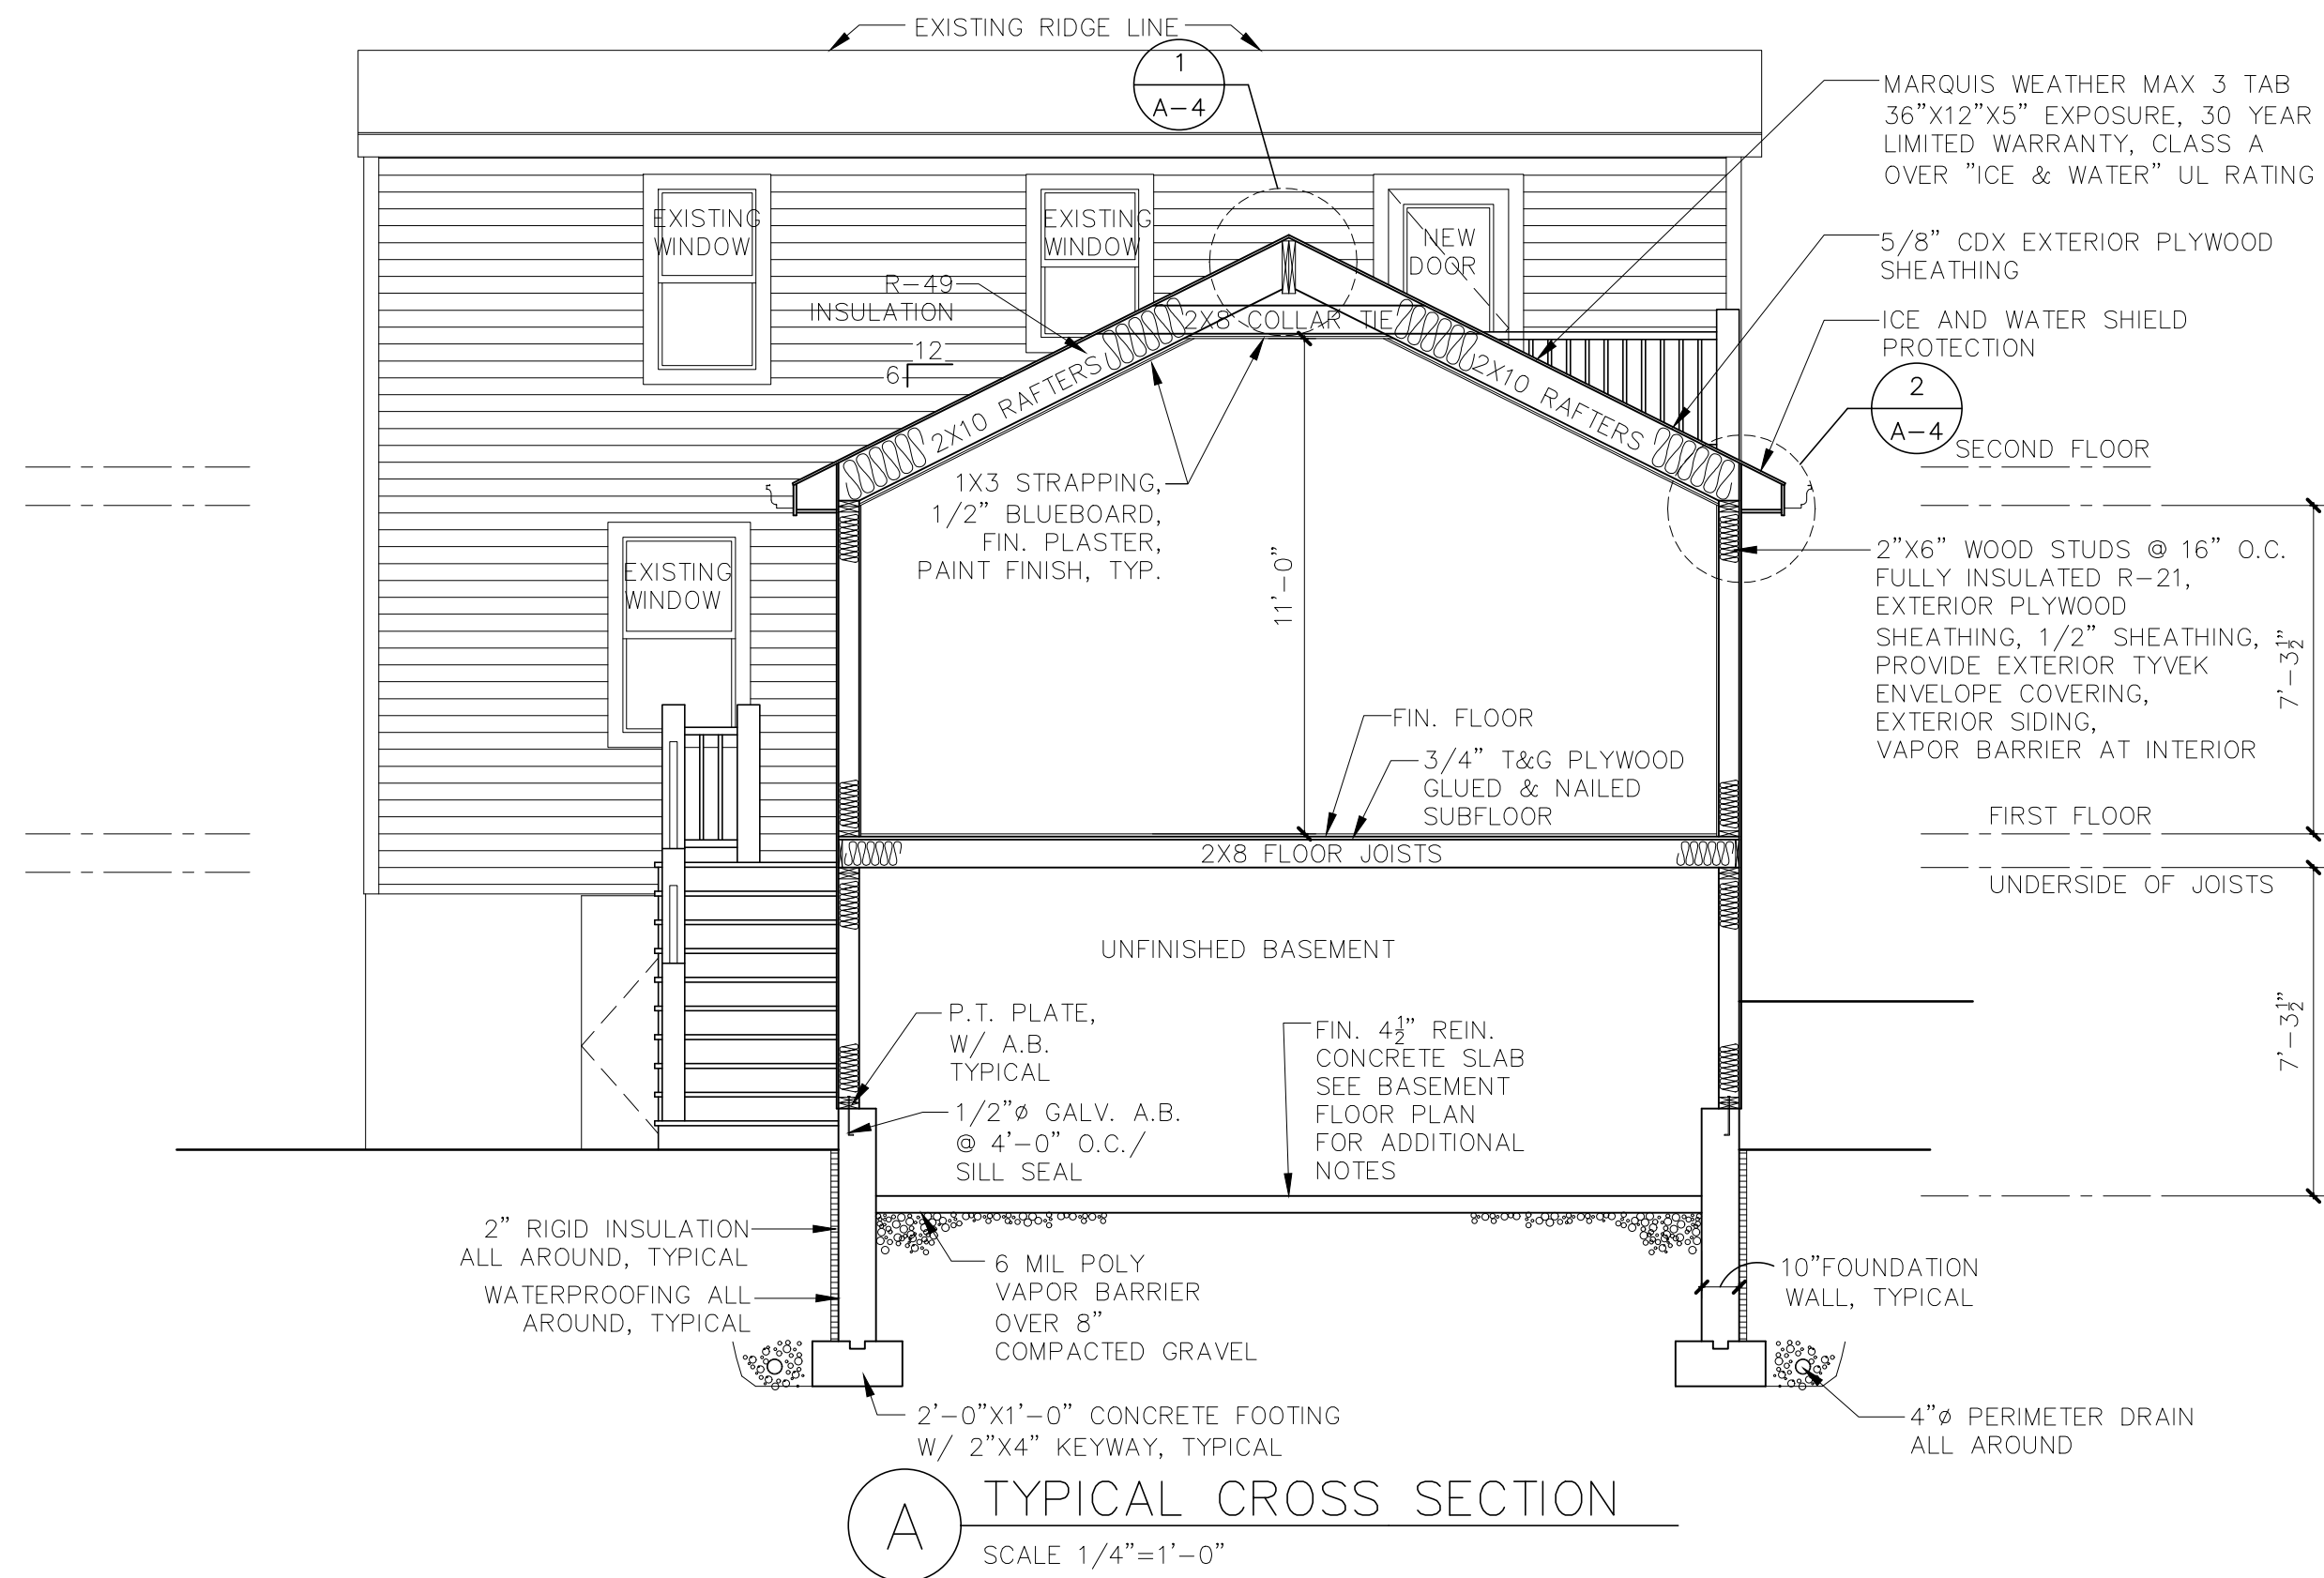

EXACT STRUCTURAL FRAMING DESIGN AND DIMENSIONS, IE: LAMINATED BEAMS, JOISTS, ETC. TO BE AS PRE-ENGINEERED COMPANY IE: BOISE-CASCADE OR SIMILAR COMPANY. GENERAL CONTRACTOR TO REFER TO STRUCTURAL FRAMING DRAWINGS PROVIDED BY PRE-ENGINEERED COMPANY REGARDING ALL STRUCTURAL/ FRAMING NOTES, DESIGN, AND SPECIFICATIONS.

