

ADDENDUM #1 SUMMARY

Waltham High School FFE Bid Package

This addendum does hereby become a part of the Contract Documents, and in the case of conflict, it supersedes the original specifications and/or drawings.

Changes to specifications and bid forms are highlighted in **bold, large type face**. Changes to drawings are highlighted with revision clouds. Only plans, specifications, and bid forms with changes are included in this addendum package.

The Contractor shall be responsible for issuing information contained herein to subcontractors and suppliers to ensure that his/her proposal covers all work required by the Contract Documents including this addendum.

Category	Action
1. Bid Forms	Updates to Equipment Bid Forms: Subcategory E-1 Athletics Equipment Subcategory E-4 Library / Makerspace Equipment Subcategory E-6 Medical / Nurse Equipment Subcategory E-7 Physical Education Equipment Subcategory E-10 Science-Earth & Science Equipment Subcategory E-11 Science-Chemistry Equipment Subcategory E-12 Science-Physics Equipment Subcategory E-13 Science-Biology Equipment Subcategory E-14 Science-Engineering Equipment Subcategory E-15 Special Education Equipment Subcategory E-16 Art Equipment Subcategory E-18 Business Equipment Subcategory E-20 Kitchen Smallwares Equipment Subcategory E-21 Music Equipment/Instruments Subcategory E-23 Custodial Equipment Category A-1 Ancillary Furniture Category C-2 Metal Shelving Category D-1 Miscellaneous
2. Specifications	Category A-1 Ancillary Furniture; Specification Revisions Category C-2 Metal Shelving, Quantity Changes Category D-1 Miscellaneous, Specification and Quantity Revisions
2. Coded FF+E Bid Plans	IF-101; IF-101A; IF-101B; IF-101C; IF-101D; IF-101E IF-201; IF-201A; IF-201B; IF-201C; IF-201D; IF-2011E IF-301; IF-301A; IF-301B; IF-301C; IF-301D; IF-3011E IF-401; IF-401A; IF-401B

SA Code	Item Description Manufacturer/Model #	Manufacturer/Model #	Bid as Spec'd? Y/N	Alternate Bid Item Description Manufacturer/Model #	Alternate Bid Finish	Lead Time	Qty.	Unit Cost	Total Cost
Equipment Section E-1: Athletics									
FE01	Collegiate Official Fame Goal	STX					4		
FE02	Official Field Hockey Goal with Wheels	KWIK Goal #2F501					4		
FE03	Evolution Soccer Goal	KWIK Goal #2B3306					4		
FE04	Premier Corner Flags	KWIK Goal #6B1404					2		
FE05	Painted Aluminum Player Bench with Shelf, 21', Red, Dark Grey legs	Beacon Athletics #115-380-160					2		
FE06	Fisher Next Level Folding Team Chairs, Customized, White chair, Scarlett letters on chair back "Hawks". Waltham W on Seat	BSN Sports #1399627					32		
FE07	Hanging Chair Cart	BSN Sports #1399629					1		
FE08	Portable Net System	BSN Sports #1282467					3		
FE09	Baden Lexum Volleyball, Red/White	BSN Sports #1460693					20		
FE10	E-Z Fold Cart	BSN Sports #MCVBCARTY					3		
FE11	Wide Body Ball Carts, 4 rows, 16 balls	BSN Sports #BCART16W					2		
FE12	C-Shaped Softball Pitchers Protector	BSN Sports #1366836N					2		
FE13	Baseball L-Screen	BSN Sports #BSPROL					2		
FE14	Practice Mound with Turf	BSN Sports SKU: 1237153					2		
FE15	Home Plate Mats, 12'x6'	On Deck Sports #AT5002C					2		
FE16	Jennie Finch Softball Pitching Lane Pro	On Deck Sports #MP3010					2		
FE17	Select Futsal Jinga Soccer Ball, Size 5, Yellow/Blue	BSN Sports #1453626					12		
FE18	Batting Practice Ball Cart	BSN Sports #1378683					2		

SA Code	Item Description Manufacturer/Model #	Manufacturer/Model #	Bid as Spec'd? Y/N	Alternate Bid Item Description Manufacturer/Model #	Alternate Bid Finish	Lead Time	Qty.	Unit Cost	Total Cost
Equipment Section E-1: Athletics									
FE19	Wilson Evolution Basketball, Size 7, 29.5"	BSN Sports SKU: 1013900					16		
FE20	Wilson Evolution Basketball, Size 6, 28.5"	BSN Sports SKU: 1013917					16		
TOTAL Product Delivery & Installation							<u>INCLUDE IN UNIT PRICE</u>		

SA Code	Item Description Manufacturer/Model #	Manufacturer/Model #	Bid as Spec'd? Y/N	Alternate Bid Item Description Manufacturer/Model #	Alternate Bid Finish	Lead Time	Qty.	Unit Cost	Total Cost
Equipment Section E-4: Media Center									
MC01	1.5" Button Maker Kit, Adjustable Circle Cutter, 250 Pinback Button Sets	American Button Machines #150B-250					1		
MC02	2.25" Button Maker Kit, Adjustable Circle Cutter, 250 Pinback Button Sets	American Button Machines #225B-250					1		
MC03	Cricut Maker 3 Machine	Demco #W13814680					1		
MC04	Fellowes Saturn3i 12.5 Inch Laminator + 100 Pack 3mil, Letter Size Thermal Laminating Pouches	Amazon: Brand: Fellowes					1		
MC05	Stanley TR150 SharpShooter Heavy Duty Staple Gun (BOSTR150)	Staples #848353					2		
MC06	Gorilla Dual Temp Mini Hot Glue Gun, (Pack of 1)	Amazon: Gorilla Store					12		
MC07	Fiskars Pro PowerArc Shears 10" Heavy-Duty Scissors with SoftGrip Ergonomic Comfort Handle - All-Purpose Outdoor Scissors - Black/Orange	Amazon: Fiskars Store					6		
MC08	Fiskars 8 Inch PowerArc Serrated Hardware Shears, Black	Amazon: Fiskars Store					6		
MC09	Acme Titanium Scissors, 7", Pointed	Demco #W12746330					12		
MC10	X-ACTO® Retract-A-Blade™ Knife	Demco #W13572510					6		
MC11	Crayola® Paint Brush Variety Pack, 36/pkg	Demco #W13769240					2		
MC12	Logitech S150 USB Speakers with Digital Sound	Amazon: Logitech Store					10		
MC13	Meta Quest 3, 512GB	Meta					1		
MC14	Mobile Horizontal Paper Rack, 8-Roll Cap 52-1/2" x 38" x 25"	Demco #W14601770					1		
MC15	Logitech For Creators Yeti USB Microphone for PC, Mac, Gaming, Recording, Streaming, Podcasting, Studio and Computer Condenser Mic, Blue VO!CE effects, 4 Pickup Patterns, Plug and Play - Midnight Blue	Amazon: Blue Microphone Store					2		
MC16	Destiny EasyScan Corded Scanner Kit, 2.4" x 6.6" x 3.2"	Destiny Express #32100A					1		
MC17	Destiny QuickScan Kit, Scanner Unit: 3.9" x 2.5" x 6.5 Base: 5.2" x 4" x 3.2"	Destiny Express #32980A					1		

SA Code	Item Description Manufacturer/Model #	Manufacturer/Model #	Bid as Spec'd? Y/N	Alternate Bid Item Description Manufacturer/Model #	Alternate Bid Finish	Lead Time	Qty.	Unit Cost	Total Cost
Equipment Section E-4: Media Center									
MC18	Cramer® Kik Step® Stools, Black	Demco #W14172200					2		
MC19	Demco® Economical All-Purpose Wire Easels, Small, Black	Demco #W13787840					25		
MC20	Demco® Economical All-Purpose Wire Easels, Large, Black	Demco #W13787760					25		
MC21	2-Sided Adjustable Wire Book Stands, 4" x 5 1/2", Black	Demco #P809373					12		
MC22	Demco® Cover One Book Repair Machine	Demco #W13833140					1		
MC23	Demco® Economy Steel Book Supports, Standard, Cork Base, Black	Demco #W13777000					100		
MC24	Demco® Economy Steel Book Supports, Oversize, Cork Base, Black	Demco #W13777100					100		
MC25	Demco® Clear Plastic Double-Sided Sign Holders, Vertical, 11"H X 8-1/2"W	Demco #W14681850					12		
MC26	GBC Ultima 65 Thermal Roll Laminator, 27" Maximum Width, 10 Minute Warm-Up	GBC SKU: 1710740					1		
MC27	Roll Laminator Workstation & Stand	Amazon: Brand: Tamerica					1		
MC28	Cambro KD Service Cart Black, 3 shelves	Amazon: Cambro Store					1		
MC29	Scotch® P-56 Multiple Roll Tape Dispenser	Demco #W16335850					2		
MC30	Weighted Base For P-56 Tape Dispenser	Demco #W16815700					2		
MC31	AVID AE-36 Headset in White with Adjustable Boom Microphone for School, Classroom, Education, Testing and Assessment	Amazon: Brand: Avid					25		
MC32	4-way H bands	Amazon: Brand: Avid					1		
MC33	Westcott 18" TrimAir Wood Guillotine Paper Cutter & Paper Trimmer, 30 Sheet (15108)	Amazon: Westcott Store					1		
MC34	LAPGEAR Designer Lap Desk with Phone Holder and Device Ledge - Gray Argyle - Fits up to 15.6 inch Laptops - Style No. 45438	Amazon: LapGear Store					12		
MC35	DURABLE Metal Base; Polypropylene Panel Desktop Reference System, 10 Double-Sided Panels, Letter-Size, Assorted Colors, VARIO Design (536000)	Amazon: Durable Store					2		

SA Code	Item Description Manufacturer/Model #	Manufacturer/Model #	Bid as Spec'd? Y/N	Alternate Bid Item Description Manufacturer/Model #	Alternate Bid Finish	Lead Time	Qty.	Unit Cost	Total Cost
Equipment Section E-4: Media Center									
MC36	Scotch Desktop Tape Dispenser, Black Two-Tone, 1 Dispenser/Pack (C60-BK)	Amazon: Scotch Store					3		
MC37	EZ Squeeze™ 40 Sheet Hole Punch, Gray/Black	Bostitch #HP40AM					1		
MC38	EcoElectronix Electric Stapler - Portable Automatic Stapler 30 Sheet Capacity - Quiet, Jam-Free, and Easy Reload - AC or Battery Powered for Professional Home Office Use - Black	Amazon: EcoElectronix Store					1		
MC39	Bostitch Office Heavy Duty Stapler, 40 Sheet Capacity, No Jam, Half Strip, Fits into the Palm of Your Hand, For Classroom, Office or Desk, Black	Amazon: Bostitch Store					4		
MC40	AFMAT Electric Pencil Sharpener, Heavy Duty Classroom Pencil Sharpeners for 6.5-8mm No.2/Colored Pencils, UL Listed Industrial Pencil Sharpener w/Stronger Helical Blade, Best for School, Black	Amazon: AFMAT Store					2		
MC41	Rapesco 1481 ECO 790 Heavy Duty Front Loading Long Arm Stapler with 2000 Staples, White	Amazon: Rapesco Store					1		
MC42	Demco® Plastic Label Box	Demco # W12815050					1		
MC43	Acme Titanium Scissors, 8", Straight	Demco # W12746310					12		
MC44	Acme Titanium Scissors, 7", Pointed	Demco #W12746330					6		
MC45	4 Step Ladder, Aluminum Folding Step Stool W/Wide Pedal, Lightweight Safety Step ladder for Adults, Decorative Storage Shelf Ladder for Kitchen Office Library, 330lbs Capacity Step Ladder, Woodengrain	Amazon: Ladnamy Store					1		
MC46	1500 Piece Wooden Jigsaw Puzzle Table - 4 Drawers, Rotating Puzzle Board 35" X 28" Jigsaw Puzzle Board Puzzle Cover Included - Portable Puzzle Tables for Adults and Kids by Beyond Innoventions	Amazon: Brand: Beyond Innoventions					1		
MC47	Stainless Steel Ruler Set, Flexible Metal Ruler 12 Inch. Ruler with inches and Centimeters, Metric Ruler 12 inch, Drawing Ruler, Flexible Ruler, Precision Measuring Metal Ruler Silver Pack of 2....	Amazon: YouOKLight Store					12		
MC48	Westcott Wood Ruler Measuring Metric and 1/16 " Scale With Single Metal Edge, 30 cm (10375)	Amazon: Westcott Store					12		
MC49	Yard Stick	Demco #W12164040					6		
MC50	Bretford® Adjustable Multimedia Presentation Carts	Demco #W12364870					1		
MC51	Bose S1 Pro Performance Kit with Speaker Stand, Microphone, Mic Stand, and Accessories	B&H Photo and Video #BOS1PSWBPPK					1		

SA Code	Item Description Manufacturer/Model #	Manufacturer/Model #	Bid as Spec'd? Y/N	Alternate Bid Item Description Manufacturer/Model #	Alternate Bid Finish	Lead Time	Qty.	Unit Cost	Total Cost
Equipment Section E-4: Media Center									
MC52	Smart Socket 8 socket strip, premium adapter	Demco #W20518180					2		
MC53	Kensington SmartSockets 6-Outlet, 16-Foot Cord, & 1500 Joules Tabletop Surge Protector (K62634NA)	Amazon: Kensington Store					4		
MC54	Belkin® Rockstar™ 10-Port USB Charging Station	Demco #W13805460					2		
MC55	Power Station	Demco #W13805460					2		
TOTAL Product									
Delivery & Installation								<u>INCLUDE IN UNIT PRICE</u>	

SA Code	Item Description Manufacturer/Model #	Manufacturer/Model #	Bid as Spec'd? Y/N	Alternate Bid Item Description Manufacturer/Model #	Alternate Bid Finish	Lead Time	Qty.	Unit Cost	Total Cost
Equipment Section E-6: Nurse									
ME01	School Health Wheelchair 18" with Detachable Elevating Leg Rests	School Health #10026					2		
ME02	Transport Chair 19" Seat, Blue Frame	School Health #10063					8		
ME03	NINESTARS DZT-50-28 Automatic Touchless Motion Sensor Rectangular Trash Can, 13 Gal, Black Trim	Amazon: Ninestars Store					4		
ME04	Compartment Style Compressor Nebulizer	School Health #1031283					2		
ME05	Welch Allyn Diagnostic Set with Coaxial Ophthalmoscope	School Health #1040082					3		
ME06	3M Littmann Classic II Pediatric Dual Head Stethoscope- Black	School Health #57056					3		
ME07	Seca 876 Flat Scale	School Health #58109					3		
ME08	MAICO MA 25e Pure Tone Audiometer with Sessions Software	School Health #57279					2		
ME09	Guardian Locking Wall Bracket	School Health #90130					2		
ME10	B-D Guardian 3.3 Qt. Point-of-Use Sharps Container	School Health #90971					2		
ME11	Illuminated Magnifier, Caster Base Floor Model, Black Base	School Health #24057					1		
ME12	School Health Adhesive Bandage Cabinet, Empty	School Health #1006060					1		
ME13	Welch Allyn CareTemp Infrared Touch-Free Thermometer	School Health #55694					3		
ME14	Welch Allyn SureTemp Plus Model 690	School Health #13071					4		
ME15	Welch Allyn Connex Spot Monitor	School Health #1034457					1		
ME16	Welch Allyn Connex Spot Monitor Classic Stand	School Health #1034456					1		
ME17	Narcotics Cabinet with 3 Adjustable Shelves and Two Locks	School Health #24959					3		
ME18	Pillow	School Health #48002					6		

SA Code	Item Description Manufacturer/Model #	Manufacturer/Model #	Bid as Spec'd? Y/N	Alternate Bid Item Description Manufacturer/Model #	Alternate Bid Finish	Lead Time	Qty.	Unit Cost	Total Cost
Equipment Section E-6: Nurse									
ME19	Ambu Spur II BVM Disposable Resuscitator	School Health #54870					3		
ME20	One Step Plus Memory Blood Pressure Monitor with Adult Cuff	School Health #56168					4		
ME21	One Step Plus Memory Large Adult Cuff only	School Health #56173					3		
ME22	Hoyer Hydraulic Patient Lift	School Health #1037007					1		
ME23	Hoyer Padded U Sling W Head Support, Size S	School Health #1041671					1		
ME24	Hoyer Padded U Sling W Head Support, Size M	School Health #1041670					1		
ME25	Hoyer Padded U Sling W Head Support, Size L	School Health #1041669					1		
ME26	Hoyer Padded U Sling W Head Support, Size XL	School Health #1041668					1		
ME27	2 Pack Acrylic Brochure Pamphlet Holder Wall Mount Clear Brochure Display Holder Plastic Trifold Flyer Rack Literature Storage Rack for Offices Waiting Room (6 Pockets, 15 x 13 Inch)	Amazon: Brand Eersida					1		
ME28	Acrylic Brochure Pamphlet Holder Brochure Display Stand Business Tri Fold Brochure Multi Slot Holder Rack Wall Mount Clear Pocket Space Saver for Flyer Literature Menu Advertise (8 Pockets)	Amazon: Brand Eersida					1		
ME29	ZIIYAN Set of 12 Plastic Desktop Stackable Modular Craft Small Parts Hardware Drawers Organizer Containers Cabinet Storage Boxes with Compartments	Amazon: Brand ZIIYAN					1		
ME30	Iron Duck Trauma Bag-Orange	School Health #40054					4		
ME31	Wire Glove Box Holder	School Health #91087					3		
ME32	Utopia Bedding Cotton Waffle Blanket 300 GSM (White - 90x90 Inches) Soft Lightweight Breathable Bed Blanket Queen Size Layering Any Bed for All Season	Amazon: Utopia Bedding Store					6		
ME33	Two-Way Radio	Motorola #CP200D					4		
ME34	Dispensa-Glove Wall Mount	School Health #90113					4		
ME35	Welch Allyn Integrated Diagnostic System with Thermometer and MacroView (76791-MX)	School Health #53131					5		
ME36	Welch Allyn Wall Mount Kleenspec Specula Dispenser (52400)	School Health #53037					4		

SA Code	Item Description Manufacturer/Model #	Manufacturer/Model #	Bid as Spec'd? Y/N	Alternate Bid Item Description Manufacturer/Model #	Alternate Bid Finish	Lead Time	Qty.	Unit Cost	Total Cost
Equipment Section E-6: Nurse									
ME37	ZOLL Powerheart G5 AED, Fully Automatic, with ICPR Electrode, English/Spanish	School Health #53447					1		
TOTAL Product									
Delivery & Installation									
Vendors to include and provide installation for wall mounted items									
								<u>INCLUDE IN UNIT PRICE</u>	

SA Code	Item Description Manufacturer/Model #	Manufacturer/Model #	Bid as Spec'd? Y/N	Alternate Bid Item Description Manufacturer/Model #	Alternate Bid Finish	Lead Time	Qty.	Unit Cost	Total Cost
Equipment Section E-7: PE									
PE01	Pre-Cut Gym Floor Covers, 18oz, Royal Blue	US Games #1369718					1		
PE02	Bear Firebird Bow	Gopher # 72-146					15		
PE03	Free Standing Rolled Foam Target	US Games #20021336					4		
PE04	Medieval Leather Shooting Tab, Medium	3 Drivers Archery #9500X					25		
PE05	Medieval Leather Shooting Tab, Large	3 Drivers Archery #9500X					5		
PE06	6" Economy Archery Armguard	US Games #3700					30		
PE07	Cajun Archery Fiberglass Target Arrows, 30", 72 Pack	US Games #20027572					1		
PE08	Large Program Bag	High 5 Adventure					1		
PE09	Small Program Bag	High 5 Adventure					1		
PE10	EZ Headwall Universal Harness, Regular	Ropes Gear					25		
PE11	EZ Headwall Universal Harness, XL	Ropes Gear					5		
PE12	11mm New England Apex Dynamic Rope, 200 Meter Spool	Ropes Gear					1		
PE13	Edelrid Ultralight Climbing Helmet, Regular	Ropes Gear					30		
PE14	Adjustable Lobster Claw, Adjustable Lanyard w/ Snap Hooks & Zorber	Ropes Gear					1		
PE15	Black Diamond ATC	Ropes Gear					10		
PE16	Cypher Sawtooth HMS Triple Action	Ropes Gear					10		
PE17	High 5 Lower Off Kit for Voyageur Course	High 5 Adventure					1		
PE18	Rainbow TuffSpots Spots	Gopher #93-025					6		

SA Code	Item Description Manufacturer/Model #	Manufacturer/Model #	Bid as Spec'd? Y/N	Alternate Bid Item Description Manufacturer/Model #	Alternate Bid Finish	Lead Time	Qty.	Unit Cost	Total Cost
Equipment Section E-7: PE									
PE19	DuraHoop Hoops, 36", Set of 12	Gopher #43-506					4		
PE20	Hoop Coupe Storage Bags 36"	Gopher #43-521					4		
PE21	Portable Badminton Game Standards	US Games #1537					5		
PE22	Gopher G3500 Titanium/Aluminum Badminton Racquet	Gopher, #51-005					100		
PE23	MacGregor Economy Shuttlecocks, Pack of 144	US Games #1753					2		
PE24	Outdoor Pickleball Net	Pickleball Central #PB113					5		
PE25	Racquet Cart	US Games #1690					1		
PE26	Mylec Pro Style Steel Goal - 72"W x 48"H x 33"D	US Games #20020081					4		
PE27	Gopher SofStriker Soccer Balls, Rainbow, Size 5, Set of 6	US Games #62-202					1		
PE28	Deluxe Portable Ball Locker	US Games #6625					2		
PE29	Nike Elite All Court 2.0, Official Size 29.5"	US Games #NKN100413985507					20		
PE30	Rawlings Edge Composite Footballs, Official	Gopher #62-591					10		
PE31	Baden Contender Composite Basketballs, Womens size 6	Gopher #03-677					5		
PE32	Baden Contender Composite Basketballs, Mens Size 7	Gopher #03-676					6		
PE33	Ultimate Frisbee Disc	US Games #1268942					20		
PE34	Perforated Plastic Golf Balls, Pack of 6	US Games #3199					40		
PE35	Soft-Stix Screamin' Orange Gold Balls, Pack of 6	US Games #31-080					10		
PE36	1x2 Portable Hitting Mat	US Games #1393595					40		

SA Code	Item Description Manufacturer/Model #	Manufacturer/Model #	Bid as Spec'd? Y/N	Alternate Bid Item Description Manufacturer/Model #	Alternate Bid Finish	Lead Time	Qty.	Unit Cost	Total Cost
Equipment Section E-7: PE									
PE37	DOM Supersafe Floor Hockey Sets, 36"L	Gopher #10-367					4		
PE38	Gopher PowerPlay Foam Floor Hockey Balls	Gopher #14-120					7		
PE39	Floorball StickSet with Balls & Bag - Campus 34 High School/Adult	Amazon Brand: Generic					4		
PE40	Mylec Floor Hockey Goalie Leg Pads, Junior	Gopher #53-386					3		
PE41	Mylec Floor Hockey Goalie Leg Pads, Senior	Gopher #53-387					1		
PE42	Onix Picklball Portable Net - 22'L	US Games #1454847					12		
PE43	Pickle Ball Dillar Paddle & Ball Pack, 4 Paddles / 4 Balls	US Games #1450227					7		
PE44	Franklin X-40 Outdoor Pickkleballs, 12 Pack	US Games #1460806					4		
PE45	Shield Saucer Slam Flying Disc Game Set	US Games #1367801					10		
PE46	Baggo Beanbag Game	Gopher #41-884					10		
PE47	Spikeball Set	Gopher #58-196					10		
PE48	Bocce Sets, Professional Set	Gopher #58-696					6		
PE49	Stiga STS 385 Table Tennis Table	Gopher #08-409					8		
PE50	Rainbow RallyPoint Table Tennis Paddles, Set of 6	Gopher #16-860					6		
PE51	Stiga 3 Star Table Tennis Balls, Orange, Pack of 144	Gopher #16-978					10		
PE52	Rainbow Mighty Mesh Bags, Set of 6	Gopher #89-765					2		
PE53	Rainbow VersaBag Duffels, Set of 6	Gopher #89-993					4		
PE54	Plastic Cones, Red, 12"H	Gopher #85-870					24		

SA Code	Item Description Manufacturer/Model #	Manufacturer/Model #	Bid as Spec'd? Y/N	Alternate Bid Item Description Manufacturer/Model #	Alternate Bid Finish	Lead Time	Qty.	Unit Cost	Total Cost
Equipment Section E-7: PE									
PE55	Numbered Vinyl Cones	Gopher #93-130					1		
PE56	ProTuff Half-Cones Storage Caddy	Gopher #93-001					2		
PE57	ProTuff Stay-N-Play Half-Cones, Rainbow, Set of 6	Gopher #93-015					15		
PE58	Fun Gripper Footballs, Standard	Gopher #41-642					10		
PE59	Rawlings Edge Composite Footballs, Standard	Gopher #62-591					10		
PE60	Rawlings Edge Composite Footballs, Standard	Gopher #62-591					10		
PE61	Gopher Comp Rainbow 1000 Plus Composite Volleyballs, Set of 6	Gopher #60-710					3		
PE62	BalanceFrom All Purpose 1/2-Inch Extra Thick High Density Anti-Tear Exercise Yoga Mat and Knee Pad with Carrying Strap and Optional Yoga Blocks, Multiple Colors, Yoga Mat with Knee Pad, Black	Amazon Brand: Balance From					60		
PE63	Adjustable Ankle Weights 1-3/4/5/6/8/10/12/15/20 LBS Pair with Removable Weight for Jogging, Gymnastics, Aerobics, Physical Therapy, Confirm Size- 5 lbs Black	Amazon: Fragraim Store					25		
PE64	Rainbow ElevAir Parachutes, 24' dia, 20 Handles	Gopher #83-894					1		
PE65	ClassicPlay Beach Balls, Assortment Pack	Gopher #72-245					2		
PE66	Classroom Bowling Set, White, Set of 24	School Specialty #2123742					4		
PE67	FlagHouse 27 Adult Over-Sized Tennis Racquet Super Set	School Specialty #2125204					1		
PE68	Quick Start 36 Tennis Balls with Bucket, Set of 60	School Specialty #2125204					1		
PE69	Bucket Toss Game	School Specialty #2121021					2		
PE70	FlagHouse Numbered Spots, 1-30, Set of 30	School Specialty #2120033					3		
PE71	Pool Mate Premium Extra-Large Swimming Pool Noodles, Colors May Vary 21-Pack	Amazon: Pool Mate Store					1		

Bidder Name: _____

SA Code	Item Description Manufacturer/Model #	Manufacturer/Model #	Bid as Spec'd? Y/N	Alternate Bid Item Description Manufacturer/Model #	Alternate Bid Finish	Lead Time	Qty.	Unit Cost	Total Cost
Equipment Section E-7: PE									
PE72	FLYIO 12-Pack Soft Fleece Balls Large 4-inch Dodgeball Playground Balls, Rainbow Pack Size for Dodge Ball, Handball, Camps and Schools Blue,Green,Orange,Purple,Red	Amazon Brand: FLYIO					4		
PE73	Champion Sports Rhino Skin Basic Dodgeball Set With Mesh Storage Bag, 6" Set of 6	Amazon: Champion Sports Store					6		
PE74	Rainbow FitDotz Locomotor Spots	Gopher #64-015					1		
PE75	Rainbow TopSpot Vinyl Spot Sets, 5" dia	Gopher #93-022					8		
PE76	Beginner's Basketball Portable Hoop	Lakeshore #VE4					2		
PE77	SecuriTee Twist and Lock Batting Tee	Gopher #42-177					1		
PE78	Rainbow Phenom Bats, Individual, Big	Gopher #42-049					1		
PE79	Rainbow Phenom Bats, Individual, Standard	Gopher #42-048					1		
PE80	UltraSoft Jr Floor Hockey Sets, 20-Player	Gopher #17-962					1		
PE81	TumblePro 2" Urethane-Foam Custom Color Tumbling Mats, 4'Wx10'L, Green and Medium Blue, No Fastener	Gopher #85-001					2		
PE82	Guardian Vinyl-Coated Dumbbell Sets, Complete Set	Gopher #73-866					1		
PE83	Megaboom 3, Black	Ultimate Ears					12		
TOTAL Product Delivery & Installation							<u>INCLUDE IN UNIT PRICE</u>		

SA Code	Item Description Manufacturer/Model #	Manufacturer/Model #	Bid as Spec'd? Y/N	Alternate Bid Item Description Manufacturer/Model #	Alternate Bid Finish	Lead Time	Qty.	Unit Cost	Total Cost
Equipment Section E-10: Earth & Science									
ES01	TI-30XIIS Scientific Calculator, Teacher Kit, Pack of 10	Amazon - Texas Instruments					20		
ES02	Compass, Magnetic, Field	Flinn Scientific #FB0601					20		
ES03	Scotch TL901X Thermal Laminating Machine, Gray, 9"	Amazon - Scotch					1		
ES04	Small Plastic Organizing Containers with Lids, Stackable and Nestable, 5 qt, Pack of 20	Amazon - Iris					2		
ES05	Medium Plastic Organizing Containers with Lids, Clear, 17.5 qt, Pack of 12	Amazon - Iris					2		
ES06	Large Plastic Organizing Containers with Lids, Clear Stackable and Nestable, 58 qt, Pack of 6	Amazon - Iris					1		
ES07	Plastic Ruler, 12 Inch Standard, Clear, Pack of 50	Amazon - EBOOT					1		
ES08	3 Step Ladder, Folding Step Stool, 500 lbs. capacity, Steel, Black	Amazon - HBTower					2		
ES09	Dry Erase Student Whiteboards, 9"x12", Pack of 25	Amazon - GSM Brands					1		
ES10	Mini Dry Erase Erasers, Magnetic, Multi-Color, Pack of 48	Amazon - IHPUKIDI					1		
ES11	Barometer, Metric	Flinn Scientific #AP5070					1		
ES12	Beaker, Glass, 50 mL	Flinn Scientific #GP1005					24		
ES13	Beaker, Glass, 100 mL	Flinn Scientific #GP1010					24		
ES14	Beaker, Glass, 400 mL	Flinn Scientific #GPGP1025					18		
ES15	Beaker, Glass, 600 mL	Flinn Scientific #GP1030					24		
ES16	Beaker, Glass, 1000 mL	Flinn Scientific #GP1040					8		
ES17	Brush Tube Cleaning Set, Pack of 8, Blue	Amazon - Holikme					8		
ES18	Electric Tea Kettle, Stainless Steel Inner Lid & Filter, 1.7L/1500W, BPA Free, Black	Amazon - COSORI					2		

SA Code	Item Description Manufacturer/Model #	Manufacturer/Model #	Bid as Spec'd? Y/N	Alternate Bid Item Description Manufacturer/Model #	Alternate Bid Finish	Lead Time	Qty.	Unit Cost	Total Cost
Equipment Section E-10: Earth & Science									
ES19	Flinn Scientific Electronic Balance, 510 x .1-g	Flinn Scientific #OB2139					1		
ES20	Funnels, Utility, Polypropylene, 65 mm	Flinn Scientific #AP9152					4		
ES21	Cylinder, Borosilicate Glass, Economy Choice, 25 mL	Flinn Scientific #GP2052					24		
ES22	Cylinder, Borosilicate Glass, Economy Choice, 50 mL	Flinn Scientific #GP2054					24		
ES23	Cylinder, Borosilicate Glass, Economy Choice, 100 mL	Flinn Scientific #GP2056					24		
ES24	Cylinder, Borosilicate Glass, Economy Choice, 500 mL	Flinn Scientific #GP2060					6		
ES25	Cylinder, Borosilicate Glass, Economy Choice, 1000 mL	Flinn Scientific #GP9088					6		
ES26	Infrared Lamp and Reflector	Flinn Scientific #AP5372					4		
ES27	DLAB Classic Magnetic Stirrer/Hot Plate	Flinn Scientific #AP9748					8		
ES28	Advanced Superior Compound Microscope, 4X, 10X, 40X	Flinn Scientific #MS1126					1		
ES29	Overflow Can, 470 mL	Flinn Scientific #AP4627					8		
ES30	Clear Acrylic Tubes, OD 1 3/4 x 6' x 1 1/2 ID Clear 1/8 wall	Tap Plastics					1		
ES31	Ring Support, with Rod Clamp, 3"	Flinn Scientific #AP1320					24		
ES32	Rubber Stoppers, 1 lb, Size #6, Black, One-Hole	Flinn Scientific #AP2306					1		
ES33	Hydrogen Gas Spectrum Tube	Flinn Scientific #AP1334					3		
ES34	Helium Gas Spectrum Tube	Flinn Scientific #AP1333					3		
ES35	Spectroscope	Flinn Scientific #AP8696					15		
ES36	Spectrum Tube Power Supply	Flinn Scientific #AP1327					3		
ES37	Drying Rack, Vinyl-Coated	Flinn Scientific #AP1064					3		

SA Code	Item Description Manufacturer/Model #	Manufacturer/Model #	Bid as Spec'd? Y/N	Alternate Bid Item Description Manufacturer/Model #	Alternate Bid Finish	Lead Time	Qty.	Unit Cost	Total Cost
Equipment Section E-10: Earth & Science									
ES38	Flinn Digital Pocket Thermometer, Economy Choice	Flinn Scientific #AP6049					15		
ES39	Lab Tool Kit, Classroom Set	Flinn Scientific #AP7151					2		
ES40	Fire-Containment Waste Can, 6-gal.	Flinn Scientific #SE3051					1		
ES41	Lab Apron, Rubberized, Medium-Duty, 27"W x 36"L	Flinn Scientific #AP7125					12		
ES42	Lab Apron, Rubberized, Medium-Duty, 36"W x 46"L	Flinn Scientific #AP7127					12		
ES43	Safety Goggles, Clear	Sargent Welch #470332-656					30		
ES44	Dust Pan Broom Set	Amazon WDBHSKN					1		
ES45	Heat Resistant Autoclave Gloves	Flinn Scientific #AP8876					10		
ES46	Bell Jar	Pasco SE-7725					4		
ES47	Acrylic Vacuum Chamber, 2-gal.	Amazon - YHAspace					2		
ES48	Metal Density Cube Set	Flinn Scientific #AP6489					8		
ES49	Flinn C-Spectra, 6"x12" Sheet	Flinn Scientific #AP1714					1		
ES50	Magnetic Levitation Floating Globe with LED Lights	Amazon - DCAUT					5		
ES51	FLIR One Pro LT Thermal Camera	FLIR					1		
ES52	LED Array	Flinn Scientific #AP10229					1		
ES53	Magnetochromic and Monochromic Magnetic Flux Viewing Film	Amazon - CMS Magnetics					10		
ES54	Photoelectric Effect Demonstration Kit	Flinn Scientific #AP9582					1		
ES55	UV Flashlight Black Light, 51 LED 395 nM	Amazon ESCO LITE					10		
							1		

SA Code	Item Description Manufacturer/Model #	Manufacturer/Model #	Bid as Spec'd? Y/N	Alternate Bid Item Description Manufacturer/Model #	Alternate Bid Finish	Lead Time	Qty.	Unit Cost	Total Cost
Equipment Section E-10: Earth & Science									
ES56	VacuMaster Economy Vacuum Pump, 2-Stage, 5 CFM, Red	Amazon - Robinair							
ES57	Stainless Steel Precision Steel Balls, 1-8mm Assortment Kit, 600 Pieces	Amazon - Weideer					1		
ES58	Carbon Cycle Adventure, Super Value Activity Kit	Flinn Scientific #FB2206					1		
ES59	Ultimate Cloud-Forming Apparatus	Flinn Scientific #AP5302					2		
ES60	Density Box, Demonstration Kit	Flinn Scientific #AP4784					10		
ES61	Cross-Sectional Earth Model	Carolina #612750					1		
ES62	Write-On Globe	Flinn Scientific #AP7214					15		
ES63	Eras of Life Chart	Carolina #571964					1		
ES64	Sun-Earth-Moon, NewPath Science Flip Chart Set	Flinn Scientific #AP9942					1		
ES65	Our Solar System, NewPath Science Flip Chart Set	Flinn Scientific #AP9941					1		
ES66	Earth's Climate, NewPath Science Flip Chart Set	Flinn Scientific #AP9940					1		
ES67	Earth's Atmosphere, NewPath Science Flip Chart Set	Flinn Scientific #AP9939					1		
ES68	Earth's Surface, NewPath Science Flip Chart Set	Flinn Scientific #AP9938					1		
ES69	Volcanoes, NewPath Science Flip Chart Set	Flinn Scientific #AP9937					1		
ES70	Earthquakes, NewPath Science Flip Chart Set	Flinn Scientific #AP9936					1		
ES71	Plate Tectonics, NewPath Science Flip Chart Set	Flinn Scientific #AP9935					1		
ES72	Rocks, NewPath Science Flip Chart Set	Flinn Scientific #AP9934					1		
ES73	Minerals, NewPath Science Flip Chart Set	Flinn Scientific #AP9933					1		
ES74	Flourescent Mineral Collection, Short and Long Wave	Flinn Scientific #AP4892					3		

SA Code	Item Description Manufacturer/Model #	Manufacturer/Model #	Bid as Spec'd? Y/N	Alternate Bid Item Description Manufacturer/Model #	Alternate Bid Finish	Lead Time	Qty.	Unit Cost	Total Cost
Equipment Section E-10: Earth & Science									
ES75	Galileo Thermoeter, 24"	Carolina #745509A					1		
ES76	Ward's Geologic Time Scale Charts, Set of 2	Ward's Science #470023-228					1		
ES77	The Atlantic Globe	Flinn Scientific #AP5156					1		
ES78	The Pioneer Globe	Flinn Scientific #AP5143					1		
ES79	EarthBall Inflatable Globe	Flinn Scientific #AP7683					2		
ES80	Inflatable Solar System Set	Carolina #612752					1		
ES81	Stream Table Kit	Ward's Science #470332-272					5		
ES82	Magnifier, Plastic, Dual Lens	Flinn Scientific #AB1134					20		
ES83	Map of the Universe Chart	Flinn Scientific #AP5233					1		
ES84	Mapping Earthquakes and Volcanoes, Student Activity Kit	Flinn Scientific #AP6881					1		
ES85	Lunar Meteorite Moon Rock Sample, DB-2	Meteorites For Sale					1		
ES86	Mars Rock Meteorite Sample DB-1	Meteorites For Sale					1		
ES87	Lahmada 020 Lunar Meteorite Sample 1.10g	Meteorites For Sale					1		
ES88	Iron Meteorite Sample	Meteorites For Sale					1		
ES89	Chergach H5 Meteorite 4.7g	Meteorites For Sale					1		
ES90	Microscope, Field, Illuminated	Flinn Scientific #FB0018					15		
ES91	Geoblox Oceanography Models	Ward's Science #470004-726					1		
ES92	Plate Tectonics, NewPath Science Flip Chart Set	Flinn Scientific #AP9935					2		
							2		

SA Code	Item Description Manufacturer/Model #	Manufacturer/Model #	Bid as Spec'd? Y/N	Alternate Bid Item Description Manufacturer/Model #	Alternate Bid Finish	Lead Time	Qty.	Unit Cost	Total Cost
Equipment Section E-10: Earth & Science									
ES93	Renewable Energy Bundle	Pasco PS-7612A							
ES94	Earth Science Collection, Advanced	Flinn Scientific #AP5005					1		
ES95	Convections of Liquid Tube	Flinn Scientific #AP6053					8		
ES96	Rocks and Minerals, Ground Thin, Slide Set 1	Flinn Scientific #ML1487					1		
ES97	Rocks and Minerals, Ground Thin, Slide Set V	Flinn Scientific #ML1491					1		
ES98	Scaled Earth Poster	Ward's Science #470004-868					1		
ES99	Scaled Solar System Poster	Ward's Science 47004-952					1		
ES100	Sedimentator	Flinn Scientific #AP5121					15		
ES101	Student Soil Sampler	Carolina #653250					3		
ES102	Solar Eclipses & Sun Viewing Glasses	Flinn Scientific #AP9562					100		
ES103	Solar System Chart	Flinn Scientific #AP5236					1		
ES104	Milky Way, Disc for Sega Toys Homestar Classic/Flux Planetarium	Amazon - Kweller Store					1		
ES105	Stellar Origin of the Elements	Carolina #331104					1		
ES106	Stream Table and River Demonstration Model	Flinn Scientific #AP7684					1		
ES107	Sun Chart	Flinn Scientific #AP5298					1		
ES108	T-Rex Skeleton	Flinn Scientific #AP7908					1		
ES109	StarSense Explorer DX 130AZ Newtonian Reflector	Flinn Scientific #AP10174					1		
ES110	Spacestation, 60 mm Refractor Telescope, Tasco	Flinn Scientific #AP7123					3		
ES111	Ultraviolet Lamp, Short Wave	Flinn Scientific #AP6658					2		

SA Code	Item Description Manufacturer/Model #	Manufacturer/Model #	Bid as Spec'd? Y/N	Alternate Bid Item Description Manufacturer/Model #	Alternate Bid Finish	Lead Time	Qty.	Unit Cost	Total Cost
Equipment Section E-10: Earth & Science									
ES112	Erupting Cross-Sectional Volcano Model	Carolina #612751					1		
ES113	Furniture Grade PVC Pipe, 40", 1/2" Size, White, Pack of 3	Amazon - FORMUFIT					1		
ES114	Glue Gun	Flinn Scientific #AP9011					1		
ES115	Aquarium Starter Kit, 20-gal, High, with Tank and Hood	Flinn Scientific #FB0281					1		
ES116	Aquarium Scraper/Cleaner	Flinn Scientific #FB0245					1		
ES117	Aquarium Breeding and Isolation Tank	Flinn Scientific #FB1943					1		
ES118	Automatic Fish Feeder	Flinn Scientific #FB0239					1		
ES119	Cell Phone Holder Storage, 2-Tier, with Stickers, 30 Slots	Amazon - Ozzptuu					2		
ES120	10 ft Extension Cord, Surge Protector Power Strip, 6 Outlets	Amazon - Beshon					1		
ES121	45 W USB-C Type C Chromebook Charger Replacement	Walmart - Ursulan					5		
ES122	USB C Hub HDMI Adaptor, Multi Docking	Amazon - B3 BIGTHREE					4		
ES123	Stratigraphic Fossil Collection, Advanced	Flinn Scientific #AP6405					2		
ES124	Star Projector, Homestar Flux	Segatoys					1		
TOTAL Product									
Delivery & Installation									
Vendors to include and provide installation for wall mounted items								<u>INCLUDE IN UNIT PRICE</u>	

SA Code	Item Description Manufacturer/Model #	Manufacturer/Model #	Bid as Spec'd? Y/N	Alternate Bid Item Description Manufacturer/Model #	Alternate Bid Finish	Lead Time	Qty.	Unit Cost	Total Cost
Equipment Section E-11: Chemistry									
CH01	Safety Goggles. Clear	Sargent Welch 470332-656					150		
CH02	Periodic Table of Elements Chart, Large	Carolina #579620					5		
CH03	Drying Rack, Vinyl-Coated	Flinn Scientific #AP1064					25		
CH04	Small Plastic Organizing Containers with Lids, Stackable and Nestable, 5 qt, Pack of 20	Amazon - Iris					10		
CH05	Medium Plastic Organizing Containers with Lids, Clear, 17.5 qt, Pack of 12	Amazon - Iris					10		
CH06	Large Plastic Organizing Containers with Lids, Clear Stackable and Nestable, 58 qt, Pack of 6	Amazon - Iris					5		
CH07	3 Step Ladder, Folding Step Stool, 500 lbs. capacity, Steel, Black	Amazon - HBTower					5		
CH08	Brush Tube Cleaning Set, Pack of 8, Blue	Amazon - Holikme					10		
CH09	Dust Pan Broom Set	Amazon WDDBHSKN					5		
CH10	Fire-Containment Waste Can, 6-gal.	Flinn Scientific #SE3051					5		
CH11	Scotch TL901X Thermal Laminating Machine, Gray, 9"	Amazon - Scotch					1		
CH12	Beaker, Glass, 10 mL	Flinn Scientific #GP1000					40		
CH13	Beaker, Glass, 50 mL	Flinn Scientific #GP1005					120		
CH14	Beaker, Glass, 100 mL	Flinn Scientific #GP1010					120		
CH15	Beaker, Glass, 250 mL	Flinn Scientific #GP1020					120		
CH16	Beaker, Glass, 400 mL	Flinn Scientific #GPGP1025					90		
CH16	Beaker, Glass, 600 mL	Flinn Scientific #GP1030					120		
CH17	Beaker, Glass, 1000 mL	Flinn Scientific #GP1040					40		

SA Code	Item Description Manufacturer/Model #	Manufacturer/Model #	Bid as Spec'd? Y/N	Alternate Bid Item Description Manufacturer/Model #	Alternate Bid Finish	Lead Time	Qty.	Unit Cost	Total Cost
Equipment Section E-11: Chemistry									
CH18	Beaker, Glass, 2000 mL	Flinn Scientific #GP1045					10		
CH19	Beaker, Glass, 4000 mL	Flinn Scientific #GP1057					10		
CH20	Cylinder, Borosilicate Glass, Economy Choice, 10 mL	Flinn Scientific #GP2050					120		
CH21	Cylinder, Borosilicate Glass, Economy Choice, 25 mL	Flinn Scientific #GP2052					120		
CH22	Cylinder, Borosilicate Glass, Economy Choice, 50 mL	Flinn Scientific #GP2054					120		
CH23	Cylinder, Borosilicate Glass, Economy Choice, 100 mL	Flinn Scientific #GP2056					120		
CH24	Cylinder, Borosilicate Glass, Economy Choice, 500 mL	Flinn Scientific #GP2060					30		
CH25	Cylinder, Borosilicate Glass, Economy Choice, 1000 mL	Flinn Scientific #GP9088					30		
CH26	Graduated Cylinder with Handle, 10 mL	Flinn Scientific #AP8130					120		
CH27	Graduated Cylinder with Handle, 25 mL	Flinn Scientific #AP8132					120		
CH28	Graduated Cylinder with Handle, 50 mL	Flinn Scientific #AP8134					120		
CH29	Graduated Cylinder with Handle, 100 mL	Flinn Scientific #AP8136					30		
CH30	Graduated Cylinder with Handle, 250 mL	Flinn Scientific #AP8138					30		
CH31	Eudiometer Tube, 50 mL	Flinn Scientific #GP9167					20		
CH32	Eudiometer Tube, 100 mL	Flinn Scientific #GP2095					20		
CH33	Pyrex Vista Class A Volumetric Flask with Glass Standard Taper Stopper, 100 mL	Flinn Scientific #GP9250					60		
CH34	Pyrex Vista Class A Volumetric Flask with Glass Standard Taper Stopper, 250 mL	Flinn Scientific #GP9252					25		
CH35	Pyrex Vista Class A Volumetric Flask with Glass Standard Taper Stopper, 500 mL	Flinn Scientific #GP9253					25		

Bidder Name: _____

SA Code	Item Description Manufacturer/Model #	Manufacturer/Model #	Bid as Spec'd? Y/N	Alternate Bid Item Description Manufacturer/Model #	Alternate Bid Finish	Lead Time	Qty.	Unit Cost	Total Cost
Equipment Section E-11: Chemistry									
CH36	Pyrex Vista Class A Volumetric Flask with Glass Standard Taper Stopper, 1000 mL	Flinn Scientific #GP9254					10		
CH37	Battery Jar, Flint Glass, Round, 9" x 12",	Flinn Scientific #AP4337					2		
CH38	Battery Jar, Flint Glass, Round, 4 1/2" x 6 1/4"	Flinn Scientific #GP9086					12		
CH39	Battery Jar, Flint Glass, Round, 6" x 7 3/4"	Flinn Scientific #GP9087					12		
CH40	Flask, Erlenmeyer, Borosilicate Glass, 10 mL	Flinn Scientific #GP9166					60		
CH41	Flask, Erlenmeyer, Borosilicate Glass, 25 mL	Flinn Scientific #GP9156					60		
CH42	Flask, Erlenmeyer, Borosilicate Glass, 50 mL	Flinn Scientific #GP3021					60		
CH43	Flask, Erlenmeyer, Borosilicate Glass, 125 mL	Flinn Scientific #GP3040					120		
CH44	Flask, Erlenmeyer, Borosilicate Glass, 250 mL	Flinn Scientific #GP3045					120		
CH45	Flask, Erlenmeyer, Borosilicate Glass, 500 mL	Flinn Scientific #GP3050					20		
CH46	Flask, Erlenmeyer, Borosilicate Glass, 1000 mL	Flinn Scientific #GP3055					20		
CH47	Hot Plate, 7"x7"	Flinn Scientific #AP9802					40		
CH48	Hot Plate/Magnetic Stirrer, 7"x7"	Flinn Scientific #AP9805					20		
CH49	Magnetic Stirring Bar, 2" x 5/16"	Flinn Scientific #AP1090					50		
CH50	Magnetic Stirring Bar, 1" x 5/16"	Flinn Scientific #AP1088					50		
CH51	Electronic Balance, 300 x 0.1-g	Flinn Scientific #OB2138					25		
CH52	Electronic Balance, 210 x 0.01-g	Flinn Scientific #OB2141					25		
CH53	Ohaus Scout SKX Electronic Balance, 420-g x 0.01-g	Flinn Scientific #OB2083					40		

SA Code	Item Description Manufacturer/Model #	Manufacturer/Model #	Bid as Spec'd? Y/N	Alternate Bid Item Description Manufacturer/Model #	Alternate Bid Finish	Lead Time	Qty.	Unit Cost	Total Cost
Equipment Section E-11: Chemistry									
CH54	Conductivity Meter	Flinn Scientific #AP1493					75		
CH55	Tirrill Burner, Natural Gas	Flinn Scientific #AP1019					60		
CH56	Bunsen Burner Tubing, Neoprene, 3' L	Carolina #706775					80		
CH57	Buret Chemistry, Flint Glass, with PTFE Stopcock, 50 mL	Flinn Scientific #GP1087					60		
CH58	Buret Support Stand	Flinn Scientific #AP1347					60		
CH59	Funnel, Polypropylene, 65 mm	Flinn Scientific #AP9152					120		
CH60	Funnel, Polyethylene, 3 1/2"	Flinn Scientific #AP3201					80		
CH61	Funnel, Buret Filling	Flinn Scientific #AP1876					120		
CH62	Funnel, Short Stem, Fluted, Borosilicate Glass, 65 mm	Flinn Scientific #GP5045					60		
CH63	Separatory Funnel, Borosilicate Glass, 250 mL	Flinn Scientific #GP5060					12		
CH64	Rubber Stoppers, Assorted, Sizes 1 to 6	Flinn Scientific #AP2320					10		
CH65	Bottles, Washing, Polyethylene, 250 mL	Flinn Scientific #AP8108					70		
CH66	Wash Bottle, DI Water, Safety Labeled, Wide Mouth, 500 mL	Flinn Scientific #AP5343					10		
CH67	Ring Support, with Rod Clamp, 3"	Flinn Scientific #AP1320					120		
CH68	Organic Chemistry Glassware Clips, Pack of 10, Joint Sizes 19/22 and 19/38	Flinn Scientific #AP7458					15		
CH69	Lab Tool Kit, Classroom Set	Flinn Scientific #AP7151					2		
CH70	Hot Vessel Gripping Device for Hands	Flinn Scientific #SE039					75		
CH71	Digital Pocket Thermometer, Economy Choice	Flinn Scientific #AP6049					75		

SA Code	Item Description Manufacturer/Model #	Manufacturer/Model #	Bid as Spec'd? Y/N	Alternate Bid Item Description Manufacturer/Model #	Alternate Bid Finish	Lead Time	Qty.	Unit Cost	Total Cost
Equipment Section E-11: Chemistry									
CH72	Serological Pipet, 10 mL	Flinn Scientific #GP7059					60		
CH73	Serological Pipet, 2 mL	Flinn Scientific #GP7057					60		
CH74	Pipet Filler, Fast Release, 10 mL, Green	Flinn Scientific #AP1307					60		
CH75	Pipet Filler, Fast Release, 2 mL, Blue	Flinn Scientific #AP1306					60		
CH76	Tote Tray, 13" x 10 1/2" x 4 1/2"	Flinn Scientific #AB1089					50		
CH77	Evaporating Dish, Porcelain, 35 mL	Flinn Scientific #AP1271					75		
CH78	Evaporating Dish, Porcelain, 80 mL	Flinn Scientific #AP1273					75		
CH79	Test Tube Drying Rack, Polyethylene, 2 Tier	Flinn Scientific #AP5381					40		
CH80	Test Tube Drying Rack, Vinyl-Coated	Flinn Scientific #AP1064					10		
CH81	pH Sensor	Flinn Scientific #TC1503					60		
CH82	Go Direct SpectroVis Plus Spectrophotometer	Flinn Scientific #TC1606					30		
CH83	Distilled Water Maker, 1-gal, White with Plastic Outer Shell	Amazon - CO-Z					1		
CH84	Organic Distillation Set	Flinn Scientific AP6351					12		
CH85	Lab Apron, Rubberized, Medium-Duty, 27"W x 36"L	Flinn Scientific #AP7125					150		
CH86	Glass Vials with Screw Caps, 20 mL	Sargent Welch #470146-668					600		
CH87	Dropper Bottle, Polyethylene, Scream-on Cap, 30 mL	Flinn Scientific #AP4575					1500		
CH88	Watch Glass, 100 mm, Borosilicate Glass	Flinn Scientific #GP8009					75		
CH89	Bottle, Boston Round, PVC-Coated, 240 mL	Flinn Scientific #AP8441					100		

SA Code	Item Description Manufacturer/Model #	Manufacturer/Model #	Bid as Spec'd? Y/N	Alternate Bid Item Description Manufacturer/Model #	Alternate Bid Finish	Lead Time	Qty.	Unit Cost	Total Cost
Equipment Section E-11: Chemistry									
CH90	Bottle, Narrow Mouth, Polypropylene, with Cap, 125 mL	Flinn Scientific #AP8433					125		
CH91	Bottle, Narrow Mouth, Polypropylene, with Cap, 500 mL	Flinn Scientific #AP8435					125		
CH92	Bottle, Narrow Mouth, Polypropylene, with Cap, 250 mL	Flinn Scientific #AP8434					125		
CH93	Metal Density Cube Set, Economy Choice	Flinn Scientific #AP6489					50		
CH94	Specific Gravity Metal Specimen Set	Flinn Scientific #AP9234					50		
CH95	Spectroscope	Flinn Scientific #AP8696					150		
CH96	Neon Gas Spectrum Tube	Flinn Scientific #AP1338					20		
CH97	Hydrogen Gas Spectrum Tube	Flinn Scientific #AP1334					20		
CH98	Helium Gas Spectrum Tube	Flinn Scientific #AP1333					20		
CH99	Argon Spectrum Tube	Flinn Scientific #AP1329					20		
CH100	Spectrum Tube Power Supply	Flinn Scientific #AP1327					20		
CH101	Vials with Snap-on Cap, 25 mL, Pack of 12	Flinn Scientific #AP4663					5		
CH102	Mortar and Pestle Set, Porcelain, Economy Choice, 65 mL	Flinn Scientific #AP6066					60		
CH103	Mortar and Pestle, Glass, 4 oz	Flinn Scientific #AP1054					25		
CH104	Spot Plate, Porcelain, 12-well, Economy Choice	Flinn Scientific #AP6064					75		
CH105	Spot Plate, Polystyrene, 15-well, Pack of 10	Flinn Scientific #AP6404					2		
CH106	Inorganic Individual Student Model Set, Pack of 6	Flinn Scientific #AP6249					2		
CH107	Test Tubes with Rims, Borosilicate Glass, 25 x 150 mm, 55 mL	Flinn Scientific #GP6035					100		

Bidder Name: _____

SA Code	Item Description Manufacturer/Model #	Manufacturer/Model #	Bid as Spec'd? Y/N	Alternate Bid Item Description Manufacturer/Model #	Alternate Bid Finish	Lead Time	Qty.	Unit Cost	Total Cost
Equipment Section E-11: Chemistry									
CH108	Corks, Assorted, Sizes 3-16	Flinn Scientific #AP8320					10		
CH109	TI-30XIIS Scientific Calculator, Teacher Kit, Pack of 10	Amazon - Texas Instruments					30		
CH110	Lighter Striker	Flinn Scientific #AP8346					25		
CH111	Bottles, Jars, Polypropylene, 60 mL	Flinn Scientific #AP4790					500		
CH112	Bottles, Jars, Polypropylene, 120 mL	Flinn Scientific #AP4791					500		
CH113	Sample Container, 4 oz	Flinn Scientific #AB1128					120		
CH114	Sample Container, 8 oz	Flinn Scientific #AB1129					120		
CH115	Lab Solutions Station	Flinn Scientific #AP6670					10		
CH116	Bottle, French Square, 30 mL	Flinn Scientific #AP8449					120		
CH117	Short Glass Vials with Screw Cap, Pack of 24	Sargent Welch #470202-766					1		
CH118	Meter Stick, Hardwood, English/Metric, 1 Meter, Brass Ends	Flinn Scientific #AP5384					30		
CH119	Dry Erase Student Whiteboards, 9"x12", Pack of 25	Amazon - GSM Brands					5		
CH120	Mini Dry Erase Erasers, Magnetic, Multi-Color, Pack of 48	Amazon - IHPUKIDI					3		
CH121	Stainless Steel Lab Scoop without Handle	Flinn Scientific #AP8338					40		
CH122	Tool Kit, 5-Piece	Flinn Scientific #AP5901					4		
CH123	USB C Hub HDMI Adapter, Multi Docking, Space Grey	Amazon - B3 BIGTHREE					16		
CH124	45 W USB-C Type C Chromebook Charger Replacement	Walmart - Ursulan					20		
CH125	Cell Phone Holder Storage, 2-Tier, with Stickers, 30 Slots	Amazon - Ozzptuu					5		

SA Code	Item Description Manufacturer/Model #	Manufacturer/Model #	Bid as Spec'd? Y/N	Alternate Bid Item Description Manufacturer/Model #	Alternate Bid Finish	Lead Time	Qty.	Unit Cost	Total Cost
Equipment Section E-11: Chemistry									
CH126	Test Tubes with Rims, Borosilicate Glass, 15 x 125 mm, 14 Ml	Flinn Scientific #GP6015 Pack of 200					200		
CH127	Test Tube Rack, Wood, 6-Tube, 25 mm Hole Size	Flinn Scientific #AP8565					75		
CH128	Wire Test Tube Rack, No Coating, 19 mm Tubes, 40 Places	Flinn Scientific #AP1314					75		
CH129	Glue Gun	Flinn Scientific #AP9011					5		
CH130	Crucible, Porcelain, High Form with Cover, 15 mL	Flinn Scientific #AP7699					24		
CH131	Triangles, Pipe Stem, 2 1/2"	Flinn Scientific #AP8332					75		
CH132	Wire Gauze Squares, Steel with Ceramic Center, 4" x 4"	Flinn Scientific #AP1188					75		
CH133	Support Stand, Economy Choice	Flinn Scientific #AP4550					75		
CH134	Single Buret Clamp, Plain Jaw	Flinn Scientific #AP8354					75		
CH134	Single Buret Clamp, Plastic-Coated Jaw	Flinn Scientific #AP1034					75		
CH136	Beaker Tops with Protective Sleeves	Flinn Scientific #AP1113					75		
CH137	Double Buret Clamp, Economy Choice	Flinn Scientific #AP8210					60		
CH138	Spirit-Filled Thermometer, -20 to 150 Degrees C	Flinn Scientific #AP1111					70		
CH139	Barometer, Metric	Flinn Scientific #AP5070					10		
CH140	Syringe, without Needle, 12 mL	Flinn Scientific #AP1730					60		
CH141	Boyle's Law in a Bottle, Super Value Laboratory Kit	Flinn Scientific #AP6855					5		
TOTAL Product									
Delivery & Installation									
Vendors to include and provide installation for wall mounted items									
							<u>INCLUDE IN UNIT PRICE</u>		

SA Code	Item Description Manufacturer/Model #	Manufacturer/Model #	Bid as Spec'd? Y/N	Alternate Bid Item Description Manufacturer/Model #	Alternate Bid Finish	Lead Time	Qty.	Unit Cost	Total Cost
Equipment Section E-12: Physics									
PH01	Small Plastic Organizing Containers with Lids, Stackable and Nestable, 5 qt, Pack of 20	Amazon - Iris					15		
PH02	Medium Plastic Organizing Containers with Lids, Clear, 17.5 qt, Pack of 12	Amazon - Iris					15		
PH03	Large Plastic Organizing Containers with Lids, Clear Stackable and Nestable, 58 qt, Pack of 6	Amazon - Iris					5		
PH04	3 Step Ladder, Folding Step Stool, 500 lbs. capacity, Steel, Black	Amazon - HBTower					5		
PH05	Dust Pan Broom Set	Amazon WDDBHSKN					5		
PH06	Fire-Containment Waste Can, 6-gal.	Flinn Scientific #SE3051					5		
PH07	Scotch TL901X Thermal Laminating Machine, Gray, 9"	Amazon - Scotch					3		
PH08	Laboratory Stands Support, Metalware Set	Amazon - HYDDNice					5		
PH09	High Precision Lab Scale Laboratory Analytical Digital Balance, 110V Calibrated (5000g, 0.01g)	Amazon - CGOLDENWALL					25		
PH10	Stopwatch Timer Bright Colored Set of 6, Waterproof, Digital	Amazon - Champion Sports					50		
PH11	Glue Gun, Hot Glue Guns, with 10 Glue Sticks	Amazon - Mr. Pen					30		
PH12	Graduated Cylinder, 50 mL, Pack of 12	PASCO SE-7289					25		
PH13	Premium Bungee Cords Assortment, 30 Piece	Amazon - HORUSDY					5		
PH14	Multi-Clamp	PASCO ME-9507					24		
PH15	Happy Unhappy Balls	Arbor Scientific #PG-1000					6		
PH16	Brute Heavy-Duty Round Bucket, Gray, 2.5-gal	Amazon - Rubbermaid					10		
PH17	Ohaus Triple-Beam Balance, Without Tare	PASCO SE-8723					25		
PH18	Tool Set with Plastic Toolbox Storage Case, Orange, 39 Pieces	Amazon - CARTMAN					5		

SA Code	Item Description Manufacturer/Model #	Manufacturer/Model #	Bid as Spec'd? Y/N	Alternate Bid Item Description Manufacturer/Model #	Alternate Bid Finish	Lead Time	Qty.	Unit Cost	Total Cost
Equipment Section E-12: Physics									
PH19	Hooked Mass Set	PASCO SE-8759					50		
PH20	Safety Glasses, Wrap Around Eyewear, Polycarbonate ANSI Z87.1 Impact Resistant Lens, Multi-Color, Pack of 12	Amazon - Bison Life					10		
PH21	TI-30XIIS Scientific Calculator, Teacher Kit, Pack of 10	Amazon - Texas Instruments					10		
PH22	Density Set	PASCO - ME-8569A					15		
PH23	20 Pieces M8 304 Stainless Steel Flat Plain Washer Spacer, Silver, Pack of 20	Amazon - Uxcell A15111200UX1748					10		
PH24	Fire Syringe	Arbor Scientific #P1-2020					2		
PH25	Marbles, 50 Pieces, 2 Multicolored	Amazon - POPLAY					2		
PH26	PVC Pipe, 1/2" x 40"L, Pack of 10	Amazon - letsFix					1		
PH27	Basic PAScar PAstrack System	PASCO ME-5701					15		
PH28	Basic Smart Cart Metal Track 1.2m System	PASCO ME-5708A					30		
PH29	Cart Mass, Set of 2	PASCO ME-6757A					45		
PH30	Super Pulley Kit	PASCO ME-9433					30		
PH31	Dynamics Track End Stop, Pair	PASCO ME-8971					15		
PH32	Smart Car Charging Garage	PASCO ME-1243					10		
PH33	Smart Ballistic Cart Accessory	PASCO ME-1245					2		
PH34	Constant Velocity Car	PASCO SE-8028A					6		
PH35	Hovercraft	PASCO ME-9838					1		
PH36	Cordless Air Source	PASCO SE-8806					1		

SA Code	Item Description Manufacturer/Model #	Manufacturer/Model #	Bid as Spec'd? Y/N	Alternate Bid Item Description Manufacturer/Model #	Alternate Bid Finish	Lead Time	Qty.	Unit Cost	Total Cost
Equipment Section E-12: Physics									
PH37	Drop-Shoot Demo	PASCO SE-7592					6		
PH38	Atwood's Machine	PASCO SA-9241					6		
PH39	Equal Length Spring Set	PASCO ME-8970					6		
PH40	Wireless Smart Gate Dynamics System	PASCO PS-3703					15		
PH41	Measuring Tape, 30 m	PASCO SE-8712A					6		
PH42	SPARK LXi2 Datalogger	PASCO PS-3600B					18		
PH43	PAstrack Inclined Plane	PASCO ME-6967					15		
PH44	Wireless Motion Sensor	PASCO PS-3219					25		
PH45	Wireless Force Platform	PASCO PS-3229					5		
PH46	Wireless 2-Axis Force Platform	PASCO PS-3230					1		
PH47	Dynamics Track Spring Set	PASCO ME-8999					5		
PH48	Stainless Steel G100 Precision Balls, 25mm, 10 Pieces	Amazon - uxcell					10		
PH49	Complete Sports Ball Set, Basketball	Amazon - Easy Play Sports and Outdoors					1		
PH50	Complete Sports Ball Set, Playground Balls	Amazon - Easy Play Sports and Outdoors					1		
PH51	Complete Sports Ball Set, Soccer	Amazon - Easy Play Sports and Outdoors					1		
PH52	Complete Sports Ball Set, Volleyball	Amazon - Easy Play Sports and Outdoors					1		
PH53	Magnetic Levitation Floating Globe with LED Lights	Amazon - DCAUT					5		
PH54	Mass and Hanger Set	PASCO ME-8979					5		

SA Code	Item Description Manufacturer/Model #	Manufacturer/Model #	Bid as Spec'd? Y/N	Alternate Bid Item Description Manufacturer/Model #	Alternate Bid Finish	Lead Time	Qty.	Unit Cost	Total Cost
Equipment Section E-12: Physics									
PH55	Pendulum Clamp	PASCO ME-9506					6		
PH56	Hooke's Law Set	PASCO ME-9827					30		
PH57	Holographic Newtons Cradle, Perpetual Motion Device	Amazon - Faxdella					5		
PH58	Easy Grip Workout Dumbbells, Rack with 3 Pairs, 3lb, 5lb, 8lb	Amazon Basics					5		
PH59	GSC Projectile Launcher for Plastic Marbles	Fisher Scientific GSC PROLCH					10		
PH60	Aluminum Dynamics Track, 2.2 m	PASCO ME-9779					12		
PH61	Van De Graaff Generator, Hand Driven and Motor Driven	Amazon - Eisco Labs					3		
PH62	Hand Held Tesla Coil	Arbor Scientific #P6-3550					3		
PH63	Electroscope	PASCO SE-7247					5		
PH64	Electrostatics Materials	PASCO SE-6658					16		
PH65	Basic Modular Circuits Kit	PASCO EM-3535					15		
PH66	E10 Bulb Holder, 10 Pieces	Amazon - Magic&shell					20		
PH67	Digital Multimeter with Case, DC AC Voltmeter	Amazon - Kaiweets					60		
PH68	Large Capacitor	Vernier Science Ed #VCB2-CAP					60		
PH69	Magnetochromic and Monochromic Magnetic Flux Viewing Film	Amazon - CMS Magnetics					100		
PH70	Alligator Test Leads, 20' L, 10 Piece Set	Electronix Express #05ALS1					60		
PH71	Banana to Alligator Test Lead Set, 1 Red, 1 Black, 3'L	Electronix Express #05ALS3					60		
PH72	RSR Test Leads, Banana to Banana Lead Set, 3'L	Electronix Express #05ALS4					20		

SA Code	Item Description Manufacturer/Model #	Manufacturer/Model #	Bid as Spec'd? Y/N	Alternate Bid Item Description Manufacturer/Model #	Alternate Bid Finish	Lead Time	Qty.	Unit Cost	Total Cost
Equipment Section E-12: Physics									
PH73	BK Precision BNC Breakout-to-Alligator Clips	Electronix Express #01BKCC21					20		
PH74	Optical Fiber Model	PASCO SF-7201					5		
PH75	Eisco Moving Coil EDM-80 BC Galvanometer	Fisher Scientific - Eisco PH1084A					5		
PH76	Horseshoe Magnet	PASCO SF-7225					20		
PH77	Small Strong Magnets, 6 Different Sizes, 255 Pieces	Amazon - TRYMAG					5		
PH78	Educational Alnico Bar Magnet , Pack of 2	Amazon - Toucan Craft Supplies					10		
PH79	Air Core Solenoid	PASCO SE-7585					10		
PH80	5-in-1 Wire Stripper, 8" Wire Stripper, Crimping Tool	Amazon - DURATECH					25		
PH81	Lenz's Law Demonstrator	PASCO MG-8600					2		
PH82	340 Piece Resistor Kit, Assortment of 1/2W, 1W, 2W	Electronix Express 13RKQTR1					4		
PH83	Carbon Film Resistors 5% 2W 3 OHMS	Electronix Express 130253					60		
PH84	Carbon Film Resistors 5% 2W 13 OHMS	Electronix Express 1302513					60		
PH85	Bunsen Burner, Natural Gas	Flinn Scientific #AP1017					6		
PH86	Electric Tea Kettle, Stainless Steel Inner Lid & Filter, 1.7L/1500W, BPA Free, Black	Amazon - COSORI					4		
PH87	ESB-301F Countertop Single Cast Iron Burner, 1000W	Amazon - Elite Gourmet Store					10		
PH88	Heavyweight Hot Gloves	Sargent Welch 470016-332					4		
PH89	Ball and Ring	PASCO SE-7597					5		
PH90	Labs Beaker Tongs, Rubber Coated Ends, Nickel Plated 1/4" Steel, 50 mL-2000mL Capacity	Amazon - Eisco Labs					20		

SA Code	Item Description Manufacturer/Model #	Manufacturer/Model #	Bid as Spec'd? Y/N	Alternate Bid Item Description Manufacturer/Model #	Alternate Bid Finish	Lead Time	Qty.	Unit Cost	Total Cost
Equipment Section E-12: Physics									
PH91	Wireless Temperature Sensor	PASCO PS-3201					12		
PH92	Wireless Temperature Sensor Link	PASCO PS-3222					30		
PH93	PASPORT Stainless Steel Temperature Probe	PASCO PS-2153					18		
PH94	PASPORT Skin/Surface Temperature Probe	PASCO PS-2131					12		
PH95	Partial Immersion Thermometer	PASCO SE-9084B					50		
PH96	Beaker, 100 mL, Pack of 12	PASCO SE-7287					3		
PH97	Beaker, Borosilicate Glass, Heavy-Duty, 250 mL, Pack of 48	Flinn Scientific #GP1047					1		
PH98	Beaker, 1000 mL, Pack of 6	PASCO SE-7288					2		
PH99	Specific Heat Set	PASCO SE-6849					2		
PH100	Thermoelectric Convertor	PASCO TD-8550A					1		
PH101	Infrared Thermometer Gun 1080	Amazon - Etekcity					2		
PH102	Hand Boiler, Glass Science Energy Transfer	Amazon - C&H Solutions					5		
PH103	Funtime The Original Drinking Bird Educational Toy	Amazon - Funtime					5		
PH104	Ice Melting Blocks	PASCO SE-7317					5		
PH105	Colliding Steel Spheres	PASCO SE-7303					5		
PH106	Calorimeter, Double Wall Electric	Arbor Scientific #93-2010					8		
PH107	Foam Calorimeter, 10 pack	Arbor Scientific #93-2020					3		
PH108	Bell Jar	PASCO SE-7725					4		

SA Code	Item Description Manufacturer/Model #	Manufacturer/Model #	Bid as Spec'd? Y/N	Alternate Bid Item Description Manufacturer/Model #	Alternate Bid Finish	Lead Time	Qty.	Unit Cost	Total Cost
Equipment Section E-12: Physics									
PH109	5 CFM Single-Stage 5 Vacuum Pump	Amazon - Zeny 3					4		
PH110	Snakey	PASCO SE-7331					15		
PH111	Longitudinal Wave Spring	PASCO WA-9401					12		
PH112	Air Cannon	PASCO SE-7370					8		
PH113	Chladni Plate	PASCO WA-9406					5		
PH114	Wave Driver	PASCO WA-9855					20		
PH115	String Vibrator	PASCO WA-9857A					10		
PH116	Sine Wave Generator	PASCO WA-9867					30		
PH117	Open Speaker	PASCO WA-9900					5		
PH118	Economy Resonance Tube	PASCO WA-9495					3		
PH119	Black Light Flashlight	Amazon - Lepro					50		
PH120	Red Laser Pointer High Power, Long Range	Amazon - Meusno					25		
PH121	Tuning Fork Set	PASCO SE-7342					10		
PH122	Right Angle Prism	PASCO SE-9022A					25		
PH123	Liquid-Filled Compasses, Packof 5	PASCO EM-8631A					50		
PH124	H5 Domino Creations, 100 Pieces, Neon	Amazon - Spin Master Games					5		
PH125	50 Pack Square Glass Mirror Tiles	Amazon - Bright Creations					1		
PH126	Pendulum Wave Desktop Decoration Model	Amazon - American Scientific Store					3		

SA Code	Item Description Manufacturer/Model #	Manufacturer/Model #	Bid as Spec'd? Y/N	Alternate Bid Item Description Manufacturer/Model #	Alternate Bid Finish	Lead Time	Qty.	Unit Cost	Total Cost
Equipment Section E-12: Physics									
PH127	Boomwhackers 32 Piece Full Spectrum Set	Amazon - Boomwhackers					1		
PH128	Ripple Tank System	PASCO WA-9899					1		
PH129	Resonance Wire Loop	PASCO SF-9405					5		
PH130	Doppler Rocket	PASCO WA-9826					5		
PH131	Reflection and Refraction	PASCO EX-9987					25		
PH132	Mirage	PASCO SE-7302					12		
PH133	Red Diode Laser Pointer	PASCO SE-9716C					5		
PH134	Laser Pointer, Green	PASCO SE-8805A					5		
PH135	Paper Cardboard Diffraction Glasses, Geometric Rainbow, Pack of 100	Amazon - GloFX					1		
PH136	UVC Lamp, Handheld, Battery Operated	Arbor Scientific P3-6550					5		
PH137	Spectroscope	Flinn Scientific #AP8696					30		
PH138	Function Generator	PASCO PI-8127					2		
PH139	Wireless Rotary Motion Sensor	PASCO PS-3220					12		
PH140	Mechanical Oscillator/Driver	PASCO ME-8750					2		
PH141	850 Universal Interface	PASCO UI-5000					2		
PH142	Matter Model	PASCO ME-9825A					12		
PH143	Complete Rotational System	PASCO ME-8950A					6		
PH144	Flying Plane	PASCO SE-6673					6		

SA Code	Item Description Manufacturer/Model #	Manufacturer/Model #	Bid as Spec'd? Y/N	Alternate Bid Item Description Manufacturer/Model #	Alternate Bid Finish	Lead Time	Qty.	Unit Cost	Total Cost
Equipment Section E-12: Physics									
PH145	Rotational Inertia Wands	PASCO ME-9847					12		
PH146	Eisco Bicycle Wheel Gyroscope	Ward's Science #470005-548					6		
PH147	Rotating Chair	PASCO ME-6856					6		
PH148	Discover Pi Set, Pack of 10	PASCO ME-6819A					2		
PH149	Strobe System	PASCO ME-6978					2		
PH150	Static Equilibrium	PASCO EX-5564					6		
PH151	Coupled Pendulum	PASCO EX-5563					2		
PH152	Rotational Inertia, Wireless	PASCO EX-5616					2		
PH153	FLIR One Pro, Pro Grade Thermal Camera , Android	FLIR					2		
PH154	FLIR One Pro, Pro Grade Thermal Camera , iOS	FLIR					2		
PH155	Wireless Diffraction System	PASCO OS-8440					6		
PH156	Basic Optics System	PASCO OS-8515C					6		
PH157	Green Diode Laser	PASCO OS-8458B					6		
PH158	Spectrum Tube Power Supply and Mount	PASCO SE-9460					8		
PH159	Hydrogen Spectral Tube	PASCO SE-9461					2		
PH160	Helium Spectral Tube	PASCO SE-9462					2		
PH161	Neon Spectral Tube	PASCO SE-9467					2		
PH162	Mercury Spectral Tube	PASCO SE-9466					2		

Bidder Name: _____

SA Code	Item Description Manufacturer/Model #	Manufacturer/Model #	Bid as Spec'd? Y/N	Alternate Bid Item Description Manufacturer/Model #	Alternate Bid Finish	Lead Time	Qty.	Unit Cost	Total Cost
Equipment Section E-12: Physics									
PH163	Krypton Spectral Tube	PASCO SE-9465					2		
PH164	Argon Spectral Tube	PASCO SE-9463					2		
PH165	Carbon Dioxide Spectral Tube	PASCO SE-9464					2		
PH166	Water Vapor Spectral Tube	PASCO SE-9468					2		
PH167	Wireless Magnetic Field Sensor	PASCO PS-3221					15		
PH168	Dissectible Leyden Jar	PASCO SE-7718					2		
PH169	Eisco Regulated AC/DC 12V Power Supply	Fisher Scientific - Eisco EPR1331					6		
PH170	FLIR Systems Extech 382200 Digital Single Output DC Power Supply, 30 Volt	Fisher Scientific FLIR 382200					6		
PH171	Green LED, Pack of 10	Arbor Scientific #PG-8120					6		
PH172	Red LED, Pack of 10	Arbor Scientific #PG-8110					6		
PH173	Blue LED, Pack of 10	Arbor Scientific #PG-8100					6		
PH174	Resistance Substitution Box	Amazon - Elenco					6		
PH175	Boyle's Law Apparatus	Ward's Science #470148-928					6		
PH176	AC/DC Electronics Laboratory	PASCO EM-8656					10		
PH177	Premium Wimshurst Generator, Up to 75,000 Volts	Amazon - Eisco					1		
PH178	Wireless Geiger Counter with Sample Holder	PASCO NU-3345					5		
PH179	USB C Hub HDMI Adaptor, Multi Docking	Amazon - B3 BIGTHREE					20		
PH180	Cell Phone Holder Storage, 2-Tier, with Stickers, 30 Slots	Amazon - Ozzptuu					4		

SA Code	Item Description Manufacturer/Model #	Manufacturer/Model #	Bid as Spec'd? Y/N	Alternate Bid Item Description Manufacturer/Model #	Alternate Bid Finish	Lead Time	Qty.	Unit Cost	Total Cost
Equipment Section E-12: Physics									
PH181	10 ft Extension Cord, Surge Protector Power Strip, 6 Outlets	Amazon - Beshon					10		
PH182	Motion Sensor Bracket	PASCO PS-2546					25		
PH183	Suction Cup Hooks, Small, Clear, 12 Pieces	Amazon - VIS'V					5		
PH184	Fillable Easter Eggs, Assorted Colors, Pack of 200	Amazon - Dreidel Company					1		
PH185	Vinyl Sport Ball Poppers, Pack of 24, 1.25"	ArtCreativity					2		
PH186	Eisco Pith Balls	Fisher Scientific - Eisco PH0896					5		
PH187	Assorted Bulk Natural Rabbit Pelt with Fur, Pack of 10	Amazon - Mibathni					2		
PH188	Linear Polarizer, Pack of 2	PASCO OS-8549					10		
PH189	Extra Long Plastic Coil Springs, Pack of 12, 15"L	Amazon - Bedwina					5		
PH190	Pure Zinc Anode Sheet for Zinc Plating and Electroplating, 2 Sheets, 0.04" x 1" x 6"	Amazon - IXGNIJ					3		
PH191	Pure Cooper Anode Sheet for Cooper Plating and Electroplating, 2 Sheets, 0.04" x 1" x 6"	Amazon - IXGNIJ					3		
PH192	Solderless Breadboard, 6.5" x 2.1", 70 Piece Jumper Wire Kit	Electronix Express 03MB102WWK					10		
PH193	Radioactive Sources, Set of 3	PASCO SN-8110					5		
PH194	45 W USB-C Type C Chromebook Charger Replacement	Walmart - Ursulan					25		
PH195	Wireless Sensor Charging Station	PASCO PS-3599					5		
PH196	Single Section Wave Motion Demonstrator	PASCO SE-9601					1		
PH197	Digital Storage Oscilloscope (100 MHz)	PASCO #SB-9621B					7		
TOTAL Product Delivery & Installation							<u>INCLUDE IN UNIT PRICE</u>		
Vendors to include and provide installation for wall mounted items									

SA Code	Item Description Manufacturer/Model #	Manufacturer/Model #	Bid as Spec'd? Y/N	Alternate Bid Item Description Manufacturer/Model #	Alternate Bid Finish	Lead Time	Qty.	Unit Cost	Total Cost
Equipment Section E-13: Biology									
BI01	Rubbermaid Dish Bucket, 15.6-Quart, Clear (FG2970ARWHT),White	Amazon: Rubbermaid Store					6		
BI02	Ice Cube Trays 4 Pack, Airabc Silicone with Removable Lid, Easy-Release Flexible 14-cube Trays, LFGB Certified and BPA Free, Stackable Covers for Cocktail, Freezer	Amazon: Airabc Store					6		
BI03	Ice Cube Trays 4 Pack, Airabc Silicone with Removable Lid, Easy-Release Flexible 14-cube Trays, LFGB Certified and BPA Free, Stackable Covers for Cocktail, Freezer	Amazon: Lawei Store					12		
BI04	Safety Goggles, Clear, United Scientific	Sargent Welch #470332-656					180		
BI05	Fire-Containment Waste Can, 6-gal.	Flinn Scientific #SE3051					5		
BI06	Periodic Tables, Multicolored, Wall Charts	Flin Scientific #AP8065					5		
BI07	Test Tube Brushes, Medium	Ward's Science #470203-400					36		
BI08	Glassware Draining Rack	Ward's Science #470201-750					8		
BI09	Eighty-Well, 102-Peg Polypropylene Test-Tube Rack	Ward's Science #470175-304					36		
BI10	Heat Resistant Autoclave Gloves- Chemistry	Flinn Scientific #AP8876					36		
BI11	Uineko Plastic Spray Bottle (4 Pack, 24 Oz, All-Purpose) Heavy Duty Spraying Bottles Leak Proof Mist Empty Water Bottle for Cleaning Solution Planting Pet with Adjustable Nozzle and Measurements	Amazon: Uineko Store					24		
BI12	Alitamei Unisex 47 x27.5 inches Heavy Duty Transparent PVC Waterproof Apron Made of Vinyl...	Amazon: Alitamei Store					6		
BI13	MicoYang Silicone Dish Drying Mat for Multiple Usage,Easy clean,Eco-friendly,Heat-resistant Silicone Mat for Kitchen Counter or Sink,Refrigerator or Drawer liner Coffee M 12 inches x 12 inches	Amazon: MicoYang Store					8		
BI14	Flinn Scientific Hot Plate, 7" x 7"	Flinn Scientific #AP9802					6		
BI15	Cole-Parmer Autoclavable PP Modular Test Tube Rack System	Fisher Scientific #0673300					72		
BI16	RESHY Lab Scale 5000g x 0.01g High Precision Digital Analytical 0.01g Accuracy Balance Laboratory Lab Precision Scale Scientific Scale Jewelry Scale Digital Kitchen Food Scale	Amazon: RESHY Store					10		
BI17	Test Tube Clamp with Finger Grips- Chemistry	Flinn Scientific #AP8217					18		

SA Code	Item Description Manufacturer/Model #	Manufacturer/Model #	Bid as Spec'd? Y/N	Alternate Bid Item Description Manufacturer/Model #	Alternate Bid Finish	Lead Time	Qty.	Unit Cost	Total Cost
Equipment Section E-13: Biology									
BI18	Edvotek® Variable Micropipet 2 - 20 µl	Edvotek #589-1					72		
BI19	Edvotek® Variable Micropipette 20 - 200 µl	Edvotek #591-1					72		
BI20	Edvotek® Pipet Carousel Stand	Edvotek #796					6		
BI21	Yellow Micropipet Tips (1 - 200 µl / 2 Racks of 96 each)	Edvotek #636					8		
BI22	Blue Micropipet Tips (100-1000 µl / 2 racks of 100 each)	Edvotek #637					8		
BI23	1.5ml Microcentrifuge Tubes with Snap Cap, Polypropylene Graduated, 500 Pcs Sterilized Clear Plastic Small Vials with Caps for Sample Storage Without Leakage	Amazon: BEAIMUXI Store					6		
BI24	Tube Rack Double Panel 60 Positions Polypropylene for Microcentrifuge Tubes 0.5/1.5ml (Pack of 2)	Amazon: MUHWA Store					1		
BI25	MiniOne Classroom Package of 10	MiniOne Systems #M1010					1		
BI26	10 Pack 60ml/cc Plastic Syringe Large Syringes Tools Catheter Tip individually sealed with Measurement for Scientific Labs, Measuring Liquids, Feeding Pets, Medical Student, Oil or Glue Applicator	Amazon: LabAider Store					24		
BI27	Flinn Advanced Superior Compound Microscope, 4X, 10X, 40X	Flinn Scientific #MS1126					72		
BI28	Ward's® Student Dissecting Set	Ward's Science #470002-884					60		
BI29	Aluminum Dissecting Trays with Wax	Ward's Science #470325-656					70		
BI30	Magnetic Karyotyping Kit	Ward's Science #470015-312					6		
BI31	Magnetic DNA Whiteboard Set	Carolina #211102					72		
BI32	First Aid Tweezers, Plastic Tweezers, Disposable Forceps for Medical, Crafts, Dressing, Gauze, Lab, School, Elementary Science	Amazon: LabAider Store					180		
BI33	Wash Bottles, Label Your Own, Safety Labeled, Wide Mouth, 500-mL	Flinn Scientific #AP6193					36		
BI34	DAGONGREN 30 Pack Clear Plastic Rulers 12 Inch, Transparent Assorted Color Metric Bulk Rulers with Inches and Centimeters, Kids Ruler for School, Home, Office	Amazon Brand: DAGONGREN					360		
BI35	Flask, Erlenmeyer, Borosilicate Glass, 2000 ML	Flinn Scientific #GP9155					24		

SA Code	Item Description Manufacturer/Model #	Manufacturer/Model #	Bid as Spec'd? Y/N	Alternate Bid Item Description Manufacturer/Model #	Alternate Bid Finish	Lead Time	Qty.	Unit Cost	Total Cost
Equipment Section E-13: Biology									
BI36	Flask, Erlenmeyer, Borosilicate Glass, 1000 mL	Flinn Scientific #GP3055					24		
BI37	Flask, Erlenmeyer, Borosilicate Glass, 250 mL	Flinn Scientific #GP3045					150		
BI38	Eisco Polypropylene Graduated Cylinders with Hexogonal Base, Class B, 1 L	Ward's Science #470328-246					18		
BI39	Eisco Polypropylene Graduated Cylinders with Hexogonal Base, Class B, 100 mL, Pack of 12	Ward's Science #470328-240					6		
BI40	Eisco Polypropylene Graduated Cylinders with Hexogonal Base, Class B, 50mL	Ward's Science #470328-238					72		
BI41	Eisco Polypropylene Graduated Cylinders with Hexogonal Base, Class B, 10mL, Pack of 24	Ward's Science #470328-234					144		
BI42	Polypropylene Powder Funnels	Ward's Science #470191-320					120		
BI43	Beakers, Borosilicate Glass, 50-mL	Flinn Scientific #GP1005					150		
BI44	Beakers, Borosilicate Glass, 100-mL	Flinn Scientific #GP1010					150		
BI45	Beakers, Borosilicate Glass, 250-mL	Flinn Scientific #GP1020					150		
BI46	Beakers, Borosilicate Glass, 600-mL	Flinn Scientific #GP1030					72		
BI47	Beakers, Borosilicate Glass, 1000-mL	Flinn Scientific #GP1040					13		
BI48	Mortar and Pestle, Size 0	Ward's Science #470148-960					36		
BI49	VWR®, Test Tubes, 13 x 100 mm, Pack of 72	Ward's Science #470149-270					432		
BI50	Hole Puncher, 12 Pack, 8 Sheet Capacity, Silver Color, Paper Punch for Paper, 1 Hole Punch,	Amazon Brand: Ultimate Stationery					72		
BI51	Bostitch Office EZ Squeeze Heavy Duty 3 Hole Punch, 40-Sheet Capacity, Use Less Force, Perfect for Home Office School Supplies, Sleek Design, Silver	Amazon: Bostitch Store					6		
BI52	Clipboard, HERKKA 15 Pack Hardboard Office Clipboards Standard A4 Letter Size Clipboard with Low Profile Clip, Size 12.5 x 9 Inch	Amazon: HERKKA Store					12		

SA Code	Item Description Manufacturer/Model #	Manufacturer/Model #	Bid as Spec'd? Y/N	Alternate Bid Item Description Manufacturer/Model #	Alternate Bid Finish	Lead Time	Qty.	Unit Cost	Total Cost
Equipment Section E-13: Biology									
BI53	Dry Erase Boards [30pc Double Sided] Lapboards with ClearWipe Coating! Small White Boards - 9" x 12" Mini White Boards for Students, Classroom Teacher Supplies	Amazon Brand: Dreamline Products					15		
BI54	Swingline Stapler, 20 Sheet Capacity, Light Duty Desktop Stapler, Durable Metal Stapler for Desk, Black (S7040501)	Amazon: Swingline Store					36		
BI55	Scotch Thermal Laminator and Pouch Bundle, 2 Roller System, Laminate up to 9" Wide (TL901X) with Scotch Laminating Pouches, 100-Pack (TP3854-100)	Amazon: Scotch Store					5		
BI56	Presentation Clickers for PowerPoint, Clicker for Laptop Presentations Remote, USB Wireless Presenter Remote, Power Point Remote Clicker for Computer/Mac/PPT/Google Slide Advancer	Amazon: VILNIU Store					6		
BI57	60 Pack Scientific Calculator 2 Line Engineering Function Calculator Statistic Math Calculator Science Chemistry Fraction Calculator Desktop Middle School Calculator for Beginner High School College	Amazon: Macarrie Store					6		
BI58	IRIS USA 5 Quart Plastic Storage Bin Tote Organizing Container with Latching Lid, Stackable and Nestable, Clear, 20 Pack	Amazon Brand: Iris					12		
BI59	IRIS USA 12 Pack 17 Quart Plastic Storage Bin Tote Organizing Container, Clear	Amazon Brand: Iris					12		
BI60	HBTower 3 Step Ladder, Folding Step Stool with Wide Anti-Slip Pedal, 500lbs Sturdy Steel Ladder, Convenient Handgrip, Lightweight, Portable Steel Step Stool, Black	Amazon: HBT Store					5		
BI61	Dust pan Broom - Dust Pans with Brush, Hand Broom and Dustpan Set, Dustpan and Brush Set, Handheld Dustpan are Used to Clean Kitchens, Floors, Tables, Animal Cages.	Amazon: HWDBHSKN Store					5		
BI62	Weighing Dishes, Disposable, 1-5/8" x 1-5/8" x 5/16", Pkg. of 500	Flinn Scientific #AP1277					5		
BI63	Water Kit®, 6-Cup Set	3d Molecular Designs #WK-06					1		
BI64	Design Your Own® Molecular Models	Ward's Science #470029-476					2		
BI65	Amino Acid Starter Kit®, 6-Group Set	3d Molecular Designs #AASK-06					1		
BI66	B-Pure™ Water Purification System, Half Size	ThermoFisher Scientific #D4505					1		
BI67	Beakers, Borosilicate Glass, 2000-mL	Flinn Scientific #GP1045					4		
BI68	Corning™ PC-220 Pyroceram™ Hot Plate Stirrer, 480°C, Glass Ceramic	FisherScientific #11-497-6B					4		
BI69	Fisherbrand™ Polygon Stir Bars, 1 Inch	FisherScientific #14-512-126					4		

SA Code	Item Description Manufacturer/Model #	Manufacturer/Model #	Bid as Spec'd? Y/N	Alternate Bid Item Description Manufacturer/Model #	Alternate Bid Finish	Lead Time	Qty.	Unit Cost	Total Cost
Equipment Section E-13: Biology									
BI70	Fisherbrand™ Polygon Stir Bars, 2 Inch	FisherScientific #14-512-127					4		
BI71	Fisherbrand™ Polygon Stir Bars, 3 Inch	FisherScientific #16-800-513					4		
BI72	WOOD CITY 1000 Piece Dominoes Set for Kids with Extra 20 Blocks, Colorful Dominos Tiles for Building, Stacking, Racing, Tumbling, Wood Domino with Storage Bag and Box, Educational Toy	Amazon: WOOD CITY Store					1		
BI73	Carolina® Water Bath	Carolina #216248					1		
BI74	VEVOR Lab Incubator 20L Bacteria Incubator RT-65°C Scientific Digital Incubator PID Temperature Control Microbiological Laboratory Incubator for Bacterial Culture Seed Germination Medical Science	Amazon: VEVOR Store					1		
BI75	Eisco LabGlass® Filtering Flasks with Plastic Fitted Integral Side Arm, Heavy Wall	Ward's Science #470332-172					12		
BI76	Choice Chamber, Pack of 10	Amazon Brand: Carolina Biological Supply Brand					20		
BI77	Demo DNA Nucleotides©	3d Molecular Designs #DDNS-01					1		
BI78	Extragene 96 Well PCR Tube Rack with Lid (0.2ml) Pk x 5 ea	Amazon Brand: ExtraGene					6		
BI79	No-Tip Bunsen Burner with Flame Stabilizer	Carolina #706711					12		
BI80	Bunsen Burner Tubing, Neoprene, 3-ft Length	Carolina #706775					12		
BI81	Edu-Labs Bacterial Inoculating Loop with Insulated PVC Handle, Braided Nichrome Wire, 5 mm	Amazon: Edu-labs Store					12		
BI82	ZENGUSUSU Bacterial Cell Spreader Stainless Steel, 1.38 inch Wide Spreading Bar	Amazon Brand: ZENGUSUSU					12		
BI83	Inoculation Turntable	Thomas Scientific #43100017-1					3		
BI84	SP Bel-Art, H-B DURAC General Purpose Liquid-In-Glass Laboratory Thermometer; -20 to 150C, 76mm Immersion, Organic Liquid Fill (B60800-2500), White	Amazon: SP Bel-Art Store					12		
BI85	Argos Technologies CB15 Polarsafe Aluminum Cooling Block 15-Well for 1.5-2.0 mL Tubes, Blue	Amazon Brand: Argos Technologies					6		
BI86	ACHOI Lab Vortex Mixer with Touch & Continuous Function Vortex Mixer Speed 100-3000rpm LCD Display Vortex Mixer with Timing Function Lab Vortex Shaker	Amazon: LACHOI Store					1		

SA Code	Item Description Manufacturer/Model #	Manufacturer/Model #	Bid as Spec'd? Y/N	Alternate Bid Item Description Manufacturer/Model #	Alternate Bid Finish	Lead Time	Qty.	Unit Cost	Total Cost
Equipment Section E-13: Biology									
BI87	Longwave Mini UV Light	Carolina #211900					6		
BI88	Butterfly Sanctuary	Carolina #674291					2		
BI89	100ml Glass Bottles w/ Cork Cap, 12 Pack	Amazon Brand: Tessco					72		
BI90	Polypropylene Carboys, Dynalon	Ward's Science #470202-528					1		
BI91	Edvotek® Pipet Carousel Stand	Edvotek #796					6		
BI92	Karter Scientific 1000ml Glass Round Media Storage Bottles with GL45 Screw Cap, Borosilicate Glass, 251N4 (Single)	Amazon: Karter Scientific Store					6		
BI93	Flow Of Genetic Information Kit	3d Molecular Designs #FGIK-01					6		
BI94	22 Pieces Stainless Steel Lab Spatula Micro Scoop Set Laboratory Sampling Spoon Mixing Spatula for Powders Gel Cap Filler	Amazon: Mudder Store					22		
BI95	Economy Dissection Instruments	Ward's Science #470018-870					12		
BI96	Yellow Micropipet Tips (1 - 200 µl / 2 Racks of 96 each)	Edvotek SKU: 636					3		
BI97	Blue Micropipet Tips (100-1000 µl / 2 racks of 100 each)	Edvotek SKU: 637					6		
BI98	0.2 ml Thin-Walled PCR Tubes	MiniOne SKU: M6100					1		
BI99	Original Vegetable Peeler Carbon Steel Blade 3-Pack Red/Green/Yellow	Amazon: KITCHPOWER Store					1		
BI100	Scicalife Animal Cell Model Anatomical Animal Cell Model Biology Teaching Animal Cell Model	Amazon Brand: Scicalife					1		
BI101	DiCUNO 60-Inch 1.5 Meter Soft Retractable Measuring Tape, Pocket, Body Tailor Sewing Craft Cloth Tape Measure (8 Colors Package)	Amazon: DiCUNO Store					1		
BI102	You're in Control: Endocrine System Manipulative	Ward's Science #470039-248					3		
BI103	Touch Test Two-Point Discriminator	Ward's Science #470019-284					1		
BI104	Tuning Fork Set	Ward's Science #470148-922					3		

SA Code	Item Description Manufacturer/Model #	Manufacturer/Model #	Bid as Spec'd? Y/N	Alternate Bid Item Description Manufacturer/Model #	Alternate Bid Finish	Lead Time	Qty.	Unit Cost	Total Cost
Equipment Section E-13: Biology									
BI105	Complete Blood Pressure Kit	Ward's Science #470019-078					6		
BI106	PRESTAN PP-AM-100M-MS Professional Adult CPR-AED Training Manikin with CPR Monitor, Medium Skin	Amazon Brand: Prestan					1		
BI107	Prestan AED UltraTrainer, Single AED Trainer	Amazon Brand: Prestan					1		
BI108	Eye Dropper for Essential Oils 20 PCS - Pipettes Dropper with Black Rubber Head, Straight-Tip Calibrated Thick Glass Medicine Dropping Pipettes for Accurate Easy Dose and Measurement 1 mL Capacity	Amazon Brand: aosdanting					20		
BI109	Escolite UV Flashlight Black Light, 51 LED 395 nM Ultraviolet Blacklight Detector for Dog Urine, Pet Stains and Bed Bug	Amazon: ESCO LITE Store					12		
BI110	Diane TV Mirror - Handheld Vanity Mirror with Hanging Hole in Handle - Medium Size (7" x 10.5") for Travel, Bathroom, Desk, Makeup, Beauty, Grooming, Shaving, D1211'	Amazon: Diane Store					6		
BI111	Introductory Histology Slide Set	Ward's Science #470183-570					1		
BI112	Introductory Muscle Tissues Slide Set	Ward's Science #470183-578					1		
BI113	Human Bone, Ground Preparation Slide	Ward's Science #470177-628					1		
BI114	Endocrine System Slide Set	Ward's Science #470183-598					1		
BI115	Circulatory / Vascular System Slide Set	Ward's Science #470183-596					1		
BI116	Respiratory System Slide Set	Ward's Science #470183-604					1		
BI117	Fit Simplify Resistance Loop Exercise Bands with Instruction Guide and Carry Bag, Set of 5	Amazon: Fit Simplify Store					1		
BI118	Digestive System Slide Set	Ward's Science #470183-602					1		
BI119	50 Pieces Colored Dice, 6 Sided Dice for Board Games, 14mm Bulk Dice for Math Learning, Dice for Classroom	Amazon Brand: jrceily					3		
BI120	Zacurate Pro Series 500DL Fingertip Pulse Oximeter Blood Oxygen Saturation Monitor with Silicone Cover, Batteries and Lanyard (Royal Black)	Amazon: Zacurate Store					7		
BI121	Plastic Art Trays,5 Pieces Stackable Activity Tray Crafts Organizer Tray Serving Tray Jewelry Tray for DIY Projects, Painting, Beads, Organizing Supply,5 Color (13.4 x 9.8 x 1 inch)	Amazon Brand: Coobbar					10		

SA Code	Item Description Manufacturer/Model #	Manufacturer/Model #	Bid as Spec'd? Y/N	Alternate Bid Item Description Manufacturer/Model #	Alternate Bid Finish	Lead Time	Qty.	Unit Cost	Total Cost
Equipment Section E-13: Biology									
BI122	Xyskin 4 Packs Plastic Rectangle Utility Bus Box, Commercial Totes Tubs, 13 L	Amazon Brand: Xyskin					16		
BI123	G6 Scientific 250 ml Plastic Reagent Bottle 6-Pack Laboratory Chemical Storage - Clear Graduated Square Polycarbonate Plastic Leakproof Bottles	Amazon Brand: G6 Scientific					6		
BI124	EdvoQuick DNA Ladder (For 20 Gels)	Edvotek: SKU: 756					1		
BI125	Autoclave	Ward's Science Model 2340M #58619-010					1		
BI126	MiniOne PCR System with Android Mobile Controller	MiniOne #M4001					1		
BI127	Painted and Numbered Life-Size Human Skeleton Anatomy Model with Flexible Spine, Ligaments, and Detailed Study Booklet	Anatomy Warehouse #A-105172					1		
BI128	G6 Scientific 1000 ml Plastic Reagent Bottle 4-Pack Laboratory Chemical Storage - Clear Graduated Square Polycarbonate Plastic Leakproof Bottles	Amazon: Karter Scientific Store					4		
BI129	HazGuard Protective Kit (Med)	Arrowhead Forensics #A-4508HM					2		
BI130	HazGuard Protective Kit (Large)	Arrowhead Forensics #A-4508HL					2		
BI131	HazGuard Protective Kit (XL)	Arrowhead Forensics #A-4508HXL					2		
BI132	PowerLock 8m/26 ft. x 1 in. Tape Measure (Metric/English Scale)	Home Depot #33-428					5		
BI133	Corning Pyrex® #1060-200, 200mL Tall Form Berzelius Beakers, with Spout, Graduated (Single)	Amazon Brand: Corning					20		
BI134	Sherlock Bones (Asian female kit)	Ward's Science #470030-032					1		
BI135	Sherlock Bones (African male kit)	Ward's Science #470030-034					1		
BI136	Sherlock Bones (Caucasian male kit)	Ward's Science #470190-646					1		
BI137	HFS (R) 0-6" Imperial Calipers; 4 Way DIAL Caliper 0.001" Shock Proof New ; Plastic CASE	Amazon Brand: Hardware Factory Store					20		
BI138	The Mystery of Lyle and Louise: Forensic Entomology Kit	Carolina #212406					1		
BI139	Dissecting Microscope (20X, 40X, 80X)	Amazon: AmScope Store					10		

SA Code	Item Description Manufacturer/Model #	Manufacturer/Model #	Bid as Spec'd? Y/N	Alternate Bid Item Description Manufacturer/Model #	Alternate Bid Finish	Lead Time	Qty.	Unit Cost	Total Cost
Equipment Section E-13: Biology									
BI140	Scientific Labwares Stainless Steel General Purpose Lab Tweezers Forceps with Curved Point Tips (4.5 in.)	Amazon: Scientific Labwares Store					20		
BI141	50 Pack - 3ml Plastic Disposable Graduated Transfer Oils Pipettes Eye Dropper Set - 3 ml - Pack of 50 - GreenHealth	Walmart					40		
BI142	10 Pack Sterile Thick Plastic Petri Dishes with Lid, 90mm Dia x 15mm Deep Clear 3 Vents Petri Dish for Lab Science Experiment	Amazon: Vabiooth Store					50		
BI143	Ozzptuu Cell Phone Holder Classroom Cell Phone Storage 2-Tier Multiple Cell Phone Stand Rack with 1-30 Number Stickers PVC Board Mobile Phone Holder Desktop Organizer for Classroom Office (30 Slots)	Amazon Brand: Ozzptuu					6		
BI144	GE home electrical 6-Outlet Power Strip, 2 Pack, 2 Ft Extension Cord, Heavy Duty Plug, Grounded, Integrated Circuit Breaker, 3-Prong, Wall Mount, UL Listed, White, 14833	Amazon: GE Home Electrical Store					12		
BI145	USB C Hub HDMI Adapter for MacBook Pro/Air Swith and Other Type C Devices,USBC Digital AV Multiport (6 in 1 Dongle with Ports of typec USB 3.0/4K HDMI/SD/TF Card Reader) Type-c Multi Docking	Amazon: B3 BIGTHREE Store					6		
BI146	45W USB-C Type-C Chromebook Charger Replacement for HP Chromebook X360 11 Q7 Q8 EE 11-Smbo Detachable 10-P0XX Laptop Adapter	Walmart					24		
BI147	Color Splash!A Pop Bead Assortment	Amazon: S&S Worldwide Store					6		
BI148	Utopia Kitchen - 6 inch Chef Kitchen Knife Cooking Knife Carbon Stainless Steel Kitchen Knife with Sheath and Ergonomic Handle - Chopping Knife for Professional Use (Black)	Amazon: Utopia Kitchen Store					6		
BI149	TOSHIBA EM131A5C-SS Countertop Microwave Oven, 1.2 Cu Ft with 12.4" Turntable, Smart Humidity Sensor with 12 Auto Menus, Mute Function & ECO Mode, Easy Clean Interior, Stainless Steel & 1100W	Amazon: Toshiba Store					6		
BI150	Amazon Basics Extension Cord, 13 Amps, 125V, 6 Foot, White	Amazon: Amazon Basics Store					24		
BI151	Surge Protector Power Strip - 6 Ft Flat Plug Extension Cord with 8 Widely Outlets and 4 USB Ports(1 USB C), 3 Side Outlet Extender for Home Office, White, ETL Listed	Amazon: POWRUI Store					6		
BI152	Bone Cutting Shears	Ward's Science #470005-442					10		
BI153	Eisco Microcentrifuge Tube Float Rack	Ward's Science #470352-730					12		
BI154	Food Storage Containers with lid, 2 pack	Ward's Science #470232-400					10		
BI155	Forceps, Fine-Point with Guide Pin, 4 1/2 inch, 10 pack	Ward's Science #470311-266					1		
BI156	Meter Stick, Wood, Case of 6	Ward's Science #470232-418					2		

SA Code	Item Description Manufacturer/Model #	Manufacturer/Model #	Bid as Spec'd? Y/N	Alternate Bid Item Description Manufacturer/Model #	Alternate Bid Finish	Lead Time	Qty.	Unit Cost	Total Cost
Equipment Section E-13: Biology									
BI157	Micro Tube Rack, Polypropylene, 20-Place	Ward's Science #470339-526					2		
BI158	High Speed Mini Centrifuge	Ward's Science #470319-480					1		
BI159	PLTW custom Laparoscopic Activity Kit (MI 4.3.3)	PLTW #44PWLAPKIT					4		
BI160	Rubber Tubing, amber, 3/16" bore, 1/16" wall, 10 ft.	PLTW #711552					1		
BI161	Red Rubber Tubing	Ward's Science #470219-106					1		
BI162	Anatomy In Clay Learning System, PLTW Student Kit	PLTW #ZSR-PLTW-102					5		
BI163	Anatomy of a Knee Injury Kit, set of 4, Custom Kit	PLTW #1741-101					1		
BI164	Introductory Histology Slide Set	PLTW #470176-960					7		
BI165	Bingo Chips, 500 pack	PLTW #44PWEE555					1		
BI166	Broken Bones X-Rays	Ward's Science #470039-516					7		
BI167	Teacher Created Resources Foam Colorful Dice	Amazon: Teacher Created Resources Store					1		
BI168	Digestive Tract Microscope Slide Set of 8	PLTW #470347-886					2		
BI169	Fracture Repair Puzzle with Repair, Custom Kit	PLTW #1741-100					2		
BI170	Clear 360° Goniometer	Ward's Science #470019-280					7		
BI171	Introductory Histology Microscope Slide Set	Carolina #311974					1		
BI172	Kidney, Mammal Slide	Ward's Science #470182-924					5		
BI173	Luer Lock Syringe, 60 ml, 10 pack	PLTW #44PWEE554					1		
BI174	Lymph Node, Mammal Slide	Ward's Science #470182-778					10		

SA Code	Item Description Manufacturer/Model #	Manufacturer/Model #	Bid as Spec'd? Y/N	Alternate Bid Item Description Manufacturer/Model #	Alternate Bid Finish	Lead Time	Qty.	Unit Cost	Total Cost
Equipment Section E-13: Biology									
BI175	Bone, Cancellous Slide	Ward's Science #470177-584					5		
BI176	Pen Lights, 6 pack, batteries included	PLTW #967					1		
BI177	Red rubber tubing, 10 ft	PLTW #711562					2		
BI178	Complete Blood Pressure Kit	Ward's Science #470019-078					5		
BI179	Ward's Mammalian Muscle Composite Slides, 3 types	PLTW #470111-780					3		
BI180	ANATOMY IN CLAY Basic Tool Set for MANIKEN Model	PLTW #ZSR-210					1		
BI181	ANATOMY IN CLAY Clay Cutting Mat for MANIKEN Model 8x12	PLTW #ZSR-311					1		
BI182	Synapse Construction Kit, 5 Group Set (HBS 2.2.2)	PLTW #SCK-05					2		
BI183	Conical Tubes	Ward's Science #470150-966					3		
BI184	Innoculating Loop	Ward's Science #470203-986					1		
BI185	The Apprentice Doctor® Budget Phlebotomy Training Arm	Ward's Science #470313-860					2		
BI186	PLTW Blood disorder slides by Ward's, 10 total slides - PBS	PLTW #470324-342					1		
BI187	PLTW custom microbiology slides by Wards, 8 slides - PBS 3.1.7, 3.1.8, 3.1.9	PLTW #470324-998					2		
BI188	PLTW Histology slides by Ward's, sheep brain, 4 slide set - PBS 1.2.4	PLTW #470325-280					2		
BI189	PLTW Normal (5) vs cancer cell slides (5) by Ward's - PBS 2.2.1	PLTW #470324-348					1		
BI190	Student Grade Economy Microscope Slides	Ward's Science #470016-270					2		
BI191	The Apprentice Doctor® Bleeding Control Training Kit	Ward's Science #470324-226					4		
BI192	Ward's® NGSS: Fingerprint ID Magnetic Powder Kit	Ward's Science #470213-230					1		

Bidder Name: _____

SA Code	Item Description Manufacturer/Model #	Manufacturer/Model #	Bid as Spec'd? Y/N	Alternate Bid Item Description Manufacturer/Model #	Alternate Bid Finish	Lead Time	Qty.	Unit Cost	Total Cost
Equipment Section E-13: Biology									
BI193	Ward's hair slides, 8 slide set - PBS 1.1.3	PLTW #470324-318					1		
BI194	The Apprentice Doctor® Budget Phlebotomy Training Arm	Ward's Science #470313-862					2		
BI195	BD Syringes with Luer-Lok Tips, 60 mL, 10 pack	PLTW #44PWEE1260					1		
BI196	Binder Clips, Assorted Sizes, 30 pack	PLTW #470232-624					1		
BI197	Magnetic Brass Fasteners	Ward's Science #470149-676					1		
BI198	Magnetic Stir Bar, 1 in	Ward's Science #58948-230					5		
BI199	Glass Stir Rods	Ward's Science #470200-955					13		
TOTAL Product									
Delivery & Installation									
Vendors to include and provide installation for wall mounted items									
							<u>INCLUDE IN UNIT PRICE</u>		

SA Code	Item Description Manufacturer/Model #	Manufacturer/Model #	Bid as Spec'd? Y/N	Alternate Bid Item Description Manufacturer/Model #	Alternate Bid Finish	Lead Time	Qty	Unit Cost	Total Cost
Equipment Section E-14: Engineering									
EN01	3 Step Ladder, Folding Step Stool, 500 lbs. capacity, Steel, Black	Amazon - HBTower					1		
EN02	xTool Honeycomb Working Panel Set for D1 Pro/D1	xTool					2		
EN03	V5 Workcell Storage Kit	Vex Robotics 276-7899					6		
EN04	Brute 20-gal Storage Tote, Gray	Home Depot - Rubbermaid Commercial					5		
EN05	X-ACTO 18"x18" Commercial Grade Square Guillotine Trimmer	Amazon - X-Acto					1		
EN06	Craftsman 24" I-Beam Level	Amazon - Craftsman CMHT82344					2		
EN07	Wet/Dry VAC, Heavy-Duty Shop Vacuum, 9-gal, Yellow	Amazon - DEWALT DXV09PA					1		
EN08	Stanley Sortmaster Lite Organizer 11.5" x 2.5" x 8.5", Black	Amazon - Stanley					2		
EN09	Mouse Pad, Non Slip, Washable, Pack of 3, 10.2"x8.3", Black	Amazon - JIKIOU					30		
EN10	LEGO Medium Creative Brick Box	LEGO 10696					2		
EN11	Silicone Dish Drying Mat, 12" x 12", Black	Amazon - MicoYang					2		
EN12	Numbered Pocket Chart, Door Hanging, 30 Pockets	Amazon - Anizer					2		
EN13	Metal Locking Pegboard Hook Assortment Kit, Pack of 47, 1/8"	Home Depot - Onward					2		
EN14	Steel Mesh Pegboard Basket in Black, Pack of 2	Home Depot - Everbilt					2		
EN15	Stratos Safety Glasses, Black Frame, Clear Lens	MCR Safety SS110					30		
EN16	Small Plastic Organizing Containers with Lids, Stackable and Nestable, 5 qt, Pack of 20	Amazon - Iris					2		
EN17	Medium Plastic Organizing Containers with Lids, Stackable and Nestable, 17.5 qt, Pack of 12	Amazon - Iris					2		
EN18	Large Plastic Organizing Containers with Lids, Stackable and Nestable, 58 qt, Pack of 6	Amazon - Iris					1		
							2		

SA Code	Item Description Manufacturer/Model #	Manufacturer/Model #	Bid as Spec'd? Y/N	Alternate Bid Item Description Manufacturer/Model #	Alternate Bid Finish	Lead Time	Qty	Unit Cost	Total Cost
Equipment Section E-14: Engineering									
EN19	Brush Tube Cleaning Set, Pack of 8, Blue	Amazon - Holikme					1		
EN20	Dust Pan Broom Set	Amazon WDDBHSKN					1		
EN21	Fire-Containment Waste Can, 6-gal.	Flinn Scientific #SE3051					1		
EN22	Scotch TL901X Thermal Laminating Machine, Gray, 9"	Amazon - Scotch					4		
EN23	USB C Hub HDMI Adaptor, Multi Docking	Amazon - B3 BIGTHREE					5		
EN24	45 W USB-C Type C Chromebook Charger Replacement	Walmart - Ursulan					2		
EN25	Outdoor Extension Cord, 25', Black Heavy Duty, 3 Prong	Amazon - PLUGTUL					5		
EN26	Electrical 6-Outlet Power Strip, 2-Pack 2ft, 3-Prong, White	Amazon - GE home 14833					1		
EN27	Cell Phone Holder Storage, 2-Tier, with Stickers, 30 Slots	Amazon - Ozzptuu					2		
EN28	Adjustable Wrench, 8", 1.25 in Max Opening	PLTW #44PWP128E					10		
EN29	Building Block Set, Wooden Painted, 8 Block Shapes, 100 Pieces	PLTW #44PWEE434					1		
EN30	Coffee Maker, Basic, Single Serve	PLTW #44PWEE413					15		
EN31	Combination Square, 12", Grooved Markings	PLTW #44PWG127					3		
EN32	Compact Scale, 1000g x .1-g Accuracy	PLTW #44PWEE418-					2		
EN33	Compression and Extension Springs, Assorted, Small	PLTW #44PWEE414					2		
EN34	Power Connect Cordless Drill/Driver , 20V Max	Black and Decker #LDX50PK					3		
EN35	Counterweight Hardware Set, 5x Screws, 5x Nuts, 20x Washers	PLTW #44PLTWHWK					3		
EN36	Delrin Balls, 3/4", White, Pack of 10	PLTW #44PWEE424					25		
EN37	Dial Calipers, 6" to .001 ", Steel	PLTW #44PW4090							

SA Code	Item Description Manufacturer/Model #	Manufacturer/Model #	Bid as Spec'd? Y/N	Alternate Bid Item Description Manufacturer/Model #	Alternate Bid Finish	Lead Time	Qty	Unit Cost	Total Cost
Equipment Section E-14: Engineering									
EN38	Easy Cutter	PLTW #44PWG204					5		
EN39	Eye Screws, #4 Size, Pack of 25	PLTW #44PWEE416					3		
EN40	Hand Lenses, 3x Magnification	PLTW #44PWEE427					25		
EN41	Headphones, Basic, Pack of 5	PLTW #44PWEE330					6		
EN42	Hex Key Set, Folding, 9 Sizes	PLTW 44PWEE392					3		
EN43	HSS Drill Bits, 1/16" - 1/2" by 64ths, With Case, 14 Pieces	PLTW #44PWEE2052					2		
EN44	IED Custom Metal Dowel Pin Kit	PLTW #44PWDOWELKIT					2		
EN45	IED Material Testing Kit	PLTW #44PWTMTKIT					2		
EN46	Jaw Style/Claw Staple Remover	PLTW #44PWEE423					5		
EN47	Lamp Base E10	PLTW #44PWEE428					3		
EN48	Magnetic Wand, 1 Piece	PLTW #44PWEE425					3		
EN49	Melamine Board, 4' x 8', Cut into (4) 2' x 4' Boards						4		
EN50	Momentary Switch, Pack of 20	PLTW #44PWEE432					3		
EN51	Needle Nose Pliers, 5", 5 Pack	PLTW #44PWEE329					5		
EN52	PLTW Custom IED VEX IQ Kit (1 x 228-7340 and 1 x 228-7341)	PLTW #228-7342					1		
EN53	Precision Screwdriver Set, 6 Pieces	PLTW #44PWP132					2		
EN54	Protractors, Semicircular Transparent, 3.5", Pack of 12	PLTW #44PWEE389					5		
EN55	PVC Pipe, Schedule 40, 1" x 24"	PLTW #44PWEE429					3		

SA Code	Item Description Manufacturer/Model #	Manufacturer/Model #	Bid as Spec'd? Y/N	Alternate Bid Item Description Manufacturer/Model #	Alternate Bid Finish	Lead Time	Qty	Unit Cost	Total Cost
Equipment Section E-14: Engineering									
EN56	Ruler, Clear Plastic, 12", 31cm, Metric and English, Pack of 12	PLTW #44PWEE538					3		
EN58	Scissors, 8", Plastic Handle, Pointed Tip, Box of 12	PLTW #44PWEE528					3		
EN57	Glue Gun, Lo-Temp Full Size, 110 Volt	PLTW #44PW4570					15		
EN59	Screwdriver Set, 12 Piece, Slot and Phillips Tips	PLTW #44PWP122					3		
EN60	Self-Healing Cutting Mat, 11.8" x 8.7", Pack of 6	PLTW #44PWEE347					5		
EN61	Tape Measure, Steel, 25' with Thumb Lock	PLTW #44PWEE2062					10		
EN62	Tape Measure, Vinyl, 60", Pack of 10	PLTW #44PWEE417					3		
EN63	Trigger Bar Clamp, Medium, 12", Pack of 2	PLTW #44PWEE2546					13		
EN64	Trigger Bar Clamp, Medium 6"	PLTW #44PWEE2547					5		
EN65	Utility Knife, Metal with 5x Replacement Blades	PLTW #44PW33001					25		
EN66	VEX IQ Pin Tool, Pack of 10	VEX Robotics #228-7423					3		
EN67	Dremel 3D40 3D Printer with Flex BuildPlate	Dremel #3D40-FLX-01					3		
EN68	Dremel 3D45 DigiLab 3D Printer	Dremel #3D45-01					1		
EN69	Beaker, 600 mL, Pack of 6	Ward's Science # 470149-356					2		
EN70	Brass Fasteners, Pack of 100, 1"	Ward's Science #470149-676					2		
EN71	Cleat Spikes, Metal, Pack of 14	PLTW #44PW33001					2		
EN72	Compact Scale, 2000g x 1g	PLTW #44PWG111					3		
EN73	Funnel Set, 5x Small and 5x Large	PLTW #44PWEE564					3		
EN74	Hack Saw, For 10" or 12" Blade, D-Handle	PLTW #44PW4570					3		

SA Code	Item Description Manufacturer/Model #	Manufacturer/Model #	Bid as Spec'd? Y/N	Alternate Bid Item Description Manufacturer/Model #	Alternate Bid Finish	Lead Time	Qty	Unit Cost	Total Cost
Equipment Section E-14: Engineering									
EN75	Hooked Weights, Set of 9, 10g to 1000g	Ward's Science 470003-584					3		
EN76	Infrared Thermometer Gun	PLTW #44PWEE563					8		
EN77	Motors, Set of 5, With 5x Couplers & Set Screws, 5x Wrenches	PLTW #44PW33001					3		
EN78	S-Hook, 1.75", Pack of 10	PLTW #470092-183					1		
EN79	Stapler, Desktop Style, 3-Pack	PLTW #44PWEE565					3		
EN80	Stopwatch, Handheld, LED, Pack of 10	PLTW #470311-264					2		
EN81	Vernier Go Direct Wireless Force and Acceleration Sensor	PLTW #GDX-FOR					15		
EN82	Wood Board, 1" x 12" x 4ft, For Inclined Plane (4.2.4)						7		
EN83	Acrylic Balls 1/2", Pack of 50	PLTW #44PW1261					1		
EN84	RSR Variable DC Power Supply 18V 0-2A	PLTW #44PW922E					4		
EN85	T15 Star Screwdriver, Pack of 5	PLTW #276-5236					1		
EN86	T8 Star Screwdriver, Pack of 5	PLTW #276-5013					1		
EN87	Tool Kit V2	PLTW #276-5010					1		
EN88	Vernier Dual Range Force Sensor	PLTW #DFS-BTA					7		
EN89	Vernier Go Direct Structures and Materials Tester	PLTW #GDX-FOR					1		
EN90	Vernier LabQuest 3	PLTW #LABQ3					15		
EN91	VEX 1-Post Hex Nut Retainer, Pack of 10	VEX Robotics #276-6482					8		
EN92	VEX 1-Post Hex Nut Retainer w/ Bearing Flat, Pack of 10	VEX Robotics #276-6481					8		
							16		

SA Code	Item Description Manufacturer/Model #	Manufacturer/Model #	Bid as Spec'd? Y/N	Alternate Bid Item Description Manufacturer/Model #	Alternate Bid Finish	Lead Time	Qty	Unit Cost	Total Cost
Equipment Section E-14: Engineering									
EN93	Vex 2-Wire Motor 393	VEX Robotics #276-2177					16		
EN94	Vex Wire Servo	VEX Robotics #276-2162					10		
EN95	Vex LED Indicator Pack, 3 Red, 3 Green, 2 Yellow	VEX Robotics #276-2176					10		
EN96	VEX Rubber Shaft Collar, Pack of 30	VEX Robotics #228-3510					4		
EN97	VEX V5 Controller	VEX Robotics #276-4820					8		
EN98	VEX V5 Distance Sensor	VEX Robotics #276-4852					1		
EN99	VEX V5 Motor Upgrade Kit, 4 x V5 Smart Motors and 1 x V5 Smart Cable Starter Pack	VEX Robotics #270-7247-801					8		
EN100	VEX V5 Optical Sensor	VEX Robotics #276-7043					10		
EN101	VEX V5 POE/CIM Custom Upgrade Kit	VEX Robotics #270-8014					1		
EN102	VEX V5 Robot Battery Charger	VEX Robotics #276-4812					1		
EN103	VEX V5 Robot Battery Li-Ion 1100mAh	VEX Robotics #276-4811					1		
EN104	VEX V5 Robot Brain	VEX Robotics #276-4810					1		
EN105	VEX V5 Robot Radio	VEX Robotics #276-4831					1		
EN106	Wood Round Balls, 1/2" Diameter, pack of 100	PLTW #44PWEE2597					20		
EN107	Architectural Scale, 12" Triangle with 6 Divisions, Engraved	PLTW #44PW4065					3		
EN108	Auto Level, Nikon #AX2S, 20X Magnification with Stadia Lines	PLTW #44PW6035					20		
EN109	Civil Engineering Scale, Triangular, White, Plastic	PLTW #44PW4070					1		
EN110	Desktop 3-Hole Punch	PLTW #470020-298					3		
EN111	Level Rod, Fiberglass, 13" length, Graduated in 1/100ths	PLTW #44PW6045							

SA Code	Item Description Manufacturer/Model #	Manufacturer/Model #	Bid as Spec'd? Y/N	Alternate Bid Item Description Manufacturer/Model #	Alternate Bid Finish	Lead Time	Qty	Unit Cost	Total Cost
Equipment Section E-14: Engineering									
EN112	Ohaus Triple Pro Balance, 2610 g Capacity, 0.1g Sensitivity	Ward's Science #470014-444					1		
EN113	Rod Level, Seco	PLTW #44PW6050					3		
EN114	Metal Sieve Set, Set of 2	Ward's Science #470346-962					2		
EN115	Tripod, Aluminum Extension Legs with Shoulder Strap	PLTW #44PW6040					3		
EN116	Spring Clamps, 3 inch jaw opening	PLTW #44PWEE565					5		
TOTAL Product									
Delivery & Installation									
Vendors to include and provide installation for wall mounted items									
							<u>INCLUDE IN UNIT PRICE</u>		

SA Code	Item Description Manufacturer/Model #	Manufacturer/Model #	Bid as Spec'd? Y/N	Alternate Bid Item Description Manufacturer/Model #	Alternate Bid Finish	Lead Time	Qty.	Unit Cost	Total Cost
Equipment Section E-15: Special Education									
SE01	CanDo Plastic Ball Chair with Adult Back Size, 22 x 26 x 32 Inches	School Specialty #4000762					10		
SE02	SensaSoft™ Squeezeie Seat	Fun & Function #SP8439					10		
SE03	Therapy Balls	Fun & Function #MW7459					10		
SE04	GBC Ultima 35 EZ Load Thermal Roll Laminator, 12" Max Width	GBC #1701680					2		
SE05	Evacuation Chair, Standard	Evac-Chair 300H					6		
SE06	Set of 12 Small White Board Dry Erase Boards Classroom Pack Mini White Boards 9"x12" Double Sided Personal Whiteboards for Students Teachers School Supplies Lapboards I 12 Mini Whiteboard Erasers Incl	Amazon: Scribbledo Store					1		
SE07	Laundry Folding Board	BoxLegend V4					2		
SE08	Two-Way Radio	Motorola #CP200D					23		
SE09	FlagHouse Polyethylene Therapy Mat	School Specialty #4001823					1		
SE10	FlagHouse 2 Foot Panel, Rainbow Instructor Mat, 3/8" Thick, 4'x8'	2- School Specialty #2125348					1		
SE11	Hausmann 1310 Balance Activity Parrellel Bars Platform	Hausmann #1310					1		
SE12	Folding Grab Bar Stainless 24"x12"	Amazon Extend A Hand					1		
SE13	Rehab Weight Bars, Set of 5	Performance Health #081035013					1		
SE14	Presa 50-Piece Steel Pegboard Hook in Chrome (1-in W x 6-in H)	Lowes #2299531					2		
SE15	PVC Exercise Therapy Ball Storage Rack	Fabrication Enterprises FEI-30-1831					2		
SE16	Exercise Ball 45 cm	Amazon THERBAND					1		

SA Code	Item Description Manufacturer/Model #	Manufacturer/Model #	Bid as Spec'd? Y/N	Alternate Bid Item Description Manufacturer/Model #	Alternate Bid Finish	Lead Time	Qty.	Unit Cost	Total Cost
Equipment Section E-15: Special Education									
SE17	Exercise Ball 55 cm	Amazon THERBAND					1		
SE18	Exercise Ball 65 cm	Amazon THERBAND					1		
SE19	Peanut Exercise Ball	Amazon Milliard Store					1		
SE20	Rocker Wooden Balance Board	Amazon Yes4All Store					1		
SE21	Balance Pad	Amazon AIREX Store					1		
SE22	Wood Wobble Exercise Balance Board	Amazon Basics Store					1		
SE23	Teaching Beanbags Alphabet, Set of 26	Gopher Sport #43-221					1		
SE24	Adjustable Ankle Weights, 2-10lbs	Amazon Sportneer Store					1		
SE25	Adjustable Ankle Weights, 10lbs	Amazon Fragraim Store					1		
SE26	Spot Markers, 9" Poly Vinyl, Set of 30	Amazon Suprwin					1		
SE27	Pop Up Soccer Goal, 4 ft	Amazon PUGG					1		
SE28	Activity Walking Trail Sensory Toy	School Specialty FLH-15652					1		
SE29	2-Step Steel Step Stool with 225 lb. Load Capacity Type II Duty Rating	Home Depot #206891997					4		
SE30	Stacking Cup Set of 12	Amazon Speed Stacks Store					5		
SE31	Electric Ball Pump	Amazon Champion Sports Store					1		
SE32	Kan Jam Disc Toss Game	Kan Jam Store					1		
SE33	Suspension-Trainer System Bundle	Amazon TRX Store					1		

SA Code	Item Description Manufacturer/Model #	Manufacturer/Model #	Bid as Spec'd? Y/N	Alternate Bid Item Description Manufacturer/Model #	Alternate Bid Finish	Lead Time	Qty.	Unit Cost	Total Cost
Equipment Section E-15: Special Education									
SE34	Basketball with Double Bells	RehabMart #MA-B700					4		
SE35	Soccer Balls with Bells	RehabMart #LSS-441007					4		
SE36	Sportime UltraFoam NoBounceBalls, 3-1/2 Inches, Assorted Colors, Set of 6	School Specialty #010538					6		
SE37	CANDO CUSHY-AIR BALL (RED, 10 INCHES)	Pro Healthcare Products #EN-301740R					10		
SE38	Keepers! Tennis Ball Set, Multi Colored	School Specialty #2123779					1		
SE39	Champion Sports Heavy Duty Beach Ball, 16 Inch, Multi-Colored, Each	School Specialty #1400862					10		
SE40	Polyethylene PE Rainbow Mat	School Specialty FLH-2125362					4		
SE41	Powershred Commercial Grade Paper Shredder	WB Mason Fellowes 425i					1		
TOTAL Product									
Delivery & Installation									
Vendors to include and provide installation for wall mounted items									
								<u>INCLUDE IN UNIT PRICE</u>	

SA Code	Item Description Manufacturer/Model #	Manufacturer/Model #	Bid as Spec'd? Y/N	Alternate Bid Item Description Manufacturer/Model #	Alternate Bid Finish	Lead Time	Qty.	Unit Cost	Total Cost
Equipment Section E-16: Visual Arts									
AE01	Life Sized Skeleton	Blick #21620-1001					1		
AE02	Logan 350-1 Compact Elite Mat Cutter	Blick #17195-1001					1		
AE03	999 Model II Etching Bench	Blick #45030-1001					1		
AE04	999 Model II Etching Press	Blick #45031-1001					1		
AE05	Pusher Blanket for 999 Model II Etching Press, 18" x 36" x 1/8"	Blick #46911-1010					1		
AE06	Pusher Blanket for 999 Model II Etching Press, 18" x 36" x 1/16"	Blick #46911-1150					1		
AE07	Safco Art Rack (Vertical Files)	Blick #51205-1003					1		
AE08	Liquitex Basic Metal Painting Knives, Set of 6	Blick #02825-1006					5		
AE09	Richeson Butcher Tray Palettes, 11" x 7 1/2"	Blick #03066-1011					48		
AE10	Short Handle Sable Paint Brushes, Round, Set of 36	Blick #05147-0369					9		
AE11	Speedball Bench Hook/Inking Plate, 7 3/8" x 9 3/8" x 1 1/8"	Blick #42911-1000					24		
AE12	Screen Printing Frames, 10" x 12"	Blick #43429-1003					12		
AE13	Speedball Plastic Screen Printing Squeegee	Blick #44980-1009					12		
AE14	Royal Langnickel Soft Grip Golden Taklon Flat & Round Brushes Set of 72	Blick #05890-1729					4		
AE15	Mega Gesso Brush, 3"	Blick #06209-1003					22		
AE16	Standard Aluminum T-Square, 18"	Blick #56000-1018					12		
AE17	Standard Aluminum T-Square, 12"	Blick #56000-1012					12		
AE18	Westcott Shatter Resistant Ruler, 12"	Blick #55700-1012					50		

SA Code	Item Description Manufacturer/Model #	Manufacturer/Model #	Bid as Spec'd? Y/N	Alternate Bid Item Description Manufacturer/Model #	Alternate Bid Finish	Lead Time	Qty.	Unit Cost	Total Cost
Equipment Section E-16: Visual Arts									
AE19	Martin Yale Trimmer, 30"	Blick #57172-7030					12		
AE20	Ruggard Hunter 35 DSLR Holster Bag	B&H Photo #RUPHB135B					24		
AE21	Maped Hand-Held Pencil Sharpener, Dual Hole	Blick #21416-1002					50		
AE22	X-Acto Knife #2, With Cap	Blick #57497-1002					100		
AE23	X-Acto School Pro Electric Pencil Sharpener	Blick #81406-2020					4		
AE24	Westcott Flexible Inch/Metric Ruler, 12"	Blick #55693-1012					50		
AE25	Artograph LightTracer Light Box II, 12"x18"	Blick #55315-0006					1		
AE26	Studio Essentials Pop-Up Background Kit, Black/White	B&H Photo #STPB201K					1		
AE27	SanDisk 128GP Extreme Pro UHS-I SDXC Memory Card	B&H Photo #SA128GBEPSD					24		
AE28	JOBY Compact Action Tripod	B&H Photo #JOJB01761					17		
AE29	Manfrotto PIXI Mini Table Top Tripod, Black	B&H Photo #MAPIXIMINIBK					10		
AE30	Savage 700 Watt LED Studio Light Kit	Blick #46943-1007					2		
AE31	Royal & Langnickel Big Kid's Choice Synthetic Brush Value Sets	Blick #06085-1009					2		
AE32	Fiskars Softgrip Kids Scissors, Pointed Tip, Pack of 3	Blick #57619-1003					10		
AE33	Excel Blades 7" Coping Saw, 4 Assorted Blades	Blick #34933-17445					12		
AE34	Excel Blades Mitre Box Set	Blick #35105-1000					6		
AE35	Surebonder Essentials Series Mini Low Temp Glue Gun	Blick #23601-0000					75		
AE36	Self-Healing Cutting Mats, Gray/Black, 24" x 36"	Blick #57539-2436					2		

SA Code	Item Description Manufacturer/Model #	Manufacturer/Model #	Bid as Spec'd? Y/N	Alternate Bid Item Description Manufacturer/Model #	Alternate Bid Finish	Lead Time	Qty.	Unit Cost	Total Cost
Equipment Section E-16: Visual Arts									
AE37	Self-Healing Cutting Mats, Gray/Black, 8.5" x 12"	Blick #57559-2585					24		
AE38	Plastic Spray Bottle	Blick #03418-1016					16		
AE39	Studio Designs LED Flex Lamp, White	Blick #46974-1020					6		
AE40	Utrecht Heavy Duty Pint Bucket with Lid, 16 oz	Blick #03332-1006					50		
AE41	Studio Alumnum Tabletop Easel	Blick #51752-2930					24		
AE42	AWT Portable Drying Racks, 20" x 26", 50 Shelves	Blick #51309-1105					2		
AE43	Simair Uni-Booth, 28" x 26" x 26"	Blick #52911-1000					1		
AE44	Skutt FireBox 14 Kiln Accessory Kit	Blick #30185-1009					1		
AE45	Memory Wire Cutter, Steel/Rubber, Blue/Black, 5 1/2"	Fire Mountain Gems H20-2092TL					12		
AE46	Dapping Block, Steel/Wood, 24 Doming Punches, Set of 25	Fire Mountain Gems H20-3466TL					1		
AE47	Chasing Hammer, Steel/Wood, 10"	Fire Mountain Gems #H20-3308TL					6		
AE48	Wood Mallet, 11 1/2"	Fire Mountain Gems #H20-3353TL					6		
AE49	Needle Files, Carbon Steel, 5 1/2", Set of 12	Fire Mountain Gems #H20-2022TL					24		
AE50	Jewwler's Saw, Wood/Nickle-Plated Steel, 12" x 4 1/2"	Fire Mountain Gems #H20-3241TL					12		
AE51	Sanding Pad, Micro-Mesh, 2", 1500-12000 Grit, Set of 9	Fire Mountain Gems #H20-3395TL					12		
AE52	Saw Blade Mix, Steel/Plastic, White/Red/Black, 5", Set of 144	Fire Mountain Gems #H20-4835TL					10		
AE53	Pliers, Economy Chain-Nose, Steel/Rubber, Black/Blue, 4 1/2"	Fire Mountain Gems #H20-1606TL					12		
AE54	Bench Pin, 7 1/2" x 2", V-slot and C-clamp, Set of 2	Fire Mountain Gems #H20-3842TL					12		

SA Code	Item Description Manufacturer/Model #	Manufacturer/Model #	Bid as Spec'd? Y/N	Alternate Bid Item Description Manufacturer/Model #	Alternate Bid Finish	Lead Time	Qty.	Unit Cost	Total Cost
Equipment Section E-16: Visual Arts									
AE55	Amaco Kiln Gloves, Extra Small, 1 Pair	Blick #32959-1010					12		
AE56	Amaco Kiln Gloves, Large, 1 Pair	Blick #32959-1020					12		
AE57	Like-It Stacking Tote, Small, White	Blick #15916-1020					4		
AE58	Like-It Stacking Tote, Medium, White	Blick #15916-1021					4		
AE59	Like-It Stacking Tote, Large, White	Blick #15916-1022					4		
AE60	Richeson Student Wood Chisels, Set of 12	Blick #33005-1009					6		
AE61	Midwest Products Super Easy Cutter	Blick #35106-1004					6		
AE62	Brent Ware Cart EX With Plastic Cover	Sheffield Pottery BWCEX					4		
AE63	Brent Clay Extruder Dies, Set of 3	Blick #30264-2003					1		
AE64	Brent Clay Extruder Hollow Dies, Set of 12	Blick #30240-1020					1		
AE65	Brent Care Extruder Slab Roller Mount	Blick #30264-1101					1		
AE66	XBevel Xiem Tools Bevel Cutter	Sheffield Pottery XT10108					7		
AE67	Amaco Decorating Wheel	Blick #30211-1700					12		
AE68	Extra Small Recycled Gorilla Tub, 1.3 gal.	Red Gorilla					7		
AE69	Small Gorilla Tub, 3.7 gal.	Red Gorilla					10		
AE70	Peter Pugger VPM-7 Pugmill Mixer	Sheffield Pottery PVPM20					1		
AE71	Echo Ceramics Claypron, Blue Denim	Blick #30292-5910					8		
AE72	Brent Model C Pottery Wheel With Splash Pan	Sheffield Pottery BC					3		

SA Code	Item Description Manufacturer/Model #	Manufacturer/Model #	Bid as Spec'd? Y/N	Alternate Bid Item Description Manufacturer/Model #	Alternate Bid Finish	Lead Time	Qty.	Unit Cost	Total Cost
Equipment Section E-16: Visual Arts									
AE73	Nidec Shimpo VL-Whisper Potter's Wheel	Blick #30040-1001					4		
AE74	Tiger-Vac AS-10 HEPA Vacuum Package with Hose Kit	Sheffield Pottery TVAS10					1		
AE75	Austin Air HealthmatePlus HM450 HEPA and VOC Air Filter	Sheffield Pottery AAHM450					2		
AE76	Wear'm Denim Aprons, 29" x 32"	Blick #03489-5213					12		
AE77	3-Step Pro-Grade Steel Step Stool, 300 lbs. Load capacity, 9 ft. Reach height	Home Depot - Gorilla Ladders					1		
AE78	Large Multi Function Home Sink Dish Washing Pan, 12 qt	Home Depot - Sterilite					1		
AE79	Mudtools Essential Clay Tool Starter Kit	Blick #31129-1001					10		
AE80	Kemper Ceramic Tool Set, Set of 7	Blick #30329-1009					10		
AE81	Deluxe Pottery Tools, Set of 27	Blick #34204-1009					3		
AE82	Richeson Basic Pottery Tools, Set of 12	Blick #33091-1012					10		
AE83	Ceramic Glaze Detail Brush Set	Blick #05692-1009					20		
AE84	Roselli Small Stilt Kit, 30 Assorted Stilts and Bars	Sheffield Pottery RSSK					5		
AE85	Roselli Large Bead Rack with 10" Wires	Sheffield Pottery RSBR10					3		
AE86	Roselli Star Bead Rack with (7) 10" Wires	Sheffield Pottery RSSBR10					5		
AE87	Roselli Large Stilt Kit, 60 Assorted Kiln Stilts and Bars	Sheffield Pottery RSLK					2		
AE88	Brent Kiln Shelf Cart	Sheffield Pottery BKSC					1		
AE89	Kemper Tools RSS Series Sculpting Set 6"	Sheffield Pottery KRSS					10		
AE90	Kemper Tools MRS Mini Ribbon Tool Set	Sheffield Pottery KMRS					12		

Bidder Name: _____

SA Code	Item Description Manufacturer/Model #	Manufacturer/Model #	Bid as Spec'd? Y/N	Alternate Bid Item Description Manufacturer/Model #	Alternate Bid Finish	Lead Time	Qty.	Unit Cost	Total Cost
Equipment Section E-16: Visual Arts									
AE91	Giffin Grip Model #10 Newest Version, Blue Sliders	Sheffield Pottery GG10					2		
AE92	White/Satin Nickel Hook Rack, 45"	Home Depot - Liberty					3		
AE93	3000 Series 1.2 Amp Variable Speed Corded Rotary Tool Kit 25 Accessories and Carrying Case	Home Depot - Dremel					6		
AE94	Latch and Stack Tote with Wheels, 45 gal. Black/Red	Home Depot - Husky					8		
AE95	Wood Furniture Dolly, 18", 800 lbs. capacity	Home Depot - Anvil					10		
AE96	Leather Welding Gloves	Home Depot - Lincoln Electric					1		
AE97	Analog Food Scale	Home Depot - Sportsman					1		
AE98	Wood Rolling Pin, 11 3/4" Barrel	Home Depot - Fox Run					12		
AE99	Amaco Plasti-Bat with Pin Holes, 14" Round	Blick #30019-9014					16		
AE100	20V MAX Cordless 1/2" Drill/Driver, (2) 20V 1.3Ah Batteries, Charger and Bag	Home Depot - DEWALT					1		
AE101	Commercial Immersion Blenders 500-Watt Emersion Blender Hand Mixer for Kitchen Mixing, Variable Speed, 19.7"	Home Depot - VEVOR					1		
AE102	PS-1 Jiffy Mixer	Sheffield Pottery JPS1					1		
AE103	HS-3 Jiffy Mixer	Sheffield Pottery JHS3					1		
AE104	LM Jiffy Mixer	Sheffield Pottery JLM					1		
AE105	Food Safe Bucket, White, 5 gal.	Home Depot - Leaktite					10		
AE106	Paint Bucket Lid, 5 gal.	Home Depot - Bucket Companion					10		
AE107	Kemper Dipping Tongs	Blick #30346-1000					1		
AE108	Kemper Steel Scrapers, Smooth Edge, 3 7/8"	Blick #30377-1004					20		

SA Code	Item Description Manufacturer/Model #	Manufacturer/Model #	Bid as Spec'd? Y/N	Alternate Bid Item Description Manufacturer/Model #	Alternate Bid Finish	Lead Time	Qty.	Unit Cost	Total Cost
Equipment Section E-16: Visual Arts									
AE109	Kemper Steel Scrapers, Serrated Edge, 3 3/4"	Blick #30334-1003					20		
AE110	Kemper Fettleing Knives, Hard	Blick #30349-1020					20		
AE111	Kemper Fettleing Knives, Soft	Blick #30349-1010					20		
AE112	Xiem Studio Needle Tools, Stoneware	Blick #30995-1101					20		
AE113	Richeson Potter's Ribs, Set of 5	Blick #30358-1009					10		
AE114	Kemper Pot Lifts	Blick #30332-1005					4		
AE115	Falcon Clay Tools Spout Makers	Blick #30352-1020					4		
AE116	Richeson Heavy-Duty Pottery Tool Kit	Blick #30386-1009					4		
AE117	Sherrill Mudtools Big Paddle with Sock	Sheffield Pottery SMTBP					2		
AE118	Garrity Tools Walnut Paddle	Sheffield Pottery GATP					2		
AE119	Hawk Wax and Plaster Carving Tools, Set of 12	Blick #33059-0129					6		
AE120	Fiskars Precision Hand Saw	Blick #86408-1001					3		
AE121	Richeson Student Wood Chisel, Set of 12	Blick #33005-1009					6		
AE122	Fiskars Precision Hammer	Blick #84212-1001					2		
AE123	Pocket Surform Plane, 6"	Home Depot - Stanley					7		
AE124	Fiskars Craft Knife Kit, Heavy Duty	Blick #56446-1019					7		
AE125	Clear Polycarbonate Resistant Lens Protective Safety Glasses Color Temple Variety Pack, Box of 12	Home Depot - Safe Handler					2		
AE126	Pro Ionic Hair Dryer, 1875 Watt with AC Motor	Amazon - CONFU Store					3		

SA Code	Item Description Manufacturer/Model #	Manufacturer/Model #	Bid as Spec'd? Y/N	Alternate Bid Item Description Manufacturer/Model #	Alternate Bid Finish	Lead Time	Qty.	Unit Cost	Total Cost
Equipment Section E-16: Visual Arts									
AE127	Roll Up Dish Drying Rack, Over the Sink, Expandable	Amazon - BOOSINY					2		
AE128	32L Large Commercial Bus Box, Wash Basin Tub, Black, Pack of 4	Amazon - Pekky					1		
AE129	Adam Equipment CPWplus 15 Digital Scale, 33 lb. capacity	Sheffield Pottery #AECPPW15					1		
AE130	Brass Round Hole Cutter Chinese Clay Art, Set of 3	Sheffield Pottery #CCABHC					1		
AE131	Fairgate Aluminum T-Square, 36"	Blick #55449-1036					12		
AE132	Plastic Squeeze Bottles, 8 oz, Pack of 12	Amazon - Anyumocz Store					3		
AE133	Xiem Tools Precision Application, 3 oz Bulb with 4 Tips	Sheffield Pottery XT10063					7		
AE134	Cordless Electric Scissors, 4V Electric Mini Cutter	Amazon - SnapFresh Store					3		
AE135	Hot Glue Gun Kit, Dual Temp, 15 Glue Sticks, Large	Amazon - Gluerious Store					12		
AE136	Kemper Tools TS1 Throwing Stick	Sheffield Pottery KTS1					7		
AE137	Small Glaze Sprayer, Chinese Clay Art, 100 mL	Sheffield Pottery CCAGS100					2		
AE138	Horsehair Bench Brush, 13 1/2"	Home Depot - HDX					7		
AE139	Genuine Joe Lobby Dust Broom and Pan Combo Kit Handle, Plastic, Black 32"	School Specialty #1405234					1		
AE140	Petter PugerDie #1 Handle Die	Sheffield Pottery PPDHD					1		
AE141	Peter Puger Stand With Wheels For VPM-7,9 and 20	Sheffield Pottery PVPM20S					1		
AE142	Peter Puger Die #9: Locking Edge Die	Sheffield Pottery PPDLE					1		
AE143	Richeson Drawing Clip Board, 18" x 18"	Blick #22718-1818					50		
AE144	Safe-T Compass	55437-0000					50		

SA Code	Item Description Manufacturer/Model #	Manufacturer/Model #	Bid as Spec'd? Y/N	Alternate Bid Item Description Manufacturer/Model #	Alternate Bid Finish	Lead Time	Qty.	Unit Cost	Total Cost
Equipment Section E-16: Visual Arts									
AE145	Westcott Preferred Line Scissor, 7", Blue, Straight	Blick #57608-4877					75		
AE146	Logan FoamWerks Foamboard Cutter, Straight/Bevel Cutter	Blick #57168-1050					6		
AE147	Trade Quest, Letter Size Clipboards, Set of 12	Amazon - Trade Quest Store					5		
AE148	Belt Sander, 1" x 30"	Harbor Freight #58359					1		
AE149	Compact Economy Rolling Mill with 2 Extra Rolls	Contenti #190-891					1		
AE150	Canon EOS Rebel T7 DSLR Camera with 18-55 mm Lens	BH Photo & Video #CAEDRT71855					24		
AE151	Shimpo Slabroller SR3050	Sheffield Pottery SSR3050					1		
AE152	Diversified Spaces Clay Wedgin Table, 30" x 60" x 30", Laminate Surface, Canvas Cover Included	Blick #51964-8410					1		
AE153	Rubbermaid WaveBrake Mop Bucket/Wringer Combo	School Specialty #2028353					1		
AE154	Genuine Joe 4-Ply Wet Mop with Handle, 24 oz Mop Head, Natural Cotton, 15/16" x 60", Wooden Handle	School Specialty #1310489					1		
AE155	Steel Pedboard Hook Assortment Kit, Pack of 26, 1/8"	Home Depot - Onward					6		
AE156	Vertical Black Slotted Metal Pedboard Workstation Accessory Kit	Home Depot - Wall Control					1		
AE157	Wall Ped Hook Kit, Pack of 100, Black	Amazon - WallPeg Store					2		
AE158	Compact 20-Shelf Wall Rack	Blick #51329-1030					3		
AE159	Vent-A-Fume Encaustic Fume Extractor	Blick #01118-1001					1		
AE160	White Metal Pedboard Pack with (2) 32" x 16" Pegboards	Home Depot - Wall Control					6		
AE161	Brent Clay Extruder HD	Blick #30264-1003					1		

SA Code	Item Description Manufacturer/Model #	Manufacturer/Model #	Bid as Spec'd? Y/N	Alternate Bid Item Description Manufacturer/Model #	Alternate Bid Finish	Lead Time	Qty.	Unit Cost	Total Cost
Equipment Section E-16: Visual Arts									
AE162	Better Houseware Coated-Steel 3-Section Plate Rack	Staples #24537630					1		
TOTAL Product									
Delivery & Installation									
Vendors to include and provide installation for wall mounted items									
							<u>INCLUDE IN UNIT PRICE</u>		

SA Code	Item Description Manufacturer/Model #	Manufacturer/Model #	Bid as Spec'd? Y/N	Alternate Bid Item Description Manufacturer/Model #	Alternate Bid Finish	Lead Time	Qty.	Unit Cost	Total Cost
Equipment Section E-18: Business									
BU01	Gondola Price Tag Holders	Uline #S-20248					2		
BU02	Gondola Peg Hooks, 6"	Uline #S-21797					1		
BU03	Gondola Peg Hooks, 10"	Uline #S-21799					1		
BU04	Gondola Scanner Hooks, 6"	Uline #S-21800					1		
BU05	Slatwall wire basket	Uline #S-22888					1		
BU06	Square Register Kit	Square					2		
BU07	Sony Blue-ray Player	Sony, #BDP-S6700					2		
BU08	Canon digital camera powershot Sx740	Sony, #2955C001					1		
BU09	Tickercom Titan Series 63inch	Tickercom #B08K7G8J26					2		
BU10	Locking Cell Phone Charging Station for 32 Devices - USB with sync for Smartphones	Tripp Lite by Eaton #CSD32USB					1		
BU11	Gondola Shelving Unit, 48 x 19 x 54"	Uline #H-3873					1		
BU12	Gondola Shelves	Uline #H-6611					3		
BU13	Gear Boss Mobile Kiosk 31x72x77	Wenger #1100GRHT/0370BLK					1		
BU14	Monarch 1131 Price Gun, 1 Line, 8 Characters	American Retail Supply #81031					2		
BU15	Standard Tagger Package	American Retail Supply #5510P					2		
BU16	Serenelife White Standard Plastic Hangers - Space Saving Durable Tubular Heavy Duty Clothes Hanger Set Ideal for Laundry/Daily Use, Can Hold Up to 5.5 Lbs. for Coats, Jackets, Pants & Dress(100-Pack)	Amazon: SerenaLife Store					2		
BU17	Hanger Central 30 Pack Space Saving Heavy Duty Slim Plastic Pants and Shorts Hangers, Ridged Non-Slip with Pinch Clips, 360-Rotating Chrome Swivel Hook, in Black, 12 Inches	Amazon: Hanger Central Store					2		

SA Code	Item Description Manufacturer/Model #	Manufacturer/Model #	Bid as Spec'd? Y/N	Alternate Bid Item Description Manufacturer/Model #	Alternate Bid Finish	Lead Time	Qty.	Unit Cost	Total Cost
Equipment Section E-18: Business									
BU18	Round Clothes Rack - 36"	Uline #H-3332					2		
BU19	IRIS USA 5 Quart Plastic Storage Bin Tote Organizing Container with Latching Lid, Stackable and Nestable, Clear, 20 Pack	Amazon Brand: Iris					2		
BU20	Classroom Keepers 12" x 18" Construction Paper Storage, 10-Slot, White, 17" H x 27" W x 19" D, 1 Unit	Amazon Brand: PACON					2		
TOTAL Product									
Delivery & Installation									
Vendors to include and provide installation for wall mounted items									
							<u>INCLUDE IN UNIT PRICE</u>		

SA Code	Item Description Manufacturer/Model #	Manufacturer/Model #	Bid as Spec'd? Y/N	Alternate Bid Item Description Manufacturer/Model #	Alternate Bid Finish	Lead Time	Qty.	Unit Cost	Total Cost
Equipment Section E-20: Kitchen									
KE01	0/220F Pocket Test Thermometer	Cooper-Atkins #1246-02-1					12		
KE02	HACCP Professional Refrigerator/Freezer	Cooper-Atkins #25HP-01-1					12		
KE03	SANI-SAFE® 4" Pizza Cutter	Dexter-Russell #P177A-PCP					4		
KE04	SANI-SAFE® 6" x 3" Dough Cutter/Scraper	Dexter-Russell #17303B					2		
KE05	SANI-SAFE® 8" x 3" Cake Turner	Dexter-Russell #S286-8PCP					2		
KE06	Full-size Wear-Ever® heavy-duty aluminum sheet pan with natural finish	Vollrath #9001					1		
KE07	Full-size Wear-Ever® heavy-duty aluminum sheet pan with natural finish	Vollrath #9002					36		
KE08	Half-size Wear-Ever® heavy-duty aluminum sheet pan with natural finish	Vollrath #5303					36		
KE09	24 Cup Aluminum Muffin Pan	Carlisle #602424					3		
KE10	Pastry or Basting Brush - 3" Nylon Bristles	Carlisle #40402					3		
KE11	16-quart aluminum colander	Vollrath #68350					4		
KE12	10-inch china cap fine-mesh strainer	Vollrath #47167					1		
KE13	¾-quart heavy-duty stainless steel mixing bowl	Vollrath #69006					3		
KE14	30-quart heavy-duty stainless steel mixing bowl	Vollrath #79300					3		
KE15	1-quart aluminum measuring cup	Vollrath #68296					4		
KE16	2-quart aluminum measuring cup	Vollrath #68351					4		
KE17	4-quart aluminum measuring cup	Vollrath #68352					4		
KE18	Four-piece round stainless steel measuring spoon set	Vollrath #47118					3		

SA Code	Item Description Manufacturer/Model #	Manufacturer/Model #	Bid as Spec'd? Y/N	Alternate Bid Item Description Manufacturer/Model #	Alternate Bid Finish	Lead Time	Qty.	Unit Cost	Total Cost
Equipment Section E-20: Kitchen									
KE19	Camwear Measuring Cup, 4-Quart	Cambro #400MCCW135					4		
KE20	Camwear Measuring Cup, 2-Quart	Cambro #200MCCW135					4		
KE21	Camwear Measuring Cup, 1-Quart	Cambro #100MCCW135					4		
KE22	Cut-N-Carry® 6-Board System, 18"x24"	San Jamar #CB1218KC					2		
KE23	Cut-N-Carry® 4-Board System, 18"x24"	San Jamar #CB1824QS					2		
KE24	Adcraft Grater 9"	Admiral Craft #BXGR-4					1		
KE25	Tomato Scooper/Corer	All Points Food Service #171-1193					3		
KE26	Bucket Opener	Lid-Off Model #1					4		
KE27	48" Stainless Steel Kettle Whip	Admiral Craft #KVV-48					1		
KE28	Mixing Paddle	Crown Brands #MPS-48					1		
KE29	32 oz. Mechanical Portion Control Scale	Taylor Precision #TS32					2		
KE30	5 lb. Mechanical Portion Control Scale	Taylor Precision #TS5					2		
KE31	Chef Approved 167801SG17 Silicone Cloth Oven / Freezer Mitts - 17" (Pair)	Restaurant Supply #453257					24		
KE32	Chef Approved 167801SG15 Silicone Cloth Oven / Freezer Mitts - 15" (Pair)	Restaurant Supply #453261					12		
KE33	Spectrum 32 oz. Clear Polycarbonate Utility Scoop	Carlisle #433207					2		
KE34	10-inch stainless steel French whip with nylon handle	Vollrath #47090					2		
KE35	3-ounce solid round Spoodle® utensil with ivory Grip 'n Serv® handle	Vollrath #62167					6		
KE36	4-ounce solid round Spoodle® utensil with gray Grip 'n Serv® handle	Vollrath #62172					6		

Bidder Name: _____

SA Code	Item Description Manufacturer/Model #	Manufacturer/Model #	Bid as Spec'd? Y/N	Alternate Bid Item Description Manufacturer/Model #	Alternate Bid Finish	Lead Time	Qty.	Unit Cost	Total Cost
Equipment Section E-20: Kitchen									
KE37	2-ounce solid round Spoodle® utensil with blue Grip 'n Serv® handle	Vollrath #62157					6		
KE38	8-ounce solid round Spoodle® utensil with orange Grip 'n Serv® handle	Vollrath #62182					6		
KE39	4-ounce perforated round Spoodle® utensil with gray Grip 'N Serv® handle	Vollrath #62170					6		
KE40	2-ounce perforated round Spoodle® utensil with blue Grip 'N Serv® handle	Vollrath #62155					6		
KE41	8-ounce perforated round Spoodle® utensil with orange Grip 'N Serv® handle	Vollrath #62180					6		
KE42	13-inch solid stainless steel spoon	Vollrath #46973					12		
KE43	13-inch slotted stainless steel spoon	Vollrath #46976					12		
KE44	1-ounce two-piece stainless steel ladle with Kool-Touch® handle in black	Vollrath #58011					6		
KE45	2-ounce two-piece stainless steel ladle with Kool-Touch® handle in blue	Vollrath #58322					6		
KE46	5 ½-ounce disher with one-piece white handle	Vollrath #47139					6		
KE47	4-ounce disher with one-piece gray handle	Vollrath #47140					6		
KE48	3 ¼-ounce disher with one-piece ivory handle	Vollrath #47141					6		
KE49	2 ¾-ounce disher with one-piece green handle	Vollrath #47142					6		
KE50	2-ounce disher with one-piece dark blue handle	Vollrath #47143					6		
KE51	1 ½-ounce disher with one-piece red handle	Vollrath #47145					6		
KE52	Tongs 9" Heavy Duty Hinged	Edlund #4409HD					4		
KE53	Tongs 12" Heavy Duty Hinged	Edlund #4412HD					4		
KE54	SANI-SAFE® 8" Scalloped Bread Knife	Dexter-Russell #S162-8SC-PCP					4		

Bidder Name: _____

SA Code	Item Description Manufacturer/Model #	Manufacturer/Model #	Bid as Spec'd? Y/N	Alternate Bid Item Description Manufacturer/Model #	Alternate Bid Finish	Lead Time	Qty.	Unit Cost	Total Cost
Equipment Section E-20: Kitchen									
KE55	SANI-SAFE® 12" Scalloped Roast Slicer	Dexter-Russell #S140-12SC-PCP					4		
KE56	BASICS® 3 1/8" Scalloped Tapered Paring Knife	Dexter-Russell #P94846					6		
KE57	SANI-SAFE® 8" Cook's Knife	Dexter-Russell #S145-8PCP					2		
KE58	SANI-SAFE® 10" Cook's Knife	Dexter-Russell #S145-10PCP					2		
KE59	SANI-SAFE® 3 1/2" Scalloped Sandwich Spreader	Dexter-Russell #S173SC-PCP					6		
KE60	Sani-Safe 4" x 3" Square Edge Solid Hamburger Turner	Dexter-Russell #S286-4-PCP					4		
KE61	SANI-SAFE® 8" x 1 1/4" Baker's Spatula	Dexter-Russell #S284-8PCP					2		
KE62	Cold Scraper 9.5" White	Rubbermaid # FG1901000000					4		
KE63	Adcraft Vegetable Peeler	Admiral Craft #VP-6/B					12		
KE64	SANI-SAFE® 13" Cook's Fork	Dexter-Russell #S205PCP					6		
KE65	TRADITIONAL® 4" Stiff Pan Scraper, Carbon Steel	Dexter-Russell #25RC-4					3		
KE66	CAMTHERM® Hot Only Cart - Tall, Granite Grey	Cambro #CMBH1826TBC191					2		
KE67	Brute Heavy-Duty Ergo Handle Utility Cart with Pneumatic Casters, Lipped Shelf, Medium, 500lb. Capacity, Black	Rubbermaid #FG452010BLA					6		
KE68	Material Handling: Hand Truck	Channel Mfg. #RHTDP8					1		
KE69	Can Storage Racks: Heavy Duty	Channel Mfg. #CSR-99M					2		
KE70	Adcraft Boilable Plastic Funnel 6-1/2" diameter	Admiral Craft #HZ-832					2		
KE71	Anti-Jam Steam Pan, 24 Gauge Stainless Steel, Full, 6"D	Winco #SPJM-106					6		
KE72	Anti-Jam Steam Pan, 24 Gauge Stainless Steel, 1/3, 4"D	Winco #SPJM-304					24		

Bidder Name: _____

SA Code	Item Description Manufacturer/Model #	Manufacturer/Model #	Bid as Spec'd? Y/N	Alternate Bid Item Description Manufacturer/Model #	Alternate Bid Finish	Lead Time	Qty.	Unit Cost	Total Cost
Equipment Section E-20: Kitchen									
KE73	Anti-Jam Steam Pan, 24 Gauge Stainless Steel, 1/6, 4"D	Winco #SPJM-604					24		
KE74	Perforated Steam Pan, 22 Gauge Stainless Steel, Full, 4"D	Winco #SPJH-104PF					6		
KE75	Perforated Steam Pan, 22 Gauge Stainless Steel, Full, 2 1/2"D	Winco #SPJH-102PF					6		
KE76	Perforated Steam Pan, 22 Gauge Stainless Steel, Half, 4"D	Winco #SPJH-204PF					6		
KE77	Perforated Steam Pan, 22 Gauge Stainless Steel, Half, 2 1/2"D	Winco #SPJH-202PF					6		
KE78	18/8 Stainless Steel Steam Pan Cover, Solid, Full	Winco #SPSCF					12		
KE79	18/8 Stainless Steel Steam Pan Cover, Slotted, Full	Winco #SPCF					12		
KE80	18/8 Stainless Steel Steam Pan Cover, Solid, Half	Winco #SPSCH					12		
KE81	18/8 Stainless Steel Steam Pan Cover, Slotted, Half	Winco #SPSCH					12		
KE82	18/8 Stainless Steel Steam Pan Cover, Solid, 1/3	Winco #SPSCT					12		
KE83	18/8 Stainless Steel Steam Pan Cover, Slotted, 1/3	Winco #SPCT					12		
KE84	18/8 Stainless Steel Steam Pan Cover, Solid, 1/6	Winco #SPSCS					12		
KE85	18/8 Stainless Steel Steam Pan Cover, Slotted, 1/6	Winco #SPCS					12		
KE86	Camsquares Classic Food Storage Containers-Camwear, 18 Quart	Cambro #18SFSCW135					3		
KE87	Camsquares Lid, 18 Quart	Cambro #SFC12453					3		
KE88	Camsquares Classic Food Storage Containers-Camwear, 8 Quart	Cambro #8SFSCW135					3		
KE89	Camsquares Lid, 8 Quart	Cambro #SFC6451					3		
KE90	Camsquares Classic Food Storage Containers-Camwear, 4 Quart	Cambro #4SFSCW135					3		

Bidder Name: _____

SA Code	Item Description Manufacturer/Model #	Manufacturer/Model #	Bid as Spec'd? Y/N	Alternate Bid Item Description Manufacturer/Model #	Alternate Bid Finish	Lead Time	Qty.	Unit Cost	Total Cost
Equipment Section E-20: Kitchen									
KE91	Camsquares Lid, 4 Quart	Cambro #SFC6451					3		
KE92	Camsquares Classic Food Storage Containers-Camwear, 2 Quart	Cambro #2SFSCW135					3		
KE93	Camsquares Lid, 2 Quart	Cambro #SFC2452					3		
KE94	Camwear Boxes, 5 Gallon	Cambro #18263CW135					6		
KE95	Camwear Flat Lids for Food Boxes, 5 Gallon	Cambro #1826CCW					6		
KE94	Camwear Boxes, 8.75 Gallon	Cambro #18266CW135					6		
KE95	Camwear Flat Lids for Food Boxes, 8.75 Gallon	Cambro #1826CCW					6		
KE94	Camwear Boxes, 13 Gallon	Cambro #18269CW135					6		
KE95	Camwear Flat Lids for Food Boxes, 13 Gallon	Cambro #1826CCW					6		
KE96	Round Pebbled Bowl 3.1 qt - Clear, 10" dia.	Carlisle #721007					4		
KE97	Round Pebbled Bowl 3.1 qt - Clear, 8" dia.	Carlisle #721007					4		
KE98	Adcraft Coffee Percolator 100 Cup	Admiral Craft #CP-100					2		
KE99	Store N' Pour® Quart Complete Unit Bundle 32 oz - White	Carlisle #PS601N02					12		
KE100	Sparta Color Coded 6" Hand Scrub - White	Carlisle #4052102					6		
KE101	Sparta® Multi-Purpose Valve & Fitting Brush 30" Long/3-1/2" x 5" Oval - White	Carlisle #4000302					6		
KE102	Sparta Color Coded 20" Floater Scrub Brush 20 Inches - White	Carlisle #4050102					6		
KE103	Sparta Color Coded 8" Floater Scrub Brush 8 Inches - White	Carlisle #4054102					6		
KE104	Clear Bun Pan Rack Cover - 12-14 Mil	Curtron Products #SUPRO-14-EC					4		

SA Code	Item Description Manufacturer/Model #	Manufacturer/Model #	Bid as Spec'd? Y/N	Alternate Bid Item Description Manufacturer/Model #	Alternate Bid Finish	Lead Time	Qty.	Unit Cost	Total Cost
Equipment Section E-20: Kitchen									
KE105	Six-cylinder stainless steel silv-a-tainer	Vollrath #97241					1		
KE106	Vertical Flatware Washing System, Cylinders and Storage	Vollrath #99710					6		
KE107	Dunnage Racks	Cambro #DRS300131					1		
KE108	Continuous Feed Food Processor - 1/3 hp	Hobart #FP100-1					1		
KE109	Bun Pan Racks: Economy Series All-Welded	Channel Mfg. #401AC					1		
KE110	Stackable Commercial Microwave with Push Button Controls - 120V, 1000W	Amana #ACP-RCS10TS					1		
KE111	Commercial Conveyor Toaster - 120V	Waring #CTS1000					1		
KE112	12" Manual Meat Slicer - 1/2 hp	Hobart #EDGE12-11					1		
KE113	Two-Speed Tabletop Electric Can Opener - 115V	Edlund #203/115V					1		
KE114	11-quart 120-volt Cayenne® 1776 & 1777 Colonial Kettle™ warmer in black	Vollrath #72165					1		
KE115	12 Cup Automatic Coffee Brewer with 3 Lower Warmers and Hot Water Faucet - 120V	BUNN #12950.0212					1		
KE116	Versa Organizers and Bins, 9-Bin, Black	Cambro #9RS9110					1		
KE117	Large Drainage Hole Anti-Fatigue Mat Competitor™ T30, Black 3' x 5' x 1.2"H	Notrax #T30U0035BL					12		
KE118	H-Pan High Heat Food Pan, Black, Half Size Long, 2 1/2"D	Cambro #22LPHP110					36		
KE119	H-Pan High Heat Food Pan, Black, Half Size Long, 4"D	Cambro #24LPHP110					24		
KE120	H-Pan High Heat Food Pan, Black, Half, 2 1/2"D	Cambro #22HP110					12		
KE121	H-Pan High Heat Food Pan, Black, Half, 4"D	Cambro #24HP110					12		
KE122	H-Pan High Heat Food Pan, Black, 1/4, 2 1/2"D	Cambro #42HP110					12		

SA Code	Item Description Manufacturer/Model #	Manufacturer/Model #	Bid as Spec'd? Y/N	Alternate Bid Item Description Manufacturer/Model #	Alternate Bid Finish	Lead Time	Qty.	Unit Cost	Total Cost
Equipment Section E-20: Kitchen									
KE123	H-Pan High Heat Food Pan, Black, 1/4, 4"D	Cambro #44HP110					12		
KE124	H-Pan High Heat Food Pan, Black, 1/6, 2 1/2"D	Cambro #62HP110					12		
KE125	H-Pan High Heat Food Pan, Black, 1/6, 4"D	Cambro #64HP110					12		
KE126	H-Pan High Heat Food Pan, Black, 1/3, 2 1/2"D	Cambro #32HP110					6		
KE127	H-Pan High Heat Food Pan, Black, 1/3, 4"D	Cambro #34HP110					6		
KE128	Red 5 Gallon Plastic Salad Spinner / Dryer with Brake	Chef Master #CHEF-90005					1		
KE129	Xtra Utility Cart, Open Sided, 300lb. Capacity, Black	Rubbermaid #FG409100BLA					4		
KE130	Cart, Transport Utility	Crown Brands #LLC FFC24363CH					4		
KE131	4 ½-quart Wear-Ever® aluminum bake and roast pan in natural finish	Vollrath #4412					2		
KE132	12-inch Tribute® 3-ply fry pan with natural finish and plated TriVent	Vollrath #69212					2		
KE133	Translucent Food Pan, 1/9	Cambro #94PP190					2		
KE134	14-inch Wear-Ever® aluminum fry pan with SteelCoat x3™ nonstick	Vollrath #67614					2		
KE135	4 ½-quart Tribute® 3-ply sauce/stockpot	Vollrath #77780					2		
KE136	32-quart Arkadia™ aluminum stockpot in natural finish	Vollrath #7308					1		
KE137	60-quart Arkadia™ aluminum stockpot in natural finish	Vollrath #7315					1		
KE138	20-quart Wear-Ever® Classic® aluminum stockpot	Vollrath #67520					1		
KE139	16-quart Tribute® 3-ply sauce/stockpot	Vollrath #77522					1		
KE140	12-quart Wear-Ever® Classic® aluminum stockpot	Vollrath #67512					1		

SA Code	Item Description Manufacturer/Model #	Manufacturer/Model #	Bid as Spec'd? Y/N	Alternate Bid Item Description Manufacturer/Model #	Alternate Bid Finish	Lead Time	Qty.	Unit Cost	Total Cost	
Equipment Section E-20: Kitchen										
KE141	6 ½-quart Intrigue® stainless steel stockpot in mirror finish	Vollrath #47720 #GRP-10CG					1			
KE142	Adcraft Get A Grip Cheese Grater	Admiral Craft #GRP-10CG					1			
KE143	SOFG RIP® Poultry/Kitchen Shears	Dexter Russell #SGS01-CP					4			
KE144	Adcraft Panini Grill - Grooved	Admiral Craft #SG-811E					1			
KE145	Camsquares Classic Food Storage Containers - Camwear, 4 Quart	Cambro #4SFSCW135					6			
KE146	Camsquares Lids, \$ Quart, Kelly Green	Cambro #SFC2452					6			
KE146	ptiClean™ Open Bowl Rack 3.25 - Carlisle Blue	Carlisle #RB14					2			
KE147	OptiClean™ All-Purpose Peg Dish Rack 2.5" Pegs - Carlisle Blue	Carlisle #RP14					1			
TOTAL Product										
Delivery & Installation								<u>INCLUDE IN UNIT PRICE</u>		

SA Code	Item Description Manufacturer/Model #	Manufacturer/Model #	Bid as Spec'd? Y/N	Alternate Bid Item Description Manufacturer/Model #	Alternate Bid Finish	Lead Time	Qty.	Unit Cost	Total Cost
Equipment Section E-21: Music									
MU01	Grover Pro Two-Tone Chime Mallet Pm3 (Medium)	Grover Pro #0080354					1		
MU02	Innovative Percussion Suspended Cymbal Mallet Green Yarn, Length: 15-3/4", 100% Wool Wrap	Grover Pro ##0099279					1		
MU03	Zildjian Traditional Orchestral Gong 34 in.	Zildjian, SKU 44120800000624					1		
MU04	Vic Firth Multi-Application Keyboard Mallets M182	Music & Arts, 4 M170, M17, M172, M180, M181, M182, M183, M184, M185, M186, M187, M188, M189					1		
MU05	Vic Firth Poly Xylophone Mallets Medium, Medium poly heads, Light and clear tone, Rattan handles	Vic Firth, #0065895					1		
MU06	Vic Firth EP2A Intermediate Education Pack Standard	Vic Firth, #1532288					1		
MU07	Vic Firth Iain Moyer Corpsmaster Signature Vibraphone Mallet Medium	Vic Firth, #1321442					1		
MU08	Vic Firth Ensemble Series Keyboard Mallets Medium Hard	Vic Firth, #0056114					1		
MU09	Vic Firth Tom Gauger TG08 Bass Drum Mallet - Staccato, Head: 2 3/14" Length: 16 3/16"	Vic Firth, # VIC-TG08					1		
MU10	Innovative Percussion Concert Bass Drum Mallet Cb-3 (Medium / Medium)	Music & Arts, #0064608, Model #CB-3					1		
MU11	Yamaha YCL-221 Student Bass Clarinet With Low Eb	Yamaha #YCL-221					1		
MU12	Grover Pro PTC Pro Triangle Mount Standard	Grover, #1428539, Model: PTC					1		
MU13	Grover Pro Brass Tubular Beater Set of 3	Grover, #0210130, Model #TB-BS					1		
MU14	LP CP374 24-Bell Sleigh Bells Standard	Music & Art, #0000770, Model #CP374					1		
MU15	Musser LE104 Synthetic Temple Blocks Standard	Ludwig, #0044416, Model #LE104					1		
MU16	Yamaha YCL-621 Low Eb Professional Bass Clarinet	Yamaha, YCL-621					1		
MU17	Jupiter JBS1100 Performance Level Eb Baritone Saxophone	Jupiter, JBS1100					2		

SA Code	Item Description Manufacturer/Model #	Manufacturer/Model #	Bid as Spec'd? Y/N	Alternate Bid Item Description Manufacturer/Model #	Alternate Bid Finish	Lead Time	Qty.	Unit Cost	Total Cost
Equipment Section E-21: Music									
MU18	Yamaha YHR-567 Geyer Series Intermediate Double French Horn	Yamaha, YHR-567					1		
MU19	Meinl Sonic Energy Gong Mallet Large	Meinl, Item #11161909, Model #MGB-L					1		
MU20	Musser M44 / M7044 Combo 3 Octave Vibraphone With Concert Frame (M-44)	Musser, MPN: M44					1		
MU21	Musser M-646 Orchestra Bells	Musser, MPN: M646					1		
MU22	Musser Classic Chimes 1 1/4 in. Tubes Chrome (M635C)	Musser, MPN: M635C					1		
MU23	Musser M-646 Orchestra Bells	Musser, MPN: M635C					1		
MU24	Pearl #CRP-1455 snare drum or equal.	Sweetwater					1		
MU25	Pearl Rope Tuned Djembe With Seamless Synthetic Shell 14 in. Artisan Straight Grain Limba	Pearl, Item #1572350, Model #PBJVR14685					1		
MU26	Adams Alpha Rosewood Marimba w/Apex Frame - Graphite/Black 5 Octave Concert Frame	Adams Alpha, MPN: MAHAA50/9G1					1		
MU27	Roland FP-30X Digital Piano with Speakers Home Bundle- Black	Roland, ID: FP30XBKHmeBun					4		
MU28	VERSATILE CARRYING BAG FOR PORTABLE 88-NOTE KEYBOARDS	Roland, ID: CB-B88V2					1		
MU29	Shen Classic 3/4 Maple	CSC Products Inc., SB300					1		
MU30	Eastman BL301 Cadenza Series Carbon Fiber Violin Bow 4/4	Eastman, #1555964, Model #BL30144					10		
MU31	Eastman BA301 Cadenza Series Carbon Fiber Viola Bow 15-17"	Eastman, #1555863 Model #BA30144					10		
MU32	Fender Mustang GTX 100 1x12" 100-watt Combo Amp	Fender, Item ID: MustGTX100					8		
MU33	Fender Player Telecaster - 3-Tone Sunburst with Pau Ferro Fingerboard Reviews	Fender, Item ID: Item ID: TelePP3TS					4		
MU34	Epiphone Les Paul Standard '60s Electric Guitar - Bourbon Burst	Epiphone, Item ID: EILS6BBNH					4		
MU35	Hercules Stands GS525B 5-space Guitar Rack for Electric, Acoustic, and Bass Guitars with Two Extension Yokes	Hercules Stands, Item ID: GS525BHA205					4		

SA Code	Item Description Manufacturer/Model #	Manufacturer/Model #	Bid as Spec'd? Y/N	Alternate Bid Item Description Manufacturer/Model #	Alternate Bid Finish	Lead Time	Qty.	Unit Cost	Total Cost
Equipment Section E-21: Music									
MU36	On-Stage Classic XCG-4 Guitar Stand - 2-pack	On-Stage, Item ID: GtrStd-2pk					4		
MU37	LM Products Crazyhorse Leather Guitar Strap - Brown	LM Guitar Strap MFG., Item ID: LS-2301R-BR					8		
MU38	Mogami MCP GT R 10 CorePlus Straight to Right Angle Instrument Cable - 10 foot	Mogami, Item ID: MCPINSTR10					8		
MU39	Dreadnought, S35, COLOR Natural	Jasmine, SKU S35, S35-R-U					30		
MU40	TKL Black Belt® Traditional OM / 000 Soft Case™	TKL, #TKL 4605					30		
MU41	FE610 Electric Guitar Gid Bag	Fender, #0991412406					4		
MU42	Premium Gig Bag, Les Paul & SG	Gibson					4		
MU43	Rumble 200	Fender, #2370500000					1		
MU44	Fender Player Precision Bass - 3-Tone Sunburst with Maple Fingerboard	Fender, Item ID: PBassPM3TS					1		
MU45	The Band Room Double-Stack™ Guitar & Case Shelf Rack	GuitarStorage SKU: BRDG					2		
MU46	CA-2 Chromatic Tuner	Korg, CA-2					20		
MU47	Grand Concert Band Folios With Pencil Loop	Deer River Folio					100		
MU48	Deer River Grand Concert Choral Folio With Pencil Loop or equal Size: 9" x 12", With imprinting	Deer River Folio, Model: #30PH					160		
MU49	Stageright Stage Desks	Stageright					20		
MU50	Z-800 Stage Supports	Stageright, Z-800					5		
MU51	Z-800HD Stage Supports	Stageright, Z-800HD					15		

SA Code	Item Description Manufacturer/Model #	Manufacturer/Model #	Bid as Spec'd? Y/N	Alternate Bid Item Description Manufacturer/Model #	Alternate Bid Finish	Lead Time	Qty.	Unit Cost	Total Cost
Equipment Section E-21: Music									
MU52	Valiant Heavy Duty Music Storage Boxes- Choral, 20 @ 1.5" 30 @ 2" 30 @ 3" (choral music size) 20 @ 4"	Valient 20, 9-51201, 9-51202, 9-51203, 9-51204					200		
MU53	Valiant Heavy Duty Music Storage Boxes- Band, 50 @ 1.5" wide 75 @ 3" wide 75 @ 5" wide	Valient, 9-51101, 9-51103, 9-51105					200		
MU54	KAT Percussion MalletKAT 8.5 Pro - 3-octave Percussion Controller	KAT, Item ID: MaKAT85Pro					1		
MU55	KAT Percussion KT-MAL-S MalletKAT Mallets	KAT, Item ID: KATMALLETS					1		
MU56	On-Stage KS7350 Folding-Z Keyboard Stand	KAT, Item ID: ZStd					1		
MU57	Yamaha MODX7+ 76 Semi-weighted Key Synthesizer	Yamaha, Item ID: MODX7p					1		
MU58	PreSonus StudioLive 16.0.2 USB 16-channel Digital Mixer	PreSonus, Item ID: SL1602USB					1		
MU59	On-Stage SSP7950 All-aluminum Speaker Stand Pack with Bag	On-Stage, Item ID: SpkStdBagBun					2		
MU60	Ampeg PF-50T Portaflex - 50-watt All-tube Bass Head	Ampeg, Item ID: PF-50T					1		
MU61	Ampeg PF-210HE 2x10" 450-watt Portaflex Bass Cabinet with Horn 450W 2x10" Bass Cab with 1" Tweeter, Flip-top Design	Ampeg, Item ID: PF210HE					1		
MU62	Fender Blues Junior IV 1 x 12-inch 15-watt Tube Combo Amp - Black, 15-watt, 1-channel All-tube 1 x 12" Combo Guitar Amplifier with Fat Switch, Spring Reverb, and Celestion Speaker	Fender, Item ID: BluesJr4					1		
MU63	JBL EON 710 1300-watt 10-inch Powered Speaker	Fender, Item ID: BluesJr4					1		
MU64	Dance Mirror - Glassless Mylar and Rolling Base by Alvas Non-Glass. Shatterproof. High Reflectivity. Light weight.	Mats Mats Mats					4		
MU65	Peavey Escort 6000 Portable PA System	Peavey, Item ID: Escort6000					1		
MU66	Shure MX418D/C 18 inch Cardioid Gooseneck Microphone with Desktop Base and Preamp	Shure, MX418D/C					4		
MU67	Shure MX202B/C Microflex Overhead Cardioid Microphone - Black	Shure, MX202B/C					4		

SA Code	Item Description Manufacturer/Model #	Manufacturer/Model #	Bid as Spec'd? Y/N	Alternate Bid Item Description Manufacturer/Model #	Alternate Bid Finish	Lead Time	Qty.	Unit Cost	Total Cost
Equipment Section E-21: Music									
MU68	GLXD24+/SM58 Digital Wireless Handheld System with SM58® Vocal	Shure, SM58					7		
MU69	Amazon Basics Adjustable Boom Height Microphone Stand with Tripod Base, Up to 85.75 Inches - Black	Amazon Basics, #TMS130					5		
MU70	Grover Pro Pro Bronze Series Triangle 6 in.	Music & Arts #0065270					1		
MU71	Rope to hang Zildjian Traditional Orchestral Gong 26 in.	Woodwind Brasswind #441208000928000					1		
TOTAL Product Delivery & Installation							<u>INCLUDE IN UNIT PRICE</u>		

SA Code	Item Description Manufacturer/Model #	Manufacturer/Model #	Bid as Spec'd? Y/N	Alternate Bid Item Description Manufacturer/Model #	Alternate Bid Finish	Lead Time	Qty.	Unit Cost	Total Cost
Equipment Section E-23: Custodial									
CU01	Genie Lift	GS-4046 E-Drive					1		
CU02	Genie Lift - with super straddle accessory	Genie Lift AWP-40S					1		
CU03	4WD Sub-Compact Tractor with Bucket	Kubota BX2380R14V-1					1		
CU04	Mower Attachment	Kubota #TBD					1		
CU05	Snow Blower Attachment	Kubota #TBD					1		
CU06	Mower, 52"	Wright Stander WSTX52SFX730					2		
CU07	Mower, 21"	Honda HRC216K3HXP					3		
CU08	Back-pack Mower	Redmax EBZ8560					3		
CU09	Trimmer	Redmax BCZ260TS					4		
CU10	Chainsaw	Stihl MS-271					1		
CU11	Blower	Little Wonder #GX-270					2		
CU12	Snothro	Ariens PRO 28					2		
CU13	Snothro	Ariens PRO 32					2		
CU14	Snowblower	Toro 38754 / 721R-C Powerclear					4		
CU15	Hedge Trimmer	Stihl HS82T24					1		
CU16	Hedge Trimmer, 59"	Stihl HL-94A					1		
CU17	Pole Pruner	Stihl HT-131					1		
CU18	Handheld Blower	Stihl BG-86					2		

SA Code	Item Description Manufacturer/Model #	Manufacturer/Model #	Bid as Spec'd? Y/N	Alternate Bid Item Description Manufacturer/Model #	Alternate Bid Finish	Lead Time	Qty.	Unit Cost	Total Cost
Equipment Section E-23: Custodial									
CU19	Pressure Washer	Stihl RB-600					1		
CU20	Generator	Honda EU-3000iS					1		
CU21	Riding Floor Washer	Nobles Advance #SSR 240 AH					4		
CU22	Walk Behind Floor Strubber	Nobles Advance #SC-500					6		
CU23	Back-pack Vacuum	Pro Team #BP-6					6		
CU24	Floor Scrubber, 20"	Global #GE2015					6		
CU25	Floor Scrubber High Speed, 20"	Global #GE2DS					6		
CU26	55GL Barrels	Rubbermaid Brute 2655 Gray					30		
CU27	Ladder, 8'	Werner #NXT1A08					6		
CU28	Ladder, 10'	Werner #NXT1A10					6		
CU29	Ladder, 12'	Werner #NXT1A12					6		
CU30	Extension Ladder, 40'	Werner #NXT1A16					2		
CU31	Mop Bucket with Wringer -31 Gallon	Rubbermaid #7380 Tandem 31					20		
CU32	Carpet Extractor	Kent #ES300XP					2		
CU33	Wet/Dry Vacuum-12 Gallon	Shop VAC #5761311					3		
CU34	Floor Sucker	Minuteman Shop VAC #C29015JK					6		
CU35	Wet Floor Signs	Global #					20		
CU36	Pallet Jack- 4500 lb	Global #					4		

SA Code	Item Description Manufacturer/Model #	Manufacturer/Model #	Bid as Spec'd? Y/N	Alternate Bid Item Description Manufacturer/Model #	Alternate Bid Finish	Lead Time	Qty.	Unit Cost	Total Cost
Equipment Section E-23: Custodial									
CU37	Desk Lift	Raymond Products #4000-40					6		
CU38	Golf Cart	Go Trax Guide 4					2		
CU39	Tilt Truck	Rubbermaid #					6		
CU40	Recycle Barrels Roll-Out	Rubbermaid 9W27-73 BRUTE					30		
CU41	Floor Dryers, 3-Speed	Airfoxx #AM3450					6		
CU42	Back-Pack Sprayers	Chapin 61813					2		
CU43	Upright Vacuum	Reliavac #03003A					8		
CU44	4 Wheel Power Cart	Gator #					7		
CU45	Spade Shovels	Razor Back 47171					4		
CU46	Snow Shovels	Emsco Big Foot 48					15		
CU47	Wheel Barrow	Jackson #					4		
CU48	Push Brooms	Renown #					4		
CU49	Soft Brooms	Renown #					10		
CU50	Entrance Mat, 4' x 8'	M + A Matting WaterHog; Classic Border					5		
CU51	Entrance Mat, 4' x 12'	M + A Matting WaterHog; Classic Border					5		
CU52	2 Wheel Dollies	Milwaukee #					6		
CU53	18V Cordless	DeWalt #					3		
CU54	Sawzall	DeWalt #					7		

SA Code	Item Description Manufacturer/Model #	Manufacturer/Model #	Bid as Spec'd? Y/N	Alternate Bid Item Description Manufacturer/Model #	Alternate Bid Finish	Lead Time	Qty.	Unit Cost	Total Cost
Equipment Section E-23: Custodial									
CU55	Flatbed Carts	Rubbermaid 4525 2-Shelf Utility Cart Flat Shelf					6		
CU56	Dust Mops, 18"	Rubbermaid or equal					5		
CU56	Dust Mops, 24"	Rubbermaid or equal					5		
CU56	Dust Mops, 36"	Rubbermaid or equal					5		
CU56	Dust Mops, 48"	Rubbermaid or equal					5		
CU57	Leaf Rake	Anvil #					4		
CU58	Metal Rake	Anvil #					4		
CU59	Loppers	Fiskars #					2		
CU60	Tool Box	DeWalt #DWST					6		
CU61	Grease Gun	Performance #243085					4		
CU62	Wrenches	Milwaukee #1388149					1		
CU63	Socket Set	Milwaukee #1388131					1		
CU64	Power Drill	Milwaukee #					1		
CU65	Utility Knives	Stanley #821868					10		
CU66	Hammer	Estwing #100479					6		
CU67	Screwdriver Set	Stanley #179576					10		
CU68	Hard ware	Chromate #					7		
CU69	Horizontal Lifeline, 60ft, Large, Anchor Lifeline, Tie-off, Polyester	PROTECTA 6ZLL4					1		

SA Code	Item Description Manufacturer/Model #	Manufacturer/Model #	Bid as Spec'd? Y/N	Alternate Bid Item Description Manufacturer/Model #	Alternate Bid Finish	Lead Time	Qty.	Unit Cost	Total Cost
Equipment Section E-23: Custodial									
CU70	Fully Body Harness, 3M	PROTECTA 29GA85					1		
TOTAL Product									
Delivery & Installation									
Vendors to include and provide installation for wall mounted items									
							<u>INCLUDE IN UNIT PRICE</u>		

SA Code	Item Description Manufacturer/Model #	Bid as Spec'd? Y/N	Alternate Bid Item Description Manufacturer/Model #	Alternate Bid Finish	Lead Time	Qty.	Unit Cost	Total Cost
Furniture Section A-1: Ancillary Furniture								
S54	Café Chair, 4-leg ERG International, 1350 Finish: Ultra Clear Maple					41		
S55	Café Counter Stool, 4-leg, High-back, Counter height ERG International, 1352 CH Finish: Ultra Clear Maple					20		
S56	Stool, Steel Montisa Elton, ES 24 M15 Finish: Steel, Clear					1		
S60a	Lounge, Sled Base, Mid-back Boss Marnie Fabric: Knoll Tempest, Citrus					14		
S60b	Lounge, Sled Base, Mid-back Boss Marnie Fabric: Luum Wool Fleck, Aloe					6		
S61	Lounge, Sled Base Keilhauer Ponder, 68703 Fabric: Luum Wavefield Sea Level					12		
S62	Lounge, Sled Base Keilhauer Ponder, 68703 Fabric: Knoll Tempest, Lightning					4		
S67	Lounge Chair, Fully Upholstered Bernhardt Becca, 1082 Fabric: Maharam Mantle, Piper					3		
S70a	Lounge, Sled Base, Mid-back Boss Marnie Fabric: Wolf Gordon Square Not, Indigo					8		
S70b	Lounge, Sled Base, Mid-back Boss Marnie Fabric: Knoll Hourglass Jelly					8		
S71	Lounge Chair, Stationary Davis Tote, TE-1000 Fabric: Knoll Diva, Daffodil					8		
S72a	Lounge System Bernhardt Neighborhood, 6033, 6034, 6031, 6035, 6039 Seat Fabric: Pallas Lumiere, Quiet Back & Fabric: Carnegie Amplify 6492, 2					1		
S72b	Lounge System Bernhardt Neighborhood, 6035, 6039 Seat Fabric: Pallas Lumiere, Quiet Back & Arm Fabric: Carnegie Amplify 6492, 2					1		

SA Code	Item Description Manufacturer/Model #	Bid as Spec'd? Y/N	Alternate Bid Item Description Manufacturer/Model #	Alternate Bid Finish	Lead Time	Qty.	Unit Cost	Total Cost
Furniture Section A-1: Ancillary Furniture								
S72c	Lounge System Bernhardt Neighborhood, 6045, 6042, 6043 Seat Fabric: Pallas Lumiere, Quiet Back & Arm Fabric: Carnegie Amplify 6492, 2					1		
T50	Café Table, 30" dia. Spec Manhattan, 30D MNX 2MM Finish: Pionite Ice Fishin, Base & Trim: Silver					3		
T51	Café Table, 30"x36" Spec Manhattan, 3036RE MNX 2MM Finish: Pionite Ice Fishin, Base & Trim: Silver					3		
T52	Café Table, 36"x36" Spec Manhattan, 3636 SQ MNX 2MM Finish: Pionite Ice Fishin, Base & Trim: Silver					14		
T53	Café Table, 30"x36", Counter height Spec Manhattan, CUSTOM; refer to quote number: Q158558 Finish: Pionite Ice Fishin, Base & Trim: Silver					7		
T54	Work Bench Montisa Nash, 6036 WS2 M15 LC Finish: Maple Top, Clear Steel Legs					1		
T55a	Collaboration Table Spec Endzone, Custom; refer to quote number: Q158558 Outside Laminate: Formica Neutral White, Matte White Inside Laminate: Formica Leaf Green, Matte Finish					3		
T55b	Collaboration Table Spec Endzone, Custom; refer to quote number: Q158558 Outside Laminate: Formica Neutral White, Matte White Inside Laminate: Nevamar Spicy Flavors					3		
T60	Occasional Table Spec Drum 18D DRUM SE Finish: Wilsonart Phantom Ecru, Matte Finish					9		
T61	Occasional Table Spec Drum 18D DRUM SE Finish: Wilsonart Phantom Charcoal, Velvet Finish					5		
T62	Occasional Table Spec Drum 24D DRUM SE Finish: Wilsonart Phantom Ecru, Matte Finish					5		
T63	Occasional Table Spec Drum 24D DRUM SE Finish: Wilsonart Phantom Charcoal, Velvet Finish					9		
T64	Occasional Table Blu Dot, Circular Tall Side Table Finish: Oblivion					8		

SA Code	Item Description Manufacturer/Model #	Bid as Spec'd? Y/N	Alternate Bid Item Description Manufacturer/Model #	Alternate Bid Finish	Lead Time	Qty.	Unit Cost	Total Cost
Furniture Section A-1: Ancillary Furniture								
T72	Collaboration Table Spec Endzone, Custom; refer to quote number: Q158558 Finish: Formica White Twill, Matte Finish					2		
T102	Café Table, 30"x48" Spec Manhattan, 3048 RE MNT 2MM Finish: Formica White Twill, Matte Finish					6		
T103	Café Table, 30"x36" Spec Manhattan 3036 RE MNX 2MM Finish: Formica White Twill, Matte Finish					14		
T104	Café Table, 42" dia Spec Manhattan, 42D MNX 2MM Finish: Formica White Twill, Matte Finish					7		

TOTAL Product
Delivery & Installation INCLUDE IN UNIT PRICE

SA Code	Item Description Manufacturer/Model #	Bid as Spec'd? Y/N	Alternate Bid Item Description Manufacturer/Model #	Alternate Bid Finish	Lead Time	Qty.	Unit Cost	Total Cost
Furniture Section C-2: Metal Shelving								
SH01	4-hi Wire Shelving, 24" x 36" Winco Wire Shelving VCS-2436					4		
SH02	4-hi Wire Shelving, 18" x 48" Winco Wire Shelving VCS-1836					10		
SH03	4-hi Wire Shelving, 24" x 48" Winco Wire Shelving VCS-2448					68		
SH04	4-hi Wire Shelving, 24" x 54" Winco Wire Shelving VC-2454, VC-72P					42		
SH05	4-hi Wire Shelving, 18" x 60" Winco Wire Shelving VC-1860, VC-72P					6		
SH06	4-hi Wire Shelving, 24" x 60" Winco Wire Shelving VC-2460, VC-72P					26		
SH07	4-hi Wire Shelving, 18" x 72" Winco Wire Shelving VC-1872, VC-72P					8		
SH08	4-hi Wire Shelving, 24" x 72" Winco Wire Shelving VC-2472, VC-72P					47		

TOTAL Product
Delivery & Installation INCLUDE IN UNIT PRICE

SA Code	Item Description Manufacturer/Model #	Bid as Spec'd? Y/N	Alternate Bid Item Description Manufacturer/Model #	Alternate Bid Finish	Lead Time	Qty.	Unit Cost	Total Cost
Furniture Section D-1: Miscellaneous Furniture								
D92	Standing Desk Safo Alphanbetter 2.0, 1223GR Finish: Nebula Grey					138		
M02	Whiteboard, 60"W x 48"H Mooreco, 668AF-DD Finish: Porcelain					16		
M03	Whiteboard, 48"W x 54"H Egan, VSF E CA EM Finish: EVS					15		
M07	Bean Bag Fomcore Fom Filled, 3' Finish: Navy					20		
M08	Mobile Flip Chart Writing Easel Kaplan, 70219 Finish: Yellow					3		
M09	Step Stool Lakeshore Learning, JJ424 Finish: Birch					1		
M11	Twin Bed With Mattress Room and Board, Core Bed 535602 Finish: Natural Steel					3		
M12	Flat File 36"x48" Safeco (2) 4998WHR, (1) 4999WHR Finish: White					1		
M13	Stainless Steel Table Custom Metals of Massachusetts, CUSTOM Finish: Stainless Steel					10		
M14	Stainless Steel Table Custom Metals of Massachusetts, CUSTOM Finish: Stainless Steel					2		
M15	Lecturn with Microphone, Light, and Power Nevins Union Collection Finish: Wilsonart Solar Oak 7816-60, Matte Finish					2		
M16	Wire Garment Rack, 18" x 48" Uline Garment Racks, H-7896					2		
M17	Utility Cart Demco, W13903320 Finish: Black					12		

SA Code	Item Description Manufacturer/Model #	Bid as Spec'd? Y/N	Alternate Bid Item Description Manufacturer/Model #	Alternate Bid Finish	Lead Time	Qty.	Unit Cost	Total Cost
Furniture Section D-1: Miscellaneous Furniture								
M18	Host Stand BRC Group, NGLCM W18 D18 H44 H1 Finish: TBD					1		
R10	Area Rug Joy Carpets, Reading Tree #1793 Size: 7'8" x 10'9"					4		

TOTAL Product
Delivery & Installation INCLUDE IN UNIT PRICE

Stefura Associates Inc
77 North Washington Street
Boston MA 02114
617 723 5164

Revised: November 9, 2023
Project: Waltham High School
554 Lexington Street
Waltham MA 02452

FURNITURE SPECIFICATION

CATEGORY A-1: Ancillary Furniture

Stefura Associates Furn Code: S54

Manufacturer: ERG
Series: Benton
Model No.: 1350
Description: 4-leg Café Chair
Back Style: Standard Solid Back
Dimensions: 20.5" wide x 21" deep x 32" high; seat height: 17.5"
Arm Style: N/A
Base: 4 Leg
Base Color: Polished Chrome
Glides: Self Leveling Steel Glides
Warranty: Lifetime
Finish: Ultra Clear Maple

Furn Code Qty Location

Furn Code	Qty	Location
S54	41	Distribution List to be issued with Purchase Order

Comments & Submittal Requirements

- It is the successful Bidder's responsibility to confirm that furniture items are ordered in compliance with all local and State fire code requirements. Refer to General Conditions for applicable seating fire code.
- Alternative laminates will not be accepted.
- Successful Bidder to submit an order acknowledgement to SAI for review, prior to fabrication.

Note: Image for reference only; see above specifications for exact model information.



Stefura Associates Inc
77 North Washington Street
Boston MA 02114
617 723 5164

Revised: November 9, 2023
Project: Waltham High School
554 Lexington Street
Waltham MA 02452

FURNITURE SPECIFICATION

CATEGORY A-1: Ancillary Furniture

Stefura Associates Furn Code: S55

Manufacturer: ERG
Series: Benton
Model No.: 1352 CH
Description: Café Tall Back Counter Stool
Back Style: Tall Solid Back
Dimensions: 20" wide x 20" deep x 39" high; seat height: 24"
Arm Style: N/A
Base: 4 Leg
Base Color: Polished Chrome
Glides: Self Leveling Steel Glides
Warranty: Lifetime
Finish: Ultra Clear Maple

Furn Code Qty Location

Furn Code	Qty	Location
S55	20	Distribution List to be issued with Purchase Order

Comments & Submittal Requirements

- It is the successful Bidder's responsibility to confirm that furniture items are ordered in compliance with all local and State fire code requirements. Refer to General Conditions for applicable seating fire code.
 - Alternative laminates will not be accepted.
 - Successful Bidder to submit an order acknowledgement to SAI for review, prior to fabrication.
-

Note: Image for reference only; see above specifications for exact model information.



Stefura Associates Inc
77 North Washington Street
Boston MA 02114
617 723 5164

Revised: November 9, 2023
Project: Waltham High School
554 Lexington Street
Waltham MA 02452

FURNITURE SPECIFICATION

CATEGORY A-1: Ancillary Furniture

Stefura Associates Furn Code: S56

Manufacturer: Montisa
Series: Elton
Model No.: ES 24 M15
Description: Stool
Dimensions: 14" dia. x 24" high
Top material: Steel (ES)
Finish: Clear (M15)
Warranty: Lifetime

Furn Code Qty Location

S56	1	Distribution List to be issued with Purchase Order
-----	---	--

Comments & Submittal Requirements

- It is the successful Bidder's responsibility to confirm that furniture items are ordered in compliance with all local and State fire code requirements. Refer to General Conditions for applicable seating fire code.
 - Alternative fabrics will not be accepted on any upholstered furniture.
 - Successful Bidder to submit cutting for approval (CFA) to SAI, prior to shipping fabric to furniture manufacturer.
 - Successful Bidder to submit an order acknowledgement to SAI for review, prior to fabrication.
-

Note: Image for reference only; see above specifications for exact model information.



FURNITURE SPECIFICATION

CATEGORY A-1: Ancillary Furniture

Stefura Associates Furn Code: S60a


Manufacturer: Boss, or equal
 Series: Mamie
 Model No.: MRN/2/MB
 Description: Student Lounge
 Dimensions: 28" wide x 30.75" deep x 32.5" high; Seat: 17" high
 Back Style: Low-back
 Base Style: Sled base
 Base Finish: Grey RAL 0606005
 Warranty: 5 years
 Fabric: Manufacturer: Knoll
 Name: Tempest
 Color: Citrus
 Content: 46% Cotton, 36% Polyester, 10% Rayon, 8% Acrylic
 Finish: ADD Alta
 Backing: None
 Width: 54"
 Repeat: N/A
 Durability: 100,000 Double Rubs
 Railroaded: No

Furn Code	Qty	Location
S60a	14	Refer to attached Distribution List

Comments & Submittal Requirements

- It is the successful Bidder's responsibility to confirm that furniture items are ordered in compliance with all local and State fire code requirements. Refer to General Conditions for applicable seating fire code.
- Alternative fabrics will not be accepted on any upholstered furniture.
- Successful Bidder to submit cutting for approval (CFA) to SAI, prior to shipping fabric to furniture manufacturer.
- Successful Bidder to submit an order acknowledgement to SAI for review, prior to fabrication.

Note: Image for reference only; see above specifications for exact model information.

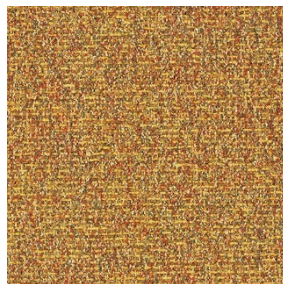

Stefura Associates Inc
 77 North Washington Street
 Boston MA 02114
 617 723 5164

Revised: November 9, 2023
 Project: Waltham High School
 554 Lexington Street
 Waltham MA 02452

FURNITURE SPECIFICATION

CATEGORY A-1: Ancillary Furniture

Stefura Associates Furn Code: S60b


Manufacturer: Boss, *or equal*
 Series: Marnie
 Model No.: MRN/2/MB
 Description: Student Lounge
 Dimensions: 28" wide x 30.75" deep x 32.5" high; Seat: 17" high
 Back Style: Low-back
 Base Style: Sled base
 Base Finish: Grey RAL 0606005
 Warranty: 5 years
 Fabric: Manufacturer: Luum
 Name: Wool Fleck
 Color: Aloe
 Content: 51% Recycled Wool, 39% Recycled Acrylic, 10% Recycled Polyester
 Finish: ADD Alta
 Backing: Acrylic
 Width: 55"
 Repeat: N/A
 Durability: 110,000 Double Rubs
 Railroaded: No

Furn Code	Qty	Location
S60b	6	Refer to attached Distribution List

Comments & Submittal Requirements

- It is the successful Bidder's responsibility to confirm that furniture items are ordered in compliance with all local and State fire code requirements. Refer to General Conditions for applicable seating fire code.
- Alternative fabrics will not be accepted on any upholstered furniture.
- Successful Bidder to submit cutting for approval (CFA) to SAI, prior to shipping fabric to furniture manufacturer.
- Successful Bidder to submit an order acknowledgement to SAI for review, prior to fabrication.

Note: Image for reference only; see above specifications for exact model information.

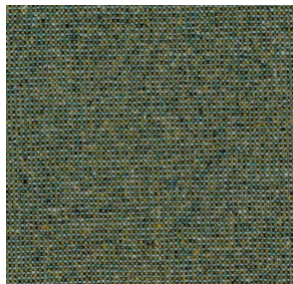

FURNITURE SPECIFICATION

CATEGORY A-1: Ancillary Furniture

Stefura Associates Furn Code: S61


Manufacturer: Keilhauer *or equal*
 Series: Ponder
 Model No.: 68703
 Description: Staff Lounge
 Dimensions: 30" wide x 29.75" deep x 29.25" high; Seat: 16.75" high
 Back Style: Low-back
 Base Style: Sled base
 Warranty: 10 years
 Fabric: Manufacturer: Luum
 Name: Wavefield
 Color: Sea Level
 Content: 68% Polyester, 32% Recycled Polyester
 Finish: Stain Repellent
 Backing: Acrylic
 Width: 54"
 Repeat: 27" Horizontal, 25" Vertical, Random Match
 Durability: 100,000 Double Rubs
 Railroaded: No

Furn Code	Qty	Location
S61	12	Refer to attached Distribution List

Comments & Submittal Requirements

- It is the successful Bidder's responsibility to confirm that furniture items are ordered in compliance with all local and State fire code requirements. Refer to General Conditions for applicable seating fire code.
- Alternative fabrics will not be accepted on any upholstered furniture.
- Successful Bidder to submit cutting for approval (CFA) to SAI, prior to shipping fabric to furniture manufacturer.
- Successful Bidder to submit an order acknowledgement to SAI for review, prior to fabrication.

Note: Image for reference only; see above specifications for exact model information.

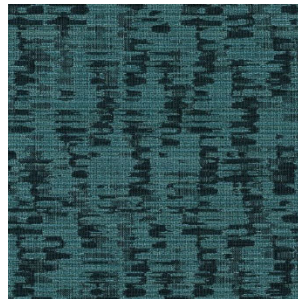

Stefura Associates Inc
77 North Washington Street
Boston MA 02114
617 723 5164

Revised: November 9, 2023
Project: Waltham High School
554 Lexington Street
Waltham MA 02452

FURNITURE SPECIFICATION

CATEGORY A-1: Ancillary Furniture

Stefura Associates Furn Code: S62


Manufacturer: Keilhauer *or equal*
Series: Ponder
Model No.: 68703
Description: Student Lounge
Dimensions: 30" wide x 29.75" deep x 29.25" high; Seat: 16.75" high
Back Style: Low-back
Base Style: Sled base
Warranty: 10 years
Fabric: Manufacturer: Knoll
Name: Tempest
Color: Lightning
Content: 46% Cotton, 36% Polyester, 10% Viscose, 8% Acrylic
Finish: ADD Alta
Backing: None
Width: 54"
Repeat: N/A
Durability: 100,000 Double Rubs
Railroaded: No

Furn Code	Qty	Location
S62	4	Refer to attached Distribution List

Comments & Submittal Requirements

- It is the successful Bidder's responsibility to confirm that furniture items are ordered in compliance with all local and State fire code requirements. Refer to General Conditions for applicable seating fire code.
- Alternative fabrics will not be accepted on any upholstered furniture.
- Successful Bidder to submit cutting for approval (CFA) to SAI, prior to shipping fabric to furniture manufacturer.
- Successful Bidder to submit an order acknowledgement to SAI for review, prior to fabrication.

Note: Image for reference only; see above specifications for exact model information.

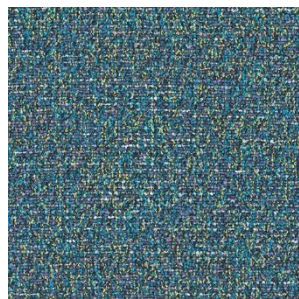

Stefura Associates Inc
77 North Washington Street
Boston MA 02114
617 723 5164

Revised: November 9, 2023
Project: Waltham High School
554 Lexington Street
Waltham MA 02452

FURNITURE SPECIFICATION

CATEGORY A-1: Ancillary Furniture

Stefura Associates Furn Code: S67

Manufacturer: Bernhardt *or equal*
Series: Becca
Model No.: 1082
Description: Mother's room Lounge
Dimensions: 34 wide x 32 1/2" deep x 31 3/8" high; Seat: 17 1/4" high
Warranty: 3 years
Fabric: Manufacturer: Maharam
Name: Mantle
Color: Piper
Content: 59% Post-Consumer Recycled Polyester, 37% Polyester, 4% Spandex
Finish: Stain repellent
Backing: ADD ACRYLIC BACKING
Width: 54"
Repeat: N/A
Durability: 100,00 Double Rubs
Railroaded: No


Furn Code Qty Location

Furn Code	Qty	Location
S67	3	Refer to attached Distribution List

Comments & Submittal Requirements

- It is the successful Bidder's responsibility to confirm that furniture items are ordered in compliance with all local and State fire code requirements. Refer to General Conditions for applicable seating fire code.
- Alternative fabrics will not be accepted on any upholstered furniture.
- Successful Bidder to submit cutting for approval (CFA) to SAI, prior to shipping fabric to furniture manufacturer.
- Successful Bidder to submit an order acknowledgement to SAI for review, prior to fabrication.

Note: Image for reference only; see above specifications for exact model information.

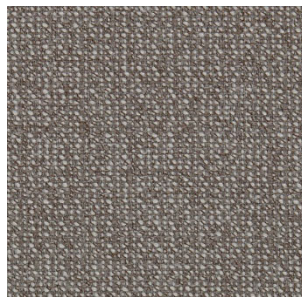

FURNITURE SPECIFICATION

CATEGORY A-1: Ancillary Furniture

Stefura Associates Furn Code: S70a


Manufacturer: Boss, or equal
 Series: Marnie
 Model No.: MRN/2/MB
 Description: Student Lounge
 Dimensions: 28" wide x 30.75" deep x 32.5" high; Seat: 17" high
 Back Style: Low-back
 Base Style: Sled base
 Base Finish: Grey RAL 0606005
 Warranty: 5 years
 Fabric: Manufacturer: Wolf Gordon
 Name: Square Not
 Color: Indigo
 Content: 100% Polyester
 Finish: Nanotex PFAS free, spill and stain-resistant treatment
 Backing: Acrylic
 Width: 54"
 Repeat: N/A
 Durability: 100,000 Double Rubs
 Railroaded: No

Furn Code	Qty	Location
S70a	8	Refer to attached Distribution List

Comments & Submittal Requirements

- It is the successful Bidder's responsibility to confirm that furniture items are ordered in compliance with all local and State fire code requirements. Refer to General Conditions for applicable seating fire code.
- Alternative fabrics will not be accepted on any upholstered furniture.
- Successful Bidder to submit cutting for approval (CFA) to SAI, prior to shipping fabric to furniture manufacturer.
- Successful Bidder to submit an order acknowledgement to SAI for review, prior to fabrication.

Note: Image for reference only; see above specifications for exact model information.

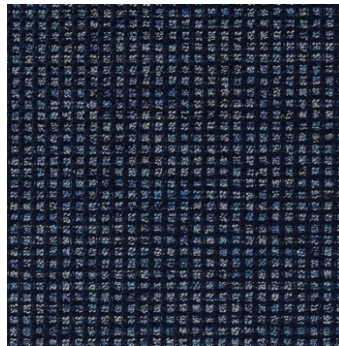

Stefura Associates Inc
 77 North Washington Street
 Boston MA 02114
 617 723 5164

Revised: November 9, 2023
 Project: Waltham High School
 554 Lexington Street
 Waltham MA 02452

FURNITURE SPECIFICATION

CATEGORY A-1: Ancillary Furniture

Stefura Associates Furn Code: S70b


Manufacturer: Boss, or equal
 Series: Marnie
 Model No.: MRN/2/MB
 Description: Student Lounge
 Dimensions: 28" wide x 30.75" deep x 32.5" high; Seat: 17" high
 Back Style: Low-back
 Base Style: Sled base
 Base Finish: Grey RAL 0606005
 Warranty: 5 years
 Fabric: Manufacturer: Knoll
 Name: Hourglass
 Color: Jelly
 Content: 77% Recycled Polyester, 15% Polyester, 8% Nylon
 Finish: Soil and Stain Repellent
 Backing: None
 Width: 56"
 Repeat: N/A
 Durability: 100,000 Double Rubs
 Railroaded: No

Furn Code	Qty	Location
S70b	8	Refer to attached Distribution List

Comments & Submittal Requirements

- It is the successful Bidder's responsibility to confirm that furniture items are ordered in compliance with all local and State fire code requirements. Refer to General Conditions for applicable seating fire code.
- Alternative fabrics will not be accepted on any upholstered furniture.
- Successful Bidder to submit cutting for approval (CFA) to SAI, prior to shipping fabric to furniture manufacturer.
- Successful Bidder to submit an order acknowledgement to SAI for review, prior to fabrication.

Note: Image for reference only; see above specifications for exact model information.

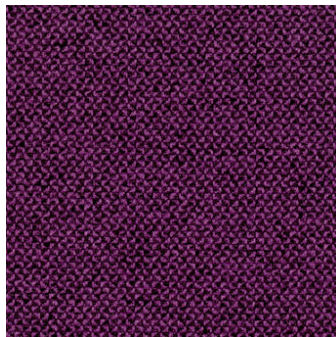

Stefura Associates Inc
77 North Washington Street
Boston MA 02114
617 723 5164

Revised: November 9, 2023
Project: Waltham High School
554 Lexington Street
Waltham MA 02452

FURNITURE SPECIFICATION

CATEGORY A-1: Ancillary Furniture

Stefura Associates Furn Code: S71

Manufacturer: Davis or equal
Series: Tote
Model No.: TE-1000
Description: Student Lounge
Dimensions: 28.5" wide x 29.5" deep x 28.5" high; Seat: 16.75" high
Base Style: Stationary
Warranty: 5 years
Fabric: Manufacturer: Knoll
Name: Diva
Color: Daffodil
Content: 55% Polyester, 45% Acrylic
Finish: Stain repellent
Backing: Acrylic
Width: 54"
Repeat: N/A
Durability: 50,000 Double Rubs
Railroaded: No

Furn Code	Qty	Location
S71	8	Refer to attached Distribution List

Comments & Submittal Requirements

- It is the successful Bidder's responsibility to confirm that furniture items are ordered in compliance with all local and State fire code requirements. Refer to General Conditions for applicable seating fire code.
- Alternative fabrics will not be accepted on any upholstered furniture.
- Successful Bidder to submit cutting for approval (CFA) to SAI, prior to shipping fabric to furniture manufacturer.
- Successful Bidder to submit an order acknowledgement to SAI for review, prior to fabrication.

Note: Image for reference only; see above specifications for exact model information.



FURNITURE SPECIFICATION

CATEGORY A-1: Ancillary Furniture

Stefura Associates Furn Code: S72a

Manufacturer: *Bernhardt or equal*
Series: *Neighborhood*
Model No.: *Consists of:*
 (1) 6033
 (1) 6034
 (1) 6031
 (2) 6035
 (1) 6039

Description: *Media Center Lounge, Left*
Dimensions: 6033: 21" wide x 31 1/4" deep x 28 7/8" high; seat: 16 1/2"
 6034: 21" wide x 31 1/4" deep x 28 7/8" high; seat: 16 1/2"
 6031: 21" wide x 31 1/4" deep x 28 7/8" high; seat: 16 1/2"
 6035: 41 1/2" wide x 31 3/8" deep x 28 7/8" high; seat: 16 1/2"
 6039: 43 3/8" wide x 43 3/8" deep x 28 7/8" high; seat: 16 1/2"

Warranty: 10 years
Seat Fabric: Manufacturer: Pallas
 Name: Lumiere
 Color: Quiet
 Content: 89% PVC, 11% Polyester
 Finish: EZ-KLEEN
 Backing: Polyester
 Width: 54"
 Repeat: N/A
 Durability: 100,000 Double Rubs
 Railroaded: No

Back & Fabric: Manufacturer: Carnegie
 Name: Amplify 6492
 Color: 2
 Content: 63% Polyester, 37% Recover Upcycled Cotton
 Finish: Stain Repellent
 Backing: Acrylic
 Width: 56"
 Repeat: 17.25" length, 7.25" width
 Durability: 100,000 Double Rubs
 Railroaded: No

Furn Code	Qty	Location
S72a	1	Refer to attached Distribution List

Comments & Submittal Requirements

- It is the successful Bidder's responsibility to confirm that furniture items are ordered in compliance with all local and State fire code requirements. Refer to General Conditions for applicable seating fire code.
- Alternative fabrics will not be accepted on any upholstered furniture.
- Successful Bidder to submit cutting for approval (CFA) to SAI, prior to shipping fabric to furniture manufacturer.
- Successful Bidder to submit an order acknowledgement to SAI for review, prior to fabrication.

Note: Image for reference only; see above specifications for exact model information.



FURNITURE SPECIFICATION

CATEGORY A-1: Ancillary Furniture

Stefura Associates Furn Code: S72b

Manufacturer: Bernhardt or equal
Series: Neighborhood
Model No.: Consists of:
 (2) 6039
 (2) 6035

Description: Media Center Lounge, Right
Dimensions: 6035: 41 1/2" wide x 31 3/8 " deep x 28 7/8" high; seat: 16 1/2"
 6039: 43 3/8" wide x 43 3/8 " deep x 28 7/8" high; seat: 16 1/2"

Warranty: 10 years

Seat Fabric: Manufacturer: Pallas
 Name: Lumiere
 Color: Quiet
 Content: 89% PVC, 11% Polyester
 Finish: EZ-KLEEN
 Backing: Polyester
 Width: 54"
 Repeat: N/A
 Durability: 100,000 Double Rubs
 Railroaded: No

Back & Arm Fabric: Manufacturer: Carnegie
 Name: Amplify 6492
 Color: 2
 Content: 63% Polyester, 37% Recover Upcycled Cotton
 Finish: Stain Repellent
 Backing: Acrylic
 Width: 56"
 Repeat: 17.25" length, 7.25" width
 Durability: 100,000 Double Rubs
 Railroaded: No

Furn Code	Qty	Location
S72b	1	Refer to attached Distribution List

Comments & Submittal Requirements

- It is the successful Bidder's responsibility to confirm that furniture items are ordered in compliance with all local and State fire code requirements. Refer to General Conditions for applicable seating fire code.
- Alternative fabrics will not be accepted on any upholstered furniture.
- Successful Bidder to submit cutting for approval (CFA) to SAI, prior to shipping fabric to furniture manufacturer.
- Successful Bidder to submit an order acknowledgement to SAI for review, prior to fabrication.

Note: Image for reference only; see above specifications for exact model information.



Stefura Associates Inc
 77 North Washington Street
 Boston MA 02114
 617 723 5164

Revised: November 9, 2023
 Project: Waltham High School
 554 Lexington Street
 Waltham MA 02452

FURNITURE SPECIFICATION

CATEGORY A-1: Ancillary Furniture

Stefura Associates Furn Code: S72c

Manufacturer: Bernhardt or equal
Series: Neighborhood
Model No.: Consists of:
 (2) 6045
 (1) 6042
 (1) 6043

Description: Media Center Lounge
Dimensions: 6045: 21" wide x 56" deep x 28 7/8" high; seat: 16 1/2"
 6042: 21" wide x 56" deep x 28 7/8" high; seat: 16 1/2"
 6043: 41 1/2" wide x 56" deep x 28 7/8" high; seat: 16 1/2"

Warranty: 10 years

Seat Fabric: Manufacturer: Pallas
 Name: Lumiere
 Color: Quiet
 Content: 89% PVC, 11% Polyester
 Finish: EZ-KLEEN
 Backing: Polyester
 Width: 54"
 Repeat: N/A
 Durability: 100,000 Double Rubs
 Railroaded: No

Back & Arm Fabric: Manufacturer: Carnegie
 Name: Amplify 6492
 Color: 2
 Content: 63% Polyester, 37% Recover Upcycled Cotton
 Finish: Stain Repellent
 Backing: Acrylic
 Width: 56"
 Repeat: 17.25" length, 7.25" width
 Durability: 100,000 Double Rubs
 Railroaded: No

Furn Code	Qty	Location
S72c	1	Refer to attached Distribution List

Comments & Submittal Requirements

- It is the successful Bidder's responsibility to confirm that furniture items are ordered in compliance with all local and State fire code requirements. Refer to General Conditions for applicable seating fire code.
- Alternative fabrics will not be accepted on any upholstered furniture.
- Successful Bidder to submit cutting for approval (CFA) to SAI, prior to shipping fabric to furniture manufacturer.
- Successful Bidder to submit an order acknowledgement to SAI for review, prior to fabrication.

Note: Image for reference only; see above specifications for exact model information.



Stefura Associates Inc
77 North Washington Street
Boston MA 02114
617 723 5164

Revised: November 9, 2023
Project: Waltham High School
554 Lexington Street
Waltham MA 02452

FURNITURE SPECIFICATION

CATEGORY A-1: Ancillary Furniture

Stefura Associates Furn Code: T50

Manufacturer: Spec Furniture, *or equal*
Series: Manhattan
Model No.: 30D MNX 2MM
Description: Cafe Table
Dimensions: 30" diameter x 29" high
Surface Finish: Pionite Ice Fishin
Edge Type: 2MM Bio
Edge Finish: Silver
Base Style: X Base
Base Finish: Silver
Warranty: Lifetime

Furn Code Qty Location

T50	3	Distribution List to be issued with Purchase Order
-----	---	--

Comments & Submittal Requirements

- It is the successful Bidder's responsibility to confirm that furniture items are ordered in compliance with all local and State fire code requirements. Refer to General Conditions for applicable seating fire code.
 - Alternative laminates will not be accepted.
 - Successful Bidder to submit an order acknowledgement to SAI for review, prior to fabrication.
-

Note: Image for reference only; see above specifications for exact model information.



Stefura Associates Inc
77 North Washington Street
Boston MA 02114
617 723 5164

Revised: November 9, 2023
Project: Waltham High School
554 Lexington Street
Waltham MA 02452

FURNITURE SPECIFICATION

CATEGORY A-1: Ancillary Furniture

Stefura Associates Furn Code: T51

Manufacturer: Spec Furniture, *or equal*
Series: Manhattan
Model No.: 3036RE MNX 2MM
Description: Cafe table, wood
Dimensions: 30" wide x 36" deep x 29" high
Surface Finish: Pionite Ice Fishin
Edge Type: 2MM Bio
Edge Finish: Silver
Base Style: X Base
Base Finish: Silver
Warranty: Lifetime

Furn Code Qty Location

Furn Code	Qty	Location
T51	3	Distribution List to be issued with Purchase Order

Comments & Submittal Requirements

- It is the successful Bidder's responsibility to confirm that furniture items are ordered in compliance with all local and State fire code requirements. Refer to General Conditions for applicable seating fire code.
 - Alternative laminates will not be accepted.
 - Successful Bidder to submit an order acknowledgement to SAI for review, prior to fabrication.
-

Note: Image for reference only; see above specifications for exact model information.

Stefura Associates Inc
77 North Washington Street
Boston MA 02114
617 723 5164

Revised: November 9, 2023
Project: Waltham High School
554 Lexington Street
Waltham MA 02452

FURNITURE SPECIFICATION

CATEGORY A-1: Ancillary Furniture

Stefura Associates Furn Code: T52

Manufacturer: Spec Furniture, *or equal*
Series: Manhattan
Model No.: 3636 SQ MNX 2MM
Description: Cafe table, wood
Dimensions: 36" wide x 36" deep x 29" high
Surface Finish: Pionite Ice Fishin
Edge Type: 2MM Bio
Edge Finish: Silver
Base Style: X Base
Base Finish: Silver
Warranty: Lifetime

Furn Code Qty Location

T52	14	Distribution List to be issued with Purchase Order
-----	----	--

Comments & Submittal Requirements

- It is the successful Bidder's responsibility to confirm that furniture items are ordered in compliance with all local and State fire code requirements. Refer to General Conditions for applicable seating fire code.
 - Alternative laminates will not be accepted.
 - Successful Bidder to submit an order acknowledgement to SAI for review, prior to fabrication.
-

Note: Image for reference only; see above specifications for exact model information.

Stefura Associates Inc
77 North Washington Street
Boston MA 02114
617 723 5164

Revised: November 9, 2023
Project: Waltham High School
554 Lexington Street
Waltham MA 02452

FURNITURE SPECIFICATION

CATEGORY A-1: Ancillary Furniture

Stefura Associates Furn Code: T53

Manufacturer: Spec Furniture, *or equal*
Series: Manhattan
Model No.: Custom; refer to quote number: **Q158558**
Description: Cafe Table, Counter Height
Dimensions: 30" wide x 36" deep x 34" high
Surface Finish: Pionite Ice Fishin
Edge Type: 2MM Bio
Edge Finish: Silver
Base Style: X Base
Base Finish: Silver
Warranty: Lifetime

Furn Code Qty Location

T53	7	Distribution List to be issued with Purchase Order
-----	---	--

Comments & Submittal Requirements

- It is the successful Bidder's responsibility to confirm that furniture items are ordered in compliance with all local and State fire code requirements. Refer to General Conditions for applicable seating fire code.
 - Alternative laminates will not be accepted.
 - Successful Bidder to submit an order acknowledgement to SAI for review, prior to fabrication.
-

Note: Image for reference only; see above specifications for exact model information.

Stefura Associates Inc
77 North Washington Street
Boston MA 02114
617 723 5164

Revised: November 9, 2023
Project: Waltham High School
554 Lexington Street
Waltham MA 02452

FURNITURE SPECIFICATION

CATEGORY A-1: Ancillary Furniture

Stefura Associates Furn Code: T54

Manufacturer: Montisa, *or equal*
Series: Nash
Model No.: 6036 WS2 M15 LC
Description: Work Bench
Dimensions: 60" wide x 36" deep x 34" high
Surface Material: Wood
Wood Finish: Maple (WS2)
Base Finish: Clear (M15)
Power/Date: N/A
Casters: Locking Casters
Warranty: 100 years

Furn Code Qty Location

Furn Code	Qty	Location
T54	1	Distribution List to be issued with Purchase Order

Comments & Submittal Requirements

- It is the successful Bidder's responsibility to confirm that furniture items are ordered in compliance with all local and State fire code requirements. Refer to General Conditions for applicable seating fire code.
 - Alternative laminates will not be accepted.
 - Successful Bidder to submit an order acknowledgement to SAI for review, prior to fabrication.
-

Note: Image for reference only; see above specifications for exact model information.



Stefura Associates Inc
77 North Washington Street
Boston MA 02114
617 723 5164

Revised: November 9, 2023
Project: Waltham High School
554 Lexington Street
Waltham MA 02452

FURNITURE SPECIFICATION

CATEGORY A-1: Ancillary Furniture

Stefura Associates Furn Code: T55a

Manufacturer: Spec, or equal
Series: Endzone
Model No.: Custom; refer to quote number: Q158558
Description: Collaboration table
Dimensions: 120" wide x 42" deep x 34" high
Base: 2" end panel
Legs: 2
Footrest: None
Outside laminate: Formica Neutral White, Matte Finish
Inside Laminate: Formica Leaf Green, Matte Finish
Surface edge: 2mm Bio RAL-9016, Traffic White
Warranty: Lifetime

Furn Code Qty Location

T55a	3	Distribution List to be issued with Purchase Order
------	---	--

Comments & Submittal Requirements

- It is the successful Bidder's responsibility to confirm that furniture items are ordered in compliance with all local and State fire code requirements. Refer to General Conditions for applicable seating fire code.
 - Successful Bidder to submit an order acknowledgement to SAI for review, prior to fabrication.
-

Note: Image for reference only; see above specifications for exact model information.



Stefura Associates Inc
77 North Washington Street
Boston MA 02114
617 723 5164

Revised: November 9, 2023
Project: Waltham High School
554 Lexington Street
Waltham MA 02452

FURNITURE SPECIFICATION

CATEGORY A-1: Ancillary Furniture

Stefura Associates Furn Code: T55b

Manufacturer: Spec, or equal
Series: Endzone
Model No.: Custom; refer to quote number: **Q158558**
Description: Collaboration table
Dimensions: 120" wide x 42" deep x 34" high
Base: 2" end panel
Legs: 2
Footrest: None
Outside laminate: Formica Neutral White, Matte Finish
Inside Laminate: Nevamar Spicy Flavors
Surface edge: 2mm Bio RAL-9016, Traffic White
Warranty: Lifetime

Furn Code Qty Location

T55b	3	Distribution List to be issued with Purchase Order
------	---	--

Comments & Submittal Requirements

- It is the successful Bidder's responsibility to confirm that furniture items are ordered in compliance with all local and State fire code requirements. Refer to General Conditions for applicable seating fire code.
 - Successful Bidder to submit an order acknowledgement to SAI for review, prior to fabrication.
-

Note: Image for reference only; see above specifications for exact model information.



Stefura Associates Inc
77 North Washington Street
Boston MA 02114
617 723 5164

Revised: November 9, 2023
Project: Waltham High School
554 Lexington Street
Waltham MA 02452

FURNITURE SPECIFICATION

CATEGORY A-1: Ancillary Furniture

Stefura Associates Furn Code: T60

Manufacturer: Spec, or equal
Series: Drum
Model No.: 18D DRUM SE
Description: Occasional table
Dimensions: 18" dia. x 20" high
Kickplate: No
Top finish: Wilsonart Phantom Ecrú, Matte Finish
Body finish: Wilsonart Phantom Ecrú, Matte Finish
Edge: Self edge
Warranty: Lifetime

Furn Code Qty Location

T60	9	Distribution List to be issued with Purchase Order
-----	---	--

Comments & Submittal Requirements

- It is the successful Bidder's responsibility to confirm that furniture items are ordered in compliance with all local and State fire code requirements. Refer to General Conditions for applicable seating fire code.
 - Alternative laminates will not be accepted.
 - Successful Bidder to submit an order acknowledgement to SAI for review, prior to fabrication.
-

Note: Image for reference only; see above specifications for exact model information.



Stefura Associates Inc
77 North Washington Street
Boston MA 02114
617 723 5164

Revised: November 9, 2023
Project: Waltham High School
554 Lexington Street
Waltham MA 02452

FURNITURE SPECIFICATION

CATEGORY A-1: Ancillary Furniture

Stefura Associates Furn Code: T61

Manufacturer: Spec, or equal
Series: Drum
Model No.: 18D DRUM SE
Description: Occasional table
Dimensions: 18" dia. x 20" high
Kickplate: No
Top finish: Wilsonart Phantom Charcoal, Fine Velvet Finish
Body finish: Wilsonart Phantom Charcoal, Fine Velvet Finish
Edge: Self edge
Warranty: Lifetime

Furn Code Qty Location

T61	5	Distribution List to be issued with Purchase Order
-----	---	--

Comments & Submittal Requirements

- It is the successful Bidder's responsibility to confirm that furniture items are ordered in compliance with all local and State fire code requirements. Refer to General Conditions for applicable seating fire code.
 - Alternative laminates will not be accepted.
 - Successful Bidder to submit an order acknowledgement to SAI for review, prior to fabrication.
-

Note: Image for reference only; see above specifications for exact model information.



Stefura Associates Inc
77 North Washington Street
Boston MA 02114
617 723 5164

Revised: November 9, 2023
Project: Waltham High School
554 Lexington Street
Waltham MA 02452

FURNITURE SPECIFICATION

CATEGORY A-1: Ancillary Furniture

Stefura Associates Furn Code: T62

Manufacturer: *Spec, or equal*
Series: Drum
Model No.: 24D DRUM SE
Description: Occasional table
Dimensions: 24" dia. x 16" high
Kickplate: No
Top finish: Wilsonart Phantom Ecreu, Matte Finish
Body finish: Wilsonart Phantom Ecreu, Matte Finish
Edge: Self edge
Warranty: Lifetime

Furn Code Qty Location

T62	5	Distribution List to be issued with Purchase Order
-----	---	--

Comments & Submittal Requirements

- It is the successful Bidder's responsibility to confirm that furniture items are ordered in compliance with all local and State fire code requirements. Refer to General Conditions for applicable seating fire code.
 - Alternative laminates will not be accepted.
 - Successful Bidder to submit an order acknowledgement to SAI for review, prior to fabrication.
-

Note: Image for reference only; see above specifications for exact model information.



Stefura Associates Inc
77 North Washington Street
Boston MA 02114
617 723 5164

Revised: November 9, 2023
Project: Waltham High School
554 Lexington Street
Waltham MA 02452

FURNITURE SPECIFICATION

CATEGORY A-1: Ancillary Furniture

Stefura Associates Furn Code: T63

Manufacturer: *Spec, or equal*
Series: Drum
Model No.: 24D DRUM SE
Description: Occasional table
Dimensions: 24" dia. x 16" high
Kickplate: No
Top finish: Wilsonart Phantom Charcoal, Fine Velvet Finish
Body finish: Wilsonart Phantom Charcoal, Fine Velvet Finish
Edge: Self edge
Warranty: Lifetime

Furn Code Qty Location

T63	9	Distribution List to be issued with Purchase Order
-----	---	--

Comments & Submittal Requirements

- It is the successful Bidder's responsibility to confirm that furniture items are ordered in compliance with all local and State fire code requirements. Refer to General Conditions for applicable seating fire code.
 - Alternative laminates will not be accepted.
 - Successful Bidder to submit an order acknowledgement to SAI for review, prior to fabrication.
-

Note: Image for reference only; see above specifications for exact model information.



Stefura Associates Inc
77 North Washington Street
Boston MA 02114
617 723 5164

Revised: November 9, 2023
Project: Waltham High School
554 Lexington Street
Waltham MA 02452

FURNITURE SPECIFICATION

CATEGORY A-1: Ancillary Furniture

Stefura Associates Furn Code: T64

Manufacturer: Blu Dot, *or equal*
Series: Circula Tall Side Table
Description: Occasional table
Dimensions: 17" dia. x 21" high
Finish: Oblivion
Warranty: 5 years

Furn Code Qty Location

Furn Code	Qty	Location
T64	8	Distribution List to be issued with Purchase Order

Comments & Submittal Requirements

- It is the successful Bidder's responsibility to confirm that furniture items are ordered in compliance with all local and State fire code requirements. Refer to General Conditions for applicable seating fire code.
 - Alternative laminates will not be accepted.
 - Successful Bidder to submit an order acknowledgement to SAI for review, prior to fabrication.
-

Note: Image for reference only; see above specifications for exact model information.



Stefura Associates Inc
77 North Washington Street
Boston MA 02114
617 723 5164

Revised: November 9, 2023
Project: Waltham High School
554 Lexington Street
Waltham MA 02452

FURNITURE SPECIFICATION

CATEGORY A-1: Ancillary Furniture

Stefura Associates Furn Code: T72

Manufacturer: Spec, or equal
Series: Endzone
Model No.: Custom; refer to quote number: **Q158558**
Description: Collaboration table
Dimensions: 84" wide x 36" deep x 34" high
Base: 2" end panel
Legs: 2
Vertical Wire Management: Yes
VMW Color: Silver
Footrest: None
Trough Color: Silver
Outside laminate: Formica White Twill, Matte Finish
Inside Laminate: Formica White Twill, Matte Finish
Surface edge: 2mm Bio RAL-7035 Light Grey
Warranty: Lifetime

Furn Code Qty Location

T72	2	Distribution List to be issued with Purchase Order
-----	---	--

Comments & Submittal Requirements

- It is the successful Bidder's responsibility to confirm that furniture items are ordered in compliance with all local and State fire code requirements. Refer to General Conditions for applicable seating fire code.
 - Successful Bidder to submit an order acknowledgement to SAI for review, prior to fabrication.
-

Note: Image for reference only; see above specifications for exact model information.



Stefura Associates Inc
77 North Washington Street
Boston MA 02114
617 723 5164

Revised: November 9, 2023
Project: Waltham High School
554 Lexington Street
Waltham MA 02452

FURNITURE SPECIFICATION

CATEGORY A-1: Ancillary Furniture

Stefura Associates Furn Code: T102

Manufacturer: Spec Furniture, *or equal*
Series: Manhattan
Model No.: 3048 RE MNT 2MM
Description: Cafe Table
Dimensions: 48" wide x 30" deep x 29" high
Surface Finish: Formica White Twill, Matte Finish
Edge Type: 2mm Bio
Edge Finish: Silver
Base Style: MNT Base
Base Finish: Silver
Warranty: Lifetime

Furn Code Qty Location

T102	6	Distribution List to be issued with Purchase Order
------	---	--

Comments & Submittal Requirements

- It is the successful Bidder's responsibility to confirm that furniture items are ordered in compliance with all local and State fire code requirements. Refer to General Conditions for applicable seating fire code.
 - Alternative laminates will not be accepted.
 - Successful Bidder to submit an order acknowledgement to SAI for review, prior to fabrication.
-

Note: Image for reference only; see above specifications for exact model information.



FURNITURE SPECIFICATION

CATEGORY A-1: Ancillary Furniture

Stefura Associates Furn Code: T103

Manufacturer: Spec Furniture, *or equal*
Series: Manhattan
Model No.: 3036 RE MNX 2MM
Description: Café Table
Dimensions: 30" wide x 36" deep x 29" high
Surface Finish: Formica White Twill, Matte Finish
Edge Type: 2mm Bio
Edge Finish: Silver
Base Style: X Base
Base Finish: Silver
Warranty: Lifetime

Furn Code Qty Location

Furn Code	Qty	Location
T103	14	Distribution List to be issued with Purchase Order

Comments & Submittal Requirements

- It is the successful Bidder's responsibility to confirm that furniture items are ordered in compliance with all local and State fire code requirements. Refer to General Conditions for applicable seating fire code.
- Alternative laminates will not be accepted.
- Successful Bidder to submit an order acknowledgement to SAI for review, prior to fabrication.

Note: Image for reference only; see above specifications for exact model information.



*Rectangle

Stefura Associates Inc
77 North Washington Street
Boston MA 02114
617 723 5164

Revised: November 9, 2023
Project: Waltham High School
554 Lexington Street
Waltham MA 02452

FURNITURE SPECIFICATION

CATEGORY A-1: Ancillary Furniture

Stefura Associates Furn Code: T104

Manufacturer: Spec Furniture, *or equal*
Series: Manhattan
Model No.: 42D MNX4 2MM
Description: Café Table
Dimensions: 42" diameter x 29" high
Surface Finish: Formica White Twill, Matte Finish
Edge Type: 2mm Bio
Edge Finish: Silver
Base Style: X Base
Base Finish: Silver
Warranty: Lifetime

Furn Code Qty Location

T104	7	Distribution List to be issued with Purchase Order
------	---	--

Comments & Submittal Requirements

- It is the successful Bidder's responsibility to confirm that furniture items are ordered in compliance with all local and State fire code requirements. Refer to General Conditions for applicable seating fire code.
 - Alternative laminates will not be accepted.
 - Successful Bidder to submit an order acknowledgement to SAI for review, prior to fabrication.
-

Note: Image for reference only; see above specifications for exact model information.



Stefura Associates Inc
77 North Washington Street
Boston MA 02114
617 723 5164

Revised: November 9, 2023
Project: Waltham High School
554 Lexington Street
Waltham MA 02452

FURNITURE SPECIFICATION

CATEGORY C-2: Metal Shelving

Stefura Associates Furn Code: SH01

Manufacturer: Winco, or equal
Series: 4-high wire shelving
Model No.: VCS-2436
Description: 4-hi wire shelving
Dimensions: 36" wide x 24" deep x 72" high
Finish: Chrome
Warranty: Limited Lifetime

Furn Code	Qty	Location
SH01	4	Refer to attached Distribution List

Comments & Submittal Requirements

- It is the successful Bidder's responsibility to confirm that furniture items are ordered in compliance with all local and State fire code requirements. Refer to General Conditions for applicable seating fire code.
 - Successful Bidder to submit an order acknowledgement to SAI for review, prior to fabrication.
-

Note: Image for reference only; see above specifications for exact model information.



Stefura Associates Inc
77 North Washington Street
Boston MA 02114
617 723 5164

Revised: November 9, 2023
Project: Waltham High School
554 Lexington Street
Waltham MA 02452

FURNITURE SPECIFICATION

CATEGORY C-2: Metal Shelving

Stefura Associates Furn Code: SH02

Manufacturer: Winco, *or equal*
Series: Wire Shelving
Model No.: VCS-1836
Description: 4-hi wire shelving
Dimensions: 36" wide x 18" deep x 72" high
Finish: Chrome
Warranty: Limited Lifetime

Furn Code	Qty	Location
SH02	10	Refer to attached Distribution List

Comments & Submittal Requirements

- It is the successful Bidder's responsibility to confirm that furniture items are ordered in compliance with all local and State fire code requirements. Refer to General Conditions for applicable seating fire code.
 - Successful Bidder to submit an order acknowledgement to SAI for review, prior to fabrication.
-

Note: Image for reference only; see above specifications for exact model information.



Stefura Associates Inc
77 North Washington Street
Boston MA 02114
617 723 5164

Revised: November 9, 2023
Project: Waltham High School
554 Lexington Street
Waltham MA 02452

FURNITURE SPECIFICATION

CATEGORY C-2: Metal Shelving

Stefura Associates Furn Code: SH03

Manufacturer: Winco, *or equal*
Series: Wire Shelving
Model No.: VCS-2448
Description: 4-hi wire shelving
Dimensions: 48" wide x 24" deep x 72" high
Finish: Chrome
Warranty: Limited Lifetime

Furn Code	Qty	Location
SH03	68	Refer to attached Distribution List

Comments & Submittal Requirements

- It is the successful Bidder's responsibility to confirm that furniture items are ordered in compliance with all local and State fire code requirements. Refer to General Conditions for applicable seating fire code.
 - Successful Bidder to submit an order acknowledgement to SAI for review, prior to fabrication.
-

Note: Image for reference only; see above specifications for exact model information.



Stefura Associates Inc
77 North Washington Street
Boston MA 02114
617 723 5164

Revised: November 9, 2023
Project: Waltham High School
554 Lexington Street
Waltham MA 02452

FURNITURE SPECIFICATION

CATEGORY C-2: Metal Shelving

Stefura Associates Furn Code: SH04

Manufacturer: Winco, *or equal*
Series: Wire Shelving
Model No.: 4-high wire shelving consisting of:
(2) VC-2454
(1) VC-72P
Description: 4-hi wire shelving
Dimensions: 54" wide x 24" deep x 72" high
Finish: Chrome
Warranty: Limited Lifetime

Furn Code Qty Location

Furn Code	Qty	Location
SH04	42	Refer to attached Distribution List

Comments & Submittal Requirements

- It is the successful Bidder's responsibility to confirm that furniture items are ordered in compliance with all local and State fire code requirements. Refer to General Conditions for applicable seating fire code.
 - Successful Bidder to submit an order acknowledgement to SAI for review, prior to fabrication.
-

Note: Image for reference only; see above specifications for exact model information.



Stefura Associates Inc
77 North Washington Street
Boston MA 02114
617 723 5164

Revised: November 9, 2023
Project: Waltham High School
554 Lexington Street
Waltham MA 02452

FURNITURE SPECIFICATION

CATEGORY C-2: Metal Shelving

Stefura Associates Furn Code: SH05

Manufacturer: Winco, or equal
Series: Wire Shelving
Model No.: 4-high wire shelving consisting of:
(2) VC-1860
(1) VC-72P
Description: 4-hi wire shelving
Dimensions: 60" wide x 18" deep x 72" high
Finish: Chrome
Warranty: Limited Lifetime

Furn Code	Qty	Location
SH05	6	Refer to attached Distribution List

Comments & Submittal Requirements

- It is the successful Bidder's responsibility to confirm that furniture items are ordered in compliance with all local and State fire code requirements. Refer to General Conditions for applicable seating fire code.
 - Successful Bidder to submit an order acknowledgement to SAI for review, prior to fabrication.
-

Note: Image for reference only; see above specifications for exact model information.



Stefura Associates Inc
77 North Washington Street
Boston MA 02114
617 723 5164

Revised: November 9, 2023
Project: Waltham High School
554 Lexington Street
Waltham MA 02452

FURNITURE SPECIFICATION

CATEGORY C-2: Metal Shelving

Stefura Associates Furn Code: SH06

Manufacturer: Winco, or equal
Series: Wire Shelving
Model No.: 4-high wire shelving consisting of:
(2) VC-2460
(1) VC-72P
Description: 4-hi wire shelving
Dimensions: 60" wide x 24" deep x 72" high
Finish: Chrome
Warranty: Limited Lifetime

Furn Code	Qty	Location
SH06	26	Refer to attached Distribution List

Comments & Submittal Requirements

- It is the successful Bidder's responsibility to confirm that furniture items are ordered in compliance with all local and State fire code requirements. Refer to General Conditions for applicable seating fire code.
 - Successful Bidder to submit an order acknowledgement to SAI for review, prior to fabrication.
-

Note: Image for reference only; see above specifications for exact model information.



Stefura Associates Inc
77 North Washington Street
Boston MA 02114
617 723 5164

Revised: November 9, 2023
Project: Waltham High School
554 Lexington Street
Waltham MA 02452

FURNITURE SPECIFICATION

CATEGORY C-2: Metal Shelving

Stefura Associates Furn Code: SH07

Manufacturer: Winco, or equal
Series: Wire Shelving
Model No.: 4-high wire shelving consisting of:
(2) VC-1872
(1) VC-72P
Description: 4-hi wire shelving
Dimensions: 72" wide x 18" deep x 72" high
Finish: Chrome
Warranty: Limited Lifetime

Furn Code	Qty	Location
SH07	8	Refer to attached Distribution List

Comments & Submittal Requirements

- It is the successful Bidder's responsibility to confirm that furniture items are ordered in compliance with all local and State fire code requirements. Refer to General Conditions for applicable seating fire code.
 - Successful Bidder to submit an order acknowledgement to SAI for review, prior to fabrication.
-

Note: Image for reference only; see above specifications for exact model information.



Stefura Associates Inc
77 North Washington Street
Boston MA 02114
617 723 5164

Revised: November 9, 2023
Project: Waltham High School
554 Lexington Street
Waltham MA 02452

FURNITURE SPECIFICATION

CATEGORY C-2: Metal Shelving

Stefura Associates Furn Code: SH08

Manufacturer: Winco, or equal
Series: Wire Shelving
Model No.: 4-high wire shelving consisting of:
(2) VC-2472
(1) VC-72P
Description: 4-hi wire shelving
Dimensions: 72" wide x 24" deep x 72" high
Finish: Chrome
Warranty: Limited Lifetime

Furn Code	Qty	Location
SH08	47	Refer to attached Distribution List

Comments & Submittal Requirements

- It is the successful Bidder's responsibility to confirm that furniture items are ordered in compliance with all local and State fire code requirements. Refer to General Conditions for applicable seating fire code.
 - Successful Bidder to submit an order acknowledgement to SAI for review, prior to fabrication.
-

Note: Image for reference only; see above specifications for exact model information.



Stefura Associates Inc
77 North Washington Street
Boston MA 02114
617 723 5164

Revised: November 9, 2023
Project: Waltham High School
554 Lexington Street
Waltham MA 02452

FURNITURE SPECIFICATION

CATEGORY D-1: Miscellaneous Furniture

Stefura Associates Furn Code: D92

Manufacturer: Safco
Series: AlphaBetter 2.0
Model No.: 1223DE
Description: Student Desk, Standing
Dimensions: 27.75" wide x 19.75" deep x 29-43" high
Surface Finish: Nebula Gray
Adjustable Legs: Yes
Footrest: Yes
Warranty: Limited Lifetime

Furn Code Qty Location

Furn Code	Qty	Location
D92	138	Refer to Distribution List; set at 34" high

Comments & Submittal Requirements

- It is the successful Bidder's responsibility to confirm that furniture items are ordered in compliance with all local and State fire code requirements. Refer to General Conditions for applicable seating fire code.
 - Successful Bidder to submit an order acknowledgement to SAI for review, prior to fabrication.
-

Note: Image for reference only; see above specifications for exact model information.



FURNITURE SPECIFICATION

CATEGORY D-1: Miscellaneous Furniture

Stefura Associates Furn Code: **M02**

Manufacturer: Mooreco, or equal
Series: Visual Communication
Model No.: 668AF-DD
Description: Whiteboard
Dimensions: 67.8" wide x 24" deep x 79.5" high
Panel Size: 60" wide x 48" high
Finish: Porcelain Steel
Warranty: Limited Lifetime

Furn Code	Qty	Location
M02	16	Refer to attached Distribution List

Comments & Submittal Requirements

- It is the successful Bidder's responsibility to confirm that furniture items are ordered in compliance with all local and State fire code requirements. Refer to General Conditions for applicable seating fire code.
 - Successful Bidder to submit an order acknowledgement to SAI for review, prior to fabrication.
-

Note: Image for reference only; see above specifications for exact model information.



Stefura Associates Inc
77 North Washington Street
Boston MA 02114
617 723 5164

Revised: November 9, 2023
Project: Waltham High School
554 Lexington Street
Waltham MA 02452

FURNITURE SPECIFICATION

CATEGORY D-1: Miscellaneous Furniture

Stefura Associates Furn Code: **M03**

Manufacturer: Egan, or equal
Series: V-Series
Model No.: VSF E CA EM
Description: Whiteboard
Dimensions: 48" wide x 20" deep x 54" high
Surfaces: EVS
Frame Finish: Clear Anodized
Base Finish: Egan Metallic
Casters: Yes
Warranty: Limited Lifetime

Furn Code	Qty	Location
M03	15	Refer to attached Distribution List

Comments & Submittal Requirements

- It is the successful Bidder's responsibility to confirm that furniture items are ordered in compliance with all local and State fire code requirements. Refer to General Conditions for applicable seating fire code.
 - Successful Bidder to submit an order acknowledgement to SAI for review, prior to fabrication.
-

Note: Image for reference only; see above specifications for exact model information.



Stefura Associates Inc
77 North Washington Street
Boston MA 02114
617 723 5164

Revised: November 9, 2023
Project: Waltham High School
554 Lexington Street
Waltham MA 02452

FURNITURE SPECIFICATION

CATEGORY D-1: Miscellaneous Furniture

Stefura Associates Furn Code: M07

Manufacturer: Fomcore, *or equal*
Series: Fom Filled
Description: Bean bag
Dimensions: 36" wide x 36" deep x 24" high
Color: Navy
Warranty: Limited Lifetime

Furn Code	Qty	Location
M07	20	Refer to attached Distribution List

Comments & Submittal Requirements

- It is the successful Bidder's responsibility to confirm that furniture items are ordered in compliance with all local and State fire code requirements. Refer to General Conditions for applicable seating fire code.
 - Successful Bidder to submit an order acknowledgement to SAI for review, prior to fabrication.
-

Note: Image for reference only; see above specifications for exact model information.



Stefura Associates Inc
77 North Washington Street
Boston MA 02114
617 723 5164

Revised: November 9, 2023
Project: Waltham High School
554 Lexington Street
Waltham MA 02452

FURNITURE SPECIFICATION

CATEGORY D-1: Miscellaneous Furniture

Stefura Associates Furn Code: M08

Manufacturer: Kaplan, *or equal*
Series: Mobile Flip Chart Writing Easel
Model No.: 70219
Description: Easel, mobile chart stand
Dimensions: 30.125" wide x 30.125" deep x 61.25" high
Finish: Yellow
Warranty: 5 Year

Furn Code	Qty	Location
M08	3	Refer to attached Distribution List

Comments & Submittal Requirements

- It is the successful Bidder's responsibility to confirm that furniture items are ordered in compliance with all local and State fire code requirements. Refer to General Conditions for applicable seating fire code.
- Successful Bidder to submit an order acknowledgement to SAI for review, prior to fabrication.

Note: Image for reference only; see above specifications for exact model information.



Stefura Associates Inc
77 North Washington Street
Boston MA 02114
617 723 5164

Revised: November 9, 2023
Project: Waltham High School
554 Lexington Street
Waltham MA 02452

FURNITURE SPECIFICATION

CATEGORY D-1: Miscellaneous Furniture

Stefura Associates Furn Code: M09

Manufacturer: Lakeshore Learning, *or equal*
Series: Step Stool
Model No.: JJ424
Description: Step Stool
Dimensions: 27" wide x 12" deep x 6" high
Finish: Birch
Warranty: Lifetime

Furn Code	Qty	Location
M09	1	Refer to attached Distribution List

Comments & Submittal Requirements

- It is the successful Bidder's responsibility to confirm that furniture items are ordered in compliance with all local and State fire code requirements. Refer to General Conditions for applicable seating fire code.
- Successful Bidder to submit an order acknowledgement to SAI for review, prior to fabrication.

Note: Image for reference only; see above specifications for exact model information.



Stefura Associates Inc
77 North Washington Street
Boston MA 02114
617 723 5164

Revised: November 9, 2023
Project: Waltham High School
554 Lexington Street
Waltham MA 02452

FURNITURE SPECIFICATION

CATEGORY D-1: Miscellaneous Furniture

Stefura Associates Furn Code: M11

Manufacturer: Room and Board *or equal*
Series: Core Bed
Model No.: 535602
Description: Twin Bed with Mattress
Dimensions: 41" wide x 78" deep x 14" high
Finish: Natural Steel
Mattress: 835262 R&B Innerspring - Extra Firm Twin Mattress

Furn Code	Qty	Location
M11	3	Refer to attached Distribution List

Comments & Submittal Requirements

- It is the successful Bidder's responsibility to confirm that furniture items are ordered in compliance with all local and State fire code requirements. Refer to General Conditions for applicable seating fire code.
 - Successful Bidder to submit an order acknowledgement to SAI for review, prior to fabrication.
-

Note: Image for reference only; see above specifications for exact model information.



FURNITURE SPECIFICATION

CATEGORY D-1: Miscellaneous Furniture

Stefura Associates Furn Code: M12

Manufacturer: Safco, or equal
 Series: File Cabinets
 Model No.: Flat file with base consisting of:
 (2) 4998WHR
 (1) 4999WHR
 Description: (2) 5-drawer flat files stacked on closed base
 Dimensions: 50" wide x 38" deep x 16.5" high
 Finish: White
 Warranty: Limited Lifetime

Furn Code	Qty	Location
M12	1	Refer to attached Distribution List

Comments & Submittal Requirements

- It is the successful Bidder's responsibility to confirm that furniture items are ordered in compliance with all local and State fire code requirements. Refer to General Conditions for applicable seating fire code.
- Successful Bidder to submit an order acknowledgement to SA1 for review, prior to fabrication.

Note: Image for reference only; see above specifications for exact model information.



Stefura Associates Inc
77 North Washington Street
Boston MA 02114
617 723 5164

Revised: November 9, 2023
Project: Waltham High School
554 Lexington Street
Waltham MA 02452

FURNITURE SPECIFICATION

CATEGORY D-1: Miscellaneous Furniture

Stefura Associates Furn Code: M13

Manufacturer: Custom Metals of Massachusetts Inc, *or equal*
Series: CUSTOM
Model No.: CUSTOM
Description: Stainless Steel Table
Dimensions: 72" wide x 42" deep x 34" high
Finish: Stainless Steel
Top: 14 GA. S/S
Top Edge: 1 1/2" Rolled Edge; 3/4" Set Back
Legs: 1 5/8" dia., 16 GA. S/S
Under Shelf: 16 GA. S/S
Frame: 1 1/2" x 1 1/2" 14 GA. S/S Angle
Sound Deadening: Tacky Tape applied between top and framing
Casters: No, Fixed with Glide
Gussets: Stainless Steel

Furn Code	Qty	Location
M13	10	Refer to attached Distribution List

Comments & Submittal Requirements

- It is the successful Bidder's responsibility to confirm that furniture items are ordered in compliance with all local and State fire code requirements. Refer to General Conditions for applicable seating fire code.
 - Successful Bidder to submit an order acknowledgement to SAI for review, prior to fabrication.
-

Note: Image for reference only; see above specifications for exact model information.

Stefura Associates Inc
77 North Washington Street
Boston MA 02114
617 723 5164

Revised: November 9, 2023
Project: Waltham High School
554 Lexington Street
Waltham MA 02452

FURNITURE SPECIFICATION

CATEGORY D-1: Miscellaneous Furniture

Stefura Associates Furn Code: M14

Manufacturer: Custom Metals of Massachusetts Inc, *or equal*
Series: CUSTOM
Model No.: CUSTOM
Description: Stainless Steel Table
Dimensions: 72" wide x 42" deep x 34" high
Finish: Stainless Steel
Top: 14 GA. S/S
Top Edge: 1 1/2" Rolled Edge; 3/4" Set Back
Legs: 1 5/8" dia., 16 GA. S/S
Under Shelf: N/A
Frame: 1 1/2" x 1 1/2" 14 GA. S/S Angle
Sound Deadening: Tacky Tape applied between top and framing
Casters: No, Fixed with Glide
Gussets: Stainless Steel

Furn Code	Qty	Location
M14	2	Refer to attached Distribution List

Comments & Submittal Requirements

- It is the successful Bidder's responsibility to confirm that furniture items are ordered in compliance with all local and State fire code requirements. Refer to General Conditions for applicable seating fire code.
 - Successful Bidder to submit an order acknowledgement to SAI for review, prior to fabrication.
-

Note: Image for reference only; see above specifications for exact model information.

Stefura Associates Inc
 77 North Washington Street
 Boston MA 02114
 617 723 5164

Revised: November 9, 2023
 Project: Waltham High School
 554 Lexington Street
 Waltham MA 02452

FURNITURE SPECIFICATION

CATEGORY D-1: Miscellaneous Furniture

Stefura Associates Furn Code: **M15**

Manufacturer: Nevins *or equal*
 Series: Union Collection
 Model No.: LE3248E
 Description: Plastic Laminate lectern with Microphone, Light, and Power
 Finish: Wilsonart Solar Oak 7816-60, Matte Finish
 Edge: LP01 3mm PVC
 Hardware: Haden (H1)
 Light: Gooseneck Task Light (LT3)
 Locks: Silver Locks (SCLKS)
 Casters: 3" Heavy Duty Locking Casters Concealed by Plinth Base
 Shelf: (1) Adjustable Shelf with Grommets
 Grommets: Bottom Grommet Wire path exit; Grommet in lectern side above
 Ventilation Grills: (1 per side) Size 9-1/16" x 2-11/16", finished in chrome plated plastic
 Power/Data Unit: Multi-power block (MB10)
 Microphone: 12" (MP12)
 Dimensions: 32" wide x 24.25" deep x 48" high
 Warranty: 10 years

Furn Code	Qty	Location
M15	2	Refer to attached Distribution List

Comments and Submittal Requirements:

- It is the successful Bidder's responsibility to confirm that furniture items are ordered in compliance with all local and State fire code requirements. Refer to General Conditions, Article 6, for applicable seating fire code.
- Successful Bidder to submit custom stain match to SAI for approval, prior to fabrication.
- Successful Bidder to submit shop drawings to SAI for approval, prior to fabrication.
- Successful Bidder to submit an order acknowledgement to SAI for review, prior to fabrication.

Note: Image for reference only; see above specification for exact model information.



Stefura Associates Inc
77 North Washington Street
Boston MA 02114
617 723 5164

Revised: November 9, 2023
Project: Waltham High School
554 Lexington Street
Waltham MA 02452

FURNITURE SPECIFICATION

CATEGORY D-1: Miscellaneous Furniture

Stefura Associates Furn Code: **M16**


Manufacturer: Uline
Model No.: H-7896
Description: Wire Garment Rack
Dimensions: 48" wide x 18" deep x 69" high
Casters: Yes
Warranty: Limited Lifetime

Furn Code	Qty	Location
M16	2	Refer to attached Distribution List

Comments & Submittal Requirements

- It is the successful Bidder's responsibility to confirm that furniture items are ordered in compliance with all local and State fire code requirements. Refer to General Conditions for applicable seating fire code.
- Successful Bidder to submit an order acknowledgement to SAI for review, prior to fabrication.

Note: Image for reference only; see above specifications for exact model information.

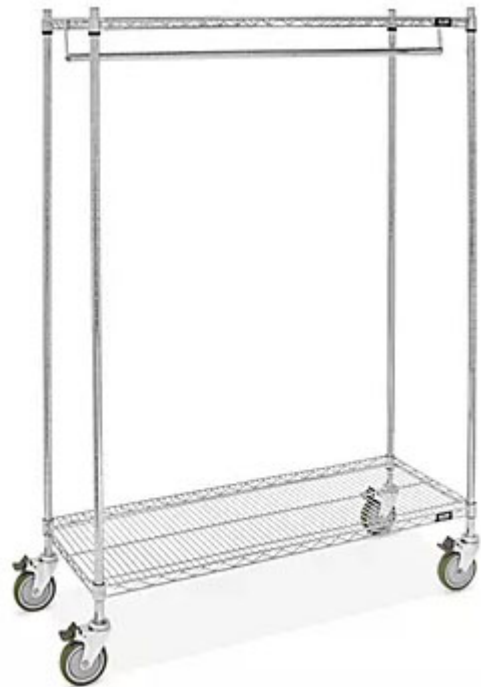

Stefura Associates Inc
77 North Washington Street
Boston MA 02114
617 723 5164

Revised: November 9, 2023
Project: Waltham High School
554 Lexington Street
Waltham MA 02452

FURNITURE SPECIFICATION

CATEGORY D-1: Miscellaneous Furniture

Stefura Associates Furn Code: **M17**

Manufacturer: Demco *or equal*
Series: Utility Carts
Model No.: W13903320
Description: Facility Cart
Dimensions: 37 3/4" wide x 33 5/8" deep x 18 5/8" high
Finish: Black
Warranty: 1 year

Furn Code	Qty	Location
M17	12	Refer to attached Distribution List

Comments & Submittal Requirements

- It is the successful Bidder's responsibility to confirm that furniture items are ordered in compliance with all local and State fire code requirements. Refer to General Conditions for applicable seating fire code.
 - Successful Bidder to submit an order acknowledgement to SAI for review, prior to fabrication.
-

Note: Image for reference only; see above specifications for exact model information.



Stefura Associates Inc
77 North Washington Street
Boston MA 02114
617 723 5164

Revised: November 9, 2023
Project: Waltham High School
554 Lexington Street
Waltham MA 02452

FURNITURE SPECIFICATION

CATEGORY D-1: Miscellaneous Furniture

Stefura Associates Furn Code: **M18**

Manufacturer: BRC Group *or equal*
Series: Natural Collection
Model No.: NGLCM W18 D18 H44 H1
Description: Host Stand
Dimensions: 18" wide x 18" deep x 44" high
Finish: TBD
Edge: TBD 2mm
Laminate Thickness: 1" thick HPL
Warranty: Limited 12 year

Furn Code	Qty	Location
M18	1	Refer to attached Distribution List

Comments and Submittal Requirements:

- It is the successful Bidder's responsibility to confirm that furniture items are ordered in compliance with all local and State fire code requirements. Refer to General Conditions, Article 6, for applicable seating fire code.
- Successful Bidder to submit custom stain match to SAI for approval, prior to fabrication.
- Successful Bidder to submit shop drawings to SAI for approval, prior to fabrication.
- Successful Bidder to submit an order acknowledgement to SAI for review, prior to fabrication.

Note: Image for reference only; see above specification for exact model information.



FURNITURE SPECIFICATION

CATEGORY D-1: Miscellaneous Furniture

Stefura Associates Furn Code: R10

Manufacturer: Joy Carpets, *or equal*
Series: Reading Tree
Model No.: 1793
Description: Seating carpet, rectangle
Dimensions: 7'8" wide x 10'9" deep
Warranty: Limited Lifetime


Furn Code Qty Location


Furn Code	Qty	Location
R10	4	Refer to Distribution List


Comments & Submittal Requirements

- It is the successful Bidder's responsibility to confirm that furniture items are ordered in compliance with all local and State fire code requirements. Refer to General Conditions for applicable seating fire code.
- Successful Bidder to submit an order acknowledgement to SAI for review, prior to fabrication.


Note: Image for reference only; see above specifications for exact model information.

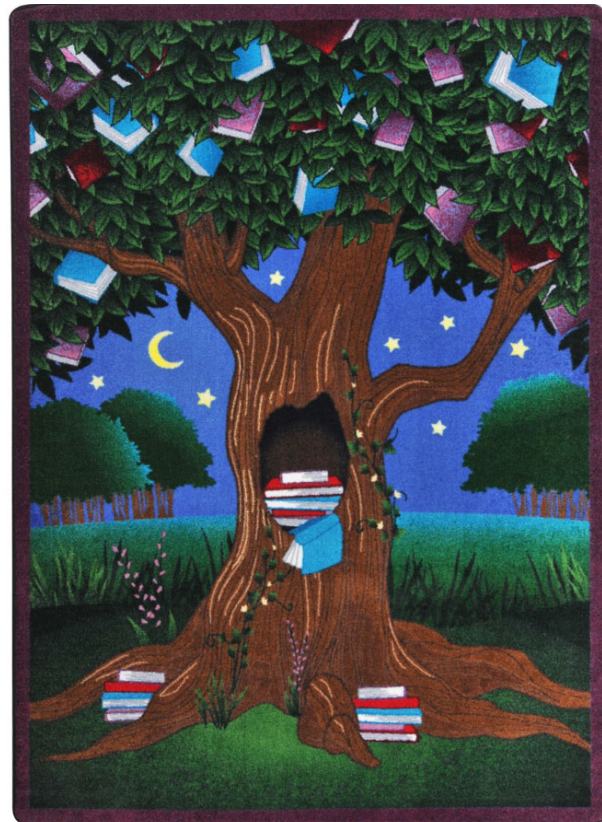


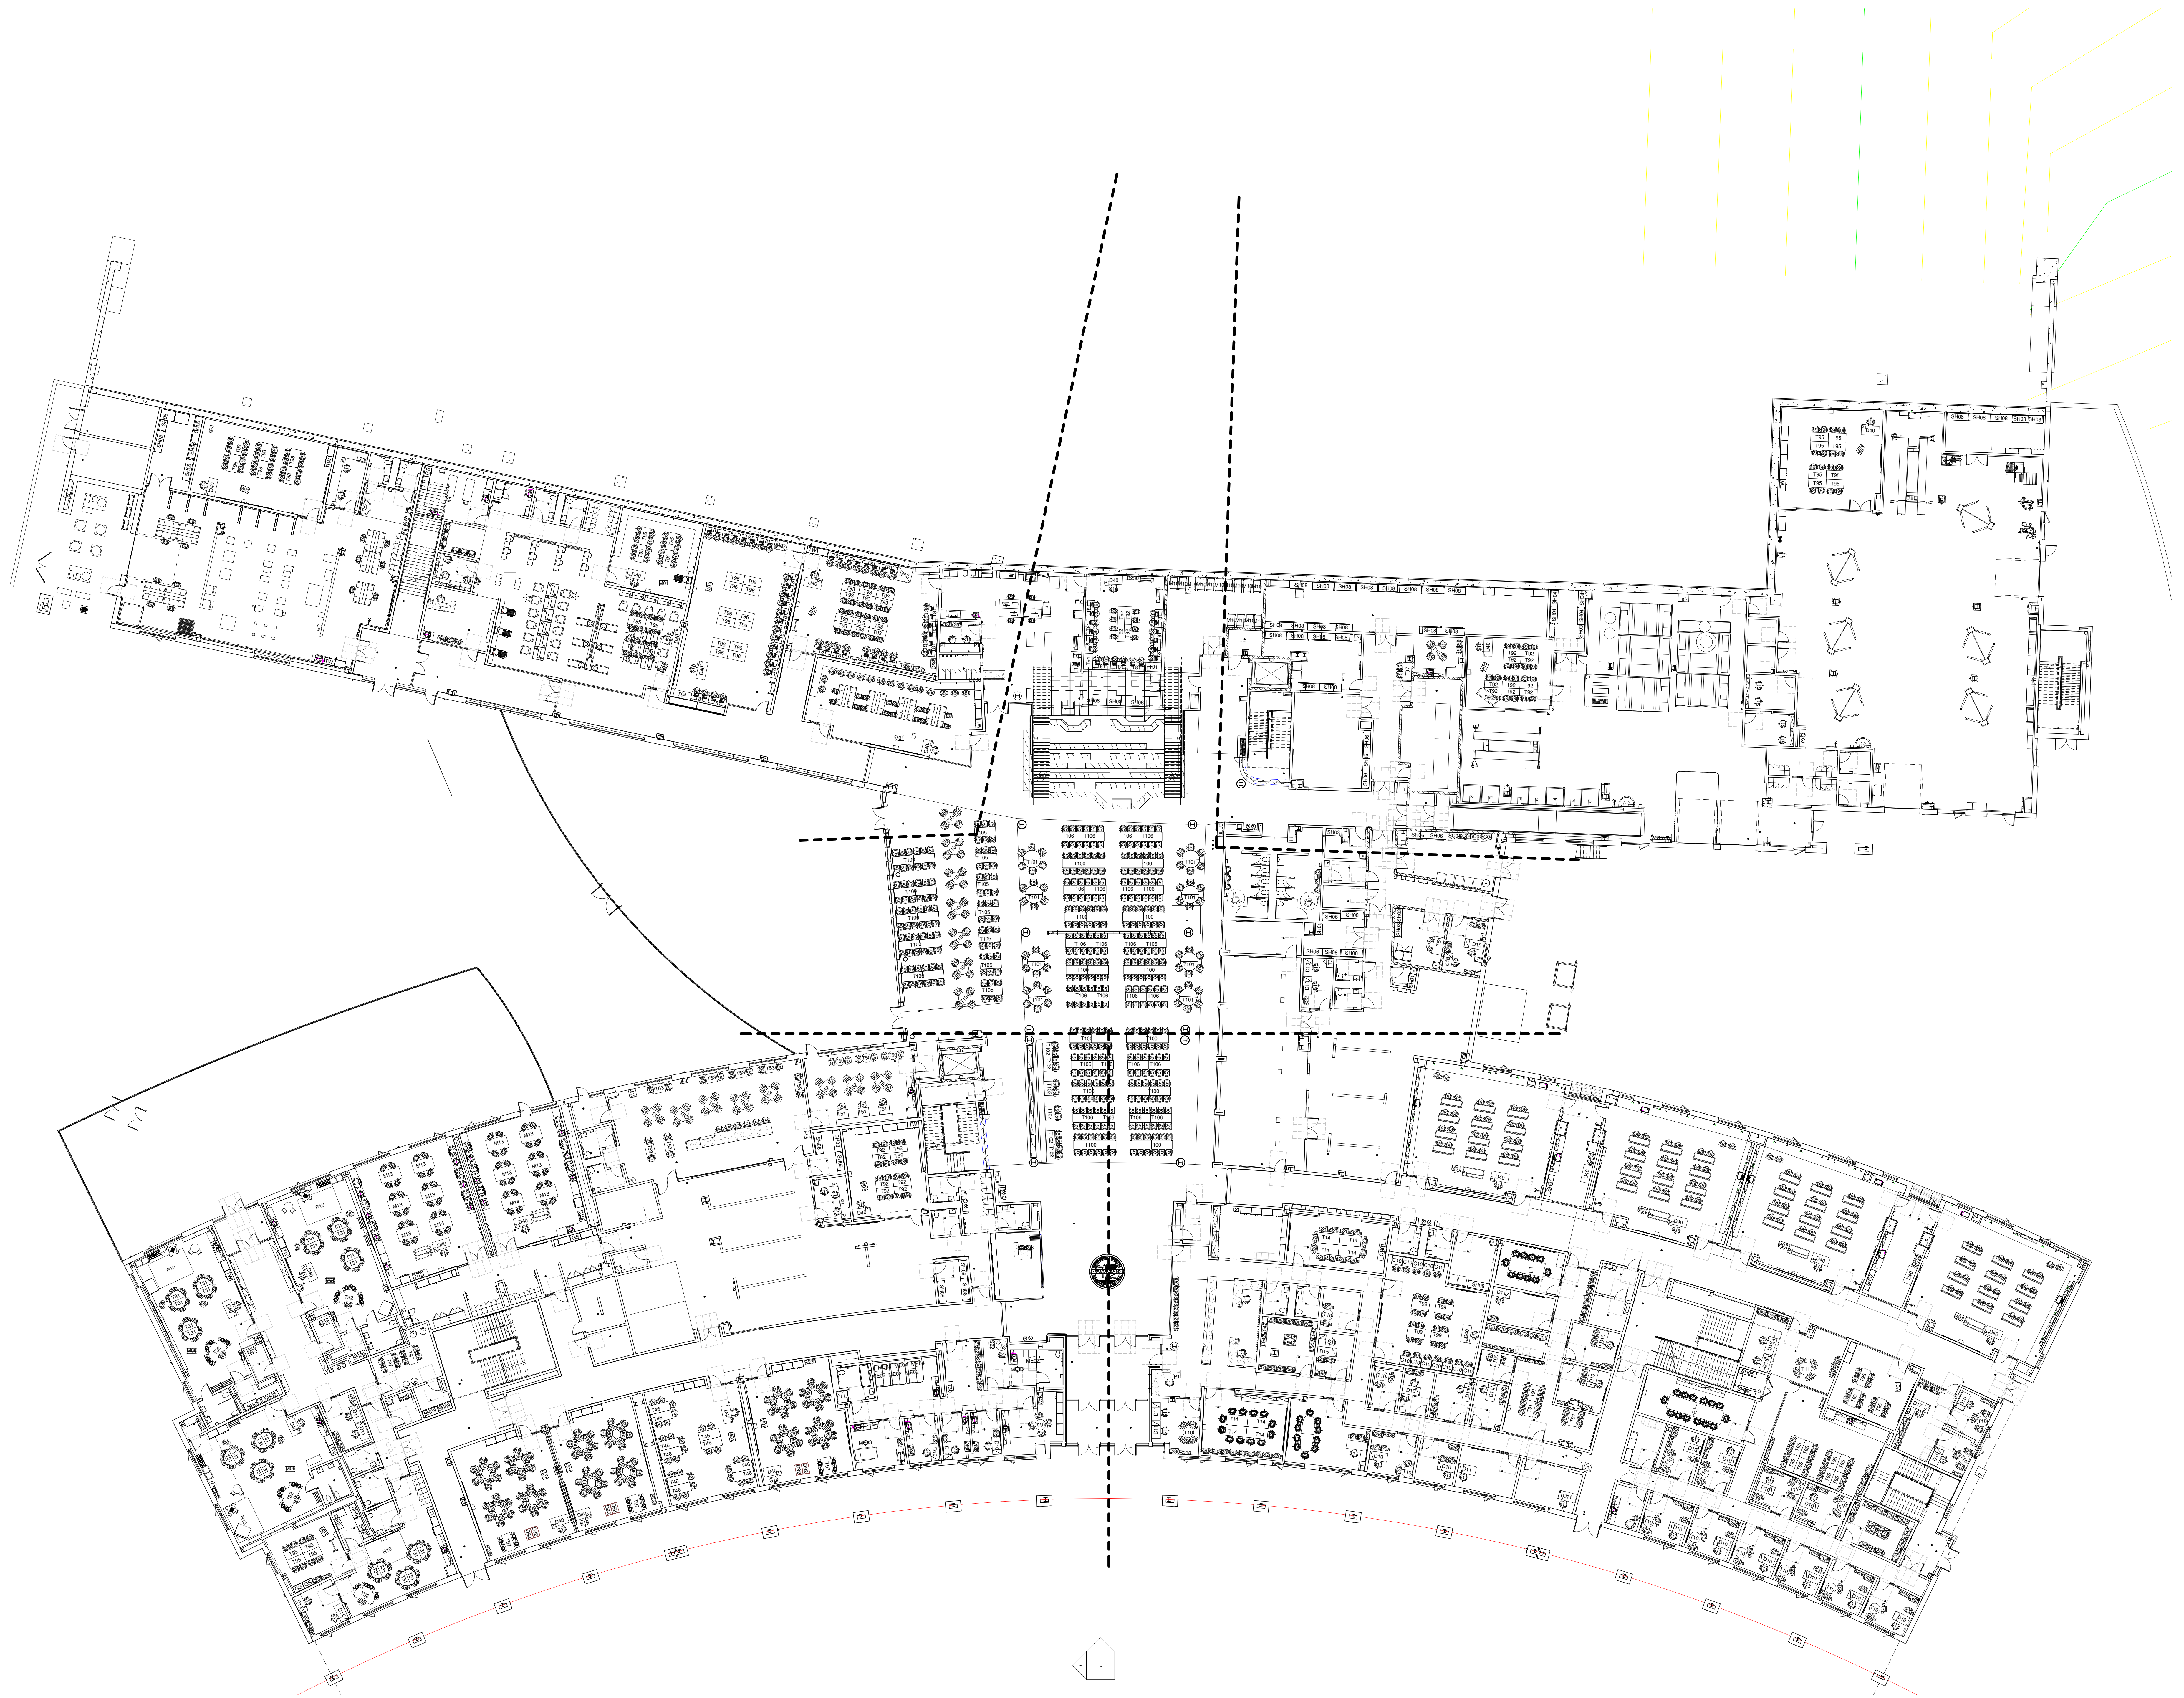

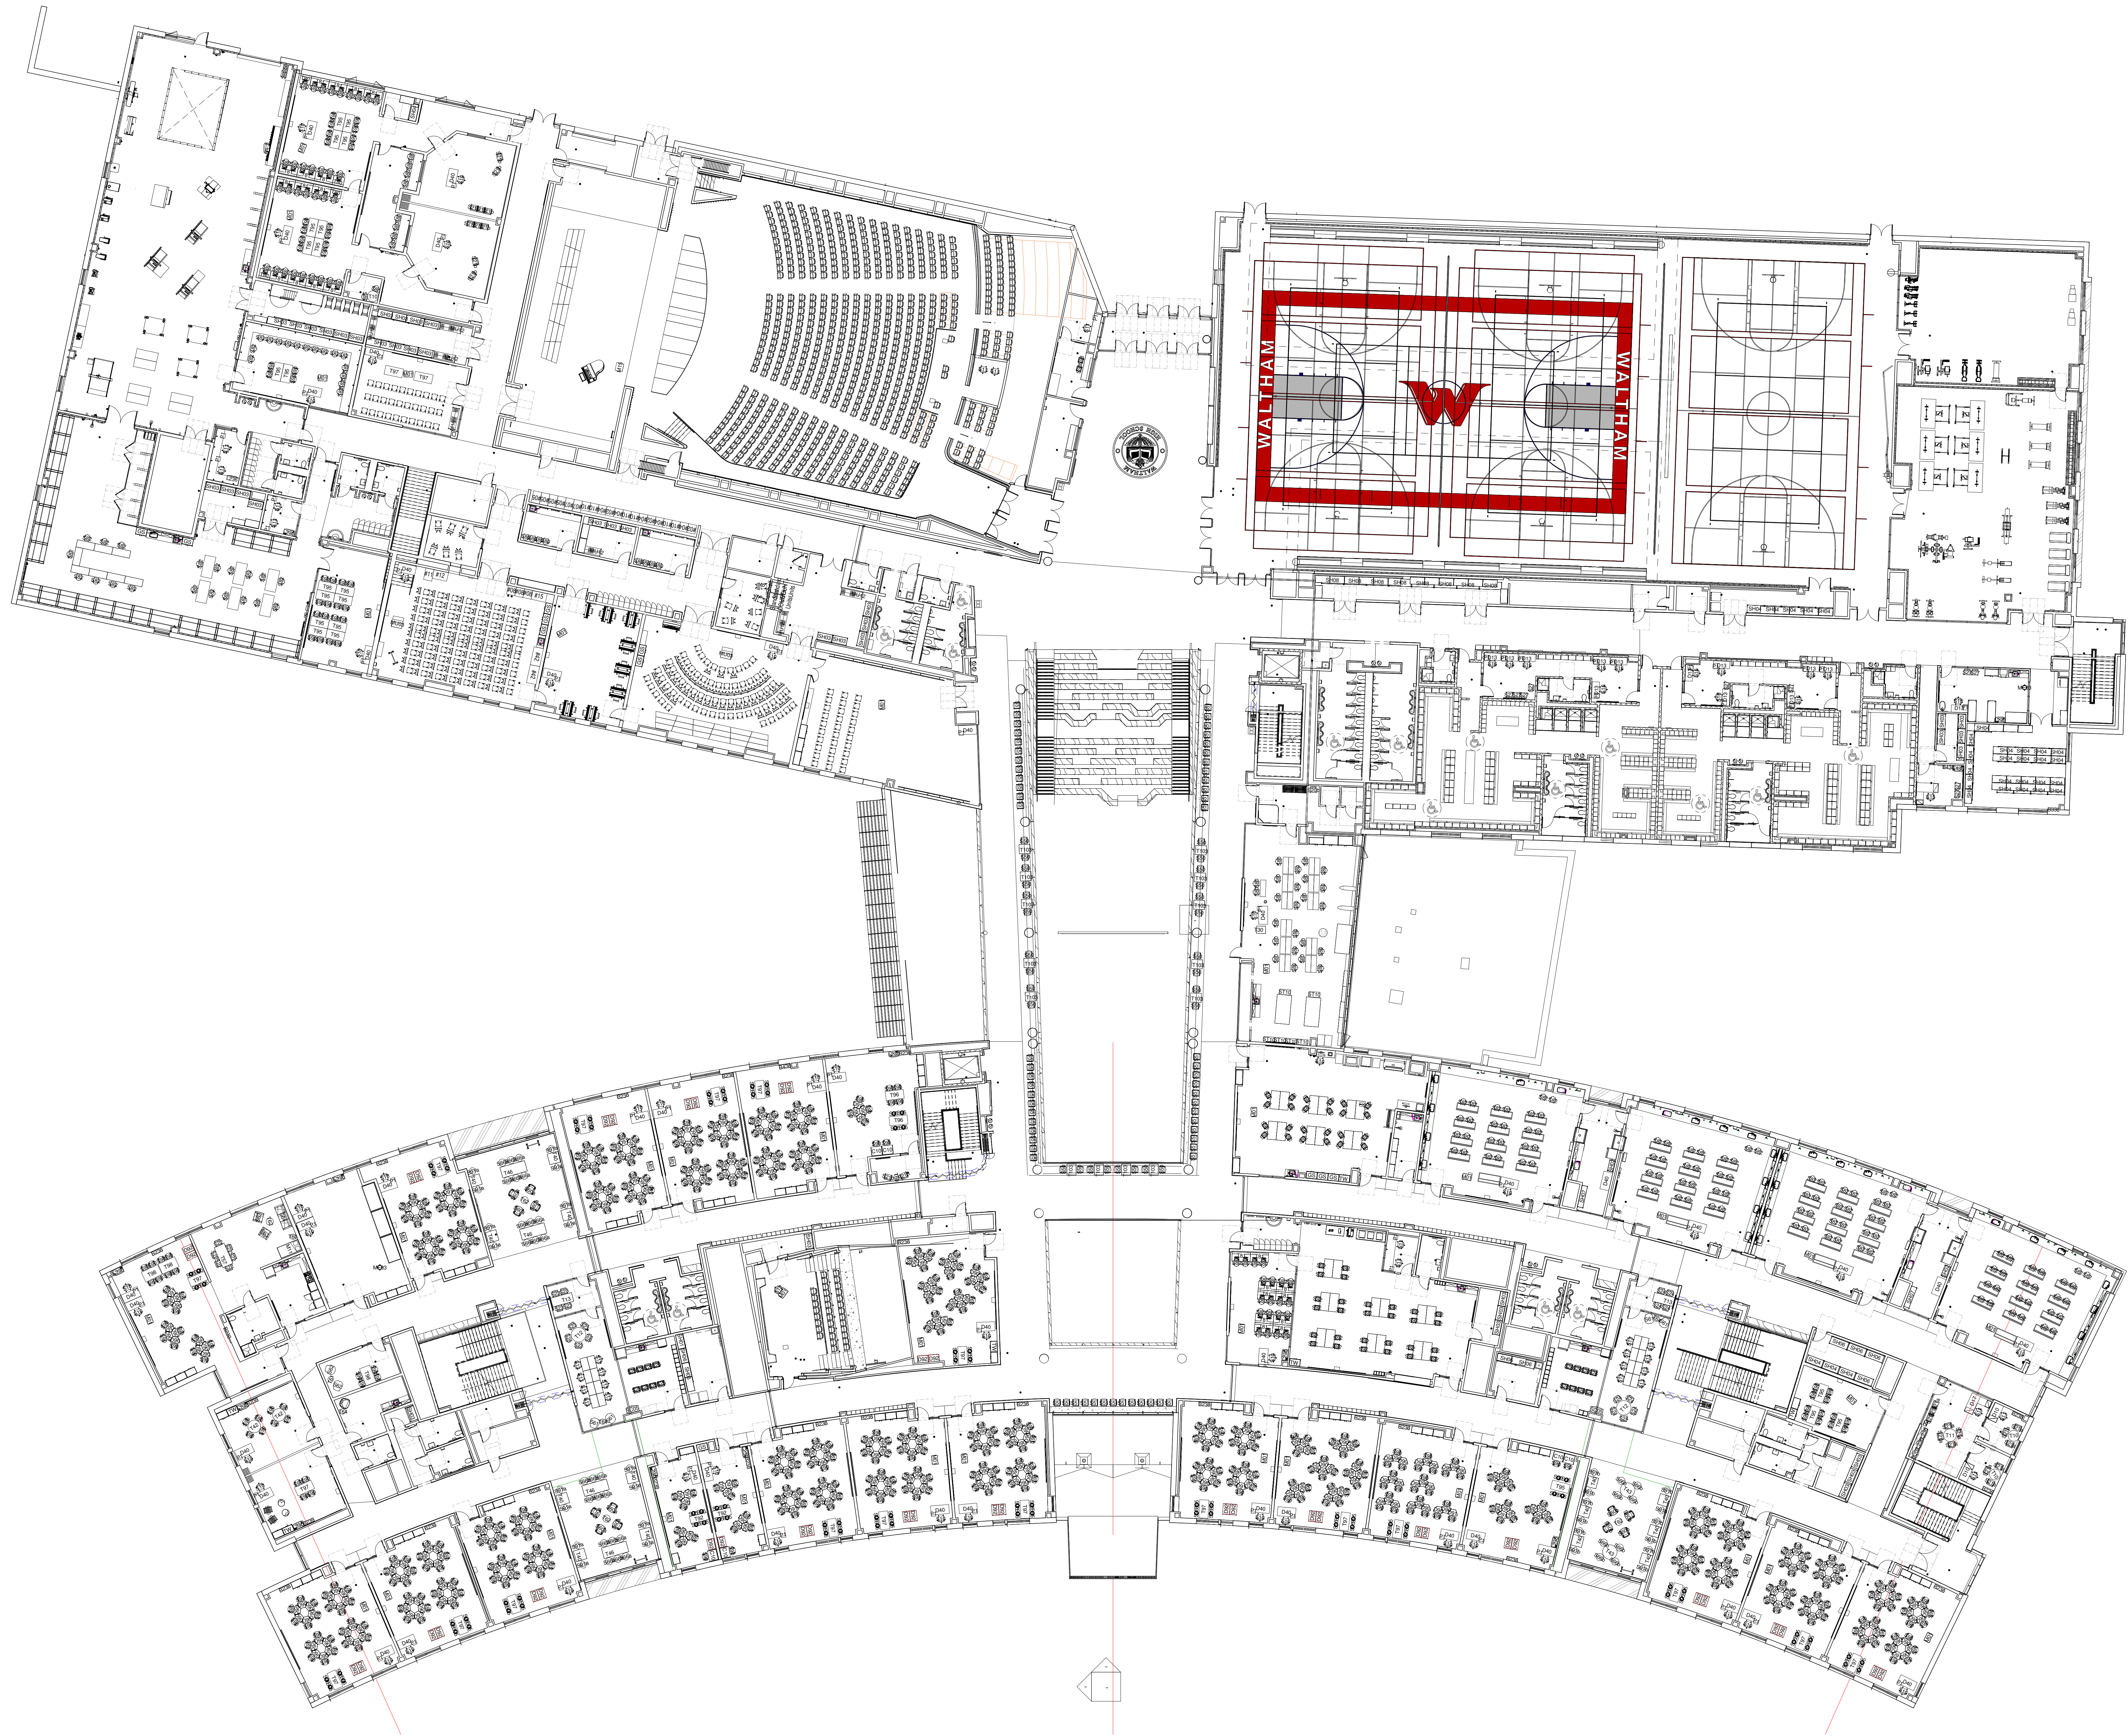




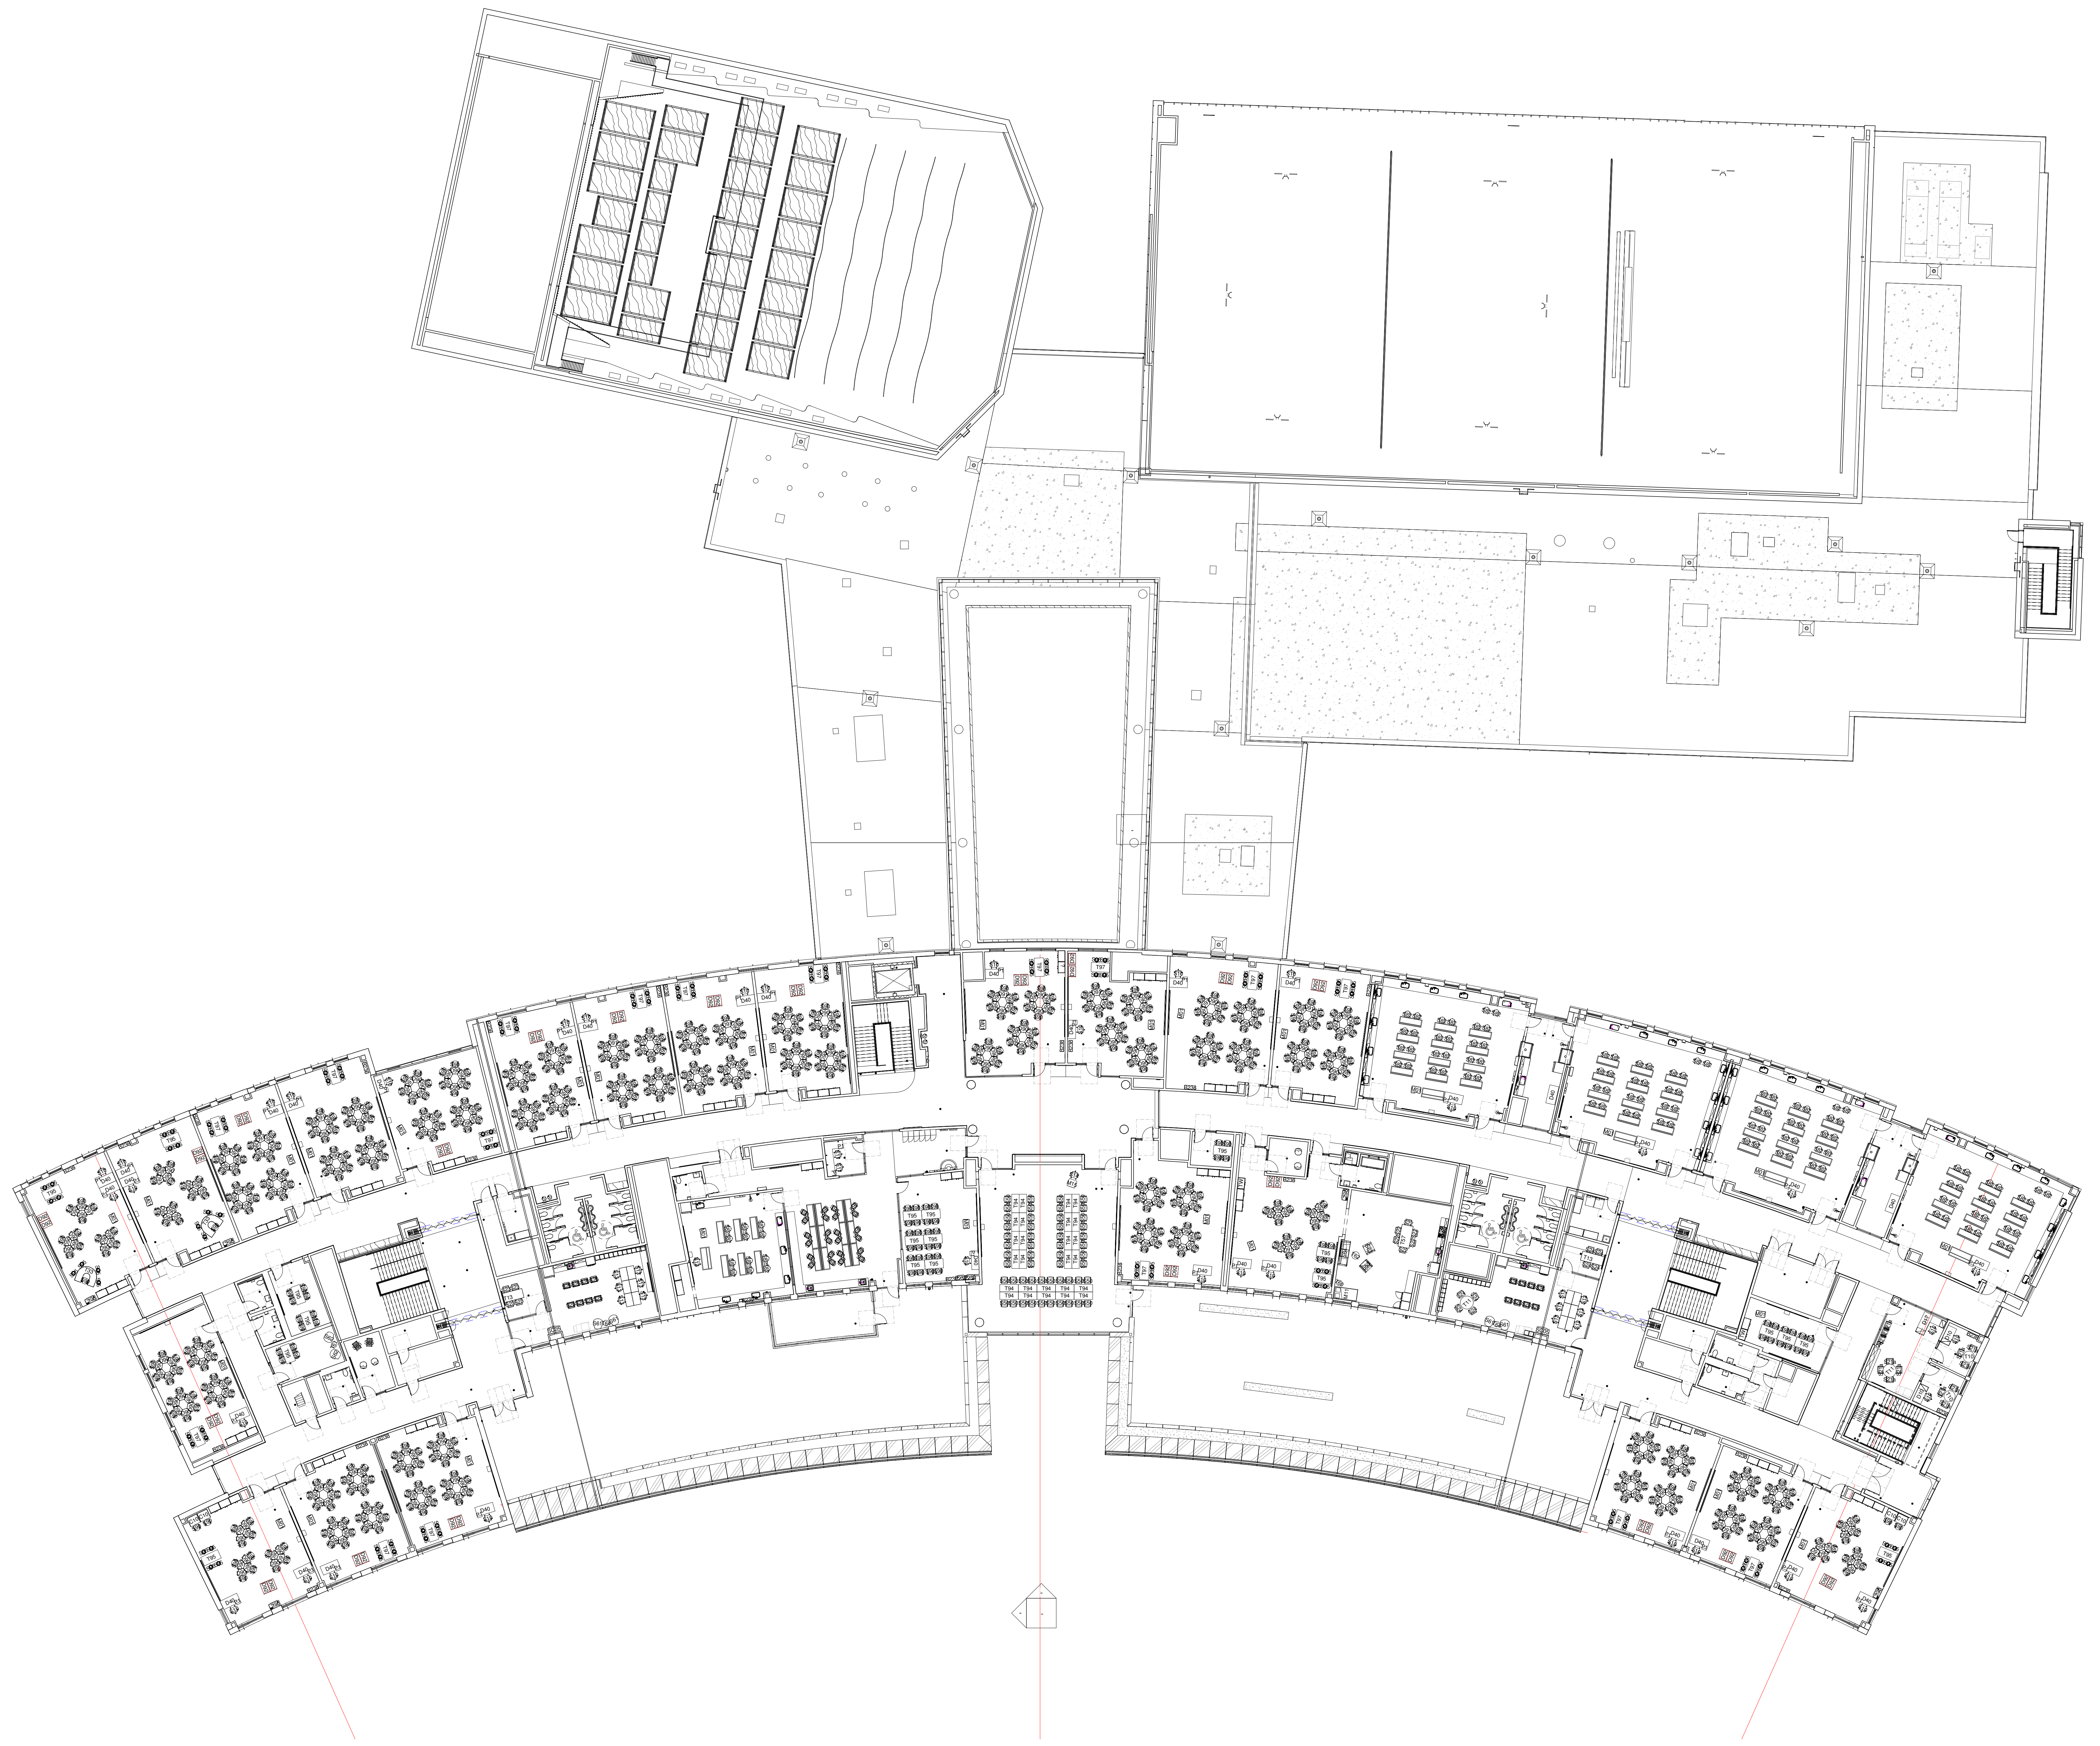

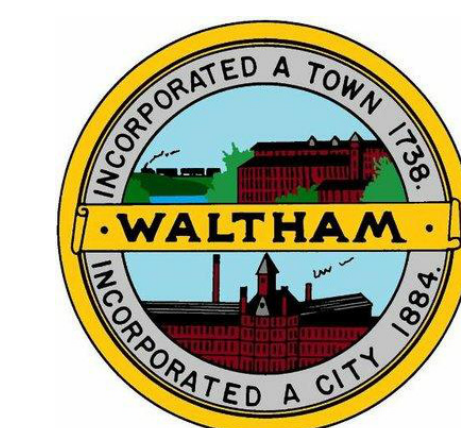

Waltham High School
554 Lexington St
Waltham, MA 02452

J
H
G
F
E
D
C
B
A

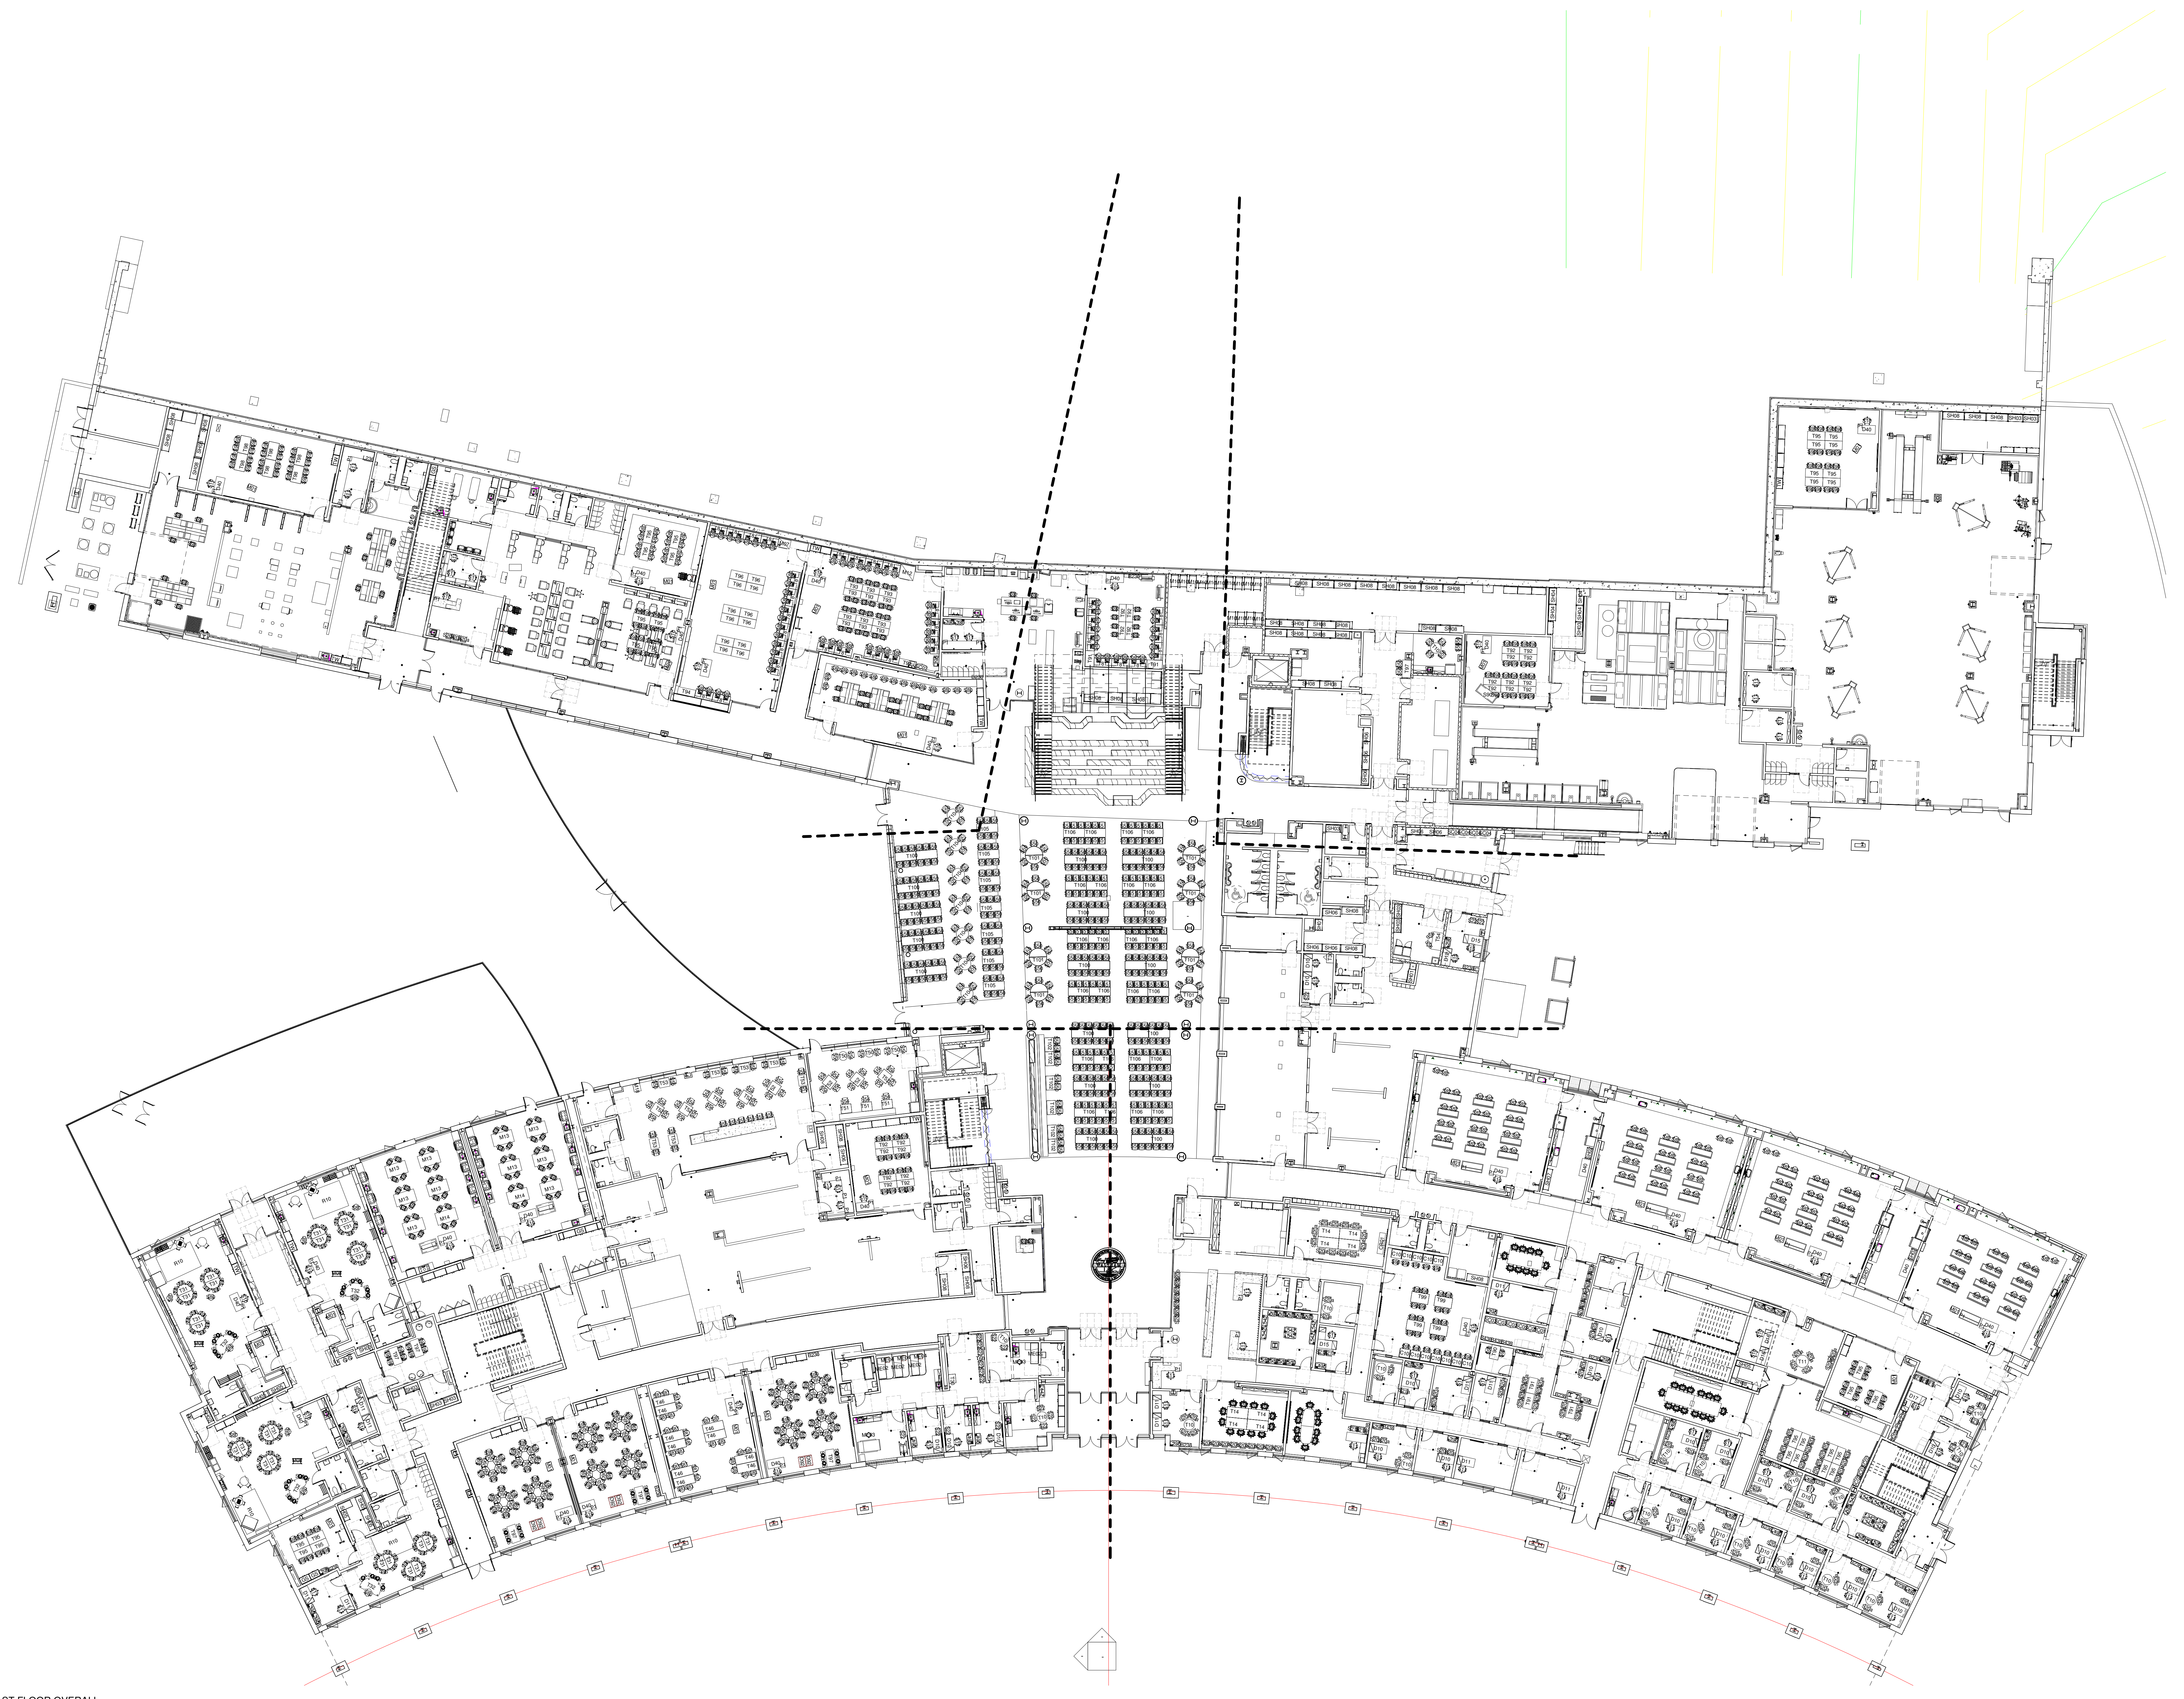



1 1ST FLOOR OVERALL
1/16" = 1'-0"


MARK	DATE	DESCRIPTION
11/01/2023	BD PACKAGE	
ISSUE LOG		
△		CLOUDED CHANGE

FOR REFERENCE ONLY
11/9/2023 4:11:27 PM

SCALE	1/16" = 1'-0"
DRAWN BY	TMF
CHECK BY	LV
PROJ. ARCH. ENGR.	MDR
PROJ. MGR.	LSF
JOB NO.	16200.00
© SYMMES, MAIN & MCKEE ASSOCIATES, INC. 2019	

LEVEL 1 FURNITURE PLAN - OVERALL

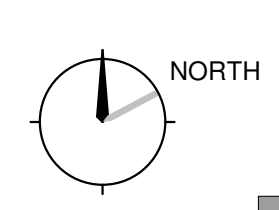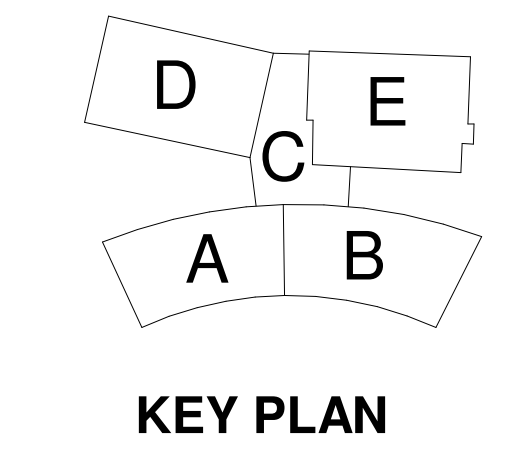

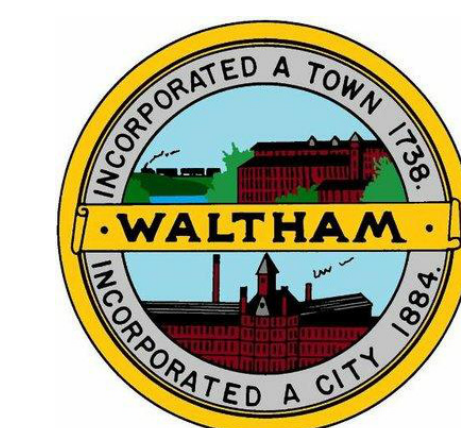

Waltham High School
554 Lexington St
Waltham, MA 02452





1 1ST FLOOR PLAN - PART B
1/8" = 1'-0"

MARK	DATE	DESCRIPTION
11/01/2023	BD PACKAGE	
	ISSUE LOG	
△		CLOUDED CHANGE


FOR REFERENCE ONLY
11/9/2023 4:11:48 PM

SCALE	1/8" = 1'-0"
DRAWN BY	TMF
CHECK BY	LV
PROJ. ARCH. ENGR.	MDR
PROJ. MGR.	LSF
JOB NO.	16200.00
© SYMMES, MAIN & MCKEE ASSOCIATES, INC. 2019	

LEVEL 1 FURNITURE PLAN - PART B

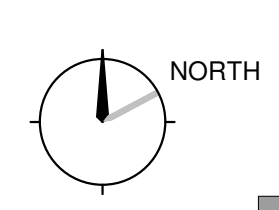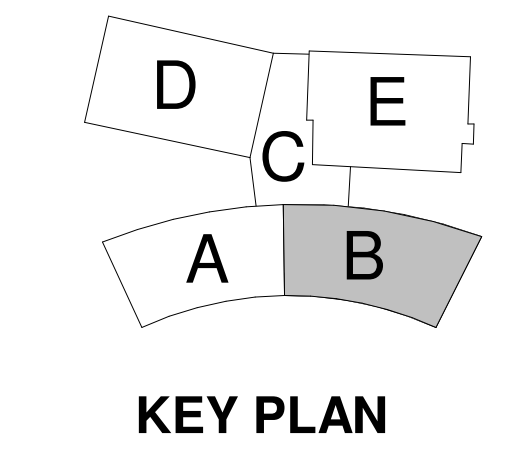


IF - 101B

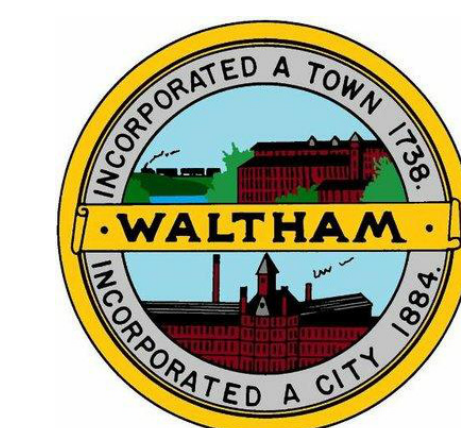

Waltham High School
554 Lexington St
Waltham, MA 02452

J
H
G
F
E
D
C
B
A

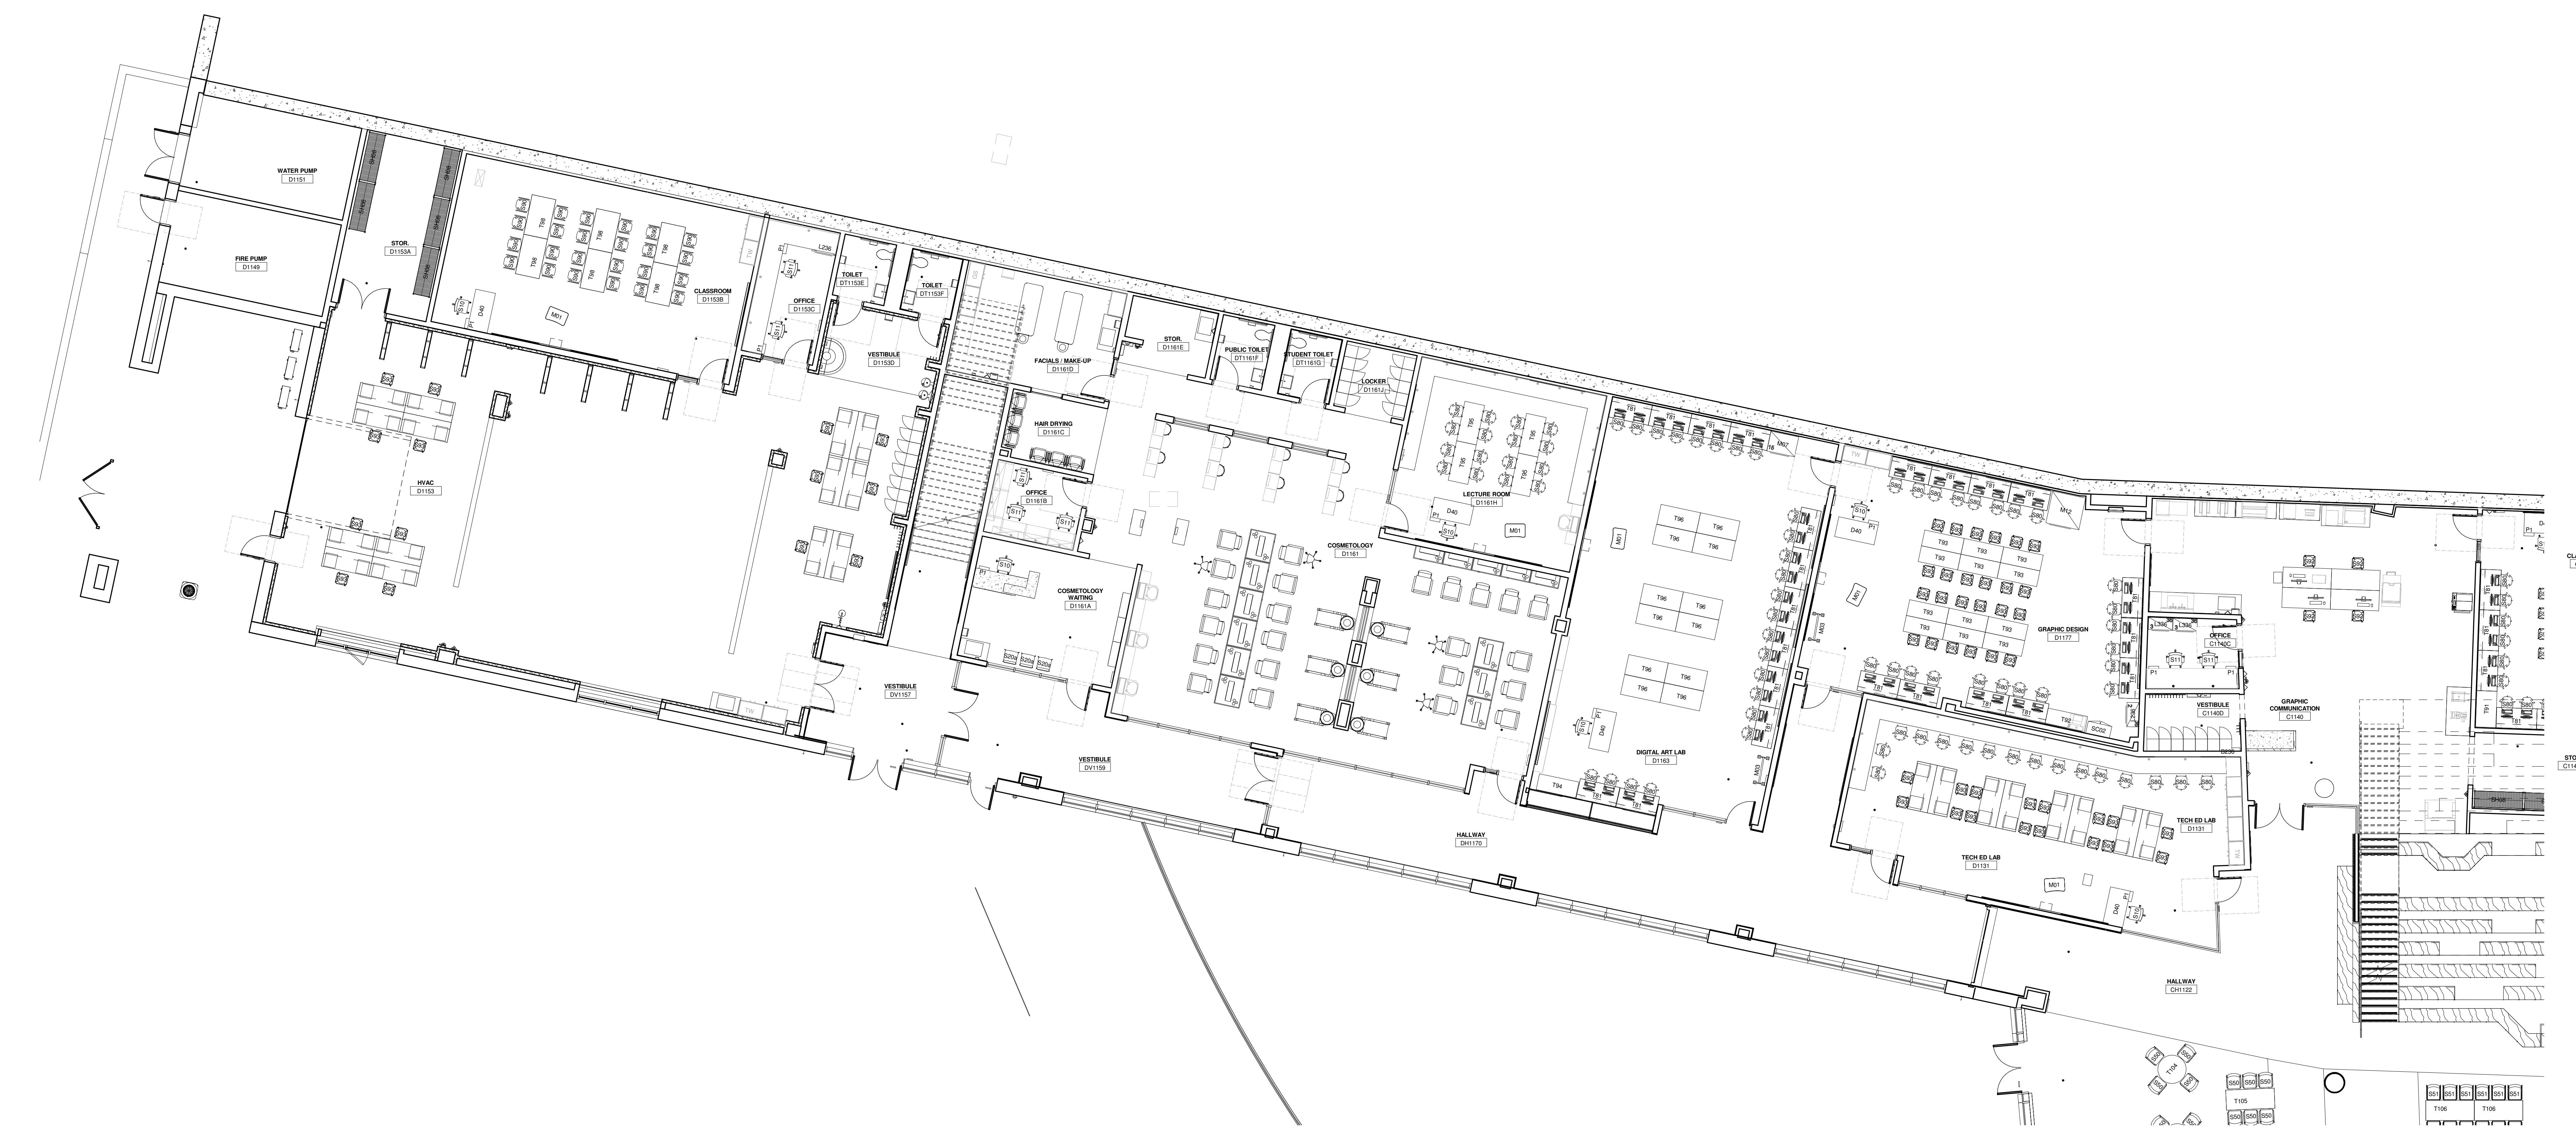


1ST FLOOR PLAN - PART D
1/8" = 1'-0"

MARK	DATE	DESCRIPTION
11/01/2023	BD PACKAGE	
	ISSUE LOG	
△		CLOUDED CHANGE

FOR REFERENCE ONLY
11/9/2023 4:12:02 PM


SCALE	1/8" = 1'-0"
DRAWN BY	TMF
CHECK BY	LV
PROJ. ARCH. ENGR.	MDR
PROJ. MGR.	LSF
JOB NO.	16220.00
© SYMMES, MAIN & MCKEE ASSOCIATES, INC. 2019	

LEVEL 1 FURNITURE PLAN - PART D

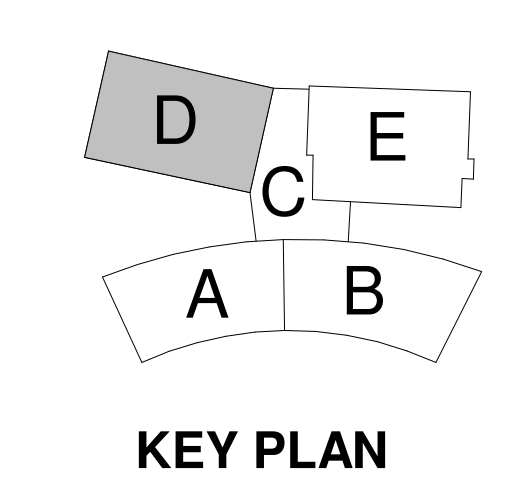


NORTH
IF - 101D

1 2 3 4 5 6 7 8 9 10 11

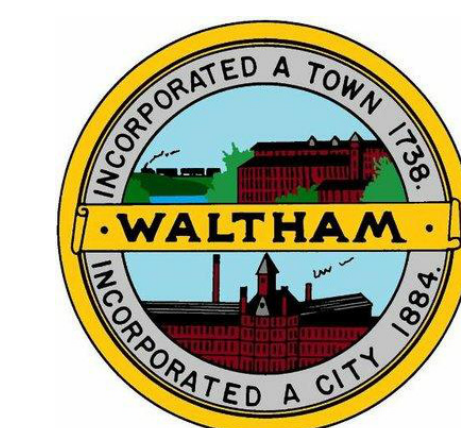

Waltham High School
 554 Lexington St
 Waltham, MA 02452

J
H
G
F
E
D
C
B
A


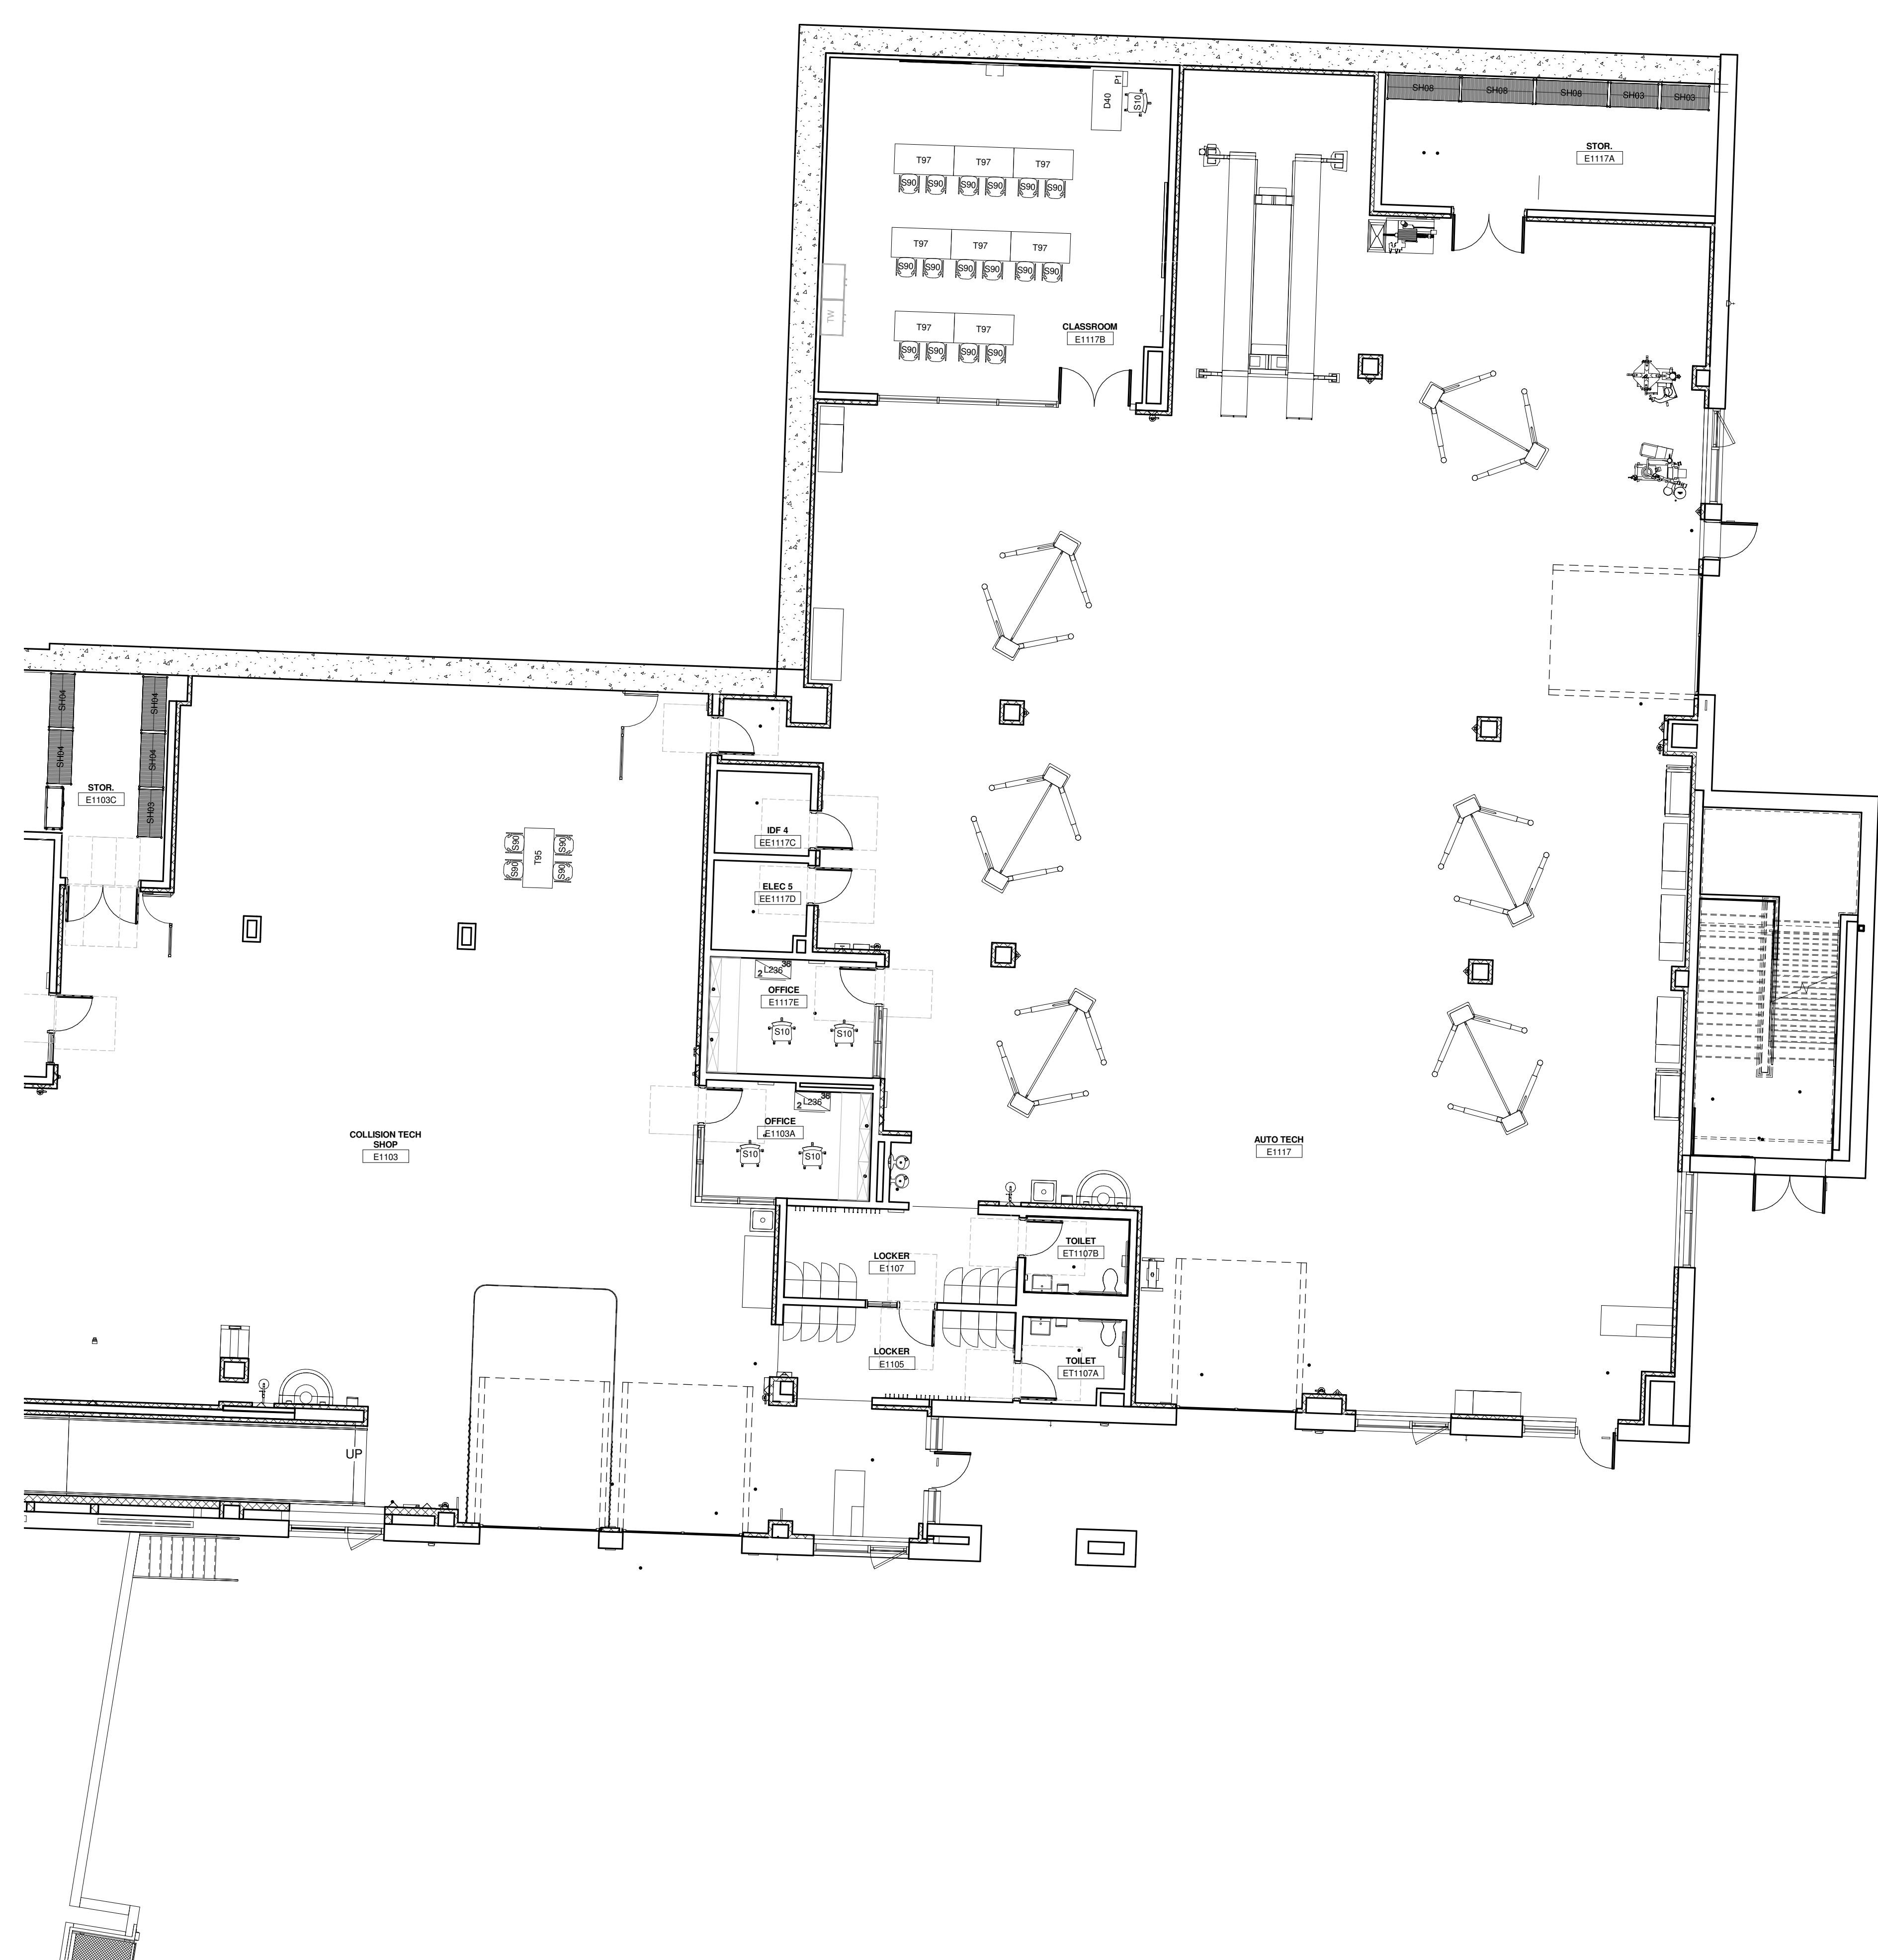


MARK	DATE	DESCRIPTION
11/01/2023	BD PACKAGE	
	ISSUE LOG	
△		CLOUDED CHANGE

FOR REFERENCE ONLY
 11/9/2023 4:12:06 PM


SCALE	1/8" = 1'-0"
DRAWN BY	TMF
CHECK BY	LV
PROJ ARCH/ENGR	MDR
PROJ MGR	LSF
JOB NO.	16200.00
© SYMMES, MAIN & MCKEE ASSOCIATES, INC. 2019	

LEVEL 1 FURNITURE PLAN - PART E

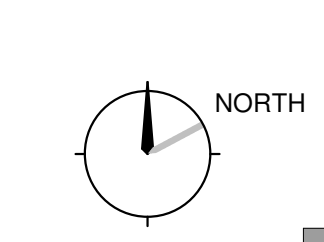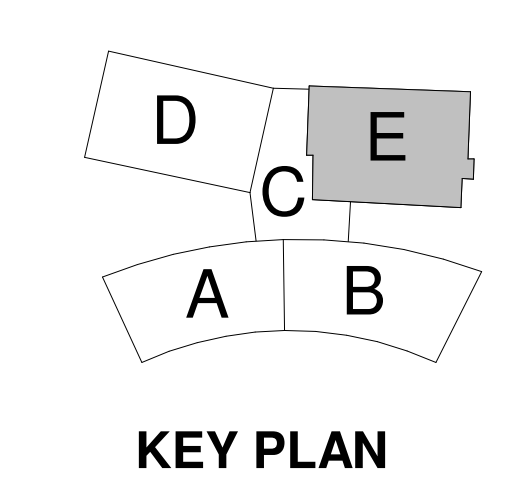


IF - 101E

1 2 3 4 5 6 7 8 9 10 11

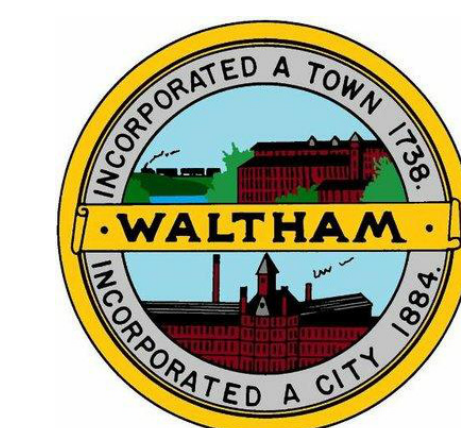

Waltham High School
554 Lexington St
Waltham, MA 02452

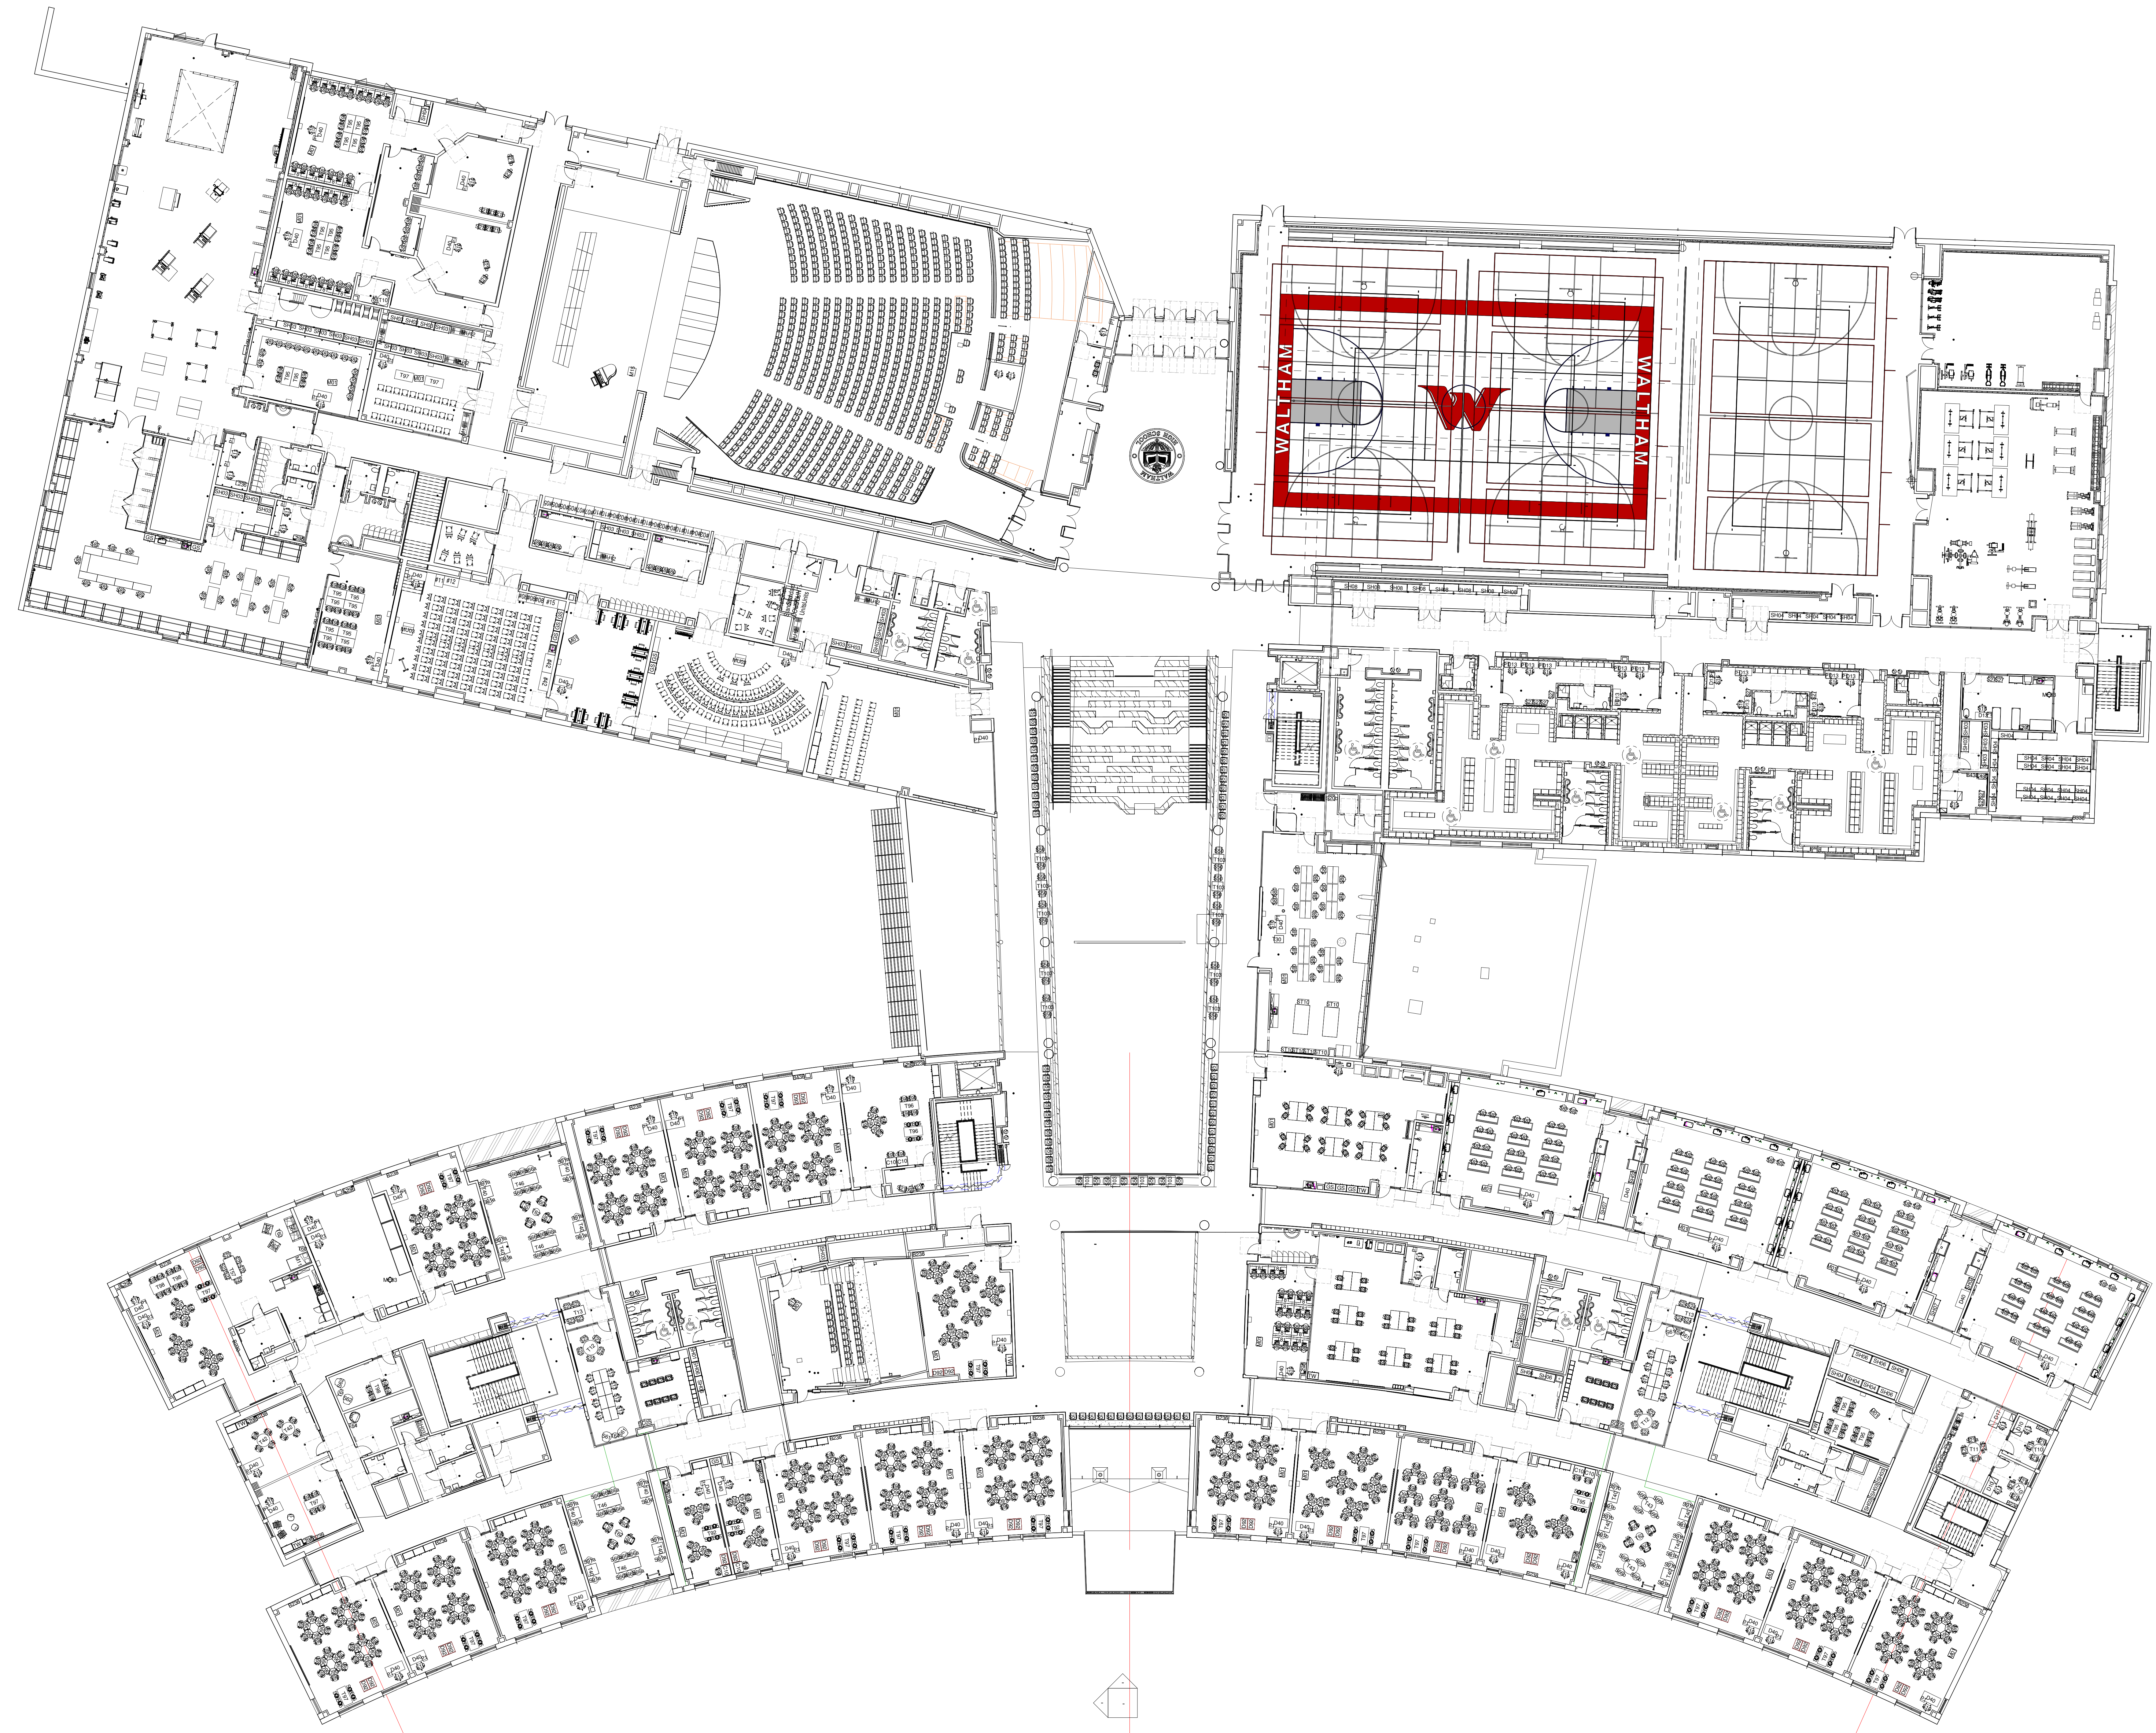

J
H
G
F
E
D
C
B
A



1 2ND FLOOR OVERALL
1/16" = 1'-0"


MARK	DATE	DESCRIPTION
11/01/2023	BD PACKAGE	
	ISSUE LOG	
△		CLOUSED CHANGE

FOR REFERENCE ONLY
11/9/2023 4:12:41 PM

SCALE	1/16" = 1'-0"
DRAWN BY	TMF
CHECK BY	LV
PROJ. ARCH. ENGR.	MDR
PROJ. MGR.	LSF
JOB NO.	16200.00
© SYMMES, MAIN & MCKEE ASSOCIATES, INC. 2019	

LEVEL 2 FURNITURE PLAN - OVERALL

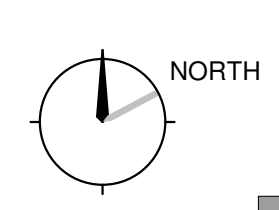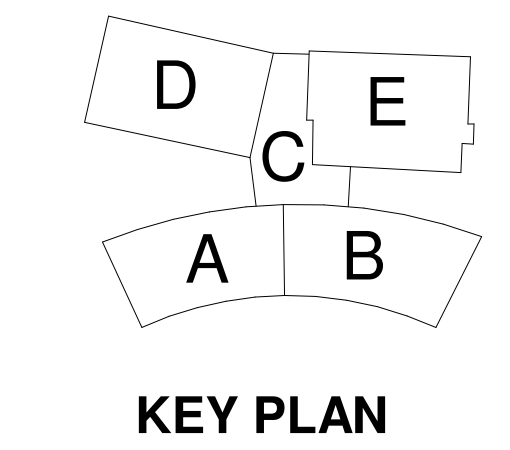

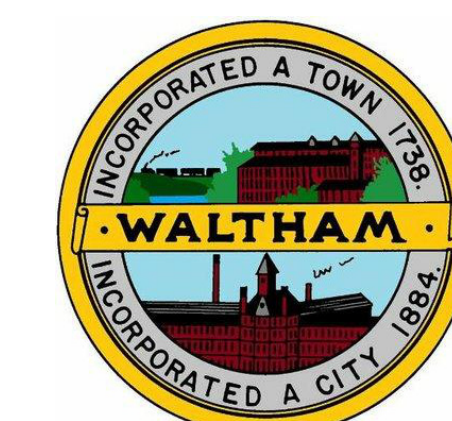

Waltham High School
554 Lexington St
Waltham, MA 02452




1 2ND FLOOR PLAN - PART A
1/8" = 1'-0"


MARK	DATE	DESCRIPTION
11/01/2023	BD PACKAGE	
	ISSUE LOG	
△		CLOUDED CHANGE

FOR REFERENCE ONLY
11/9/2023 4:12:54 PM

SCALE	1/8" = 1'-0"
DRAWN BY	TMF
CHECK BY	LV
PROJ. ARCH. ENGR.	MDR
PROJ. MGR.	LSF
JOB NO.	16230.00
© SYMMES, MAIN & MCKEE ASSOCIATES, INC. 2019	

LEVEL 2 FURNITURE PLAN - PART A

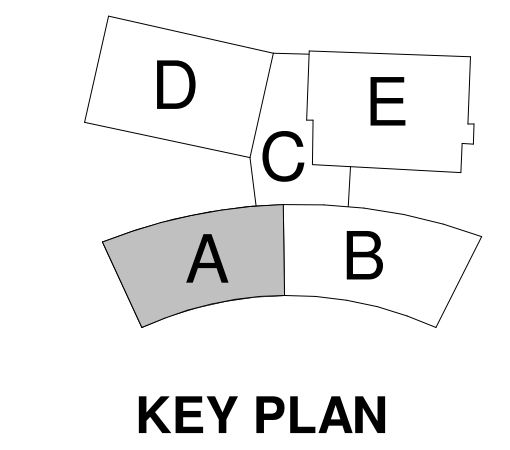

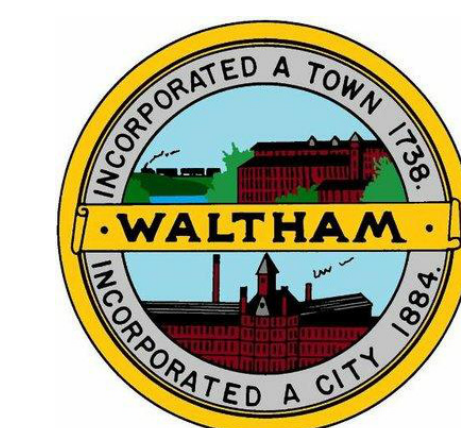

Waltham High School
 554 Lexington St
 Waltham, MA 02452




① 2ND FLOOR PLAN - PART B
 1/8" = 1'-0"

MARK	DATE	DESCRIPTION
11/01/2023	BD PACKAGE	
	ISSUE LOG	
△		CLOUDED CHANGE


FOR REFERENCE ONLY
 11/9/2023 4:13:06 PM

SCALE	1/8" = 1'-0"
DRAWN BY	TMF
CHECK BY	LV
PROJ. ARCH. ENGR.	MDR
PROJ. MGR.	LSF
JOB NO.	16200.00
© SYMMES, MAIN & MCKEE ASSOCIATES, INC. 2019	


LEVEL 2 FURNITURE PLAN - PART B

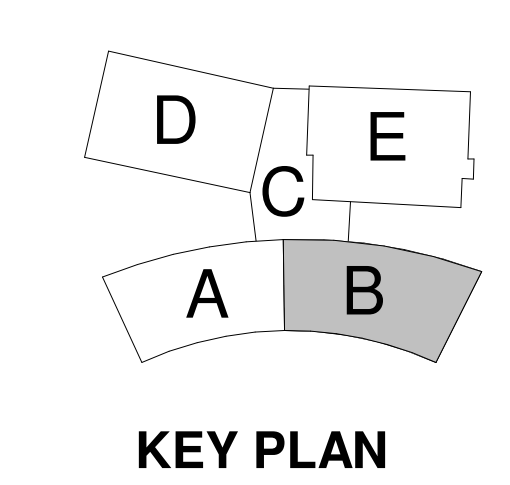

KEY PLAN

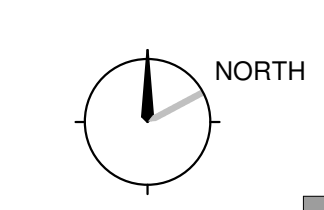


IF - 102B

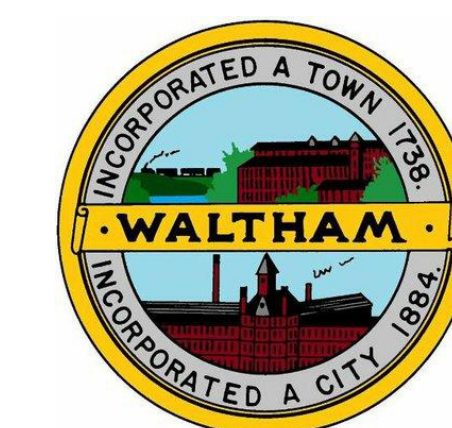

Waltham High School
 554 Lexington St.
 Waltham, MA 02452

J
H
G
F
E
D
C
B
A

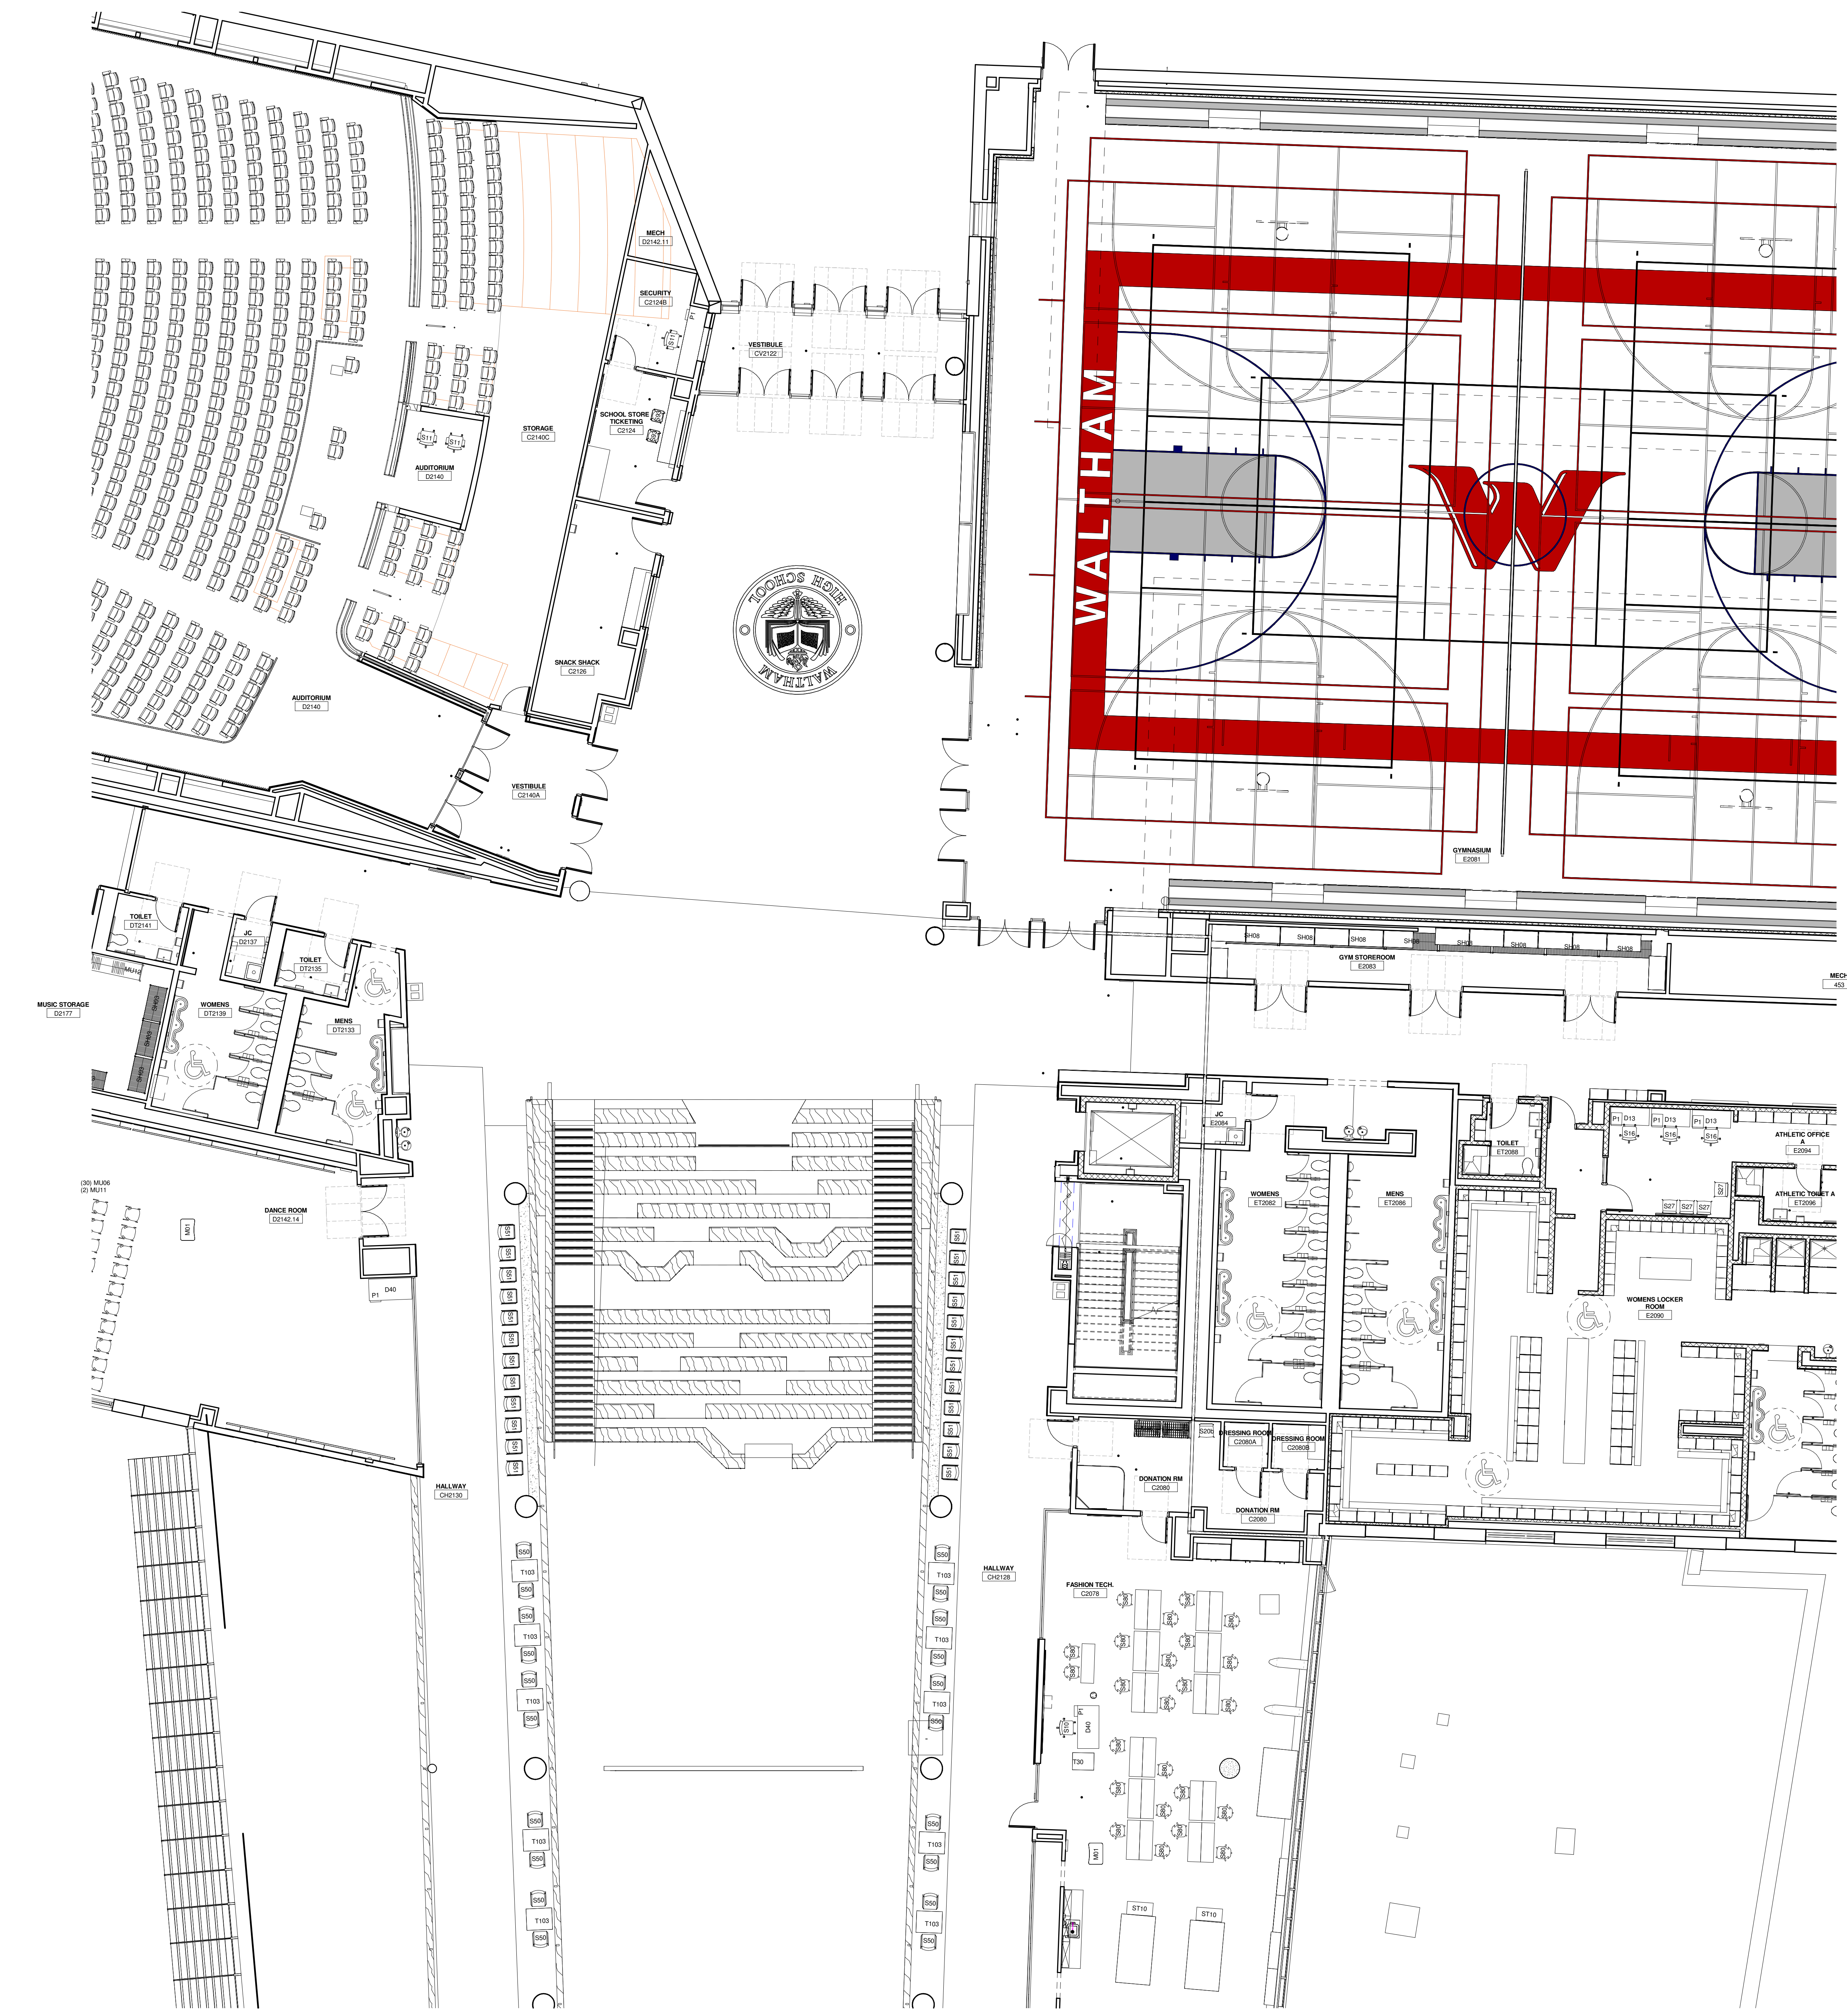


MARK	DATE	DESCRIPTION
11/9/2023	BD PACKAGE	
	ISSUE LOG	
△		CLOUDED CHANGE

FOR REFERENCE ONLY
 11/9/2023 4:13:19 PM


SCALE	1/8" = 1'-0"
DRAWN BY	TMF
CHECK BY	LV
PROJ. ARCH. ENGR.	MDR
PROJ. MGR.	LSF
JOB NO.	16230.00
© SYMMES, MAIN & MCKEE ASSOCIATES, INC. 2019	

1 2ND FLOOR PLAN - PART C
 1/8" = 1'-0"


LEVEL 2 FURNITURE PLAN - PART C

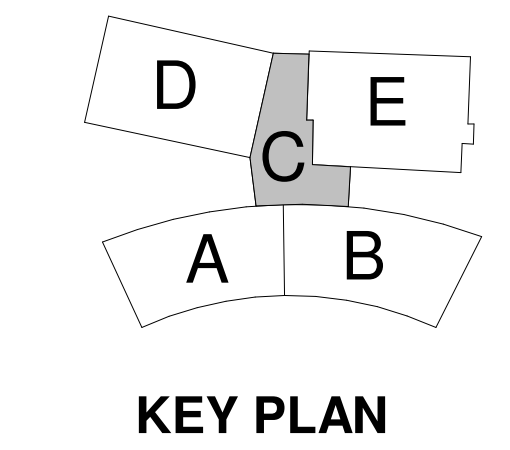

1 2 3 4 5 6 7 8 9 10 11

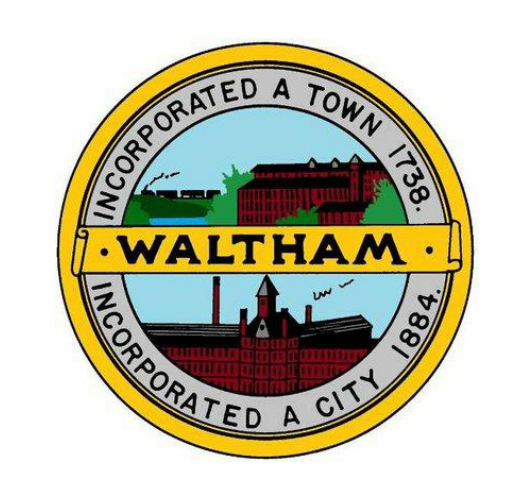

Waltham High School
 554 Lexington St
 Waltham, MA 02452

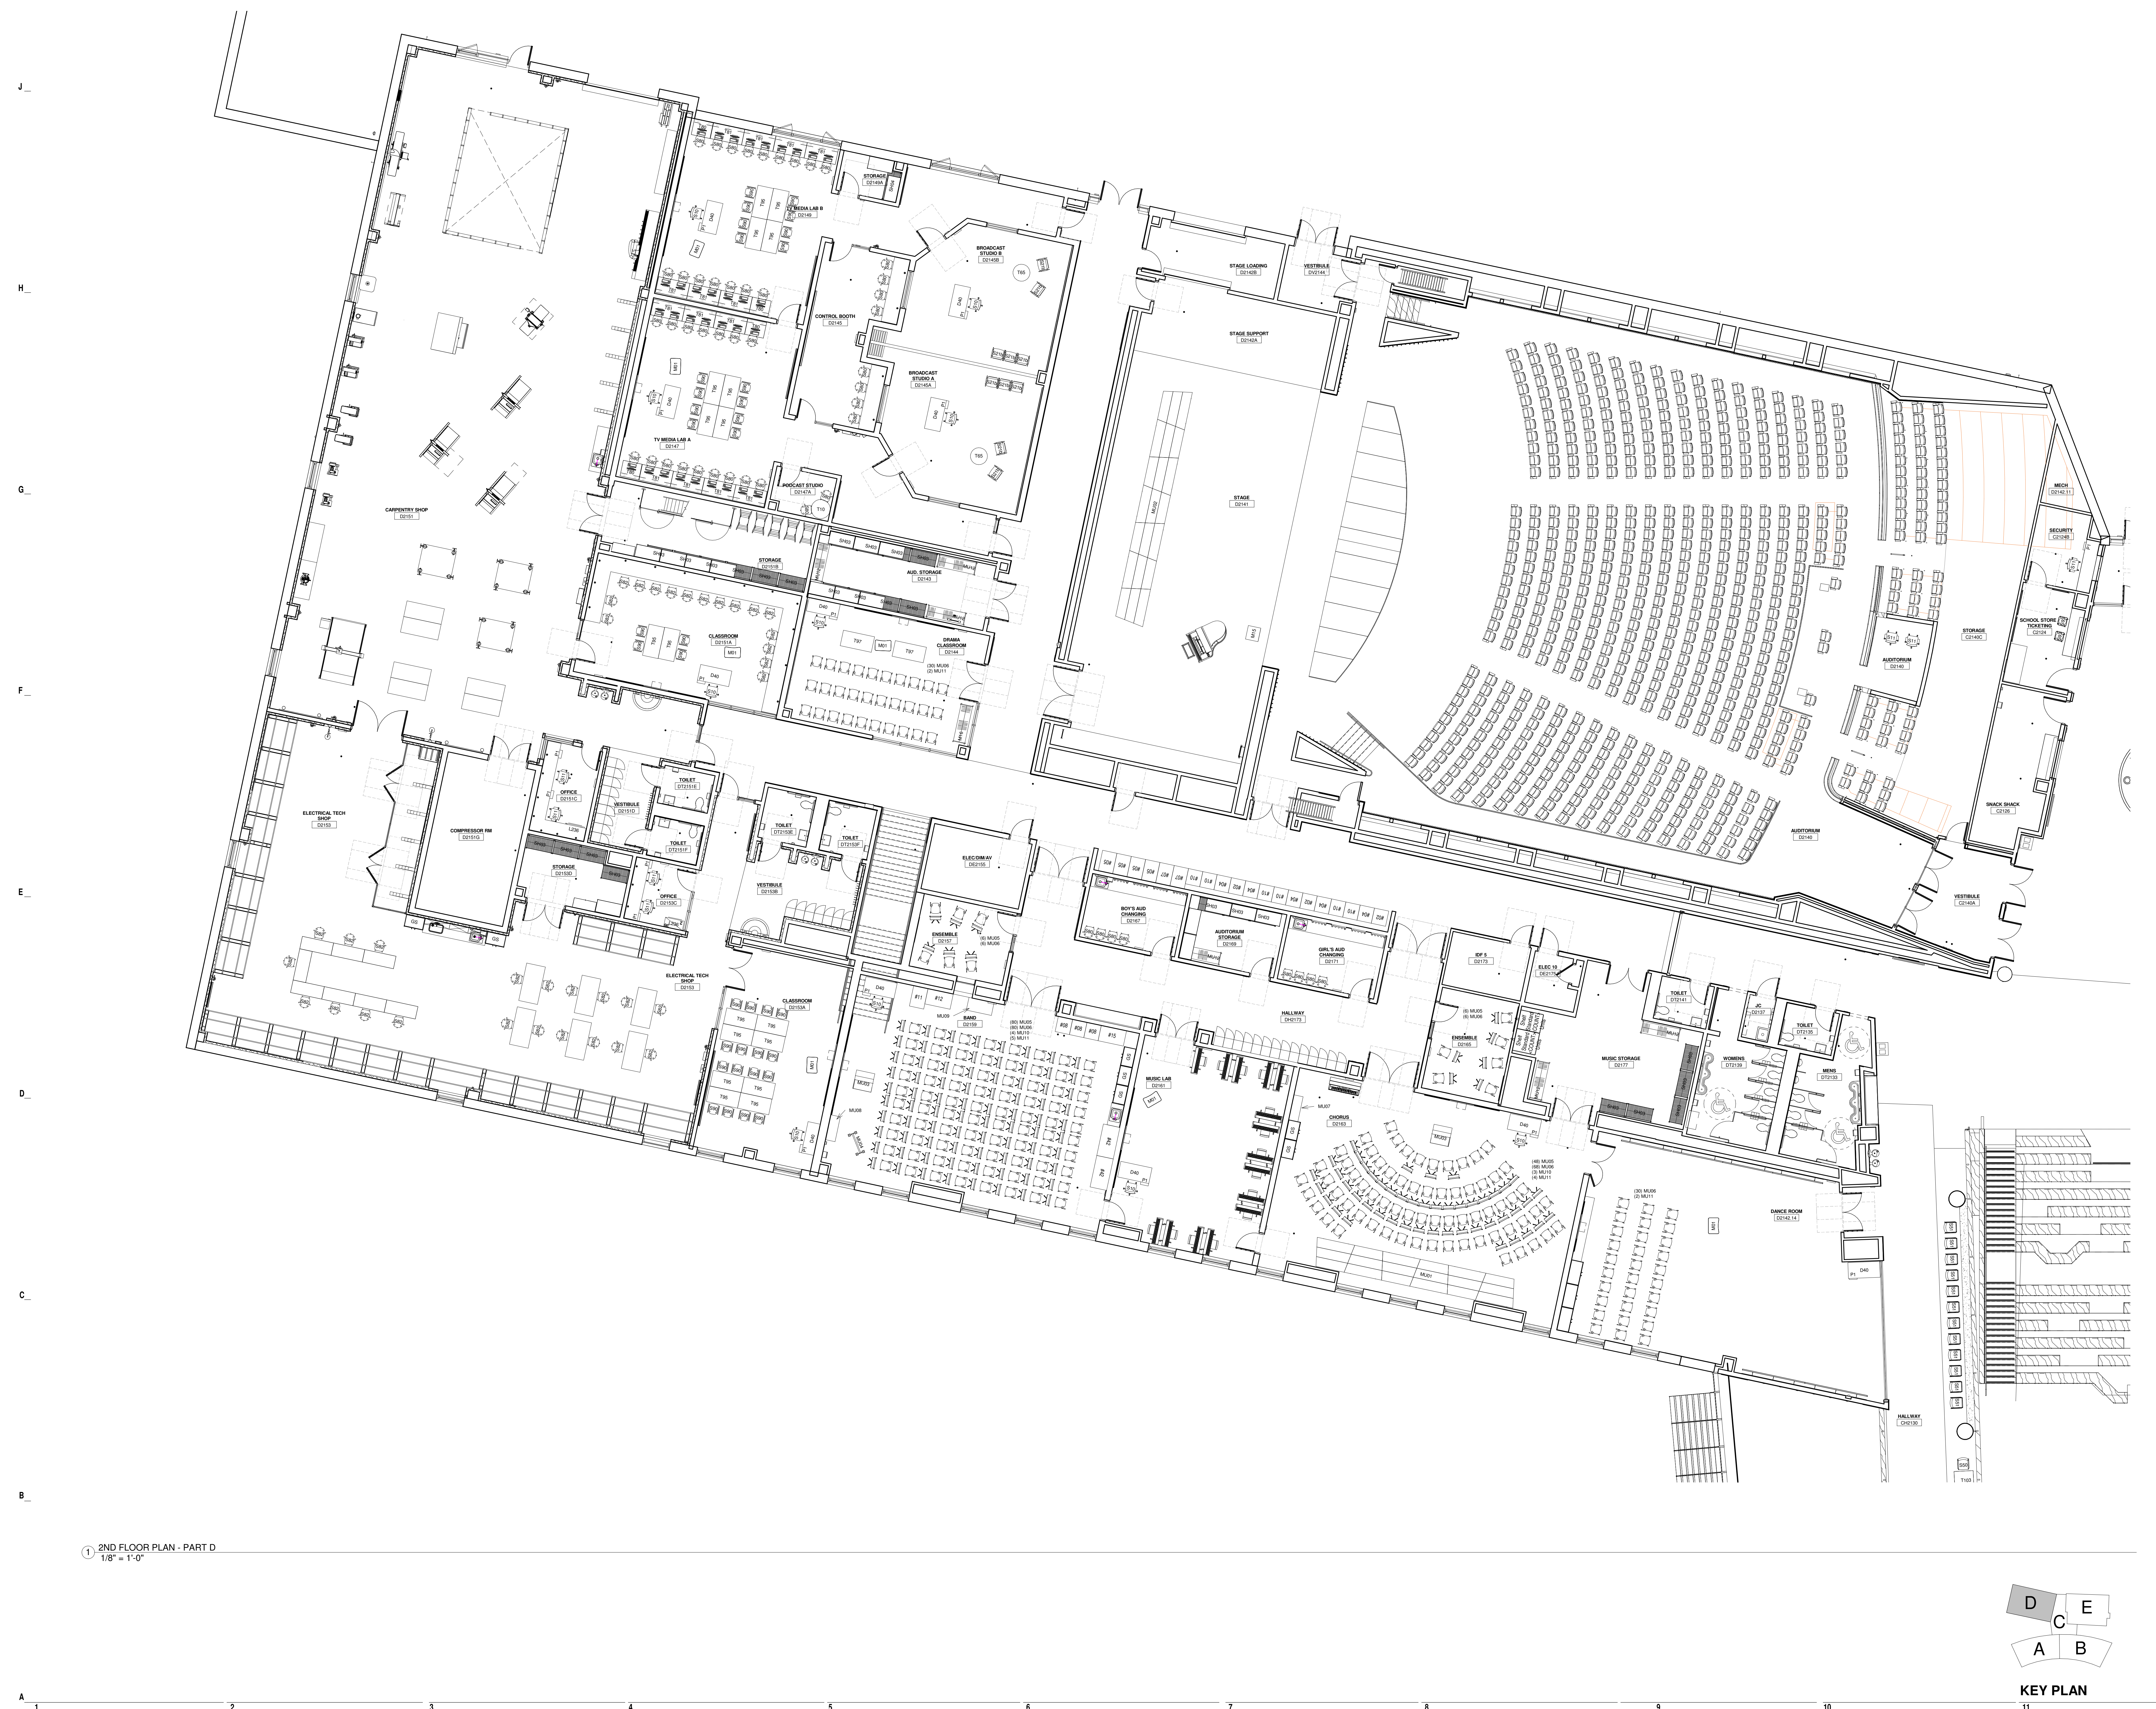


MARK	DATE	DESCRIPTION
11/01/2023	BD PACKAGE	
	ISSUE LOG	
△		CLOUDED CHANGE


FOR REFERENCE ONLY
 11/9/2023 4:13:37 PM

SCALE	1/8" = 1'-0"
DRAWN BY	TMF
CHECK BY	LV
PROJ. ARCH. ENGR.	MDR
PROJ. MGR.	LSF
JOB NO.	16200.00
© SYMMES, MAIN & MCKEE ASSOCIATES, INC. 2019	

LEVEL 2 FURNITURE PLAN - PART D

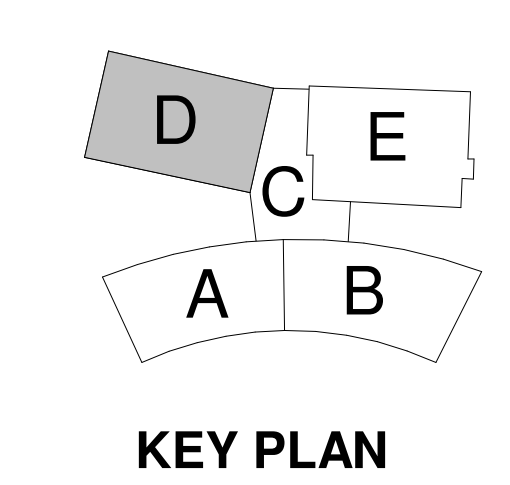


① 2ND FLOOR PLAN - PART D
 1/8" = 1'-0"

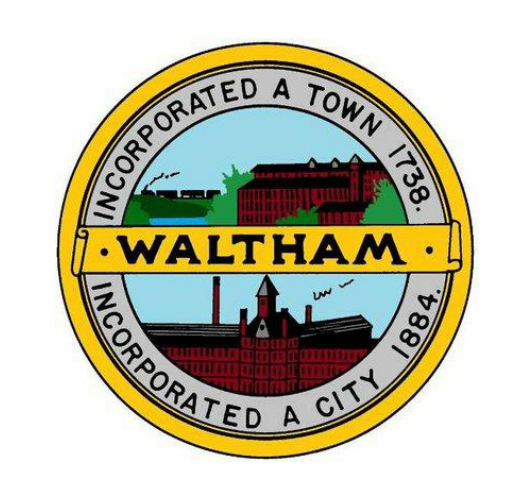

Waltham High School
554 Lexington St
Waltham, MA 02452

J
H
G
F
E
D
C
B
A

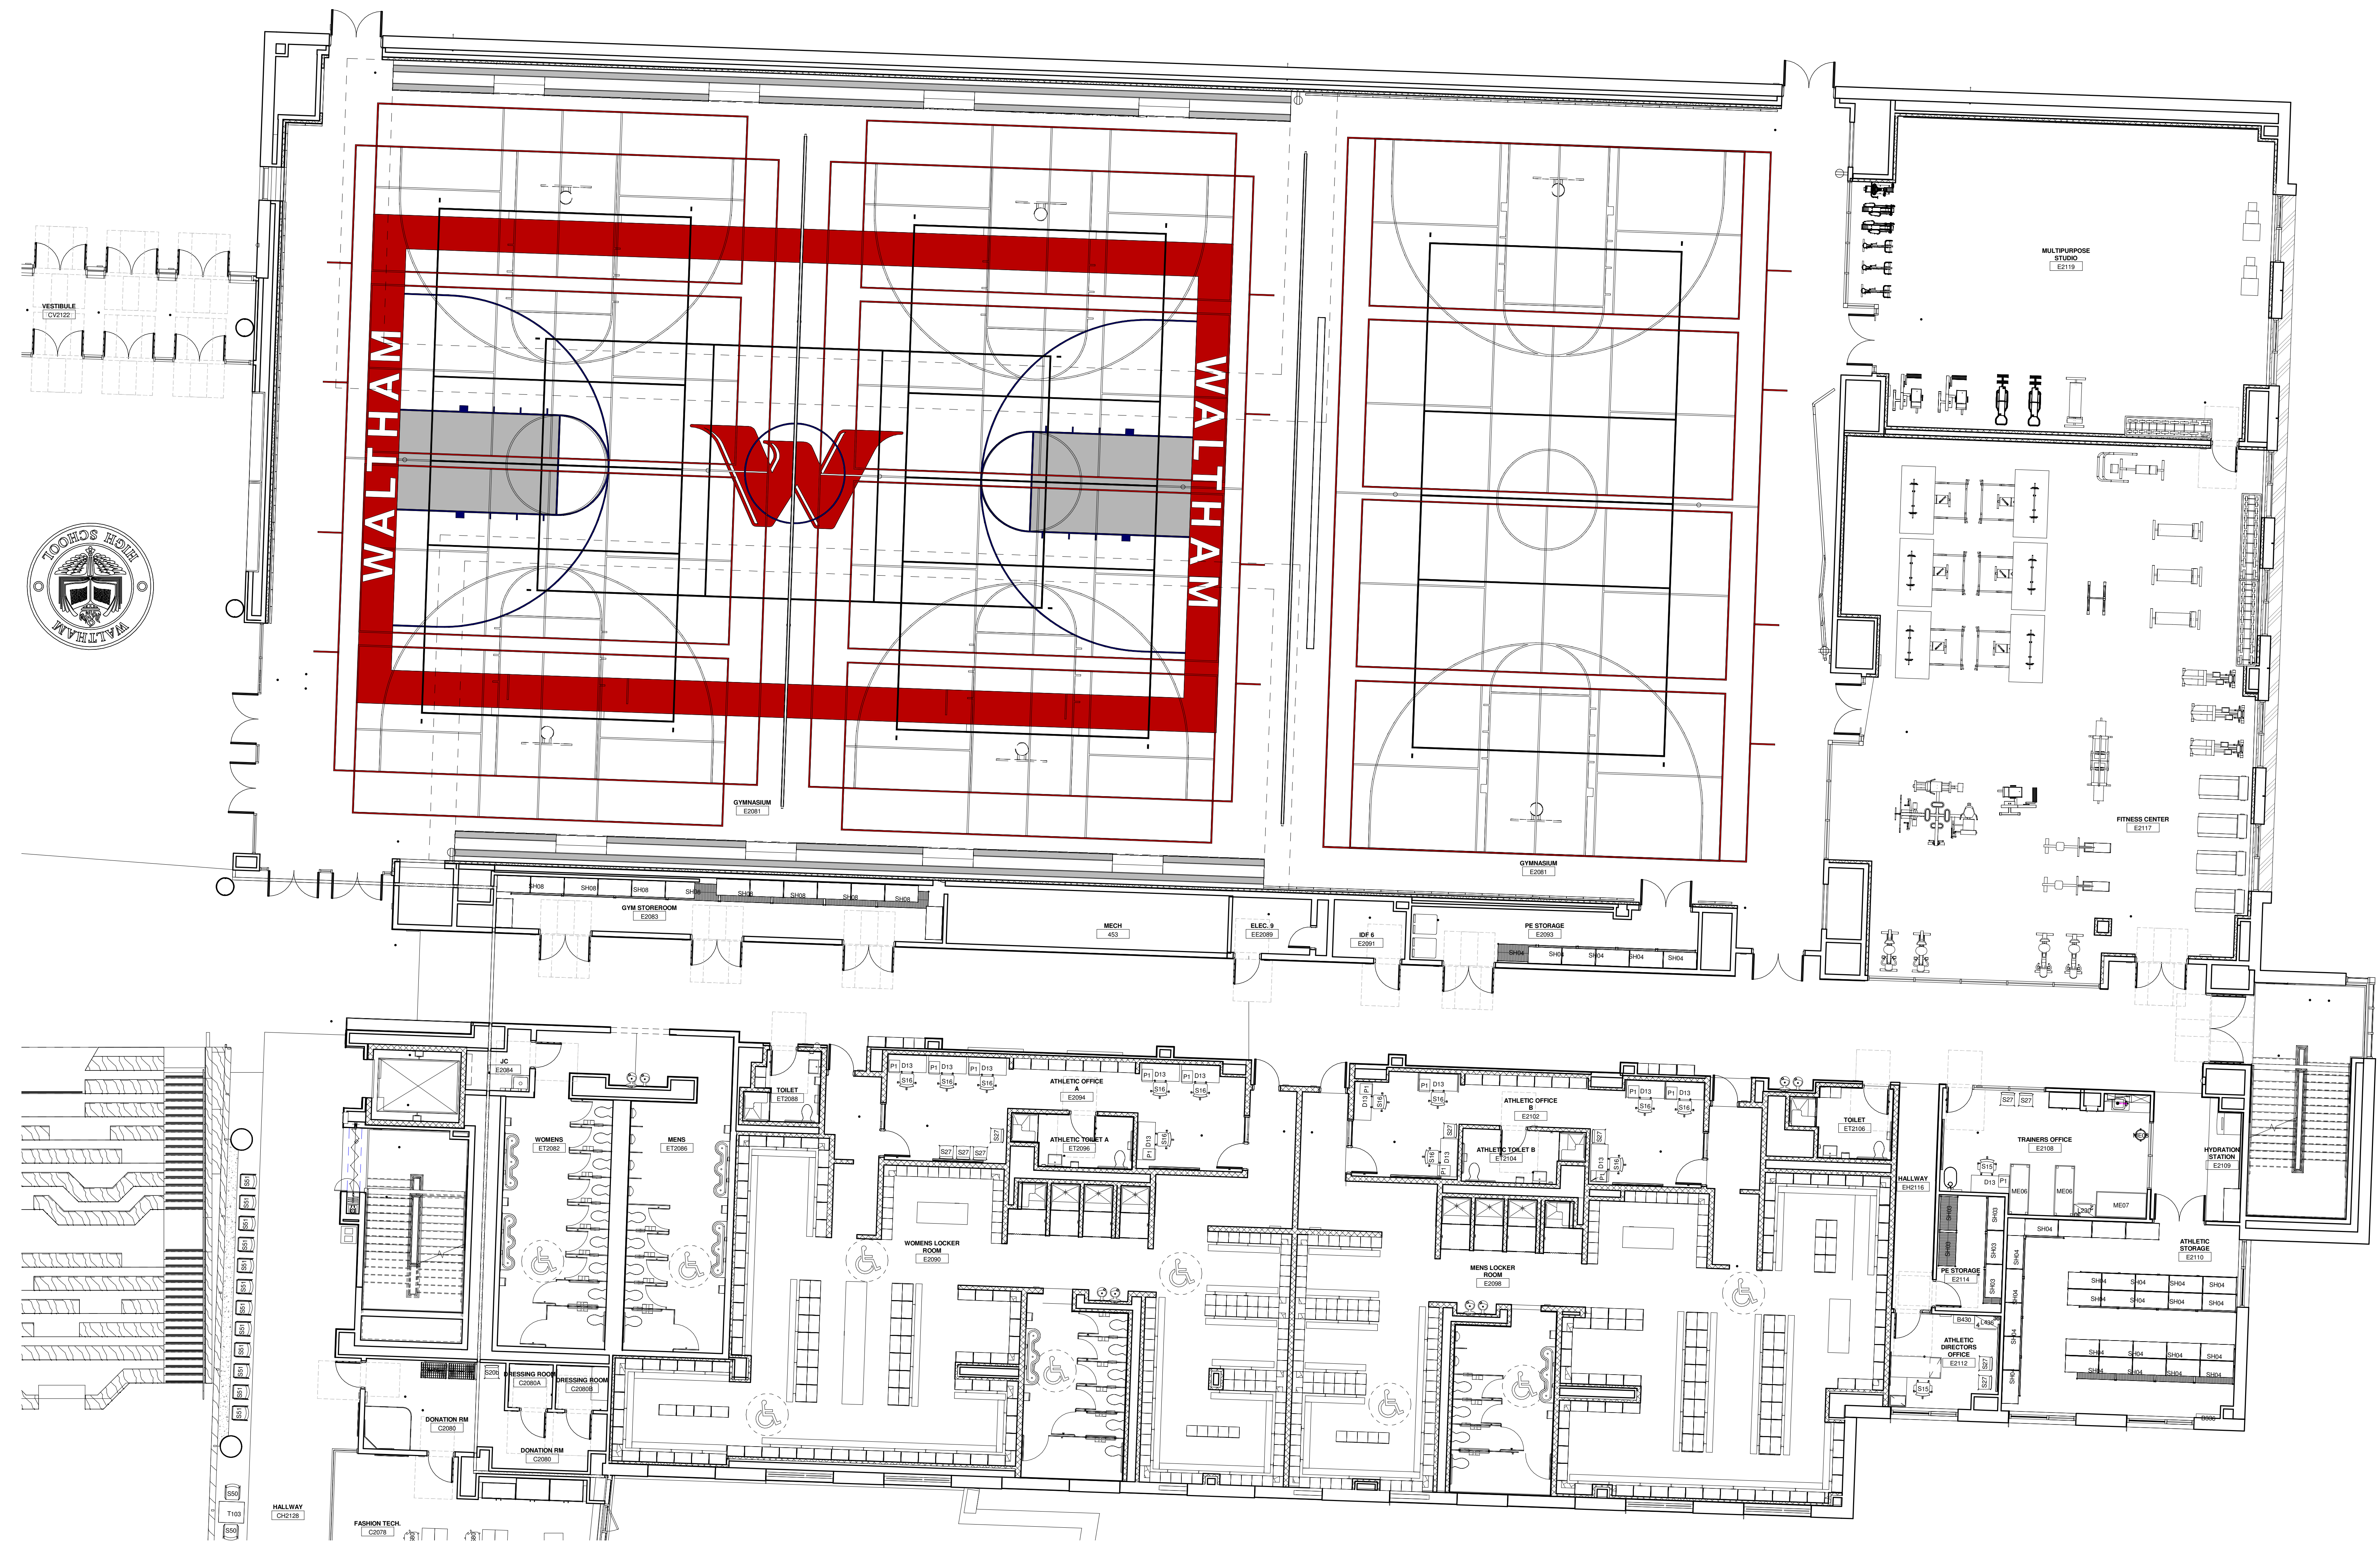



1 2ND FLOOR PLAN - PART E
1/8" = 1'-0"

MARK	DATE	DESCRIPTION
11/01/2023	BD PACKAGE	
	ISSUE LOG	
△		CLOUSED CHANGE


FOR REFERENCE ONLY
11/9/2023 4:13:51 PM

SCALE	1/8" = 1'-0"
DRAWN BY	TMF
CHECK BY	LV
PROJ. ARCH. ENGR.	MDR
PROJ. MGR.	LSF
JOB NO.	16220.00
© SYMMES, MAIN & MCKEE ASSOCIATES, INC. 2019	

LEVEL 2 FURNITURE PLAN - PART E

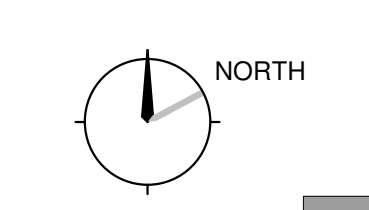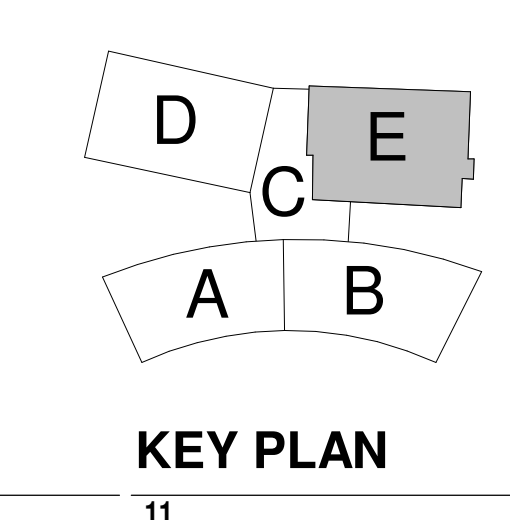

IF - 102E

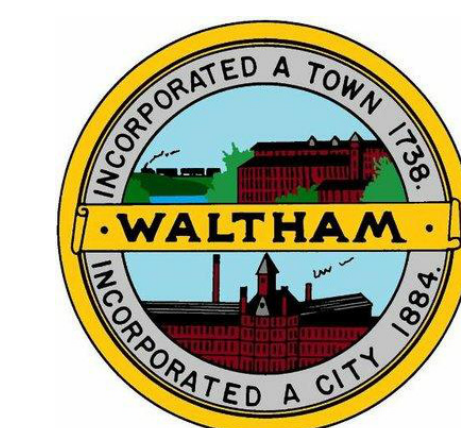

Waltham High School
554 Lexington St
Waltham, MA 02452




1 3RD FLOOR OVERALL
1/16" = 1'-0"

MARK	DATE	DESCRIPTION
11/01/2023	BD PACKAGE	
	ISSUE LOG	
△		CLOUDED CHANGE


FOR REFERENCE ONLY
11/9/2023 4:14:18 PM


SCALE	1/16" = 1'-0"
DRAWN BY	TMF
CHECK BY	LV
PROJ. ARCH. ENGR.	MDR
PROJ. MGR.	LSF
JOB NO.	16220.00
© SYMMES, MAIN & MCKEE ASSOCIATES, INC. 2019	

LEVEL 3 FURNITURE PLAN - OVERALL

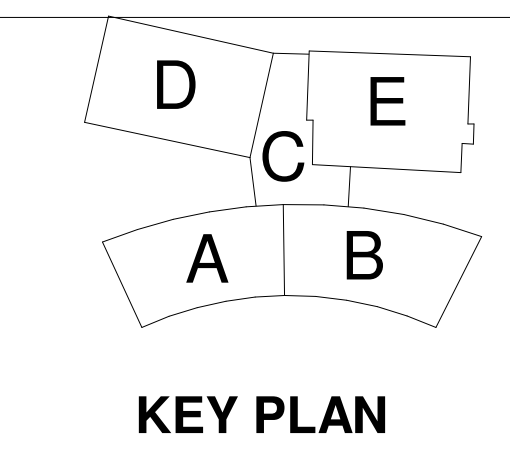


KEY PLAN

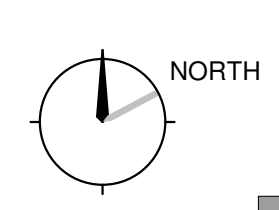

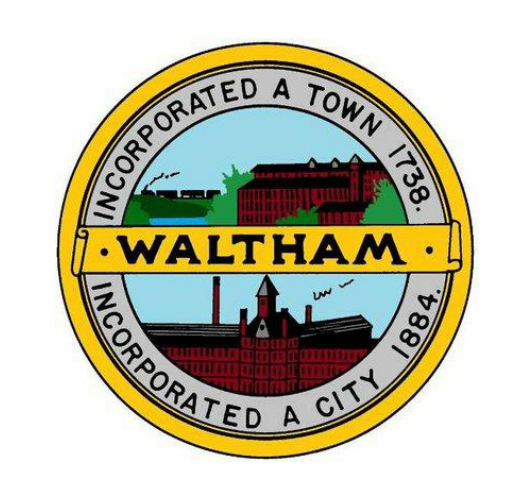

Waltham High School
554 Lexington St
Waltham, MA 02452

J
H
G
F
E
D
C
B
A

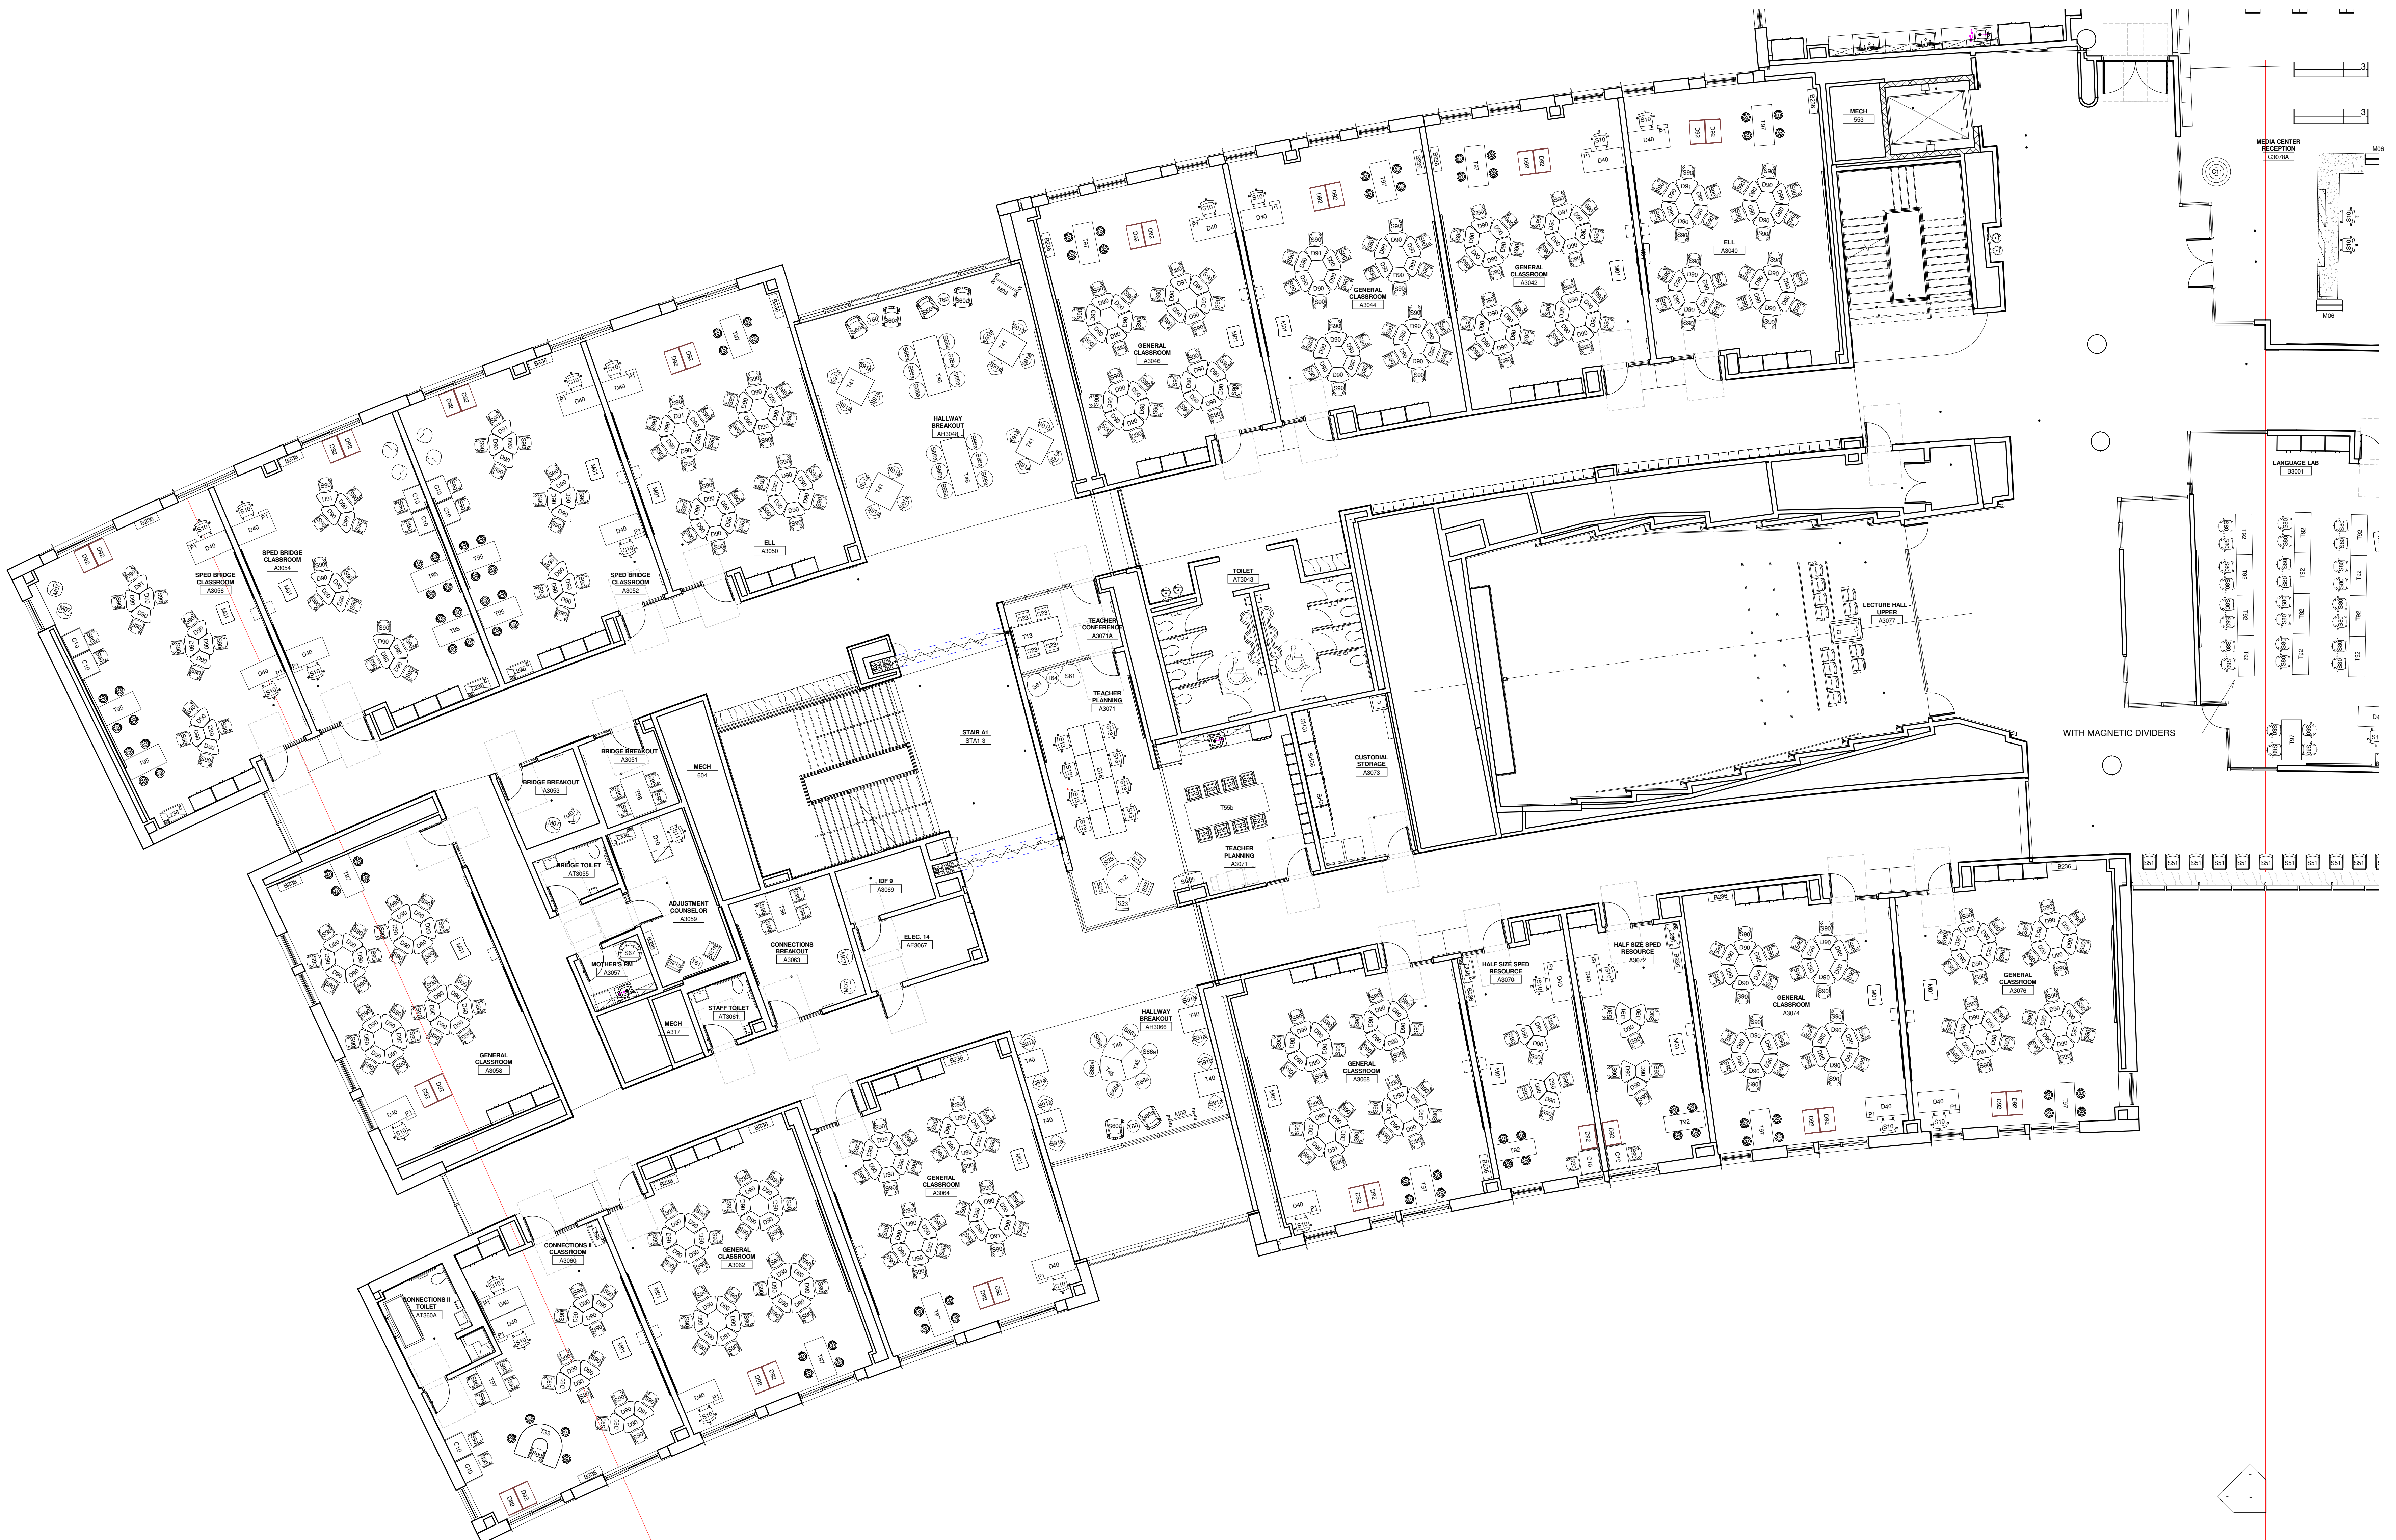



3RD FLOOR PLAN - PART A
1/8" = 1'-0"

MARK	DATE	DESCRIPTION
11/01/2023	BD PACKAGE	
	ISSUE LOG	
△		CLOUDED CHANGE


FOR REFERENCE ONLY
11/9/2023 4:14:32 PM

SCALE	1/8" = 1'-0"
DRAWN BY	TMF
CHECK BY	LV
PROJ. ARCH. ENGR.	MDR
PROJ. MGR.	LSF
JOB NO.	16230.00
© SYMMES, MAIN & MCKEE ASSOCIATES, INC. 2019	

LEVEL 3 FURNITURE PLAN - PART A

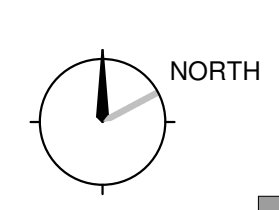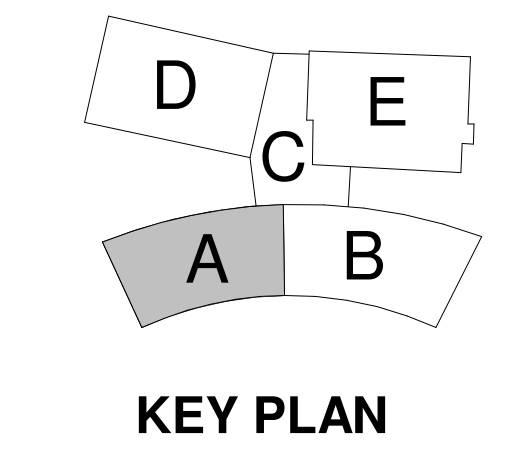

IF - 103A

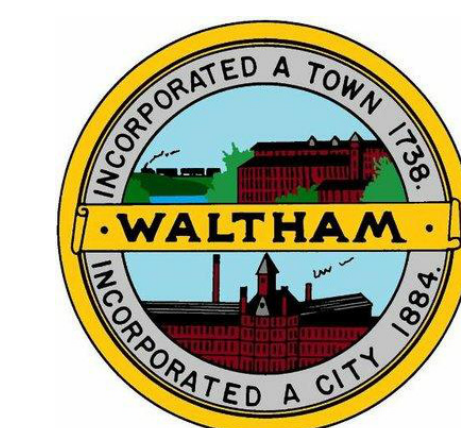

Waltham High School
 554 Lexington St
 Waltham, MA 02452



J
H
G
F
E
D
C
B


1 3RD FLOOR PLAN - PART B
 1/8" = 1'-0"

MARK	DATE	DESCRIPTION
11/01/2023	BD PACKAGE	
	ISSUE LOG	
△		CLOUDED CHANGE


FOR REFERENCE ONLY
 11/9/2023 4:14:44 PM

SCALE	1/8" = 1'-0"
DRAWN BY	TMF
CHECK BY	LV
PROJ. ARCH. ENGR.	MDR
PROJ. MGR.	LSF
JOB NO.	16230.00
© SYMMES, MAIN & MCKEE ASSOCIATES, INC. 2019	

LEVEL 3 FURNITURE PLAN - PART B

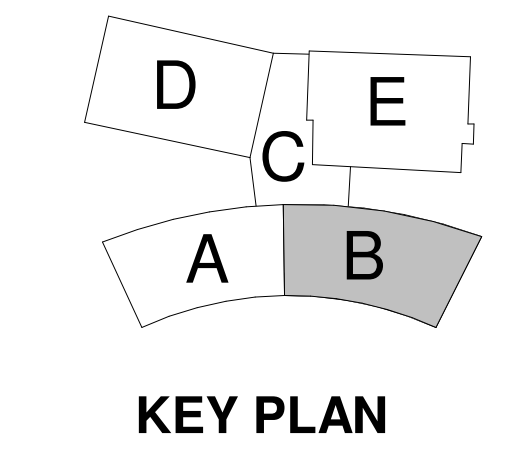


KEY PLAN

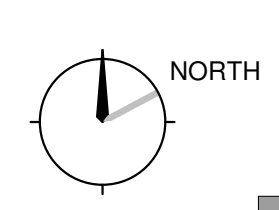


IF - 103B

1 2 3 4 5 6 7 8 9 10 11

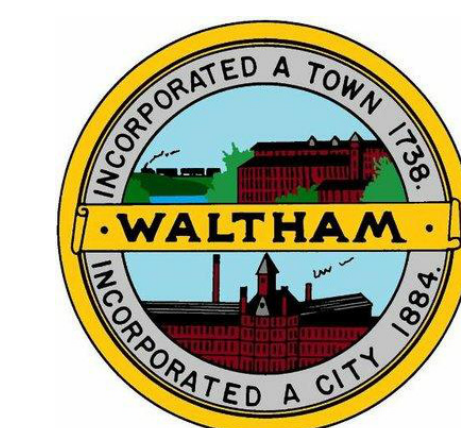

Waltham High School
554 Lexington St
Waltham, MA 02452

J
H
G
F
E
D
C
B
A

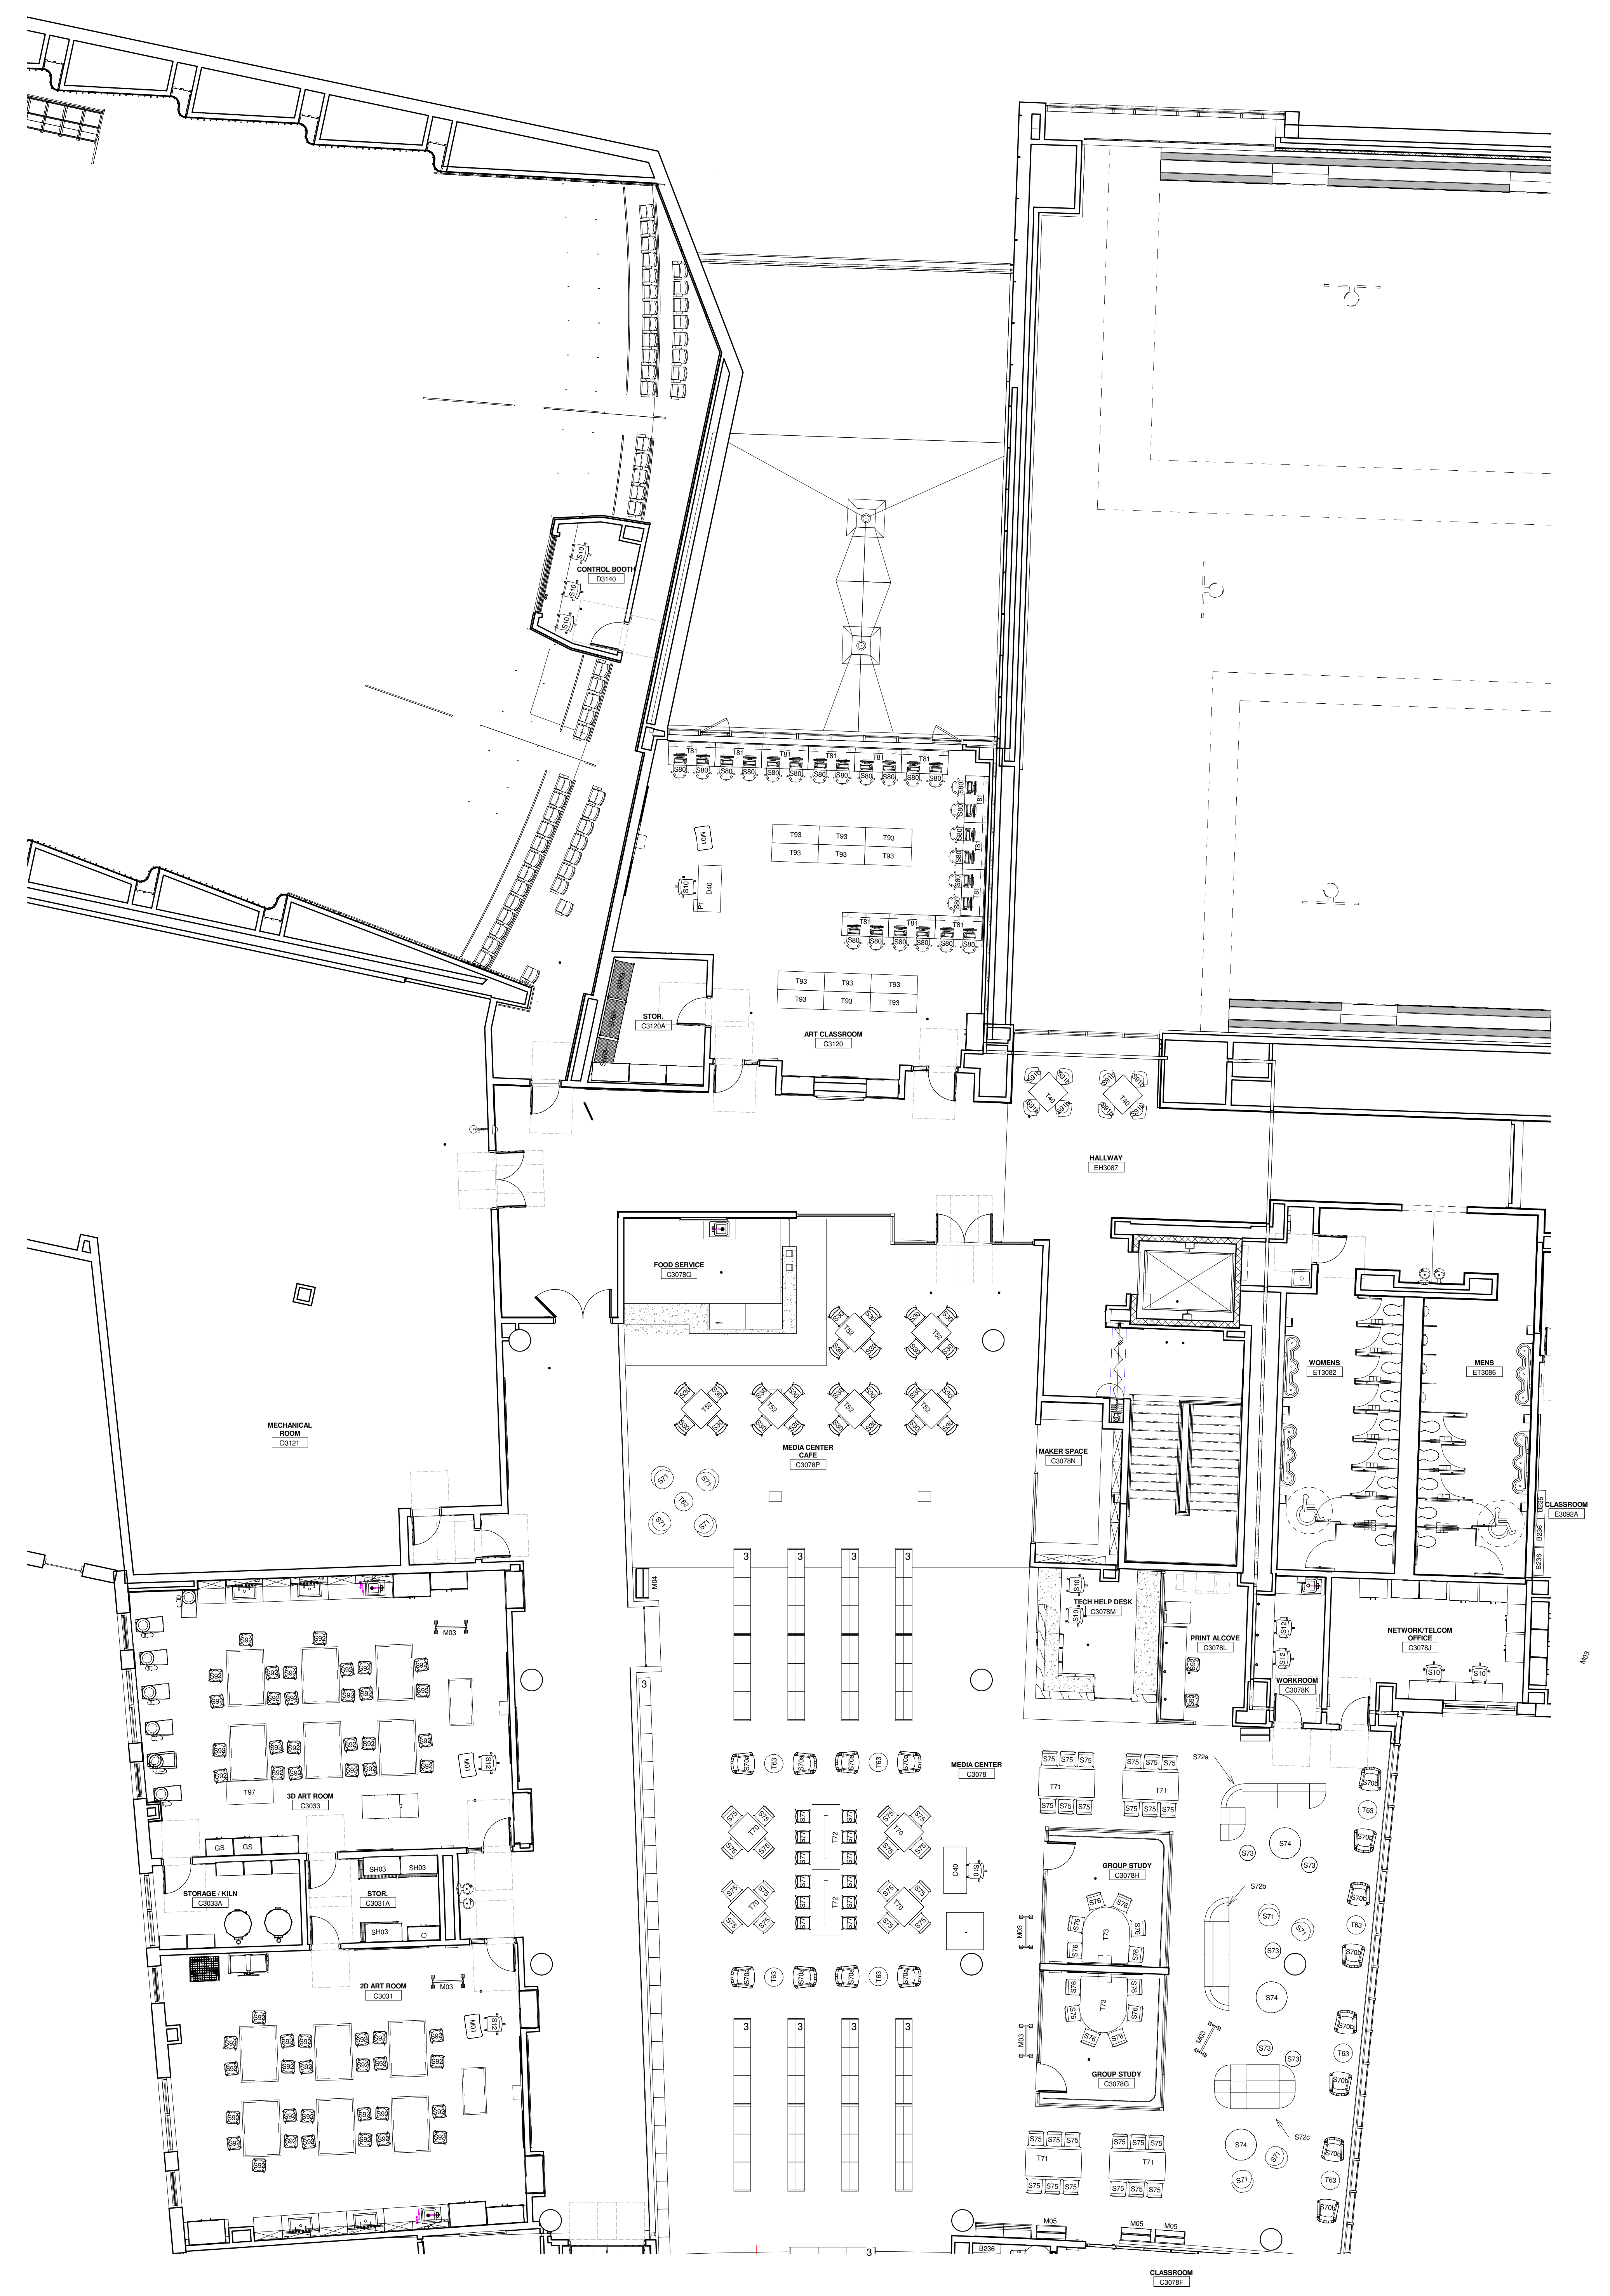



1 3RD FLOOR PLAN - PART C
1/8" = 1'-0"

MARK	DATE	DESCRIPTION
11/01/2023	BD PACKAGE	
	ISSUE LOG	
△		CLOUDED CHANGE

FOR REFERENCE ONLY
11/9/2023 4:14:59 PM


SCALE	1/8" = 1'-0"
DRAWN BY	TMF
CHECK BY	LV
PROJ. ARCH. ENGR.	MDR
PROJ. MGR.	LSF
JOB NO.	16220.00
© SYMMES, MAIN & MCKEE ASSOCIATES, INC. 2019	

LEVEL 3 FURNITURE PLAN - PART C

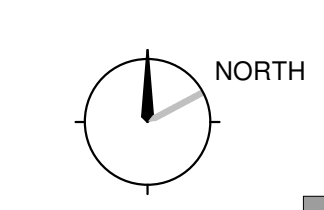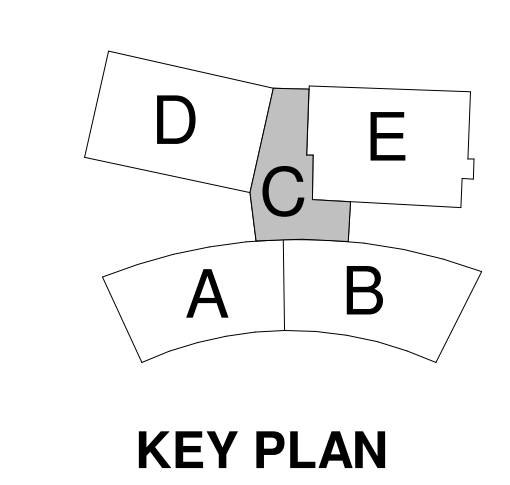

IF - 103C

1 2 3 4 5 6 7 8 9 10 11

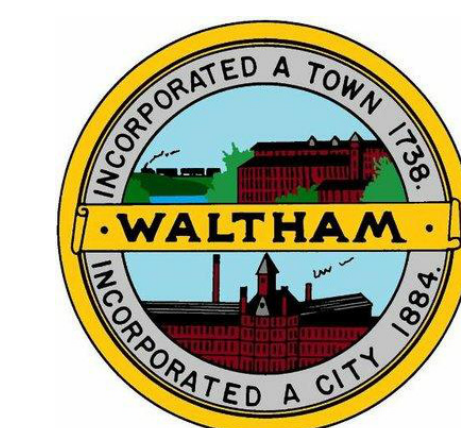

Waltham High School
554 Lexington St
Waltham, MA 02452




MARK	DATE	DESCRIPTION
11/9/2023	BD PACKAGE	
	ISSUE LOG	
△		CLOUDED CHANGE

FOR REFERENCE ONLY
11/9/2023 4:15:04 PM


SCALE: 1/8" = 1'-0"
 DRAWN BY: TME
 CHECK BY: LV
 PROJ. ARCH. ENGR.: MDR
 PROJ. MGR.: LSF
 JOB NO.: 16230.00
 © SYMMES, MAIN & MCKEE ASSOCIATES, INC. 2019

LEVEL 3 FURNITURE PLAN - PART D

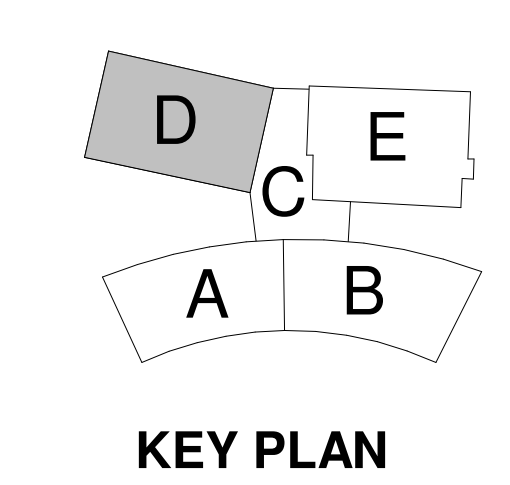


① 3RD FLOOR PLAN - PART D
1/8" = 1'-0"

A 1 2 3 4 5 6 7 8 9 10 11

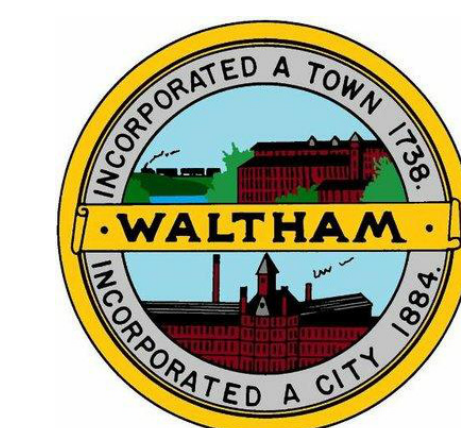

Waltham High School
 554 Lexington St.
 Waltham, MA 02452

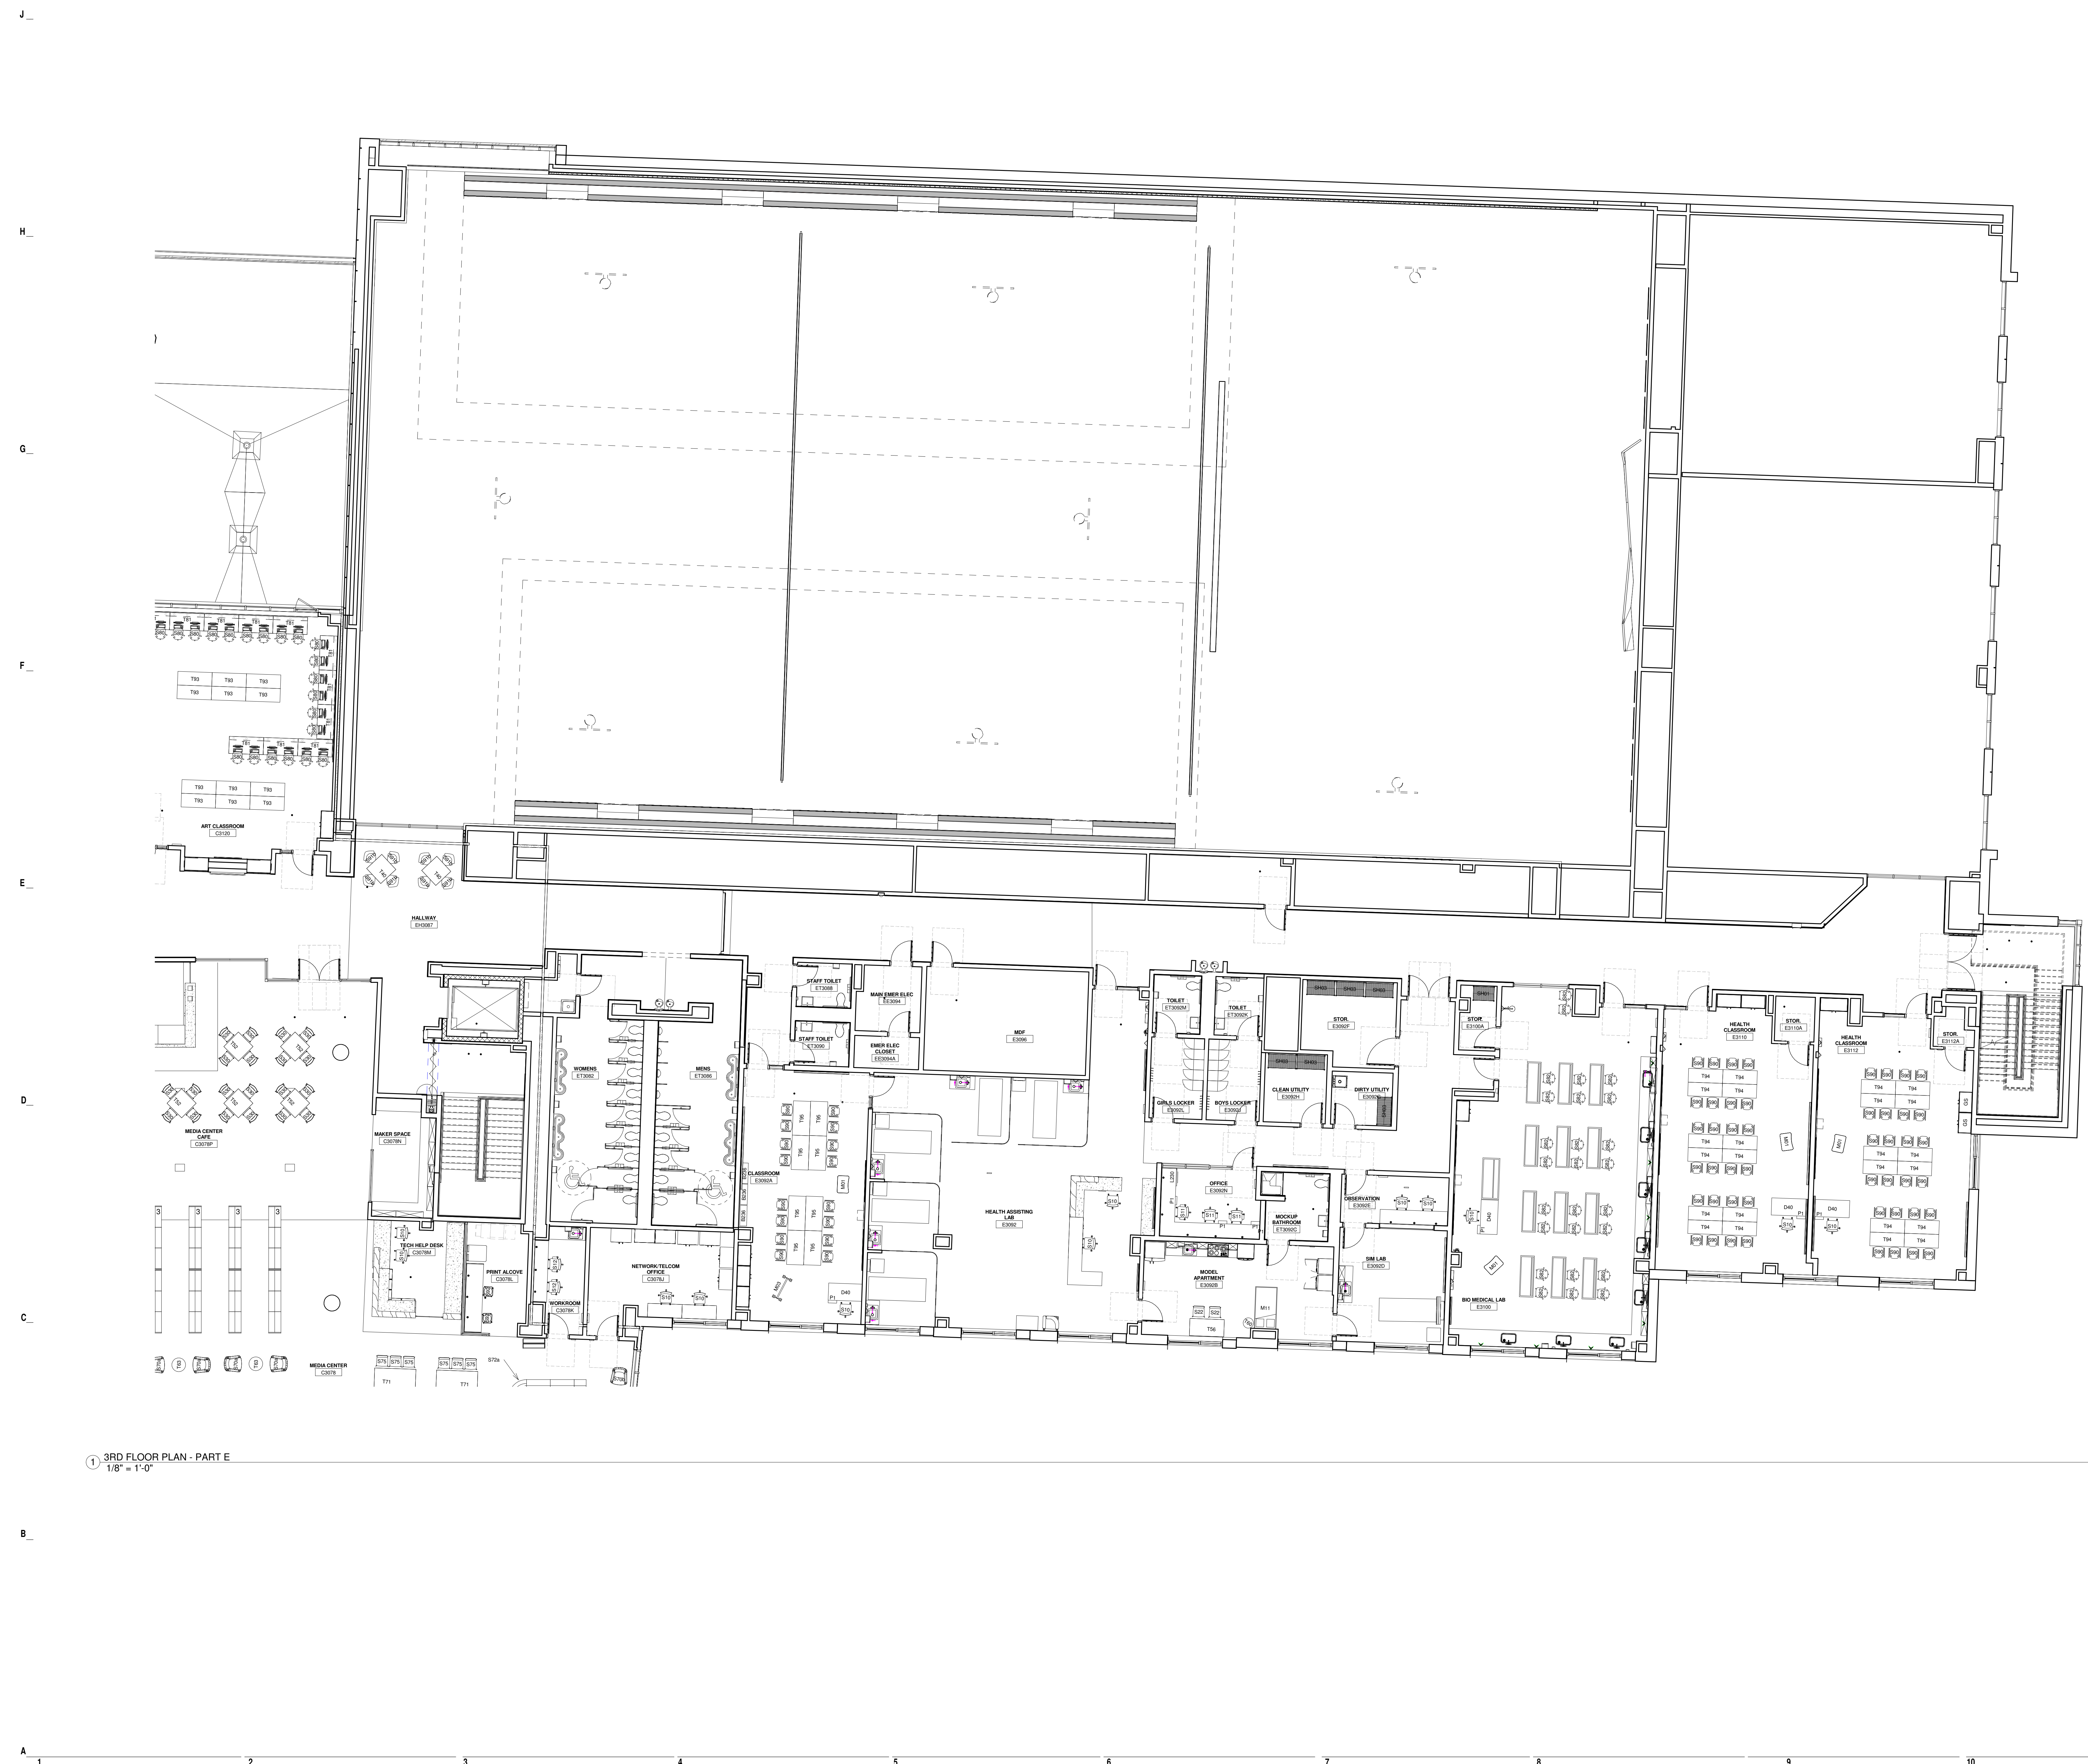


MARK	DATE	DESCRIPTION
11/9/2023	BD PACKAGE	
	ISSUE LOG	
△		CLOUSED CHANGE

FOR REFERENCE ONLY
 11/9/2023 4:15:16 PM


① 3RD FLOOR PLAN - PART E
 1/8" = 1'-0"

SCALE	1/8" = 1'-0"
DRAWN BY	TMF
CHECK BY	LV
PROJ. ARCH. ENGR.	MDR
PROJ. MGR.	LSF
JOB NO.	16220.00
© SYMMES, MAIN & MCKEE ASSOCIATES, INC. 2019	


LEVEL 3 FURNITURE PLAN - PART E

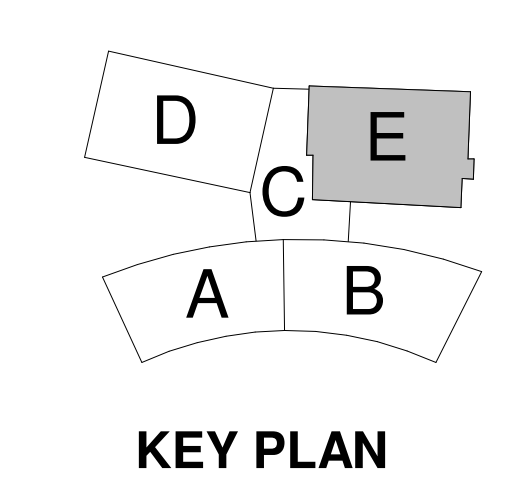

KEY PLAN

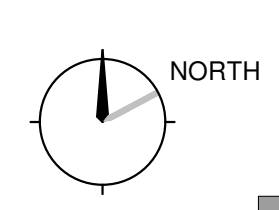


IF - 103E

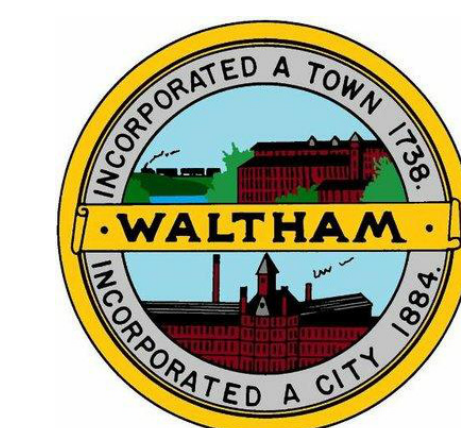

Waltham High School
554 Lexington St
Waltham, MA 02452

J
H
G
F
E
D
C
B
A

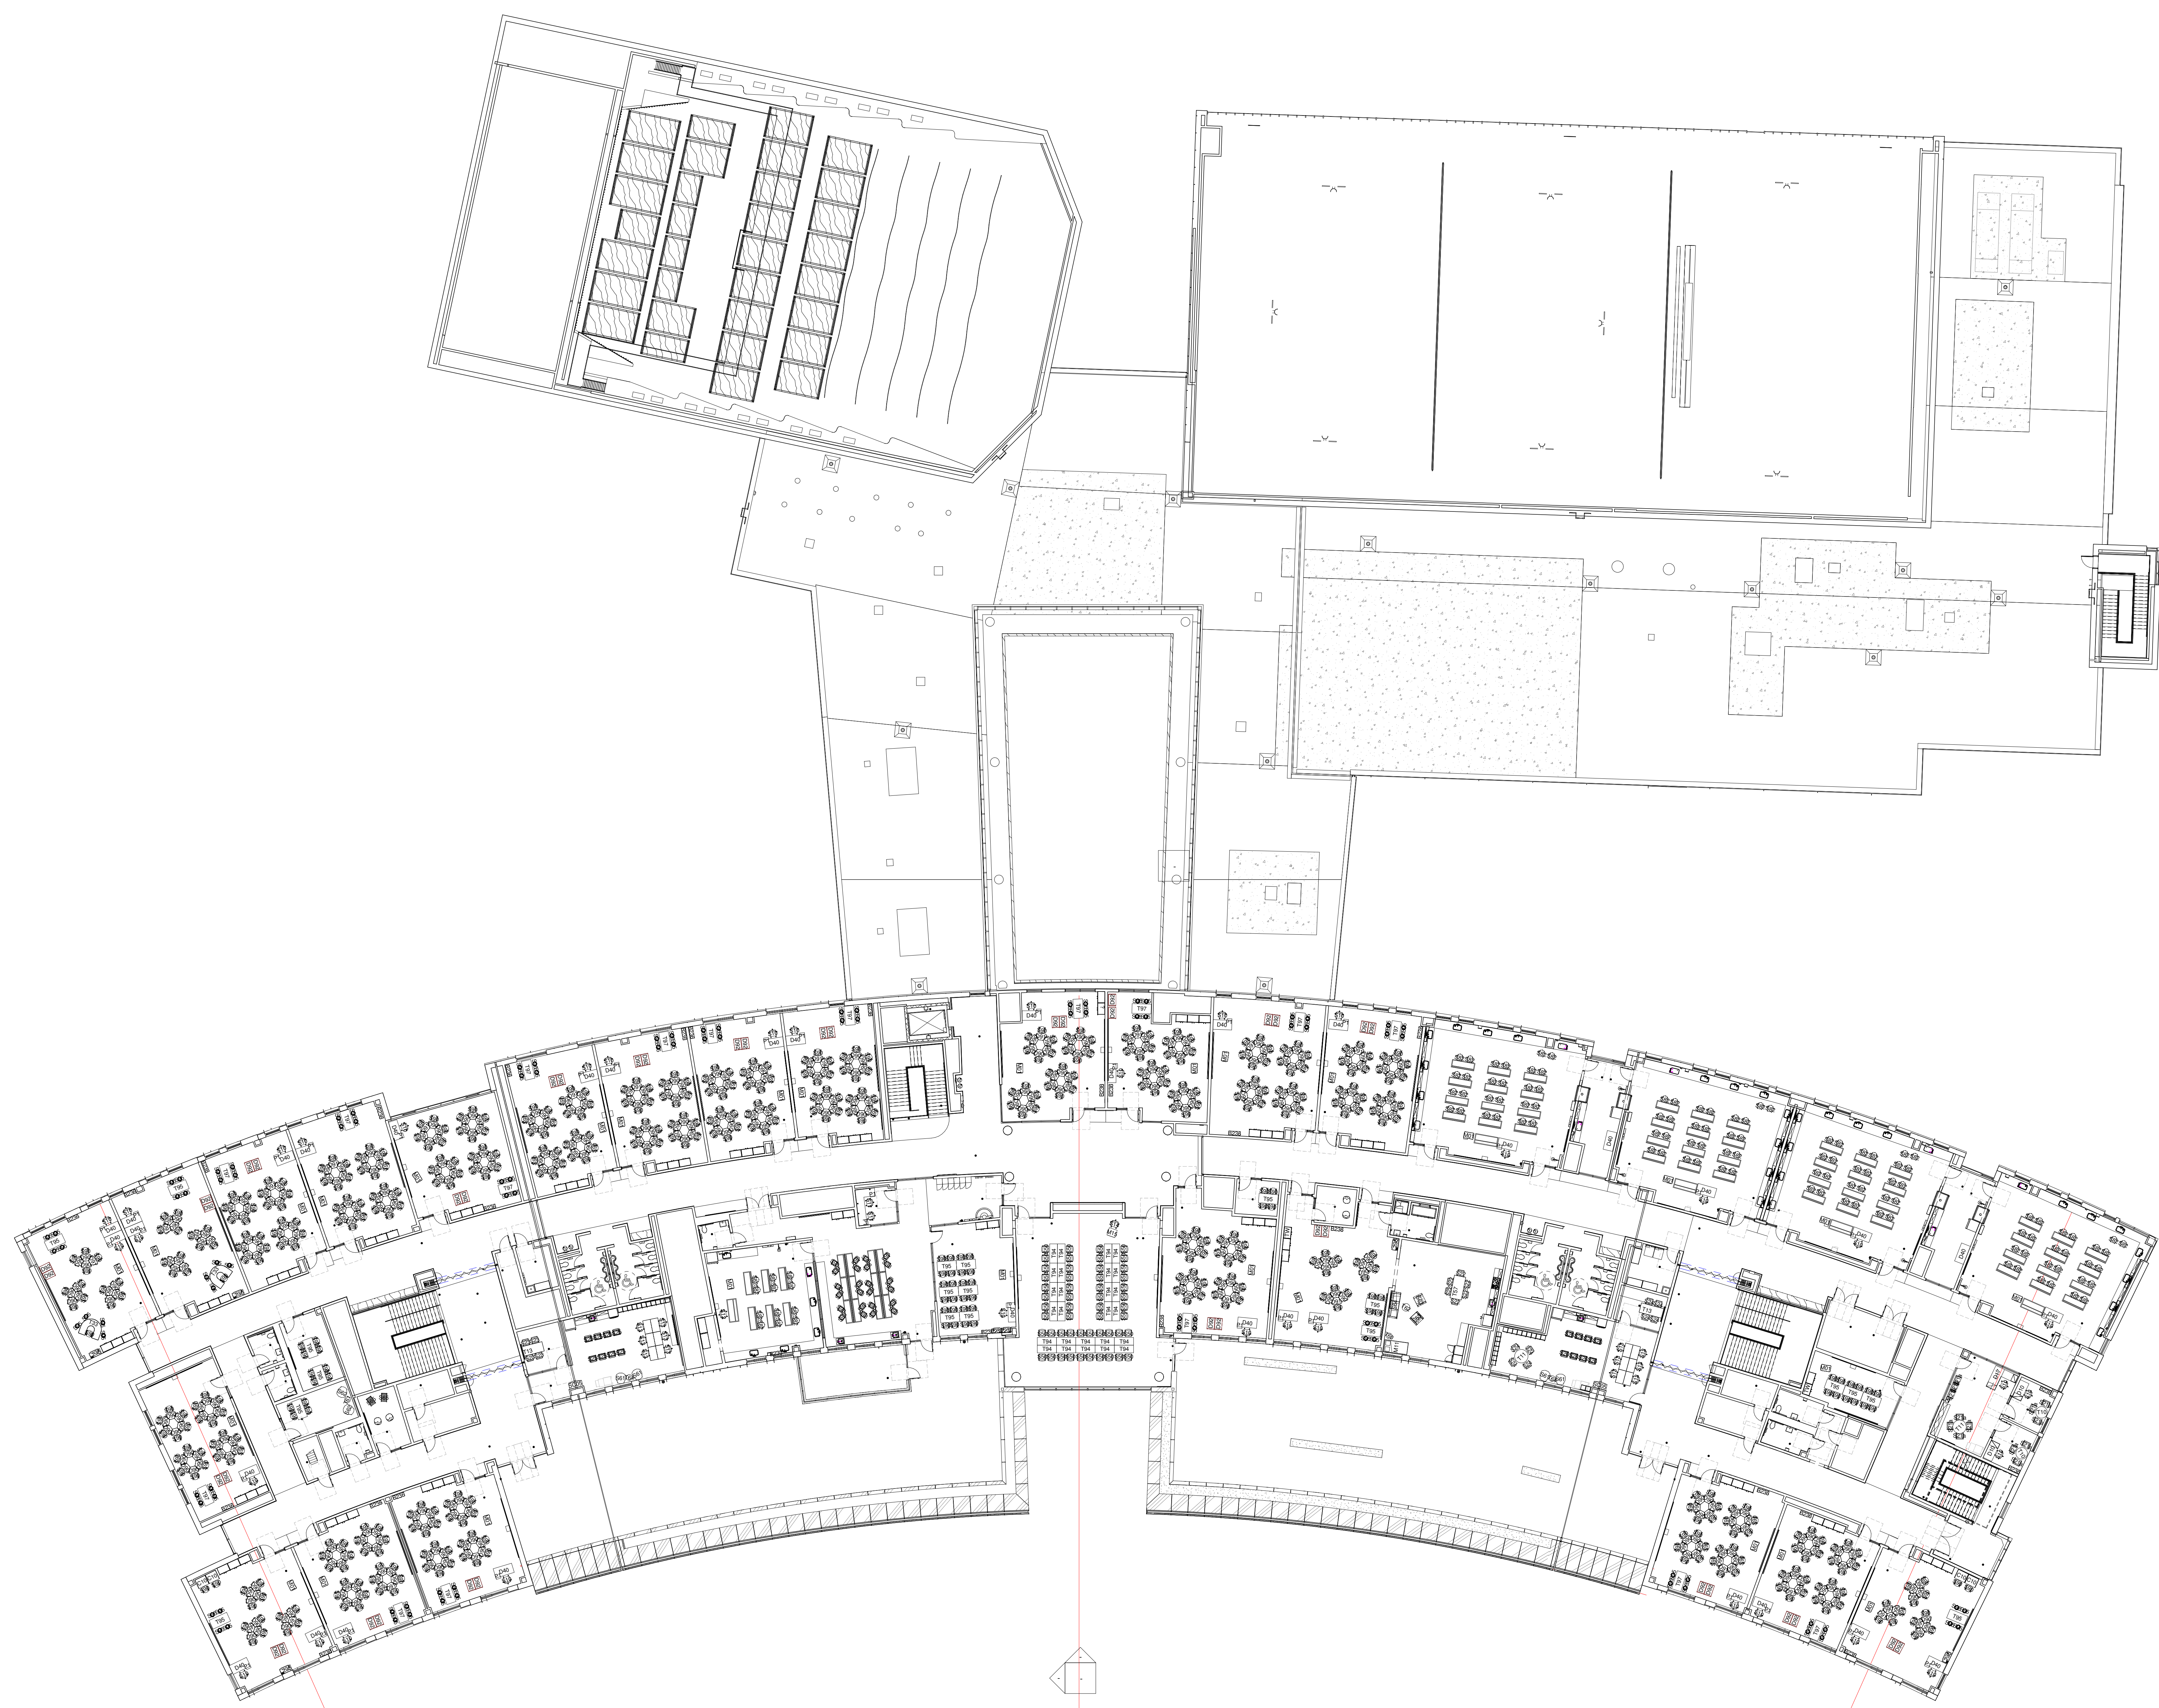



① 4TH FLOOR OVERALL
1/16" = 1'-0"


MARK	DATE	DESCRIPTION
11/01/2023	BD PACKAGE	
	ISSUE LOG	
△		CLOUDED CHANGE

FOR REFERENCE ONLY
11/9/2023 4:15:30 PM

SCALE	1/16" = 1'-0"
DRAWN BY	TMF
CHECK BY	LV
PROJ. ARCH. ENGR.	MDR
PROJ. MGR.	LSF
JOB NO.	16200.00
© SYMMES, MAIN & MCKEE ASSOCIATES, INC. 2019	

LEVEL 4 FURNITURE PLAN - OVERALL

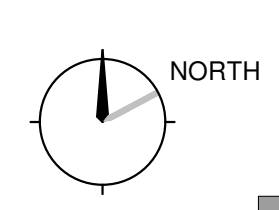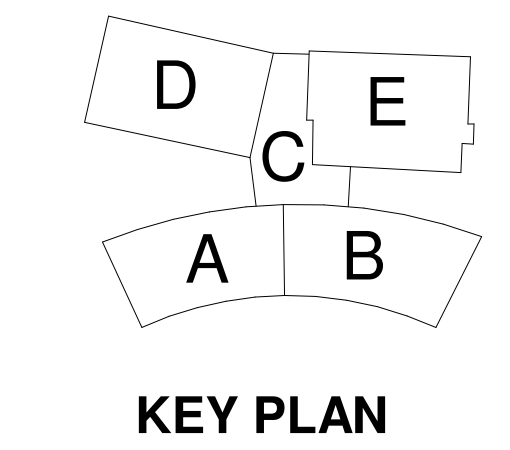

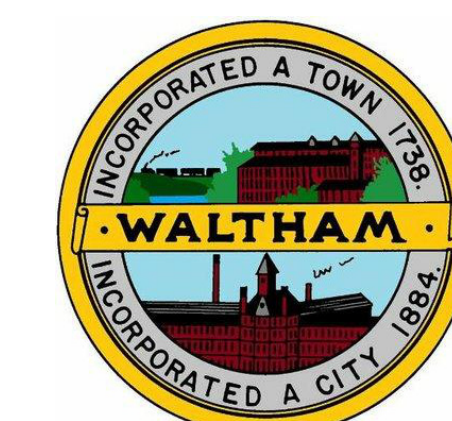

Waltham High School
 554 Lexington St
 Waltham, MA 02452




1 4TH FLOOR PLAN - PART B
 1/8" = 1'-0"

MARK	DATE	DESCRIPTION
11/01/2023	BD PACKAGE	
	ISSUE LOG	
△		CLOUDED CHANGE


FOR REFERENCE ONLY
 11/9/2023 4:15:53 PM

SCALE	1/8" = 1'-0"
DRAWN BY	TMF
CHECK BY	LV
PROJ. ARCH. ENGR.	MDR
PROJ. MGR.	LSF
JOB NO.	16220.00
© SYMMES, MAIN & MCKEE ASSOCIATES, INC. 2019	

LEVEL 4 FURNITURE PLAN - PART B

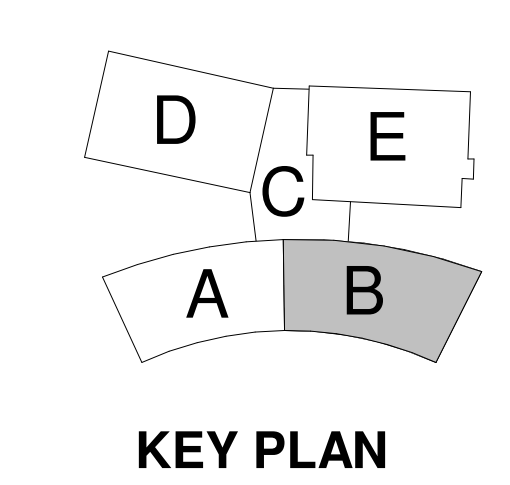

KEY PLAN

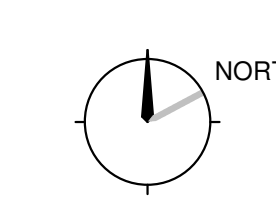

IF - 104B