


GENERAL NOTES:

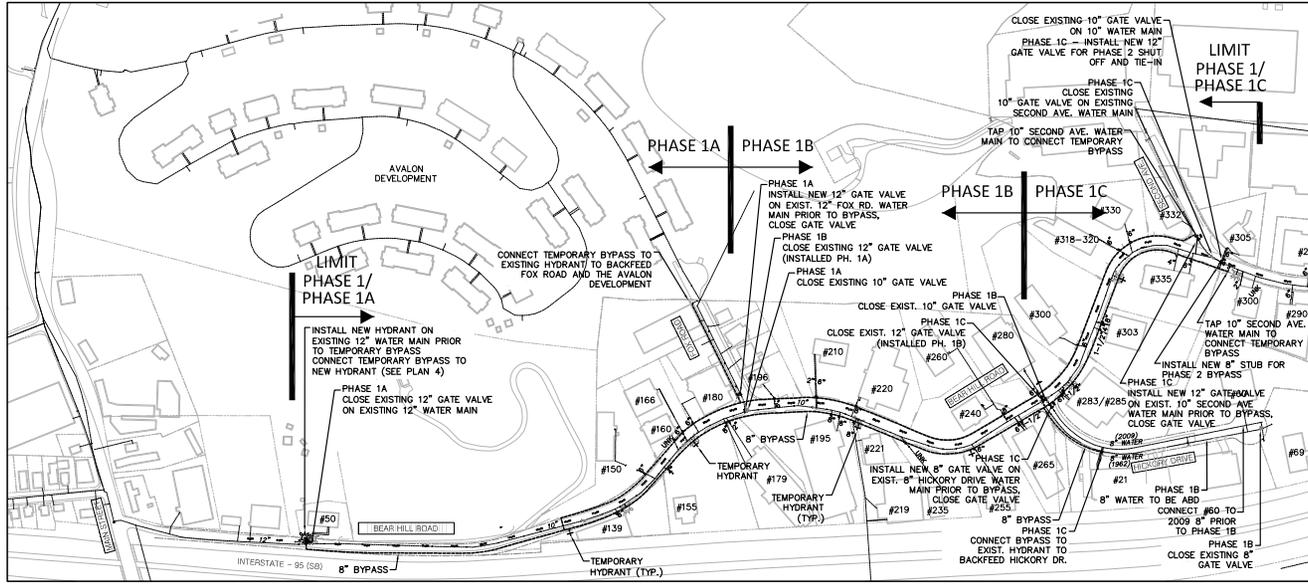

WATER MAIN BYPASS PLAN - PHASE 1
SCALE: 1"=200'


Work Starts Section 1 April 3, 2017
 Install Temp Above Ground Lines
 Install New Water Mains
 Connect Buildings to New Mains
 Pave Trenches & Remove By-pass
 Misc Work & Cleanup

Work Starts Section 2 June 7, 2017
 Install Temp Above Ground Lines
 Install New Water Mains
 Connect Buildings to New Mains
 Pave Trenches & Remove By-pass
 Misc Work & Cleanup

Work Starts Section 3 August 7, 2017
 Install Temp Above Ground Lines
 Install New Water Mains
 Connect Buildings to New Mains
 Pave Trenches & Remove By-pass
 Misc Work & Cleanup

Estimated Completion October 31, 2017
General Contractor

D'Allessandro Corp.
 41 Ledin Drive
 Avon MA 02322
 508.559.6400

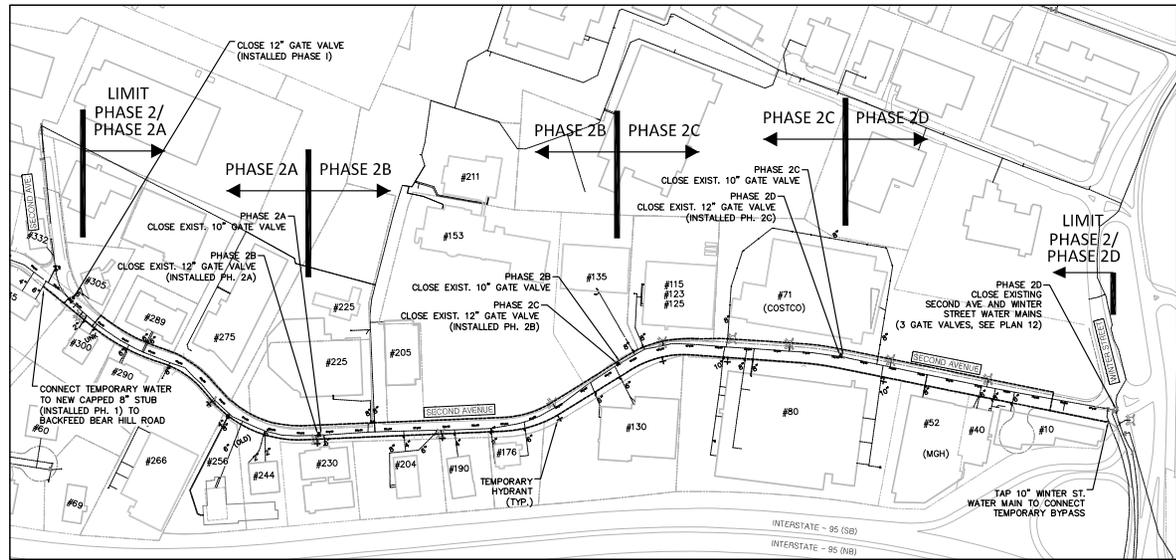

WATER MAIN BYPASS PLAN - PHASE 2
SCALE: 1"=200'

WATER MAIN BYPASS PLAN
 PHASE 1 & PHASE 2
 WATER MAIN REPLACEMENT PROJECT
 CITY OF WALTHAM, MASSACHUSETTS
 MIDDLESEX COUNTY

| | |
|-----------------------------------|---|
| GCG ASSOCIATES, INC. | |
| WILMINGTON | MASSACHUSETTS |
| SCALE: AS NOTED | DATE: JUNE 22, 2016 |
| JOB NO./FILE NAME: 1584-BYPASS | DESIGNED BY: S.B.H. DRAWN BY: S.B.H. CHECKED BY: M.J.C. |
| | PLAN NO. 3 OF 17 |