




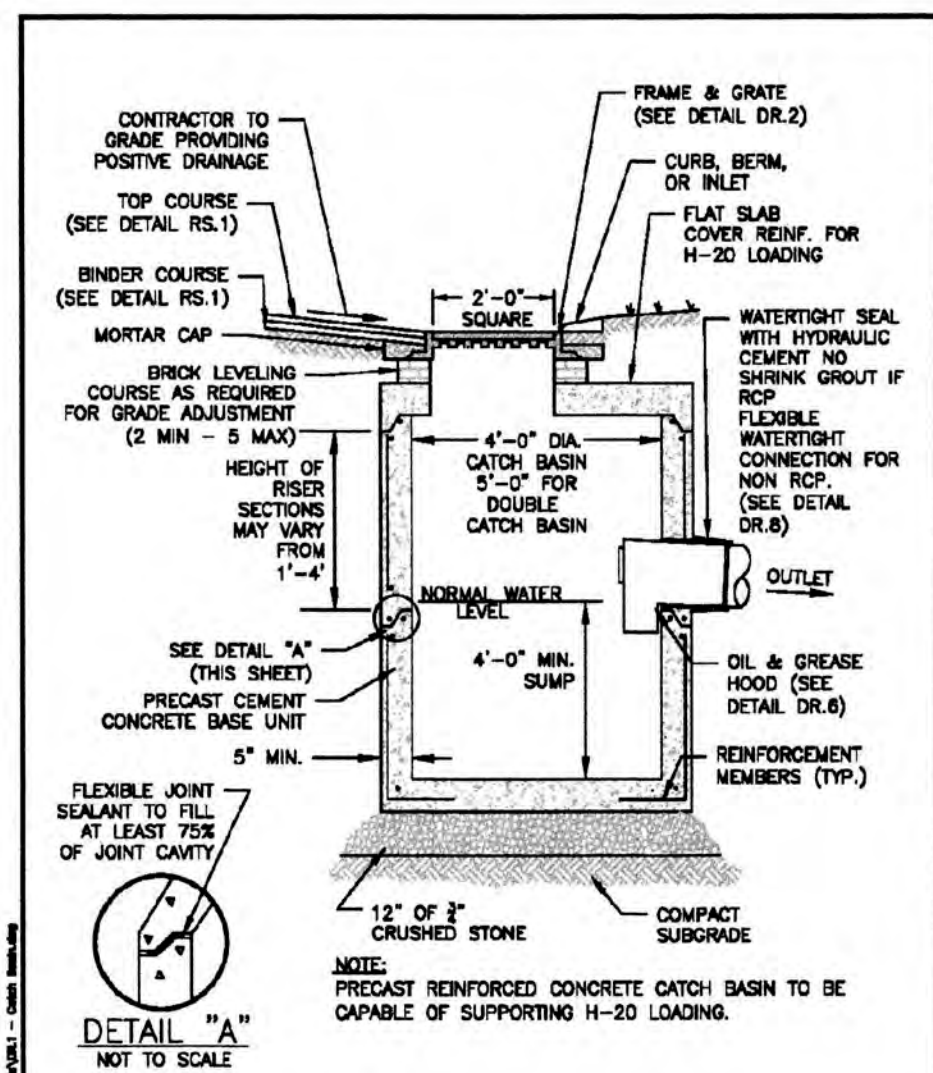


CITY OF WALTHAM, MA ENGINEERING DEPARTMENT	STANDARD DETAILS	DETAIL NO. DR.1
	DRAINAGE	SCALE: N.T.S.
	STANDARD CATCH BASIN	REV. DATE: OCT. 2020

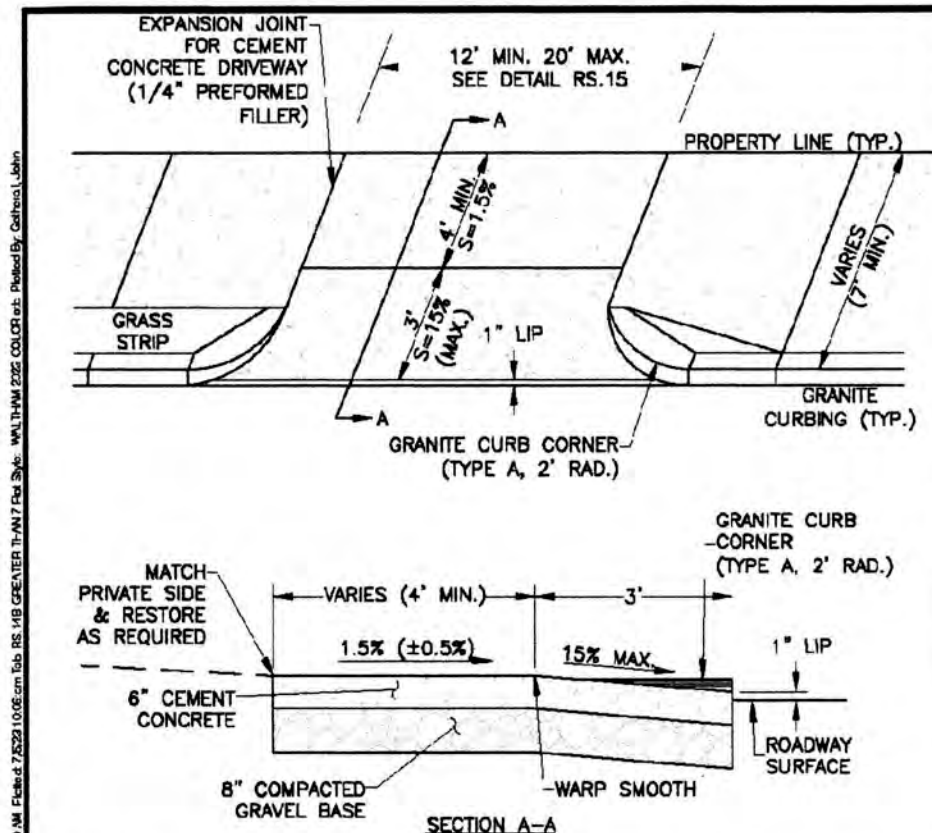


CITY OF WALTHAM, MA ENGINEERING DEPARTMENT	STANDARD DETAILS	DETAIL NO. RS.14B
	ROADWAYS & SIDEWALKS	SCALE: N.T.S.
	TYPICAL DRIVEWAY WITH SIDEWALK (GREATER THAN 7 FEET WIDE)	REV. DATE: JULY 2022

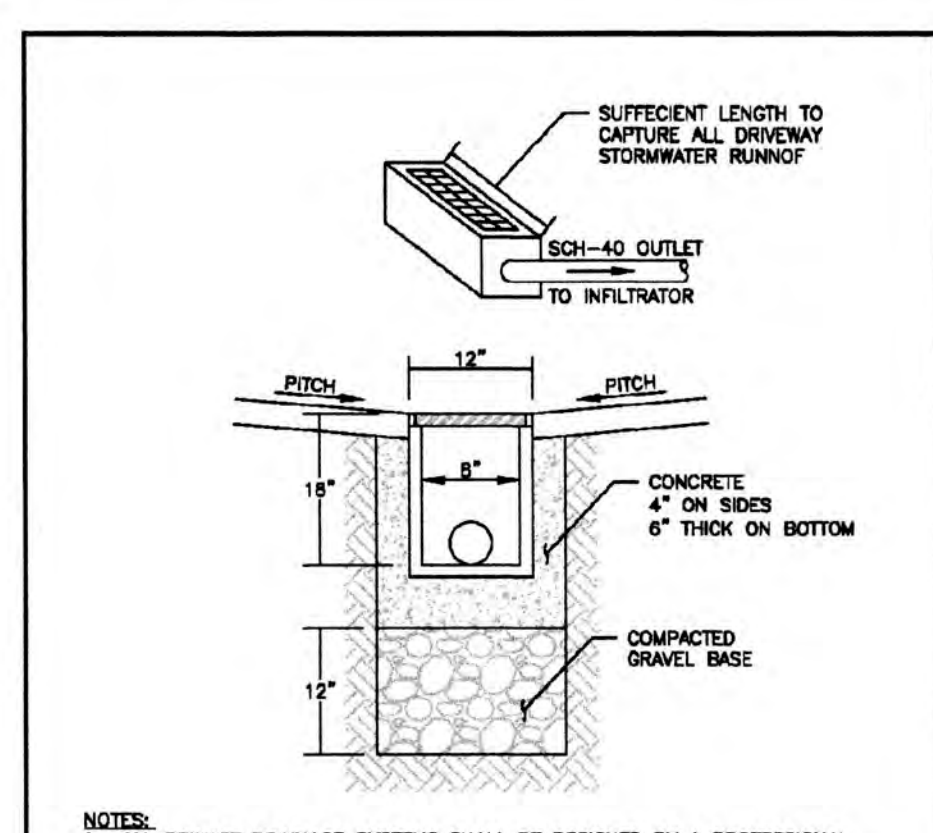


CITY OF WALTHAM, MA ENGINEERING DEPARTMENT	STANDARD DETAILS	DETAIL NO. DR.12
	DRAINAGE	SCALE: N.T.S.
	DRIVEWAY TRENCH DRAIN DETAIL	REV. DATE: OCT. 2020

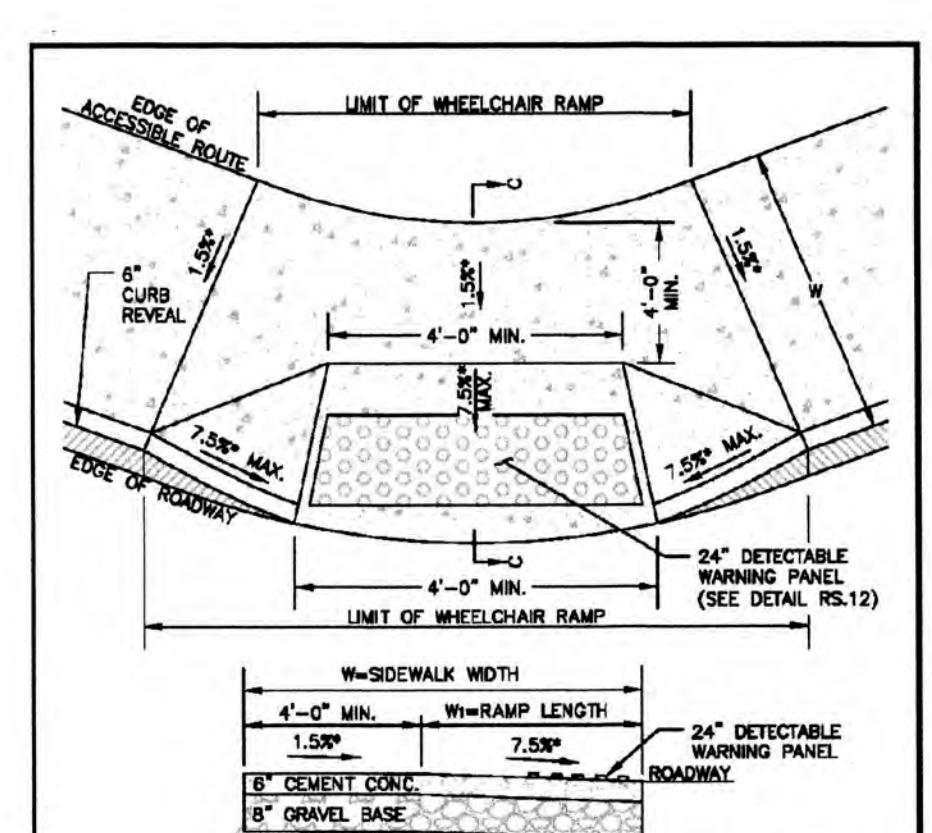


CITY OF WALTHAM, MA ENGINEERING DEPARTMENT	STANDARD DETAILS	DETAIL NO. RS.8
	ROADWAYS & SIDEWALKS	SCALE: N.T.S.
	WHEELCHAIR RAMP TYPE C	REV. DATE: OCT. 2020

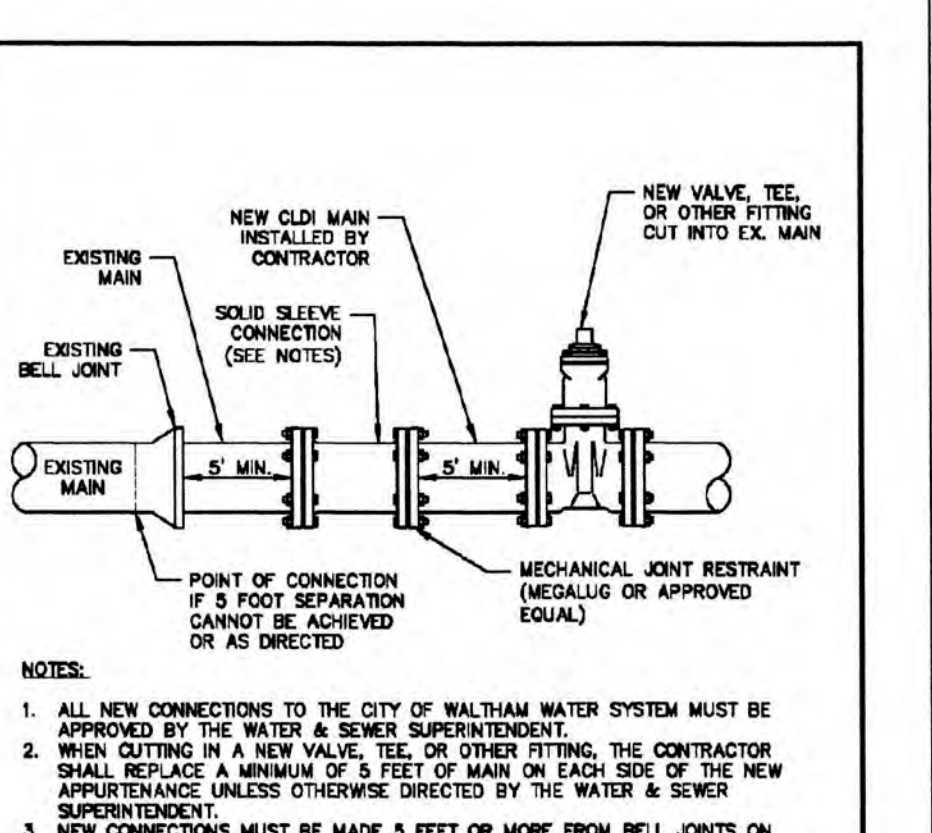


CITY OF WALTHAM, MA ENGINEERING DEPARTMENT	STANDARD DETAILS	DETAIL NO. W.6
	WATER	SCALE: N.T.S.
	CONNECTIONS TO EXISTING MAINS	REV. DATE: OCT. 2020

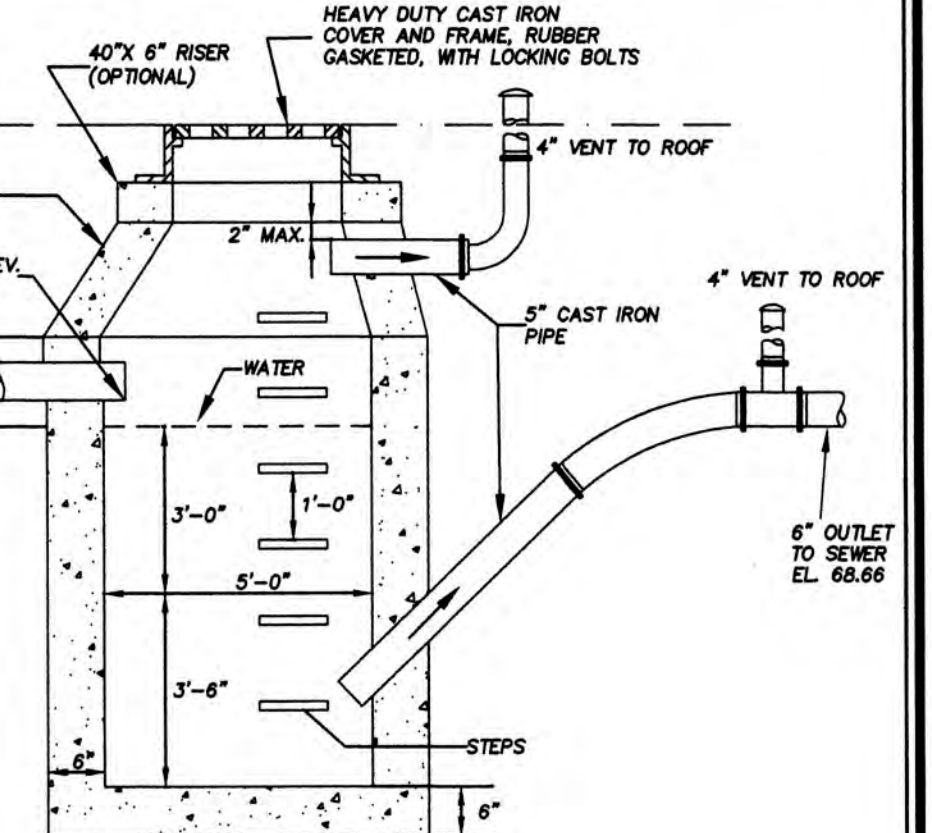


CITY OF WALTHAM, MA ENGINEERING DEPARTMENT	STANDARD DETAILS	DETAIL NO. W.6
	WATER	SCALE: N.T.S.
	CONNECTIONS TO EXISTING MAINS	REV. DATE: OCT. 2020

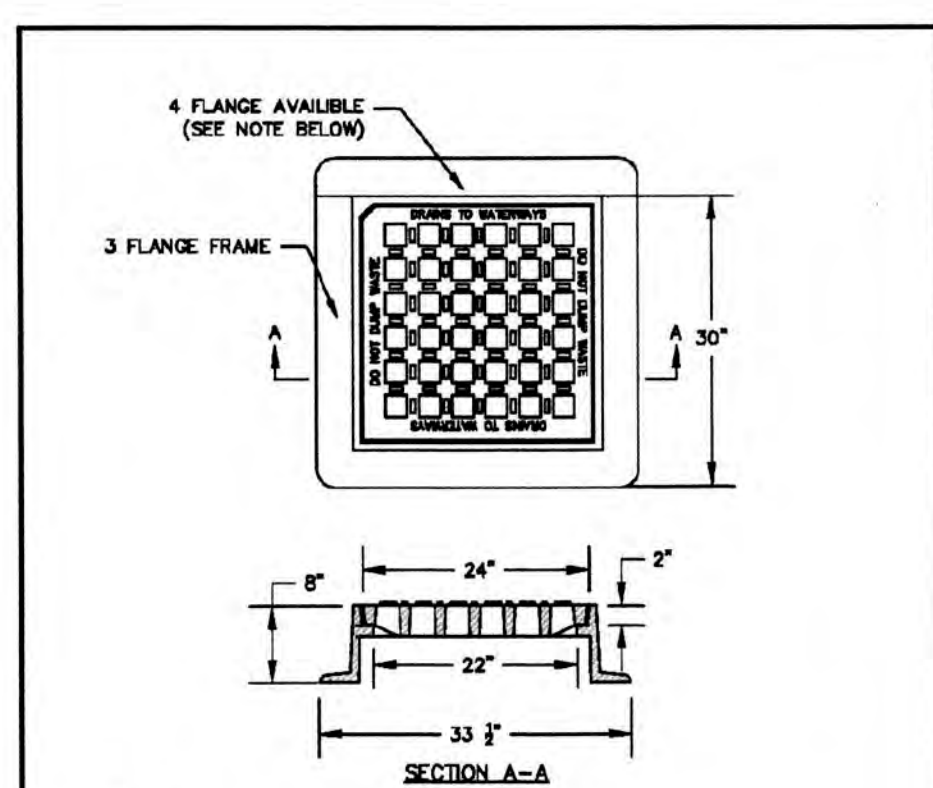




CITY OF WALTHAM, MA ENGINEERING DEPARTMENT	STANDARD DETAILS	DETAIL NO. DR.2
	DRAINAGE	SCALE: N.T.S.
	CATCH BASIN FRAME & GRATE	REV. DATE: OCT. 2020

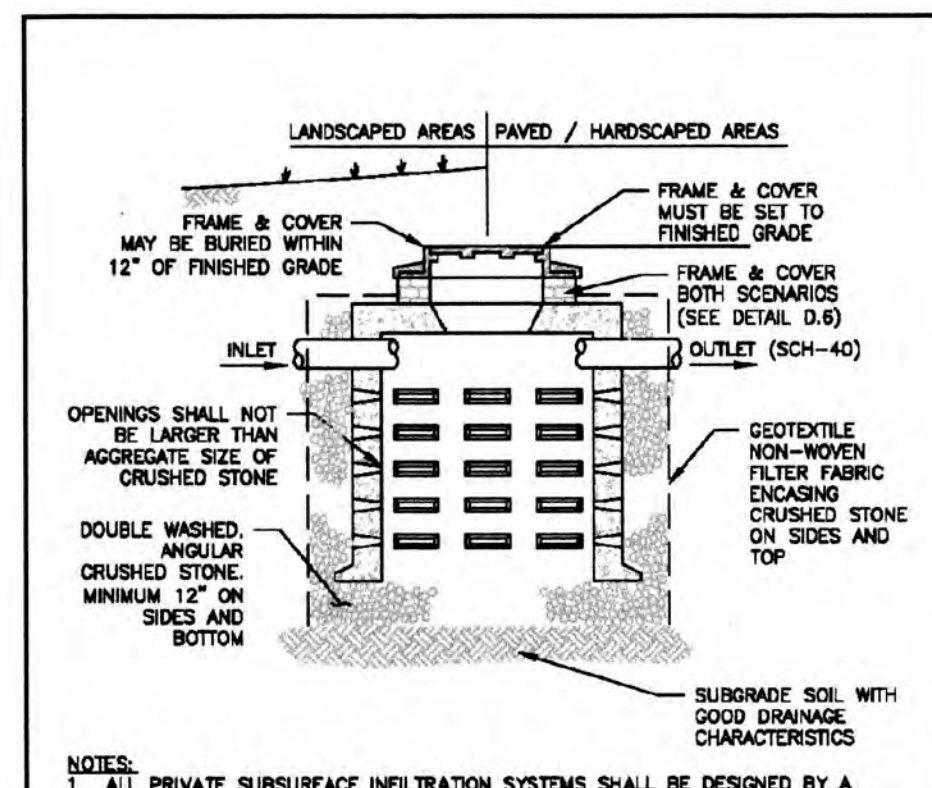


CITY OF WALTHAM, MA ENGINEERING DEPARTMENT	STANDARD DETAILS	DETAIL NO. DR.11
	DRAINAGE	SCALE: N.T.S.
	DRAINAGE LEACHING BASIN DETAIL	REV. DATE: OCT. 2020

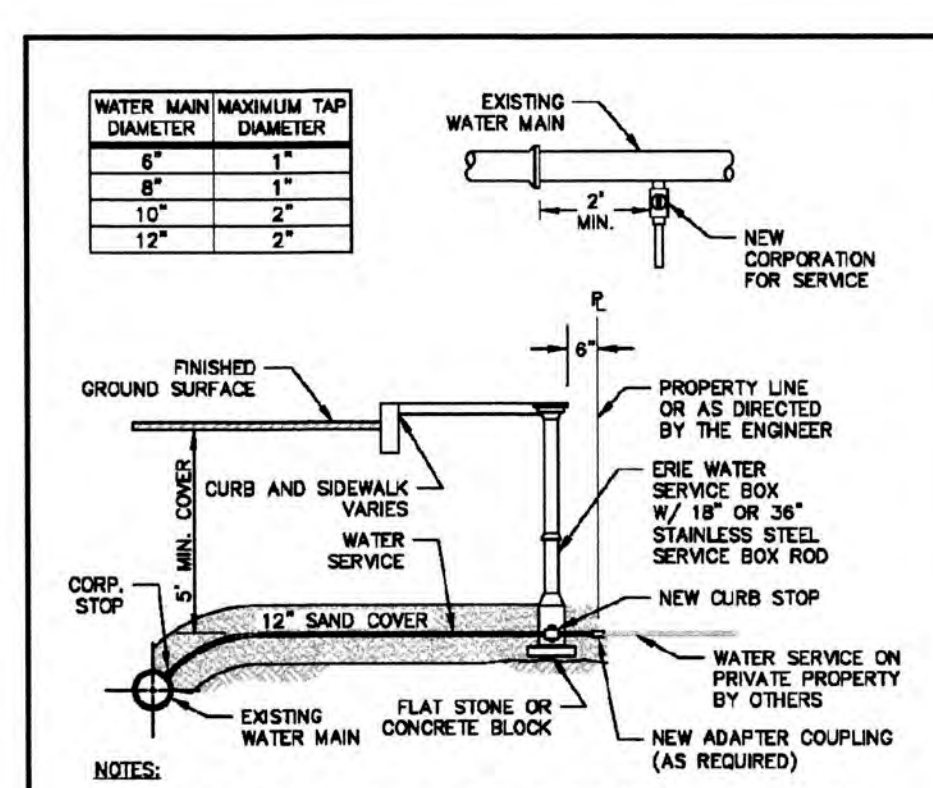


CITY OF WALTHAM, MA ENGINEERING DEPARTMENT	STANDARD DETAILS	DETAIL NO. W.3
	WATER	SCALE: N.T.S.
	TYPICAL WATER SERVICE	REV. DATE: JULY 2022

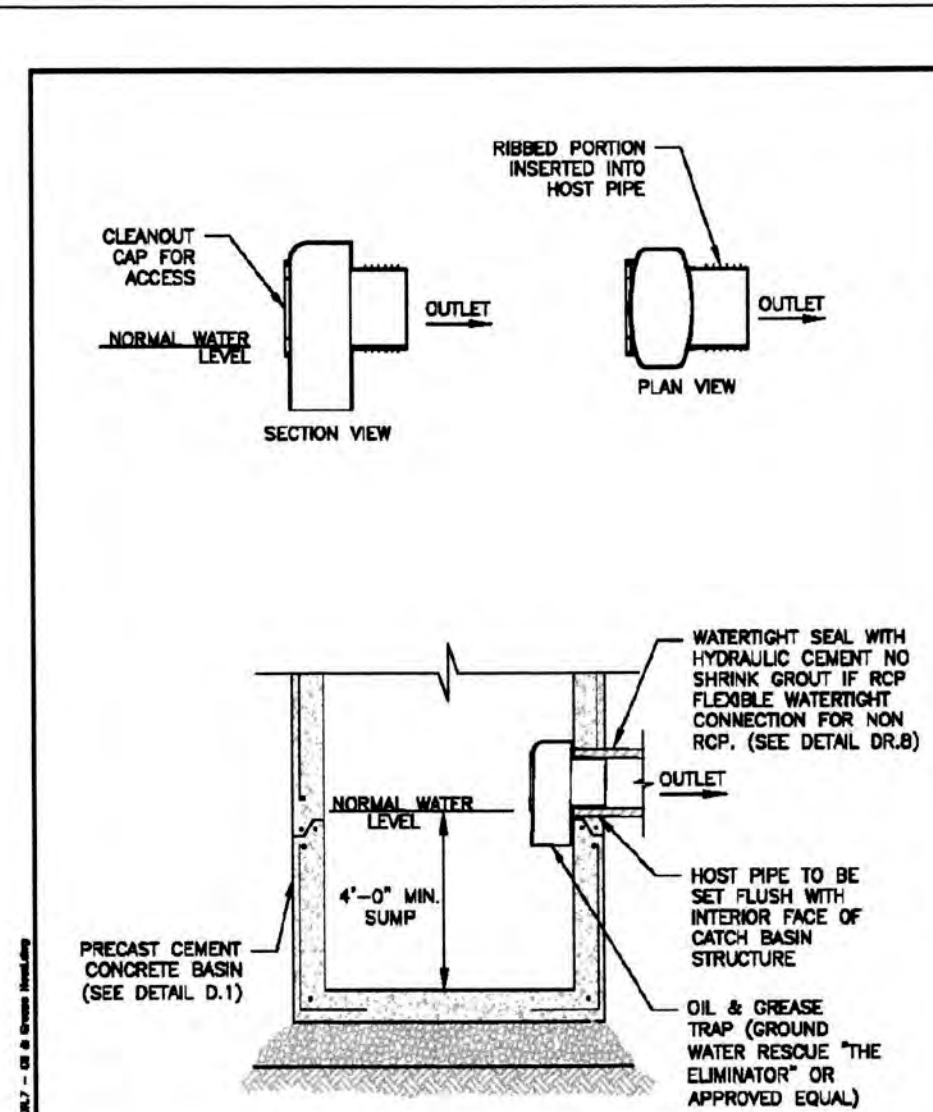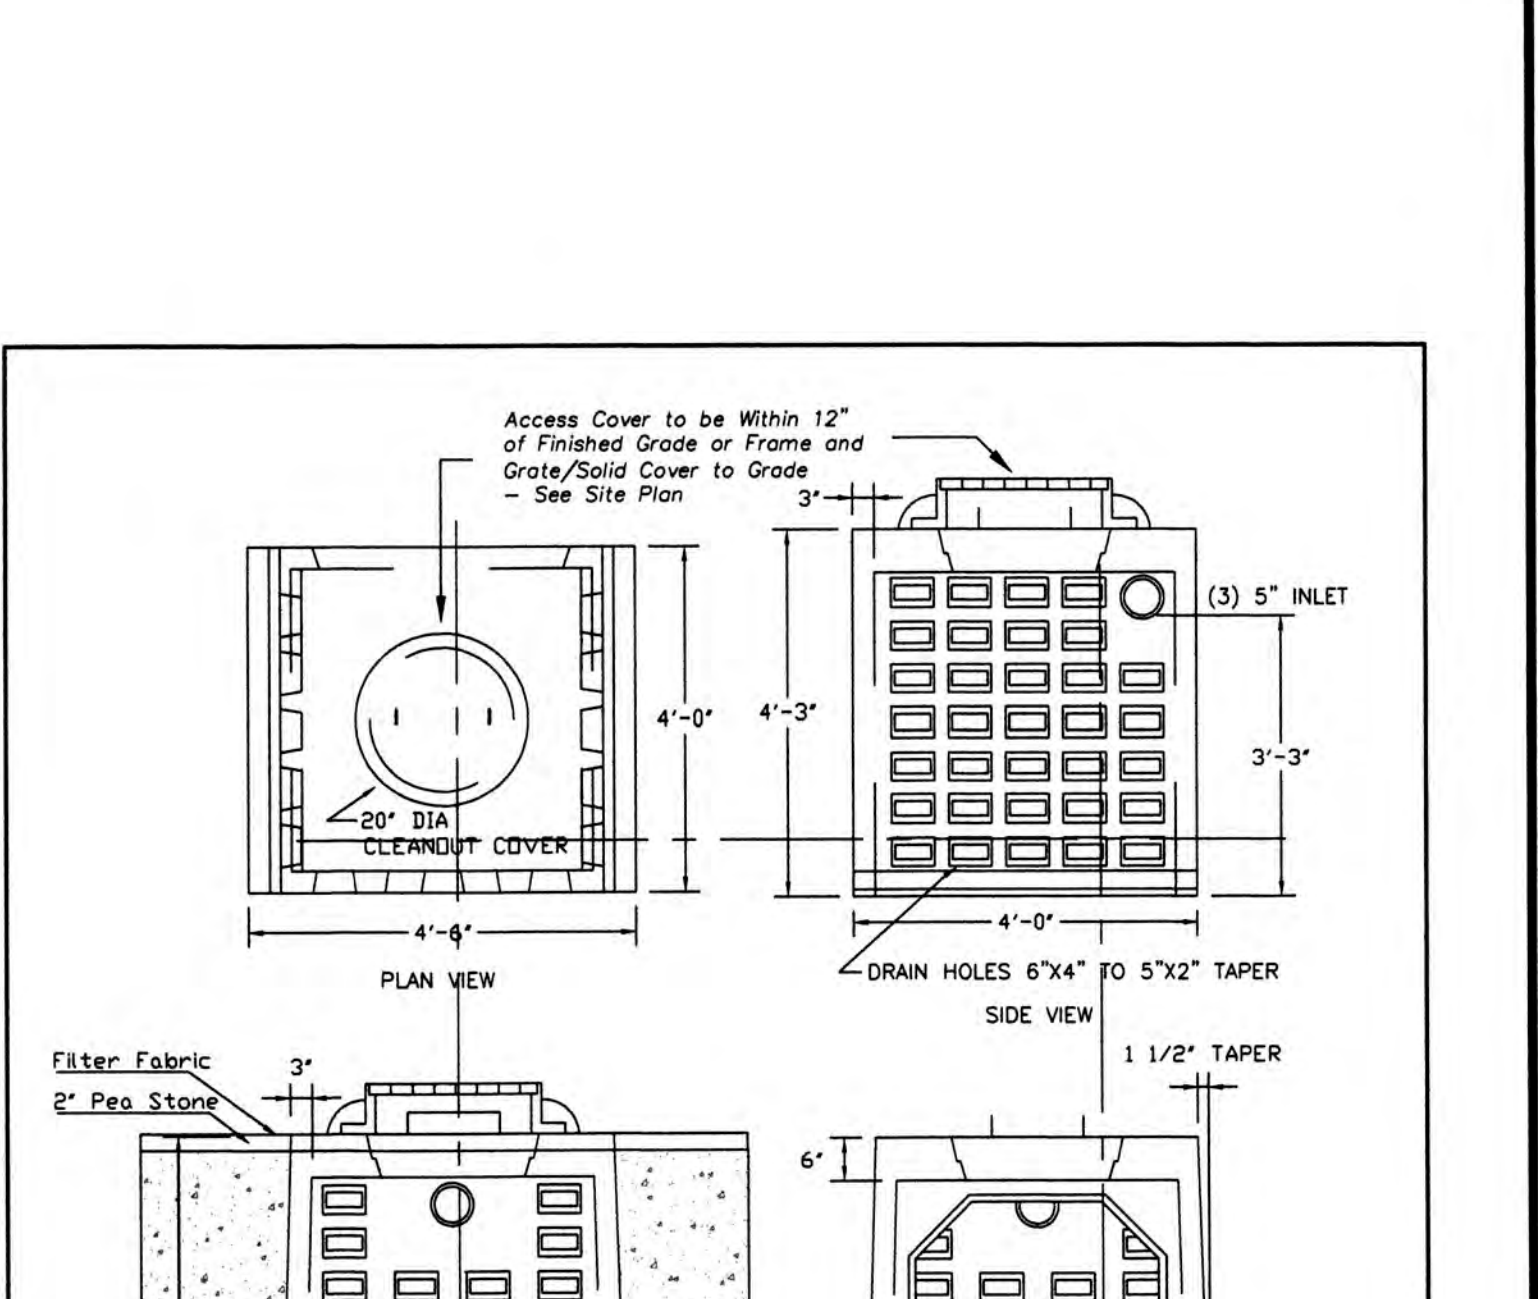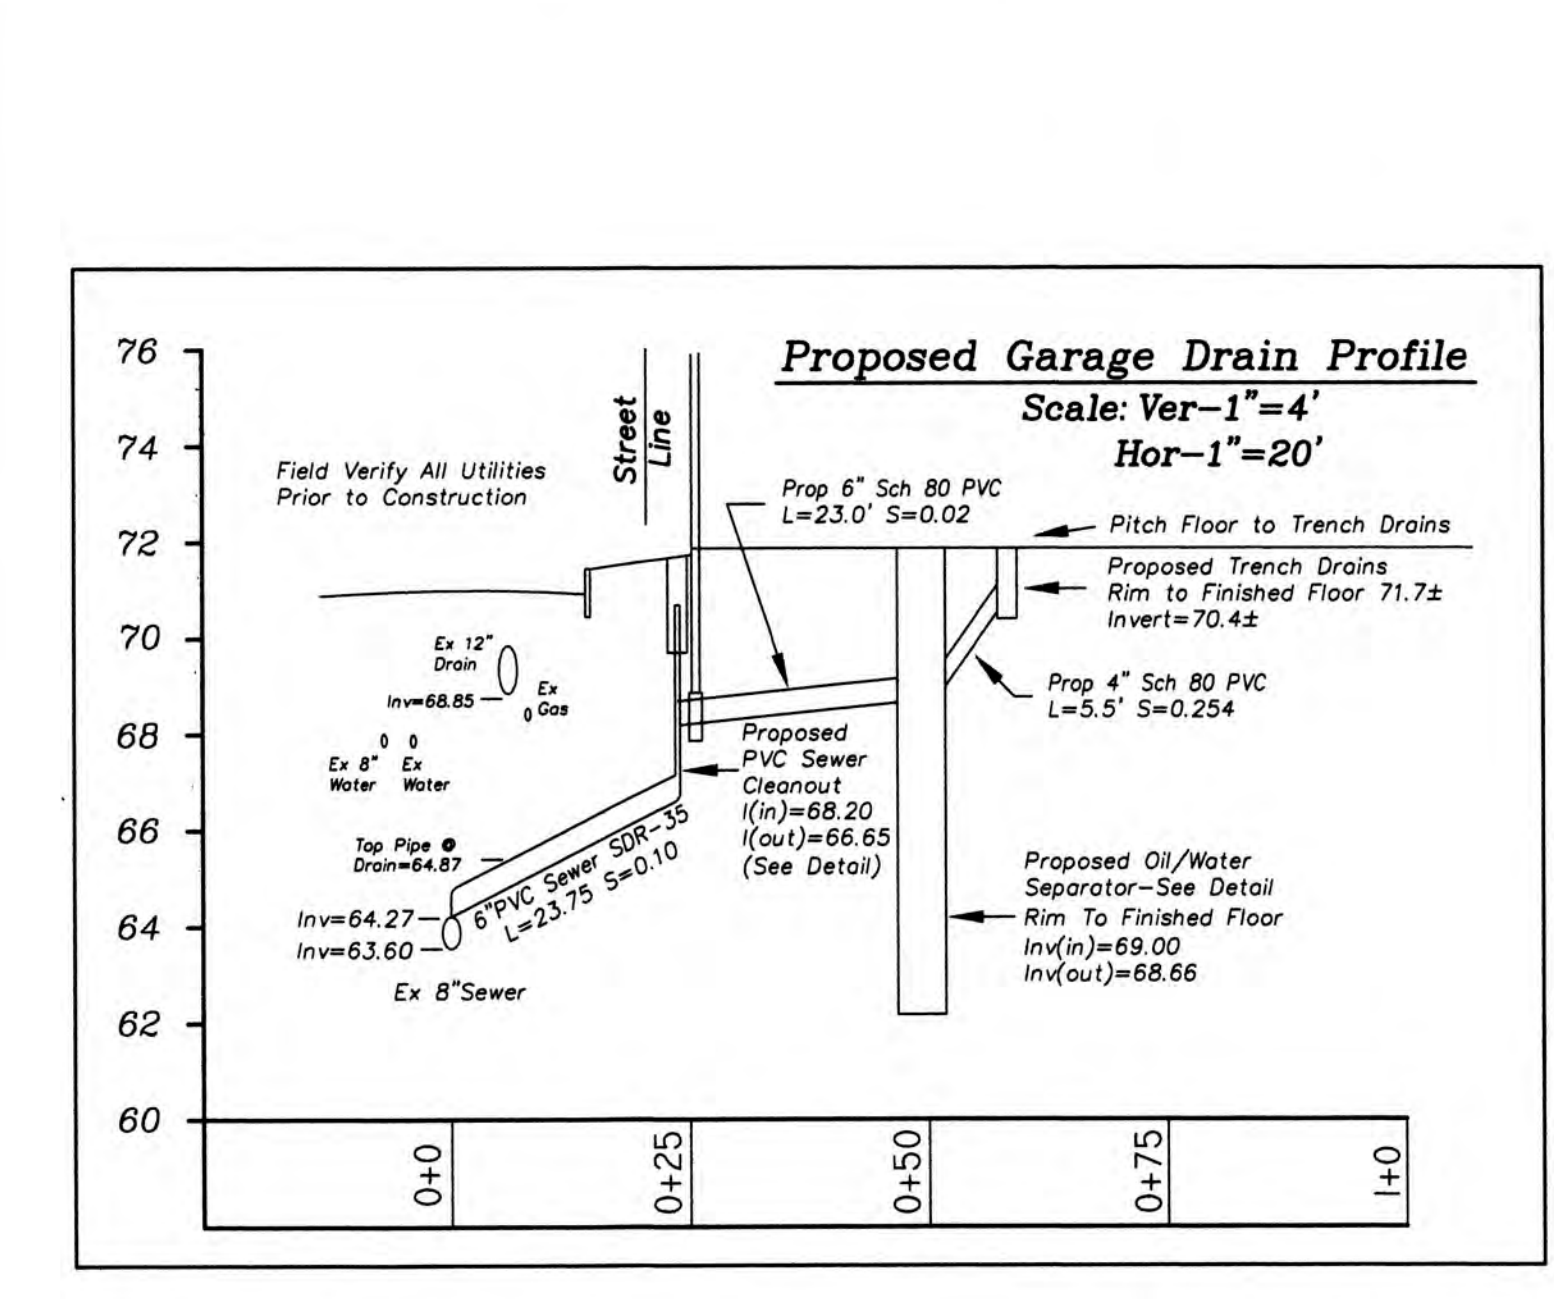


CITY OF WALTHAM, MA ENGINEERING DEPARTMENT	STANDARD DETAILS	DETAIL NO. DR.7
	DRAINAGE	SCALE: N.T.S.
	OIL & GREASE HOOD	REV. DATE: FEB. 2022

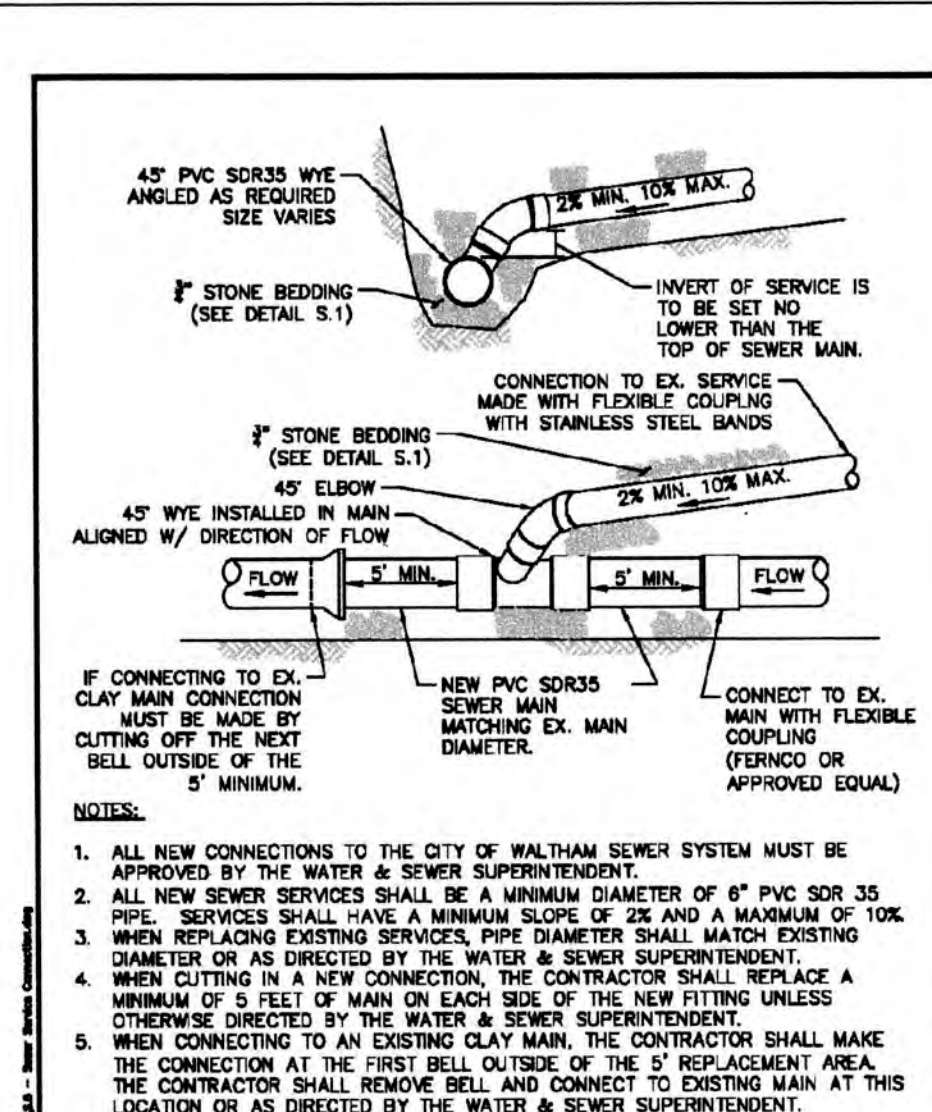


CITY OF WALTHAM, MA ENGINEERING DEPARTMENT	STANDARD DETAILS	DETAIL NO. S.6
	SEWER	SCALE: N.T.S.
	SEWER SERVICE CONNECTION	REV. DATE: OCT. 2020

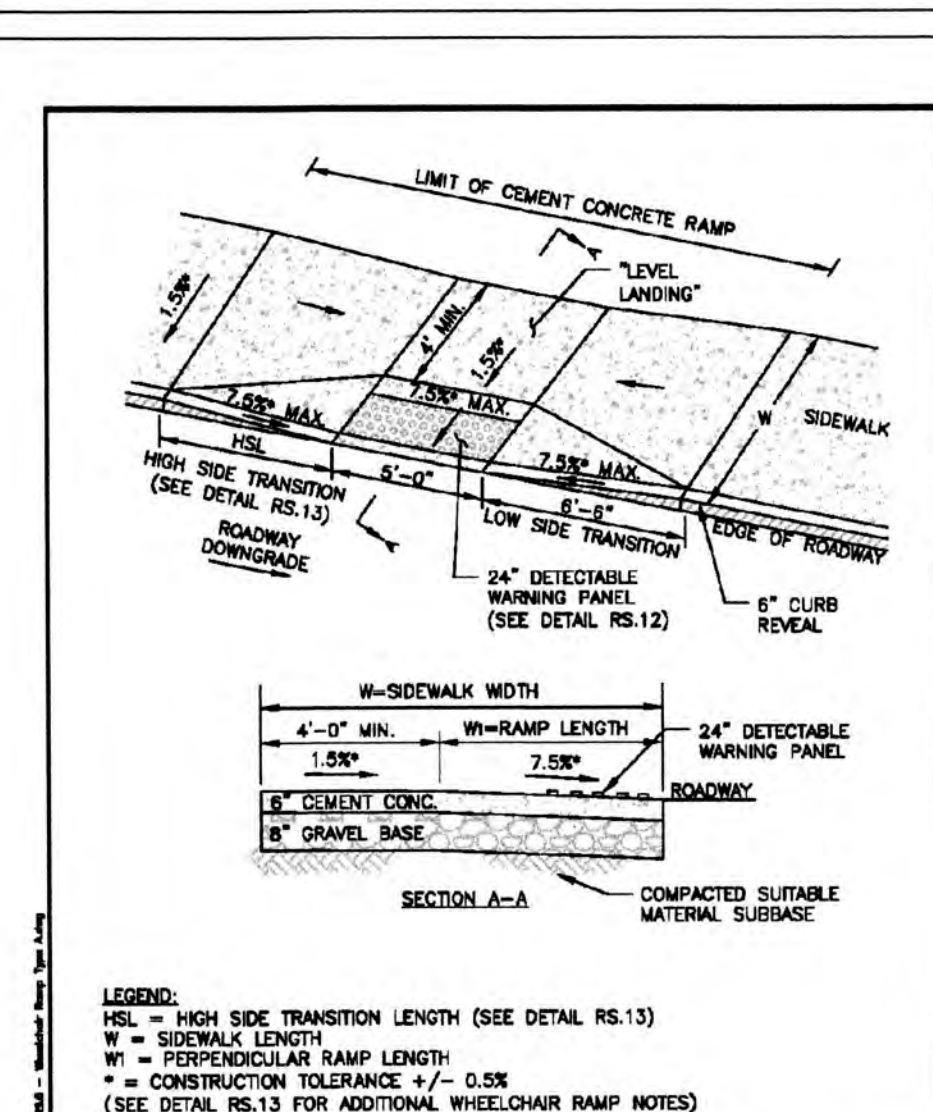

CITY OF WALTHAM, MA ENGINEERING DEPARTMENT	STANDARD DETAILS	DETAIL NO. RS.6
	ROADWAYS & SIDEWALKS	SCALE: N.T.S.
	WHEELCHAIR RAMP TYPE A	REV. DATE: OCT. 2020

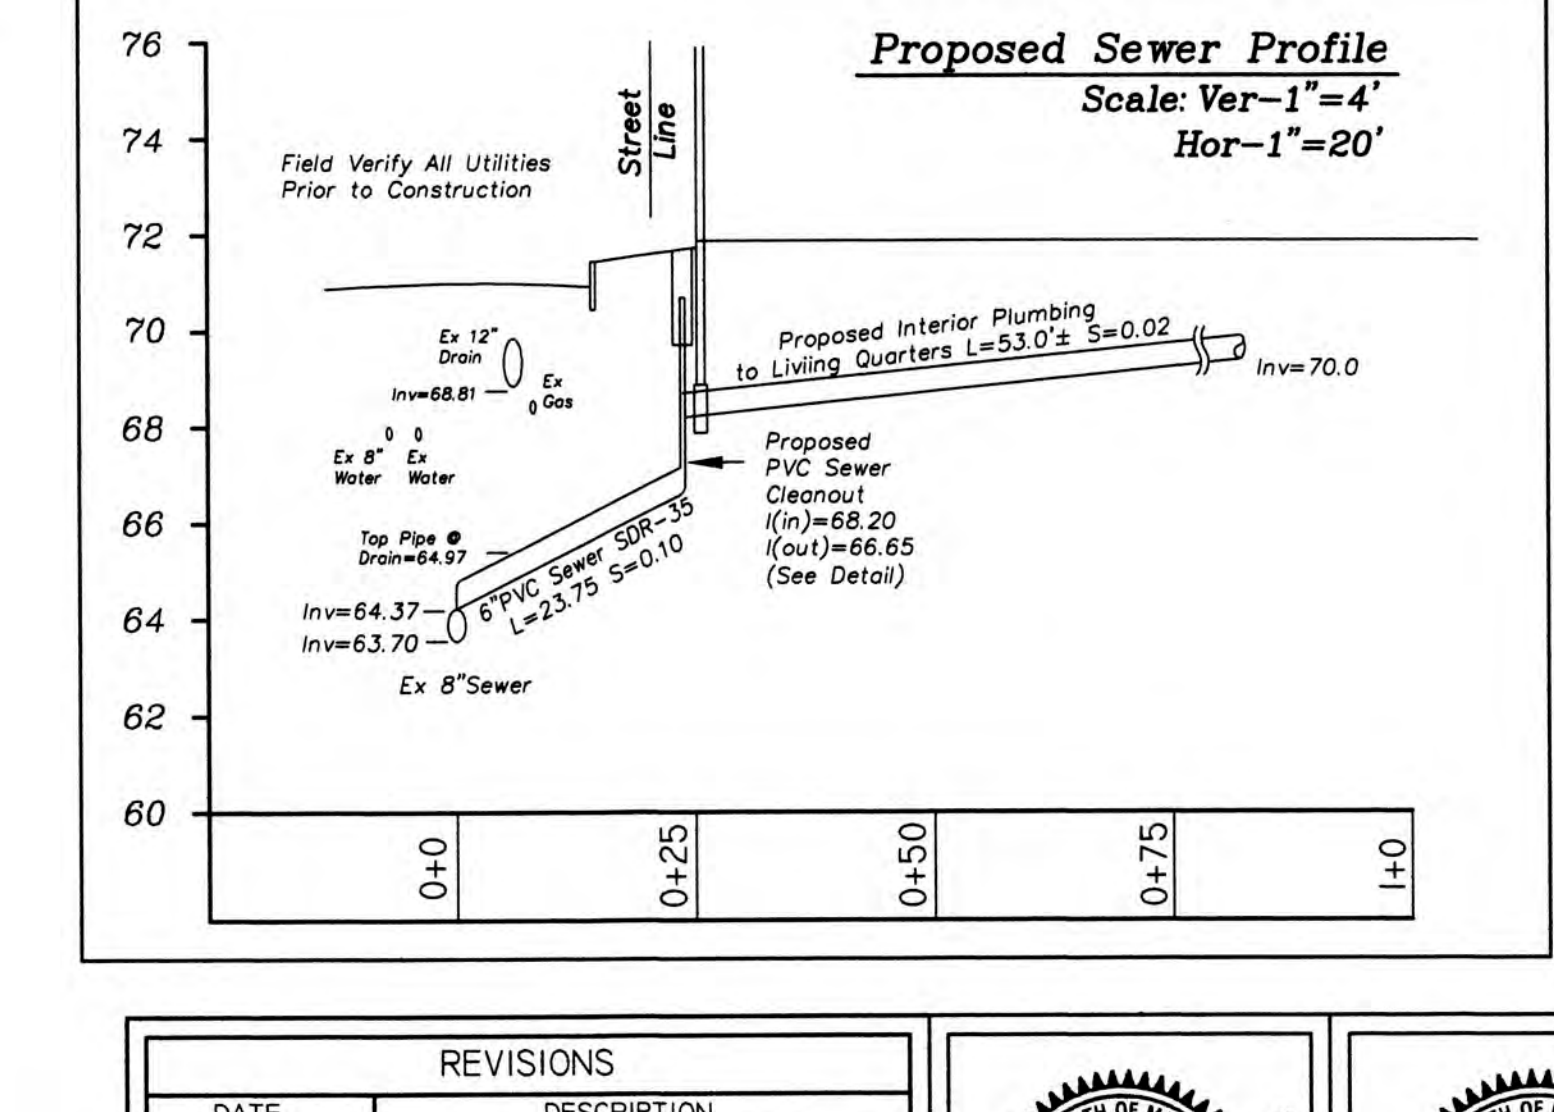

DATE	DESCRIPTION
12-26-23	CITY COMMENTS
1-12-24	CITY COMMENTS
1-24-24	CITY COMMENTS

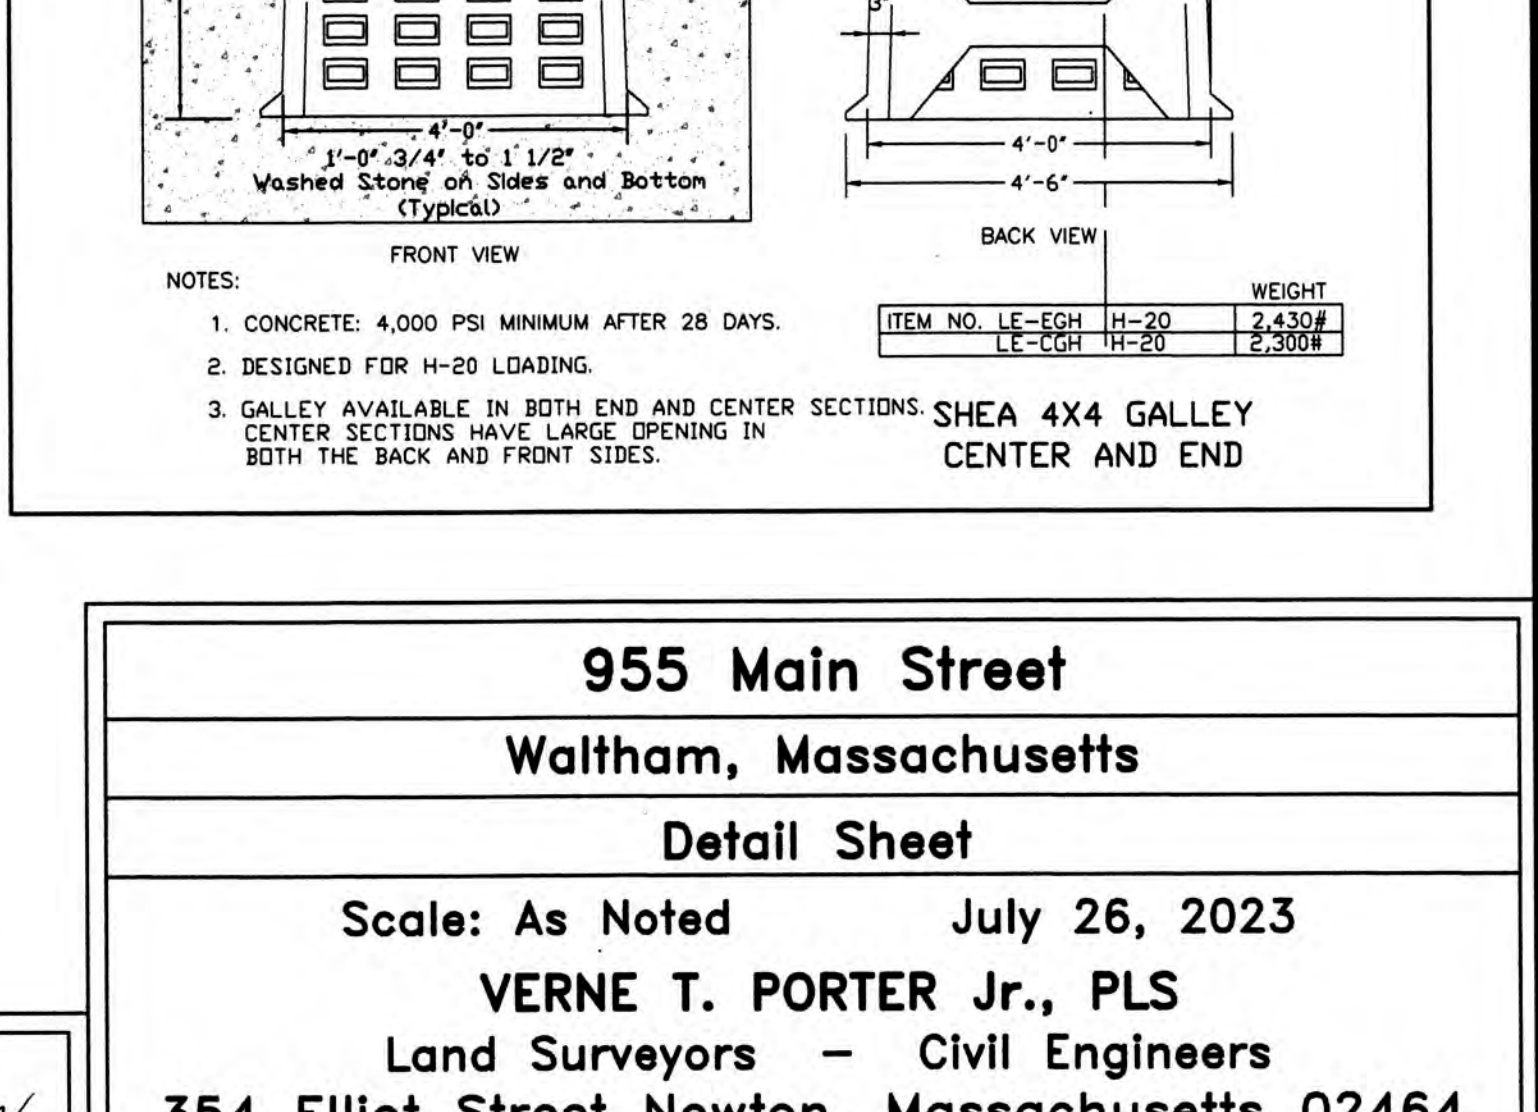

CITY OF WALTHAM, MA ENGINEERING DEPARTMENT	STANDARD DETAILS	DETAIL NO. S.6
	SEWER	SCALE: N.T.S.
	SEWER SERVICE CONNECTION	REV. DATE: OCT. 2020

955 Main Street

Waltham, Massachusetts

Detail Sheet

Scale: As Noted July 26, 2023

VERNE T. PORTER Jr., PLS
Land Surveyors - Civil Engineers

354 Elliot Street Newton, Massachusetts 02464

Project: 23008

Checked By: V. Porter Jr.

Drawn By: R. Jardine Jr.

Sheet 2 of 2


This map is for reference and planning purposes only. It is prepared for the inventory of real property within the City of Waltham and is compiled from tax maps, recorded deeds and plats. Users of this tax map are hereby notified that the aforementioned public primary information sources should be consulted for the verification of the information contained on this map. The City of Waltham and its mapping contractors assume no legal responsibility for the information contained herein.

The digital planimetric base map data was developed by Chas H Sells, Inc. and is updated using spring 2023 1"= 40' scale color orthophotographs. The parcel data and are current as of January 2024. Map prepared by City of Waltham GIS.



	300 Foot Radius		Parcel Lines
	Fence		Walkway/Sidewalk
	Guard Rail		Swimming Pools
	Retaining Wall		Building Footprint
	Edge of Pavement		Deck
	Unpaved Road		Paved Area
	Tax Map Grid		Vegetated Area

R022 015 0001 Parcel Number

19 Address Number

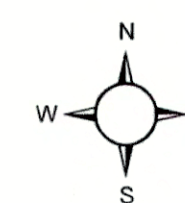

1 inch = 60 feet

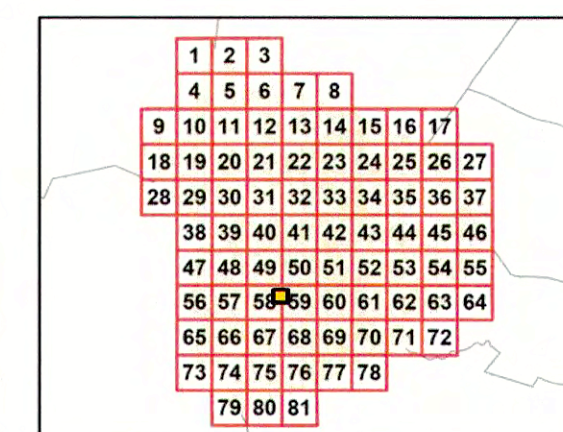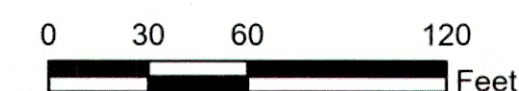

Map No.:

58

Date: 2/2/2024