


Conceptual Site Improvements

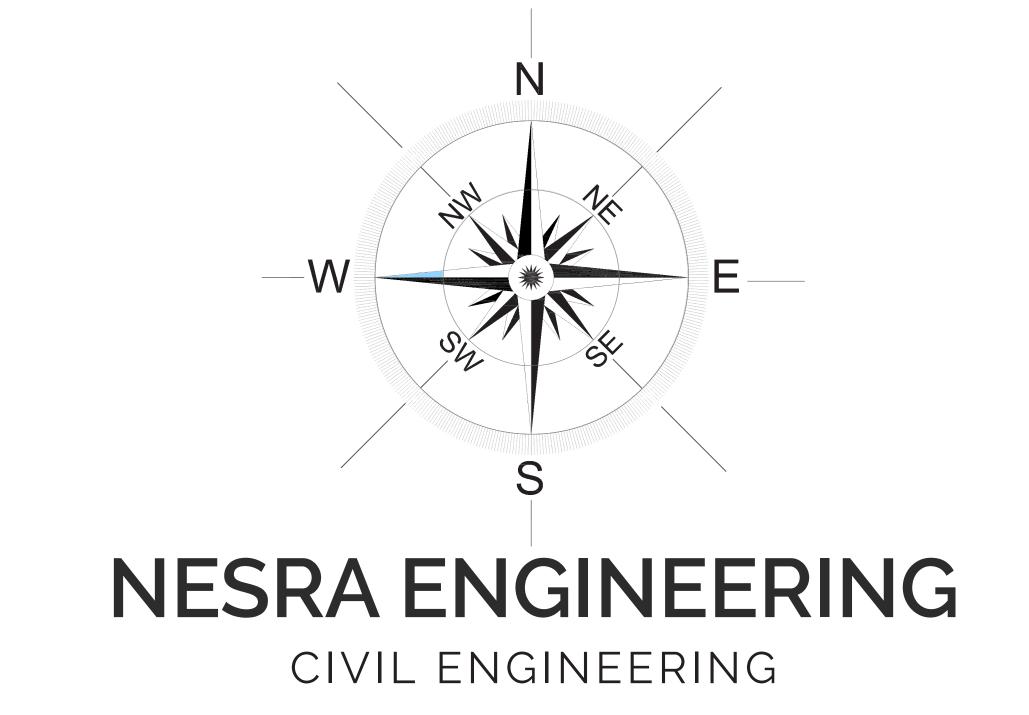






Futsal Goal



### Park Features

- New Playground Ages: 2-5
- New Playground Ages: 5-12
- New Fitness Area
- New Splash Park
- New Basketball Court & Futsal
- New Pavilion & Seating
- New Benches & Walkways

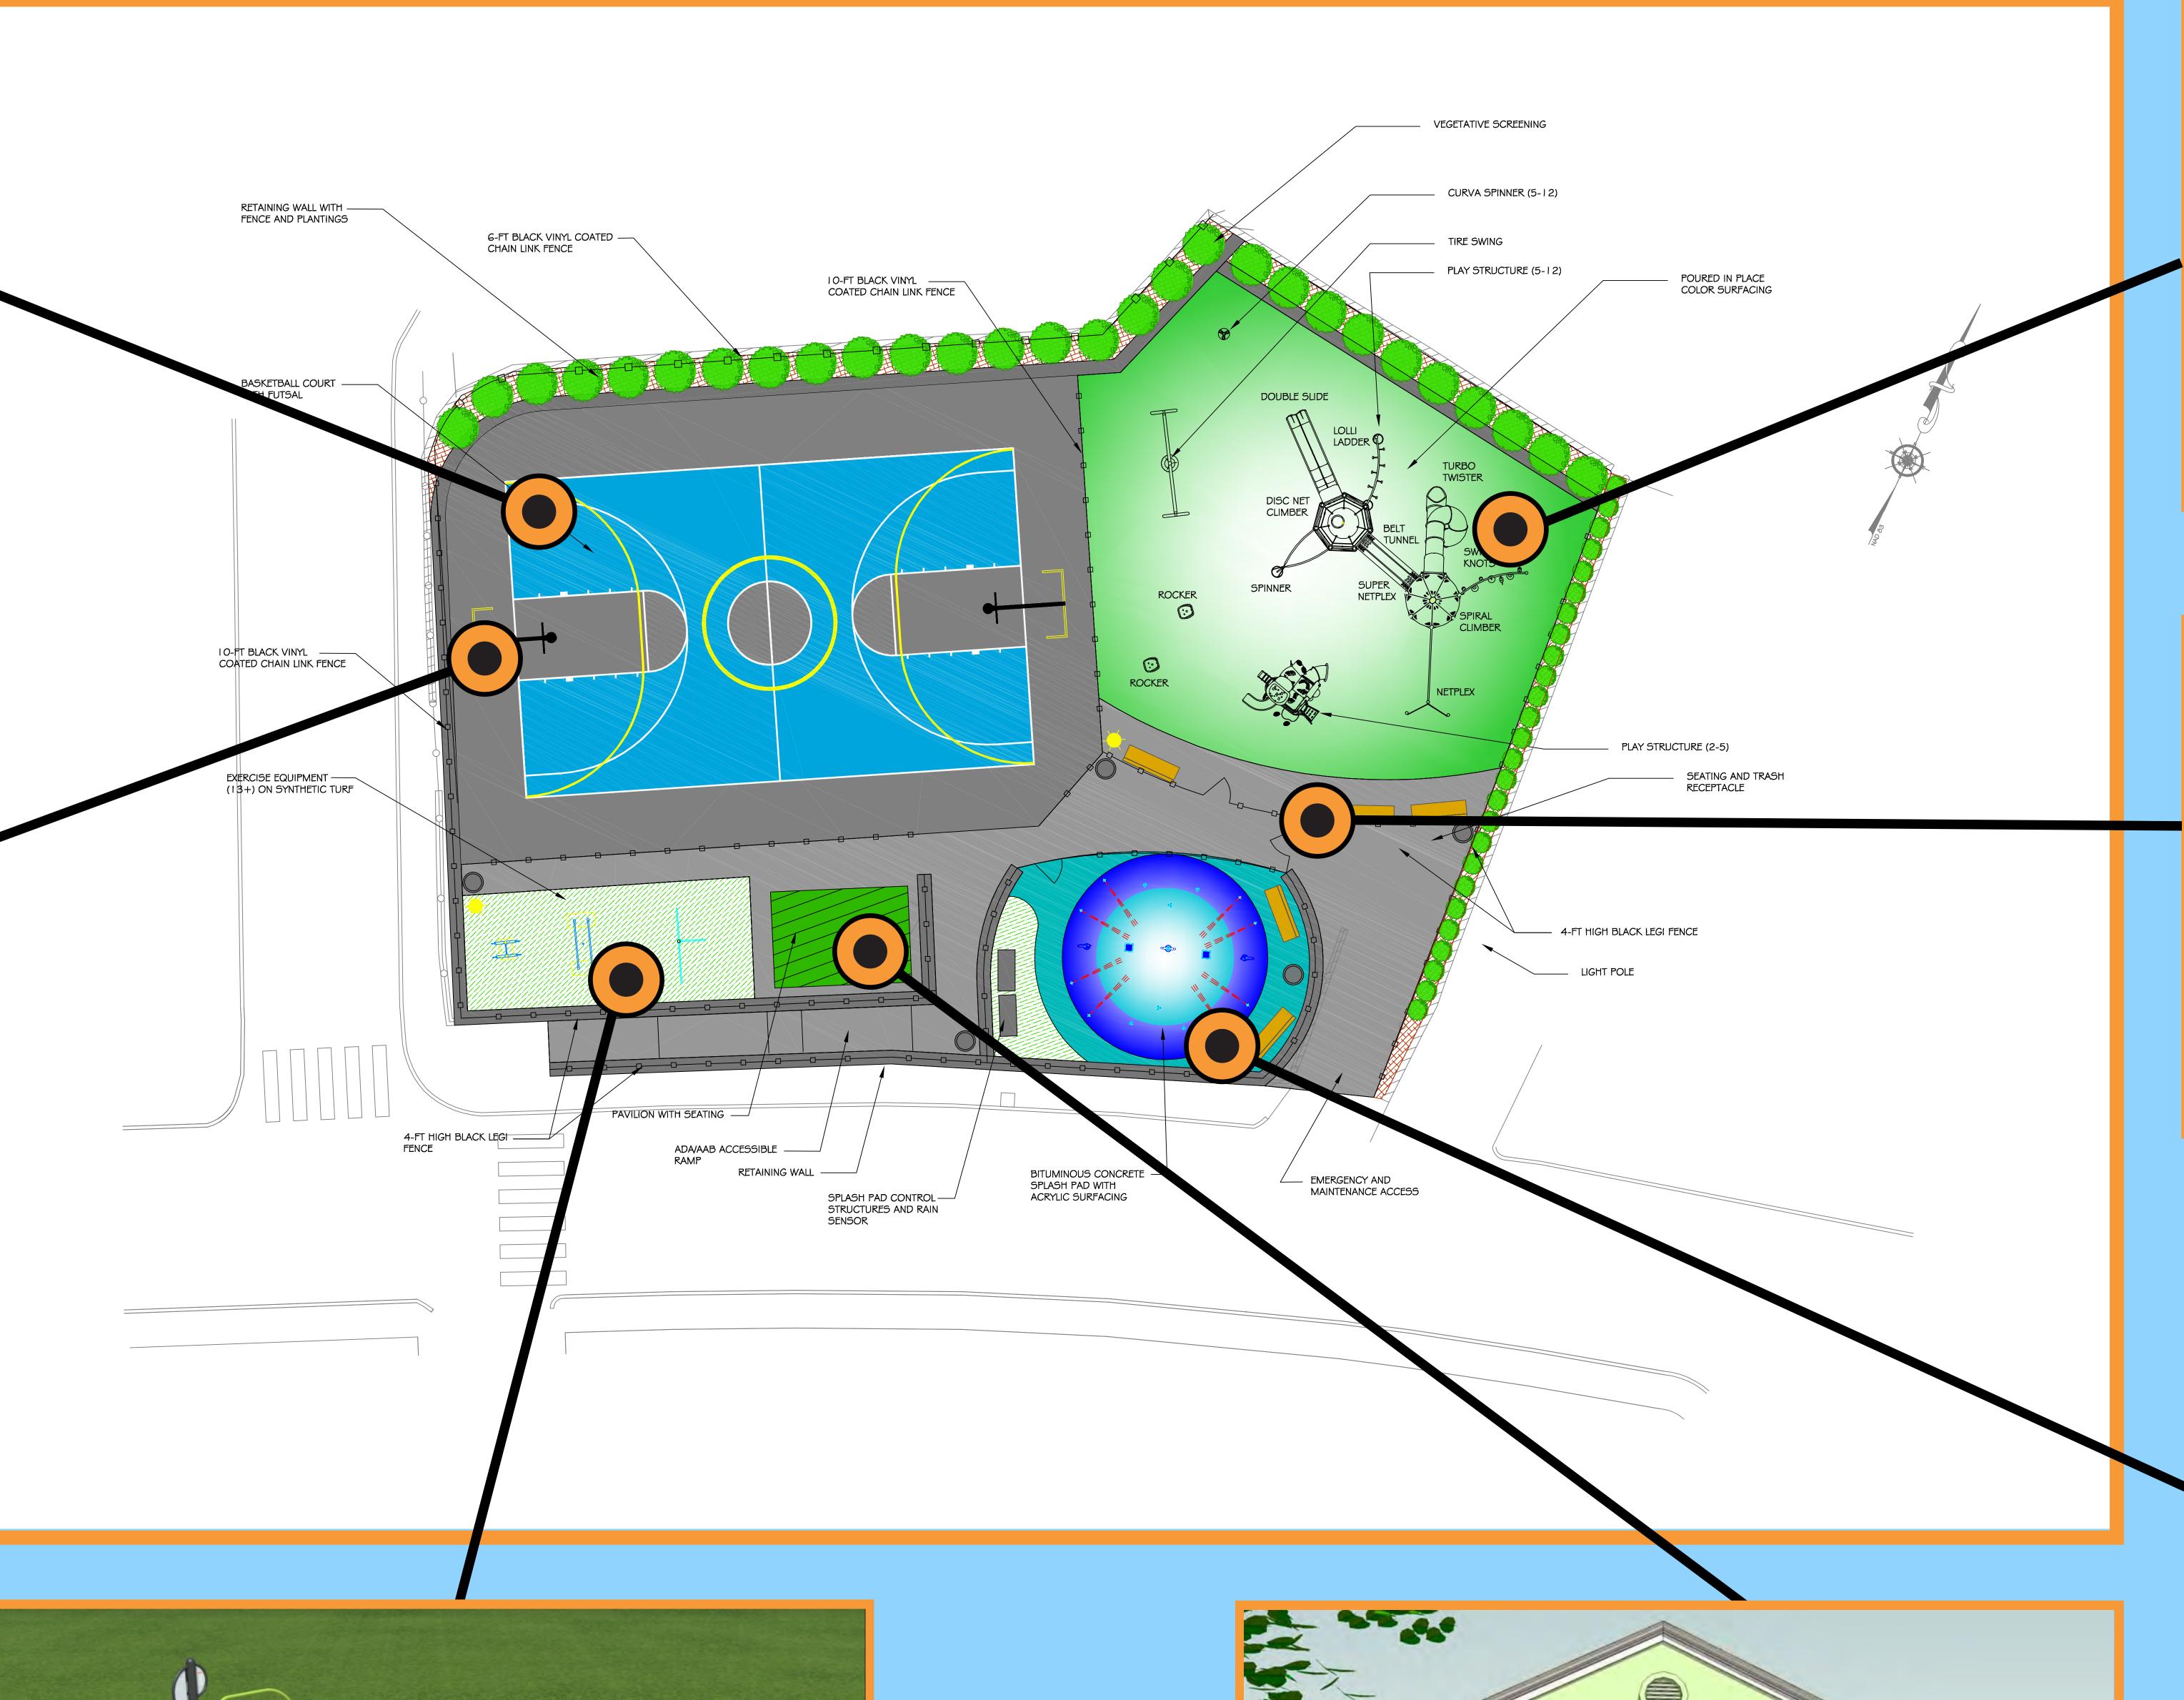





New Pavilion & Seating



New
Playground
(various ages)




New Benches





New Splash Pad



Conceptual Site Improvements

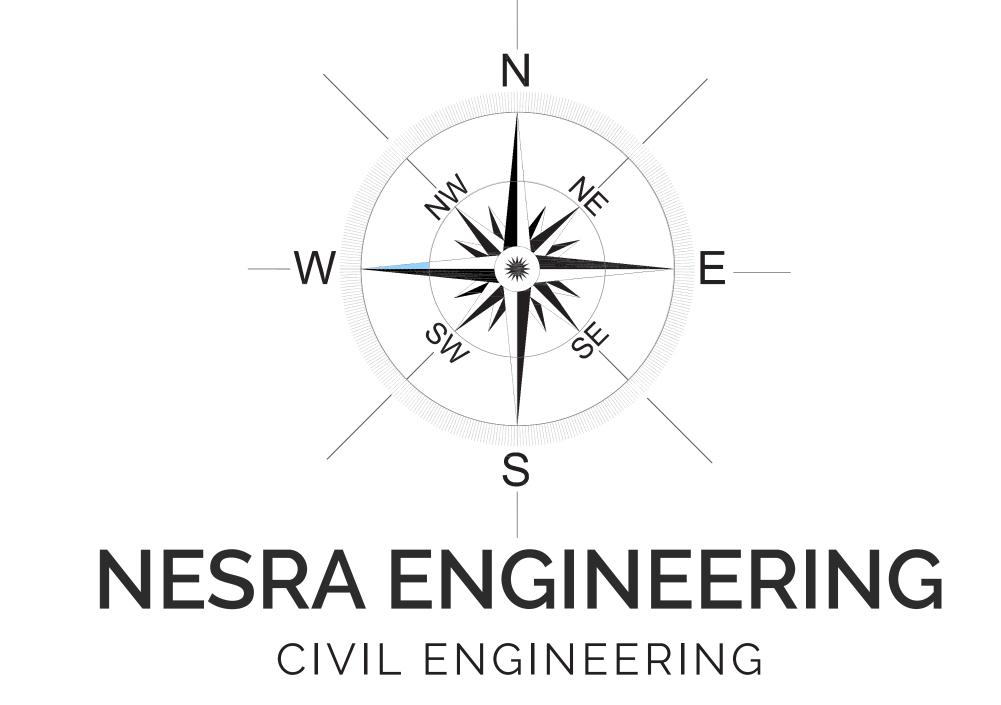

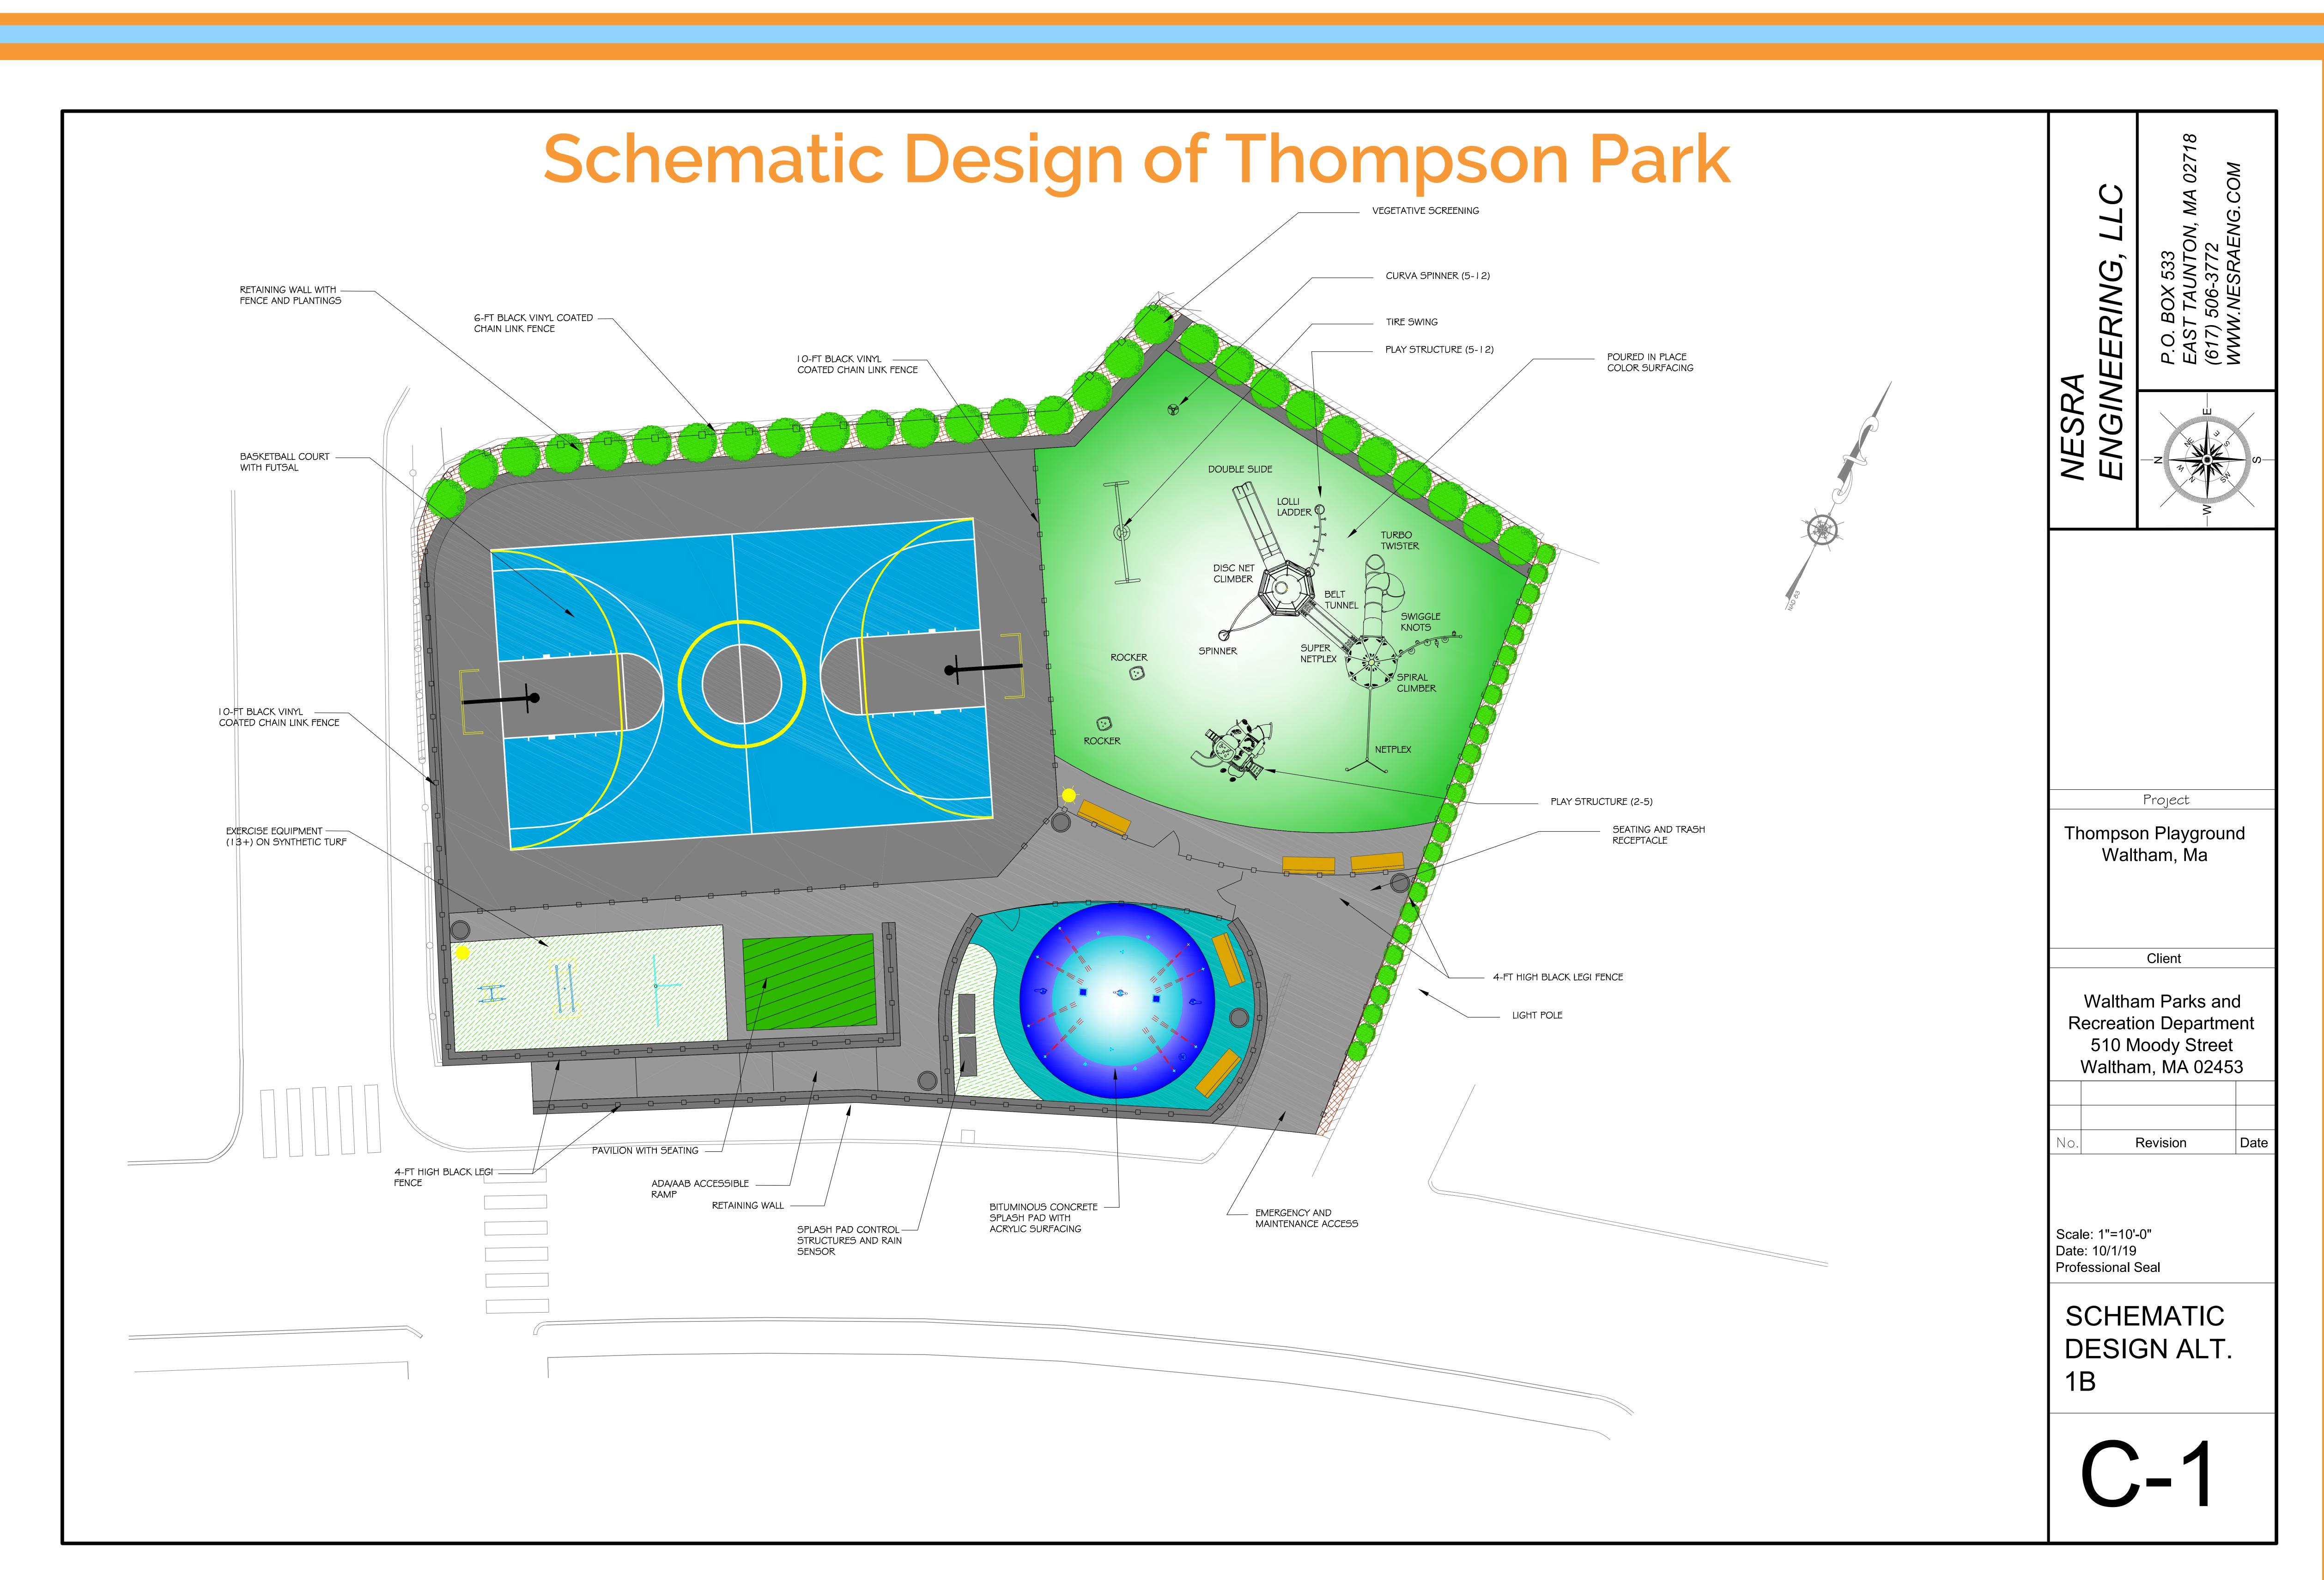

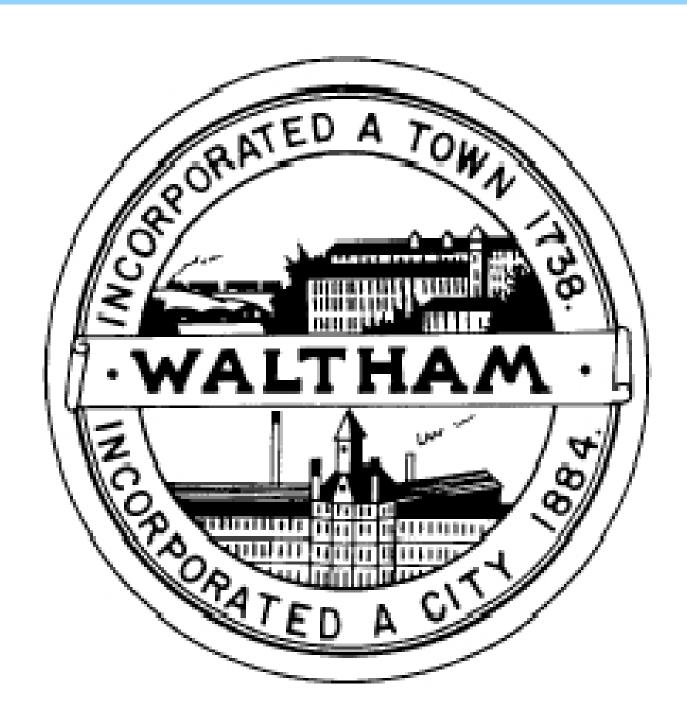

Conceptual Site Improvements



### 3D Play Components














Conceptual Site Improvements

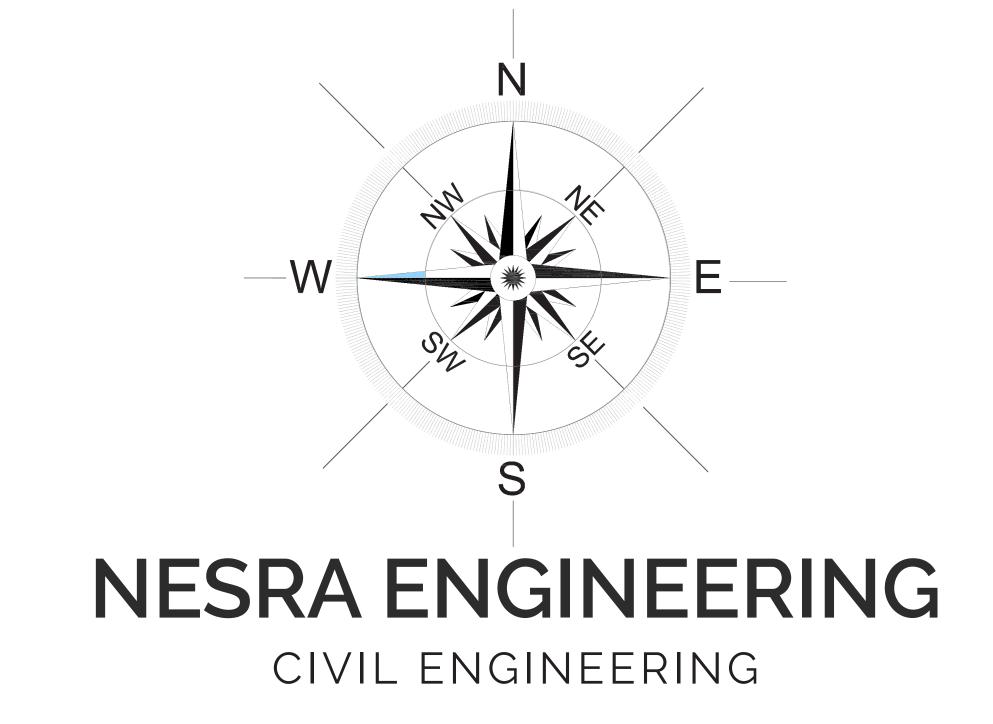

## 3D Splash Pad Components











Conceptual Site Improvements

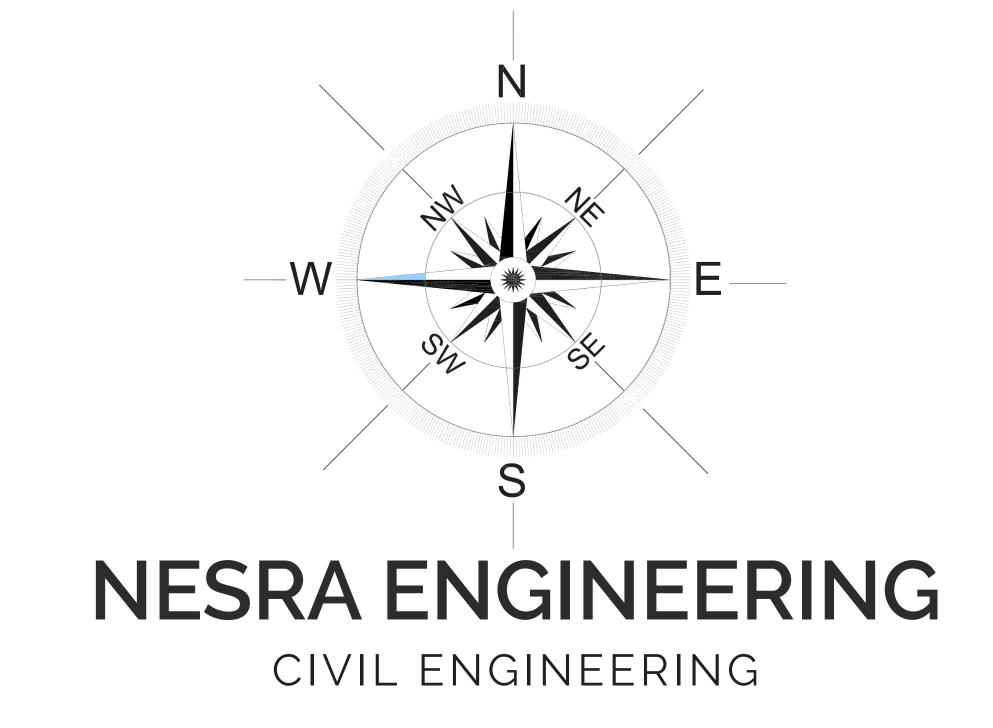

### Excercise Equipment Components

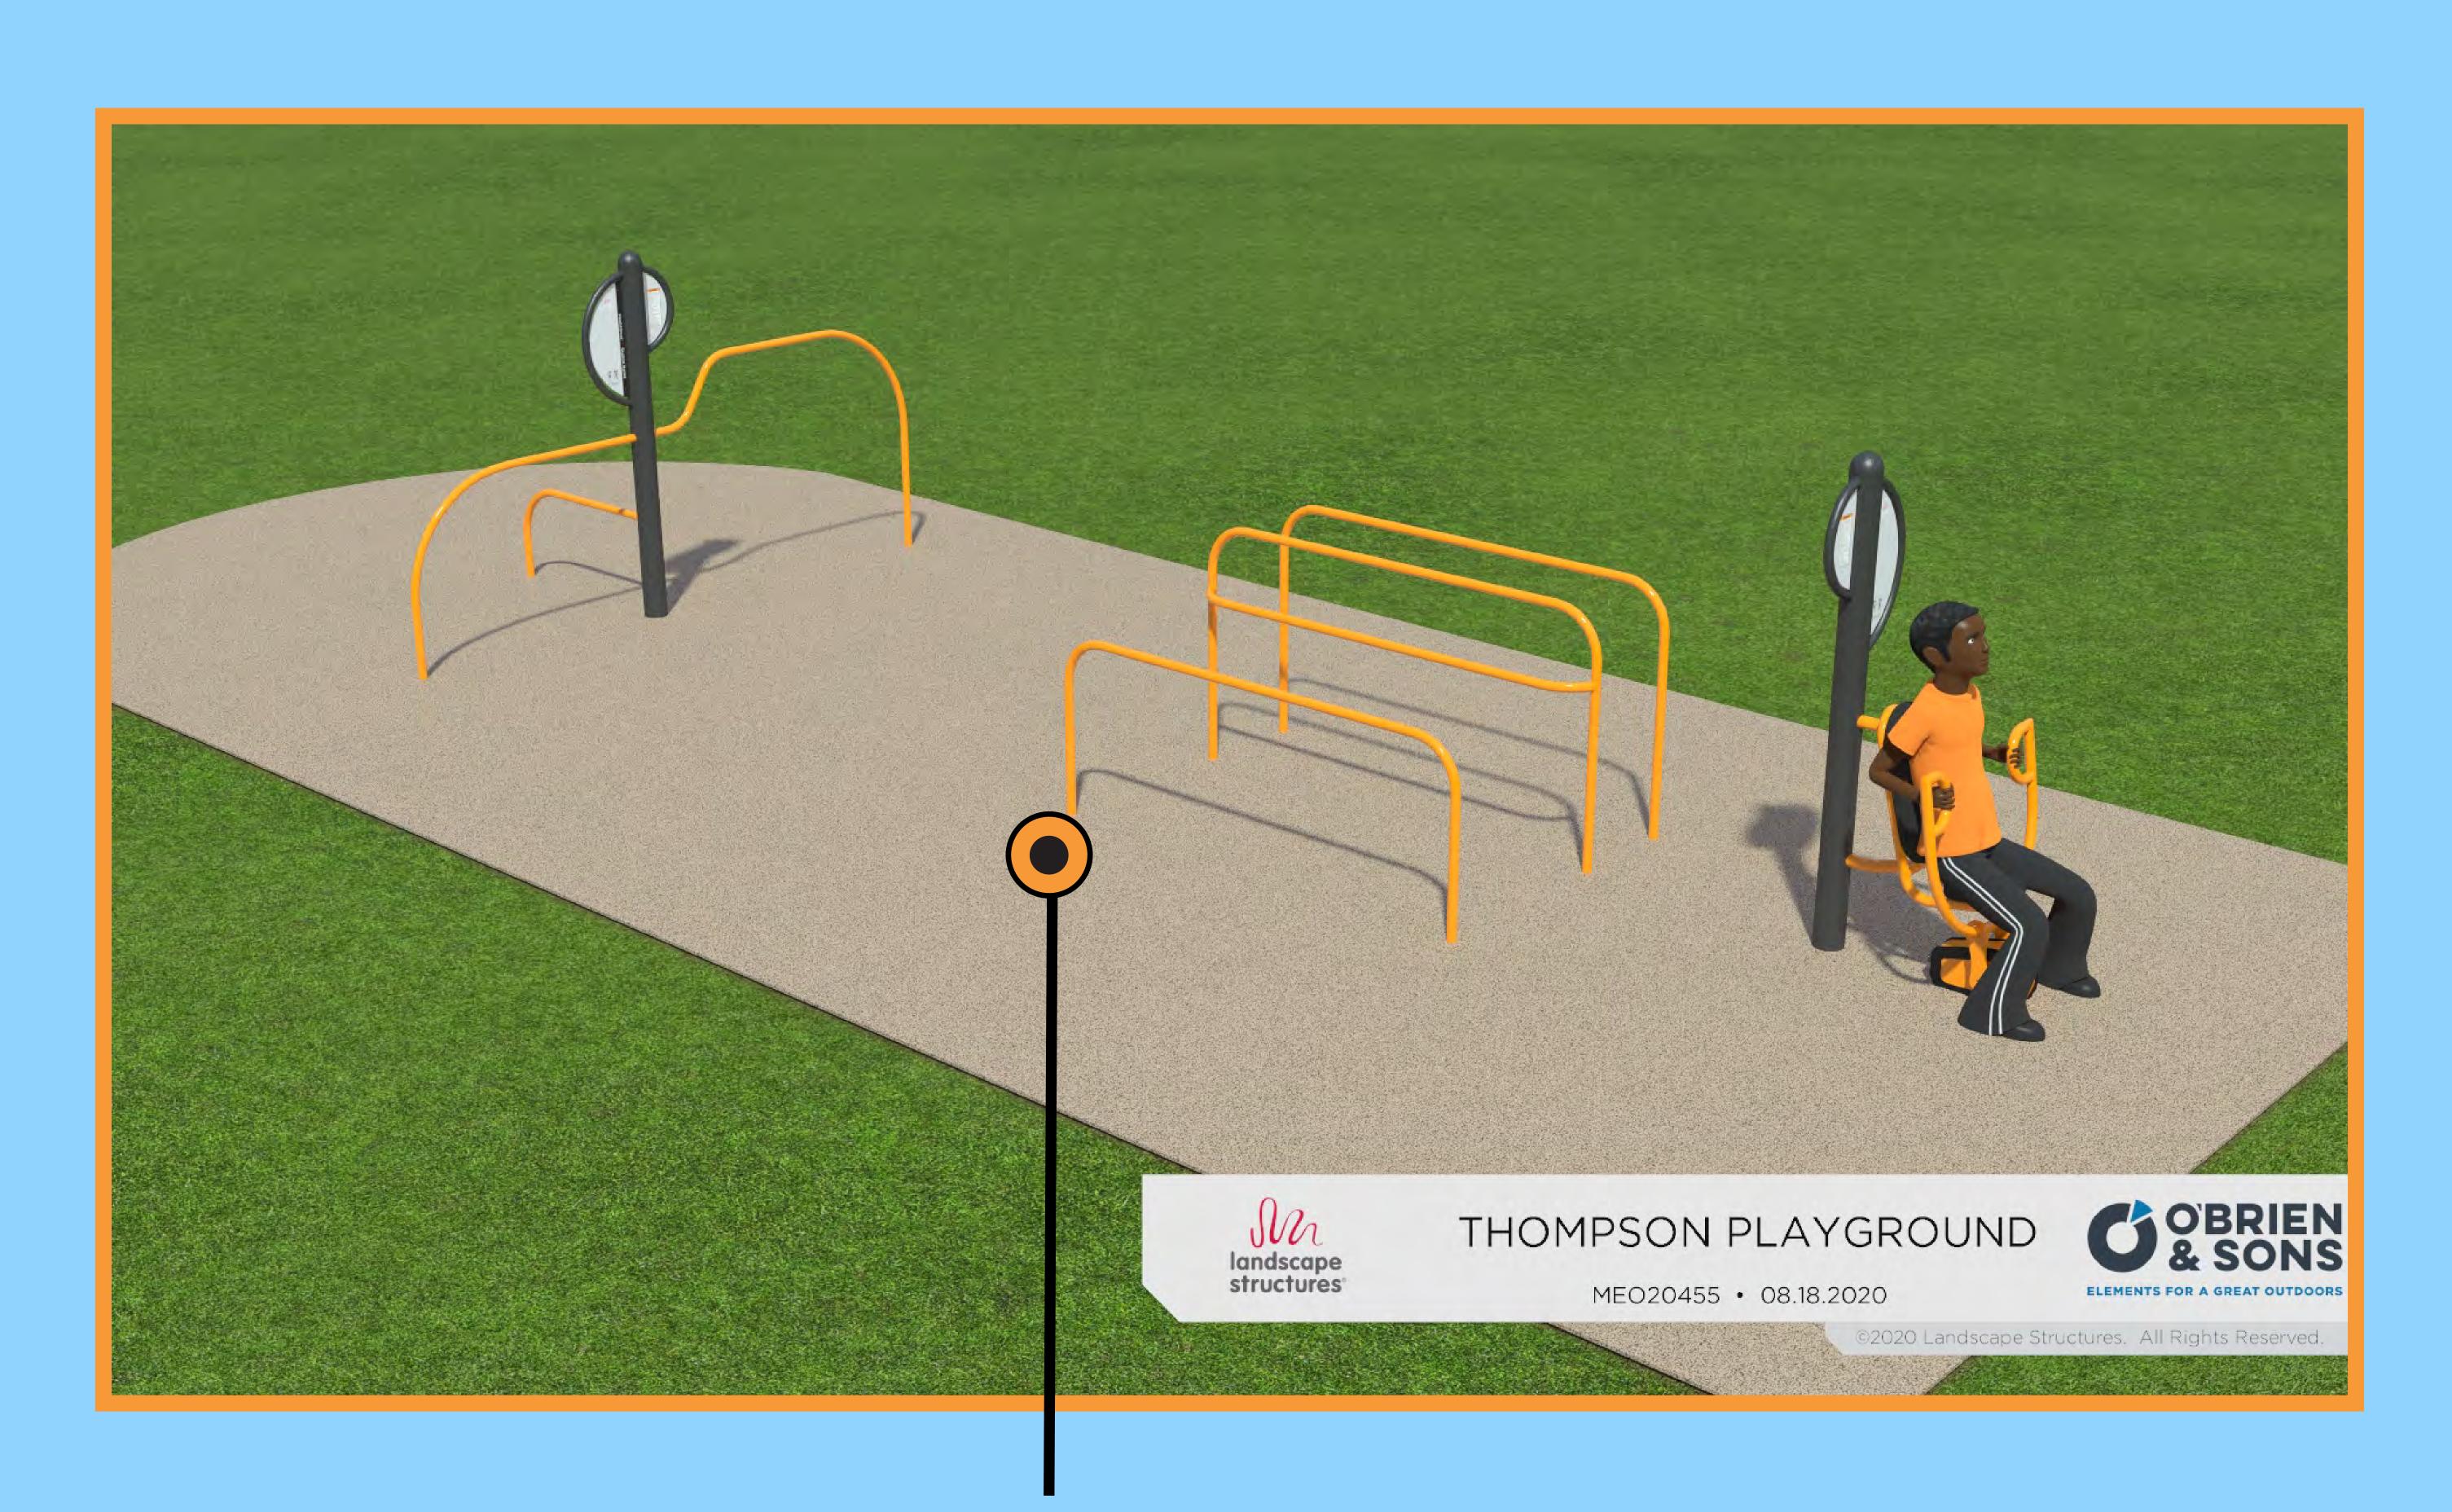

Parallel Bars
Designed For Ages
13 Years and Older



Assisted Row / Push-Up
Designed For Ages
13 Years And Older

Chest / Back Press
Designed for Ages
13 Years and Older