

THE CITY OF WALTHAM
MASSACHUSETTS

PURCHASING DEPARTMENT

Conceptual Design Study for Moody Street Pedestrian Mall

ADDENDUM NO. 1

August 7th, 2023

CHANGES, CORRECTIONS AND CLARIFICATIONS

The attention of bidders submitting proposals for the above subject project is called to the following addendum to the specifications. The items set forth herein, whether of omission, addition, substitution, or clarification are all to be included in and form a part of the proposal submitted.

THE NUMBER OF THIS ADDENDUM (NO. 1) MUST BE ACKNOWLEDGED IN YOUR COVER LETTER AND THE PRICE SHEET.


ITEM 1: ADDITION

Please **ADD** "ATTACHMENT 1: Map of Moody Street" following Page 7 of the Original RFP.



Moody Street Marketplace

OUTSIDE DINING AND RETAIL

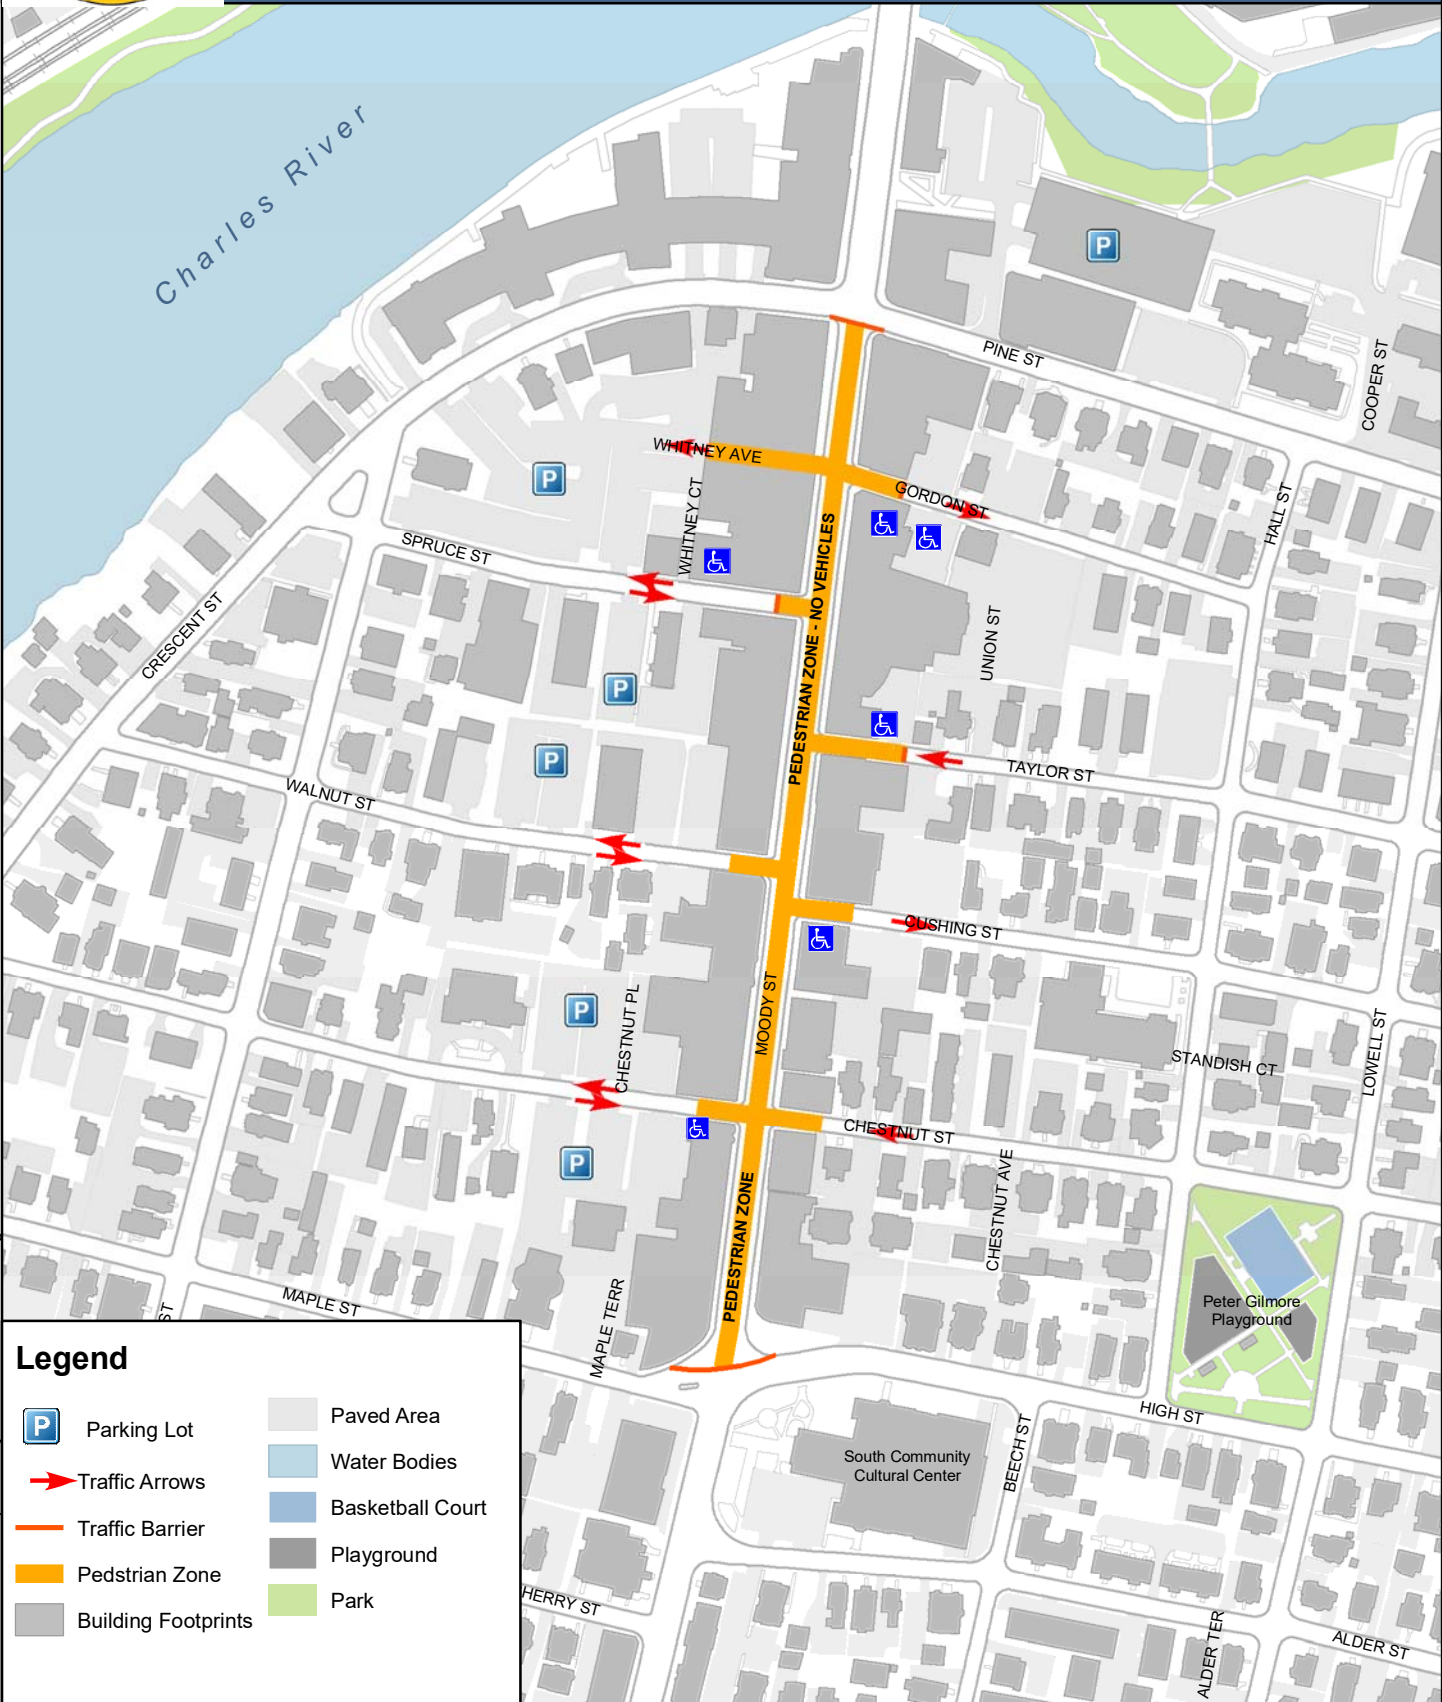

Legend

- Parking Lot
- Traffic Arrows
- Traffic Barrier
- Pedstrian Zone
- Building Footprints
- Paved Area
- Water Bodies
- Basketball Court
- Playground
- Park

Document Path: G:\Maps\Moody Street Closure - Parking and Restaurants - 2023.mxd