

THE CITY OF WALTHAM
MASSACHUSETTS

PURCHASING DEPARTMENT

I/I Program Consultant,
AREA 12A-2 & 12A-3

ADDENDUM NO. 1

September 24, 2014

CHANGES, CORRECTIONS AND CLARIFICATIONS

The attention of bidders submitting proposals for the above subject project is called to the following addendum to the specifications. The items set forth herein, whether of omission, addition, substitution or clarification are all to be included in and form a part of the proposal submitted.

THE NUMBER OF THIS ADDENDUM (NO. 1) MUST BE ENTERED AT THE END OF THE BID PRICE FORM

ITEM 1: ADD STUDY AREA MAPS

Please see the attached MAPS (3)


 


End of Addendum 1




Area 12A-2 and 12A-3 Sewer Catchment Areas
 ~26,300 linear feet of pipe
 ~200 manholes

Area 12A-3


Area 12A-2

Legend

-  Gravity Sewer
-  Force Main
-  Other Sewer Catchment Areas
-  Areas 12A-2 & 12A-3

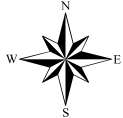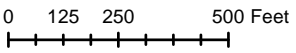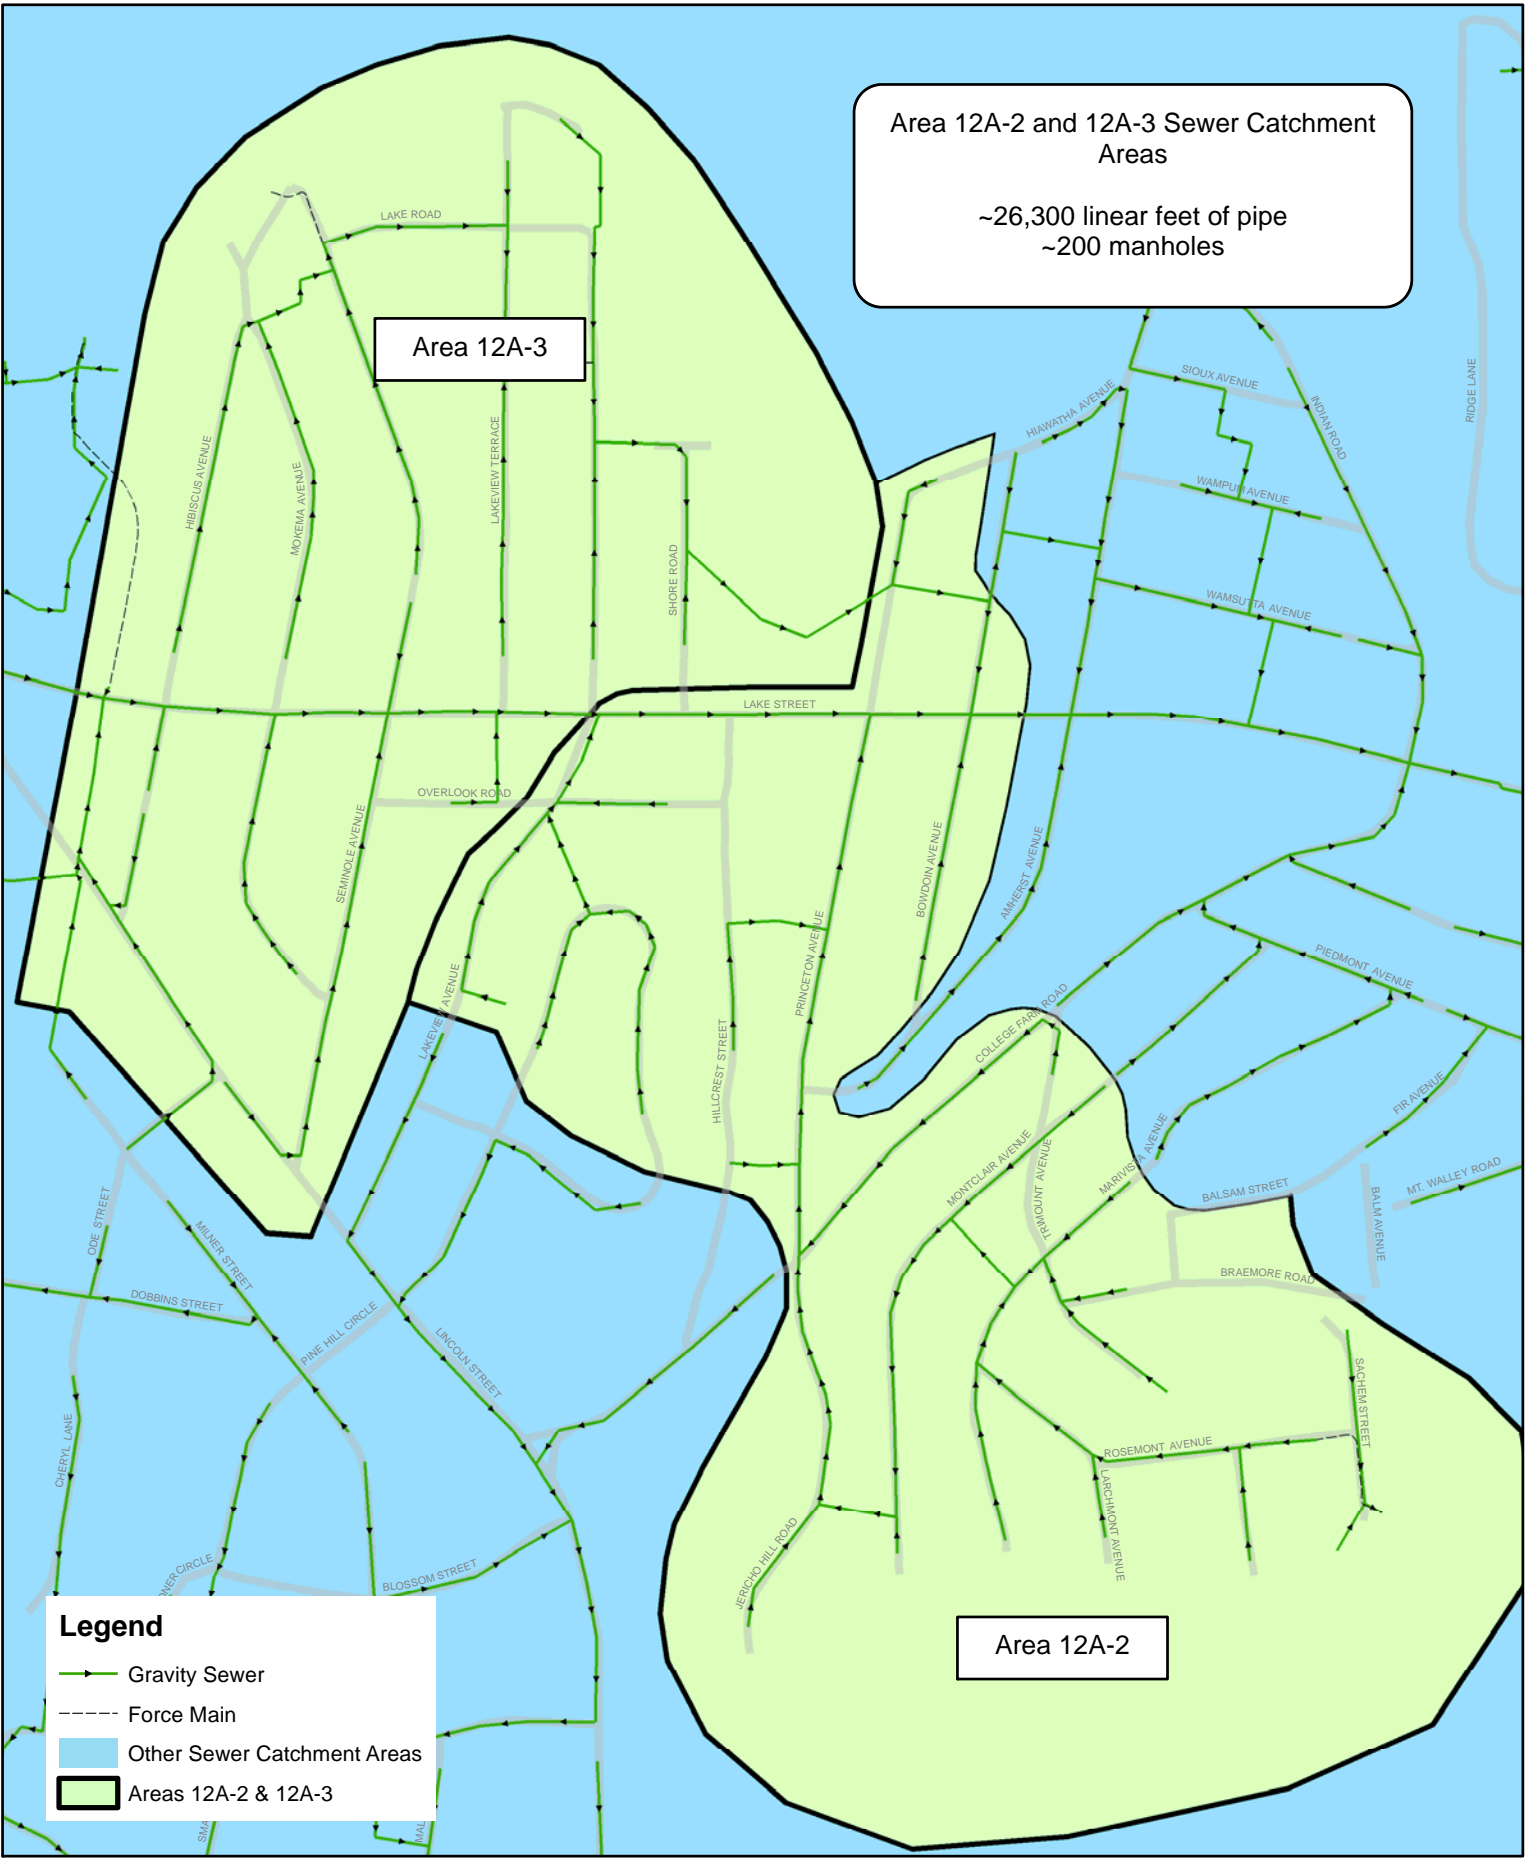


SSO Mitigation Project
 Areas 12A-2 and 12A-3
 June 2013

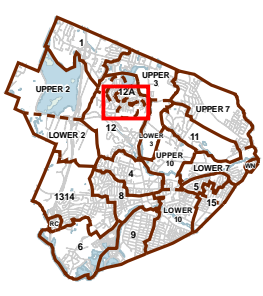

DISCLAIMER:
 This map is for reference and planning purposes only. It is prepared for the inventory of real property within the City of Waltham and is compiled from tax maps, recorded deeds and plats. Users of this tax map are hereby notified that the aforementioned public primary information sources should be consulted for the verification of the information contained on this map. The City of Waltham and its mapping contractors assume no legal responsibility for the information contained herein.

DATA SOURCE:
 The digital planimetric base map data was developed by Chas H Sells, Inc. and is based on a spring 2001 1" = 40' scale color orthophotographs. Orthophoto base map is a USGS Color Ortho Imagery; 15cm resolution from MassGIS.

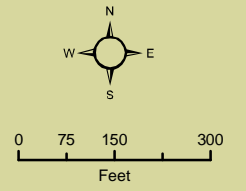

LEGEND

Sewer System

- Metering Locations
- Pump Station
- Sewer Manhole
- Force Main
- Gravity Main

Basemap


- City Boundary
- Parcel Boundary
- Water Body
- Upland
- Model Subarea

SEWER SYSTEM REHABILITATION CITY OF WALTHAM

METERED AREA
12A-2 LAKEVIEW AREA




I:\camp\svr1\Projects\Waltham\WXDC\PP_Lining\MeteringArea_12A-2_11x17.mxd

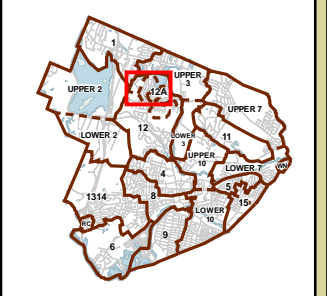

DISCLAIMER:
 This map is for reference and planning purposes only. It is prepared for the inventory of real property within the City of Waltham and is compiled from tax maps, recorded deeds and plats. Users of this tax map are hereby notified that the aforementioned public primary information sources should be consulted for the verification of the information contained on this map. The City of Waltham and its mapping contractors assume no legal responsibility for the information contained herein.

DATA SOURCE:
 The digital planimetric base map data was developed by Chas H Sells, Inc. and is based on a spring 2001 1" = 40' scale color orthophotographs. Orthophoto basemap is a USGS Color Ortho Imagery; 15cm resolution from MassGIS.

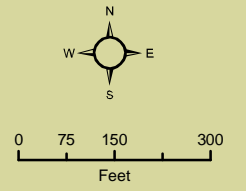

LEGEND

Sewer System

- Metering Locations
- Pump Station
- Sewer Manhole
- Force Main
- Gravity Main

Basemap

- City Boundary
- Parcel Boundary
- Water Body
- Upland
- Model Subarea

SEWER SYSTEM REHABILITATION CITY OF WALTHAM

LAKEVIEW 12A-3

METERED AREA
12A-3 LAKEVIEW AREA

