

THE CITY OF WALTHAM
MASSACHUSETTS
PURCHASING DEPARTMENT

Gymnasium and Auditorium Renovations, South Middle School

ADDENDUM NO. 3

Nov. 8, 2011

CHANGES, CORRECTIONS AND CLARIFICATIONS

The attention of bidders submitting proposals for the above subject project is called to the following addendum to the specifications. The items set forth herein, whether of omission, addition, substitution or clarification are all to be included in and form a part of the proposal submitted.

THE NUMBER OF THIS ADDENDUM (NO. ~~2~~³) MUST BE ENTERED IN SECTION 'A' OF THE FORM FOR GENERAL BID AND FILE SUB BID.

ITEM NO.: 1 CHANGE OF FILE SUB BID OPENING DATE (FILE SUB BID ONLY)

The bid opening for all file sub bids has **change**d from Wednesday November 9, 2011 at 10:30 am **to Thursday November 10 at 10:30 am**

ITEM NO.: 2 DELETION


DELETE Electrical Spec Section 26 00 00, Item 2.05, G., in its' entirety, that was added in Addendum #1.

ITEM NO. 3. DELETE AND REPLACE DRAWINGS

DELETE Detail 1/A3-02 and REPLACE with SK-1 (attached).

DELETE Detail 4/A3-02 and REPLACE with SK-2 (attached).

This Ends Addendum #3

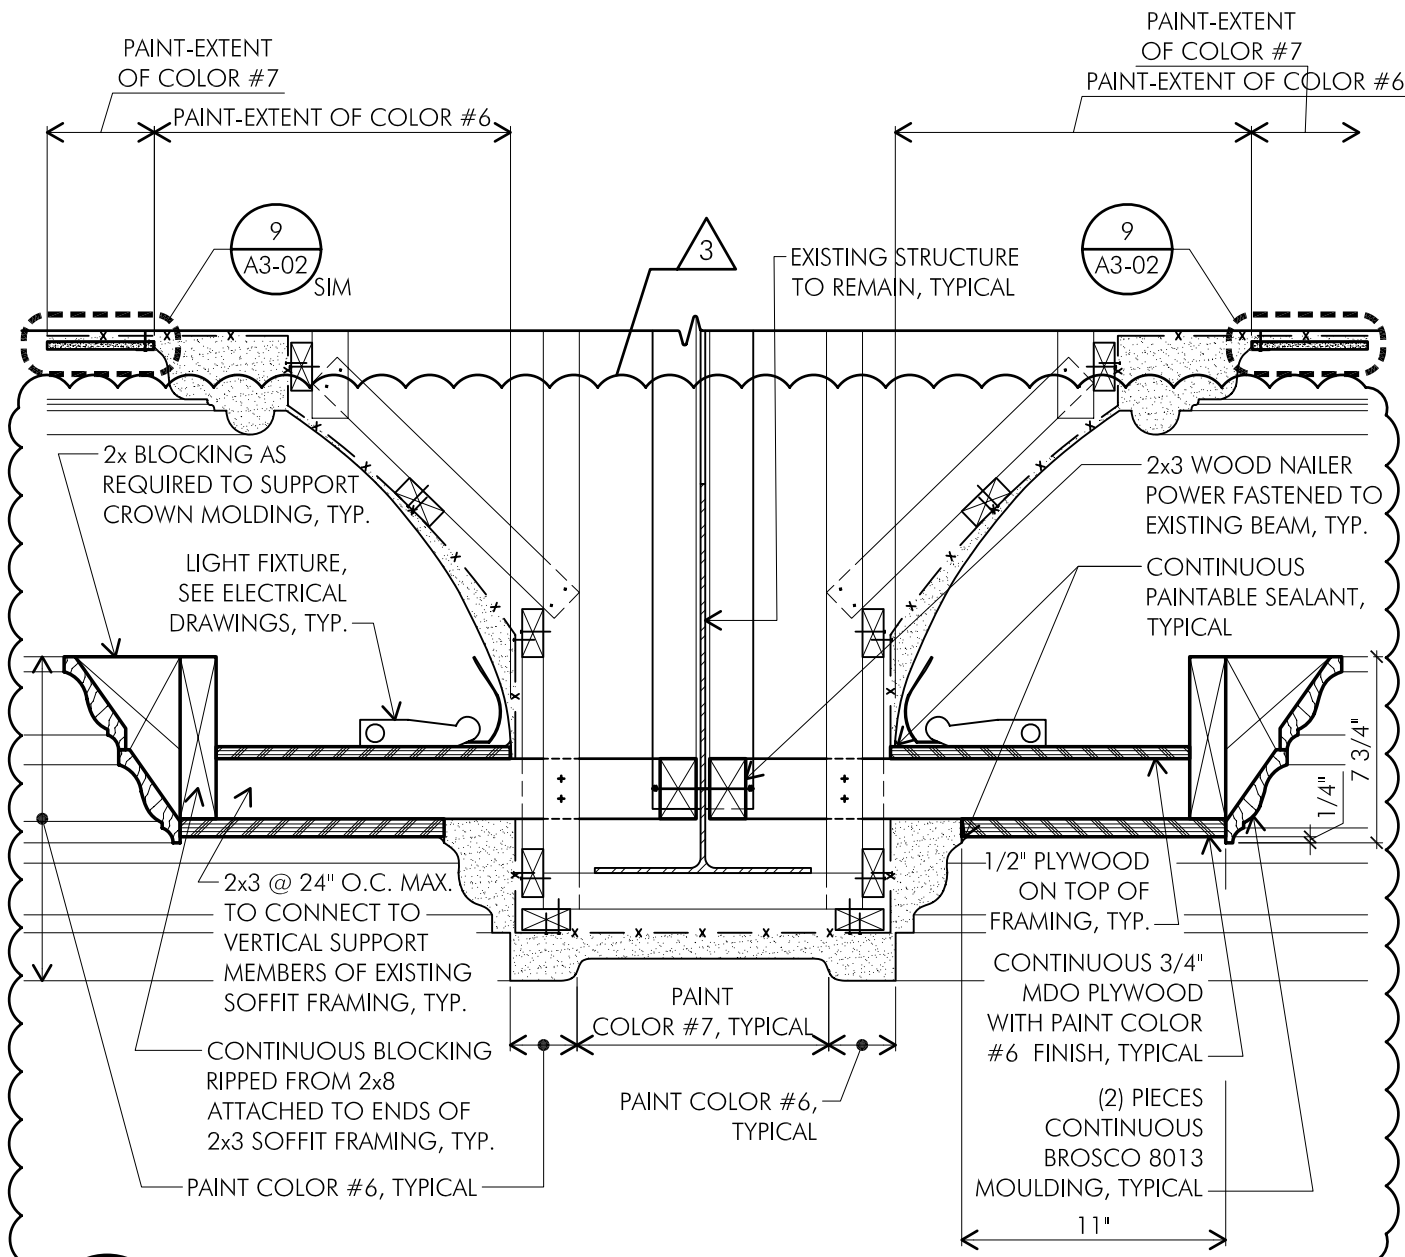


1

TYPICAL LIGHT SHELF DETAIL

SCALE: 1-1/2" = 1'-0"

	250 DORCHESTER AVE BOSTON, MA 02127 P: (617) 268-8977 F: (617) 464-2971 CBI@CBICONCONSULTINGINC.COM	WALTHAM COMMUNITY CENTER AUDITORIUM & GYMNASIUM RENOVATIONS		SHEET No. SK-1
	DATE 11/08/2011	CHECKED MHL	DESCRIPTION ADDENDUM #3: REVISES DETAIL 1/A3-02 TYPICAL LIGHT SHELF DETAIL	
	REVISION ADDENDUM #3		PROJ.# 11066	

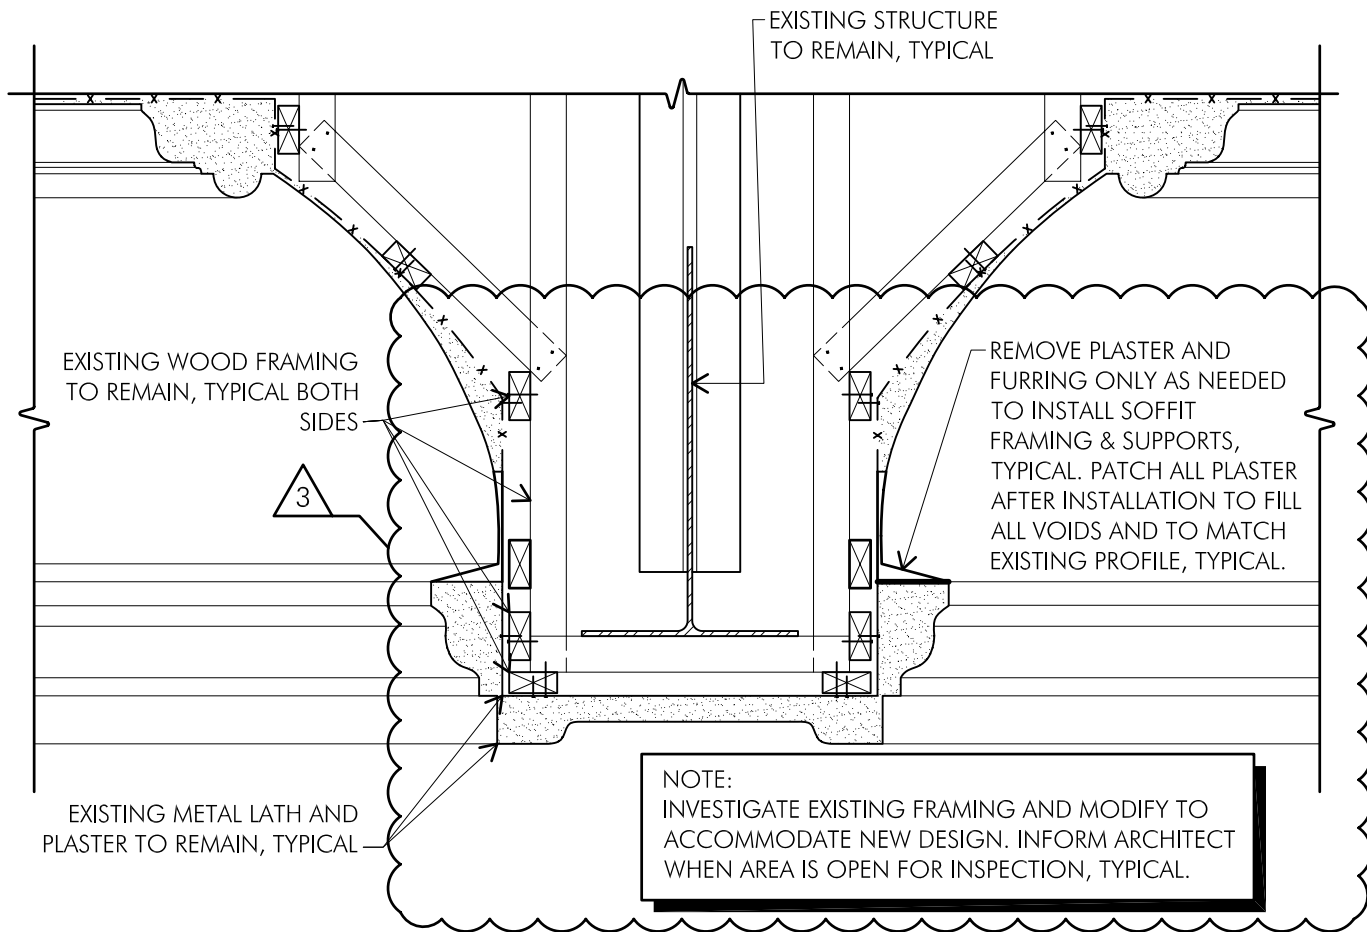

4

EXISTING COFFER DETAIL

SCALE: 1-1/2" = 1'-0"

	250 DORCHESTER AVE BOSTON, MA 02127 P: (617) 268-8977 F: (617) 464-2971 CBI@CBICONCONSULTINGINC.COM	WALTHAM COMMUNITY CENTER AUDITORIUM & GYMNASIUM RENOVATIONS		SHEET No. SK-2
	DATE 11/08/2011	CHECKED MHL	DESCRIPTION ADDENDUM #3: REVISES DETAIL 4/A3-02 EXISTING COFFER BEAM DETAIL	
	REVISION ADDENDUM #3		PROJ.# 11066	