

Sign Specifications

Thin Trim Face Lit Dimensional Letters - 3" deep

Dimensions:

Overall 3'-5"h x 26'-10"w

'B' 2'-6"

Stainless Steel Return - Painted to match building

White Acrylic Face with applied digital print vinyl - 2925C & 540C

.188 Black Poly backs

White LEDs

Stud Mount

CITY OF WALTHAM DATE 6/30/2020

THIS PLAN DOES NOT CONFORM WITH THE REQUIREMENTS 2" long -

OF THE BUILDING ZONING ORDINANCES, as follows,

ARTICLE VI SECTION 6.5 Sub Sec. 6.5.2

ARTICLE _____ SECTION _____ Sub Sec. _____

ARTICLE _____ SECTION _____ Sub Sec. _____

ARTICLE _____ SECTION _____ Sub Sec. _____

ARTICLE _____ SECTION _____ Sub Sec. _____


ARTICLE _____ SECTION _____ Sub Sec. _____

And PERMIT is hereby Refused.

Existing Building Fascia



Mounting Detail

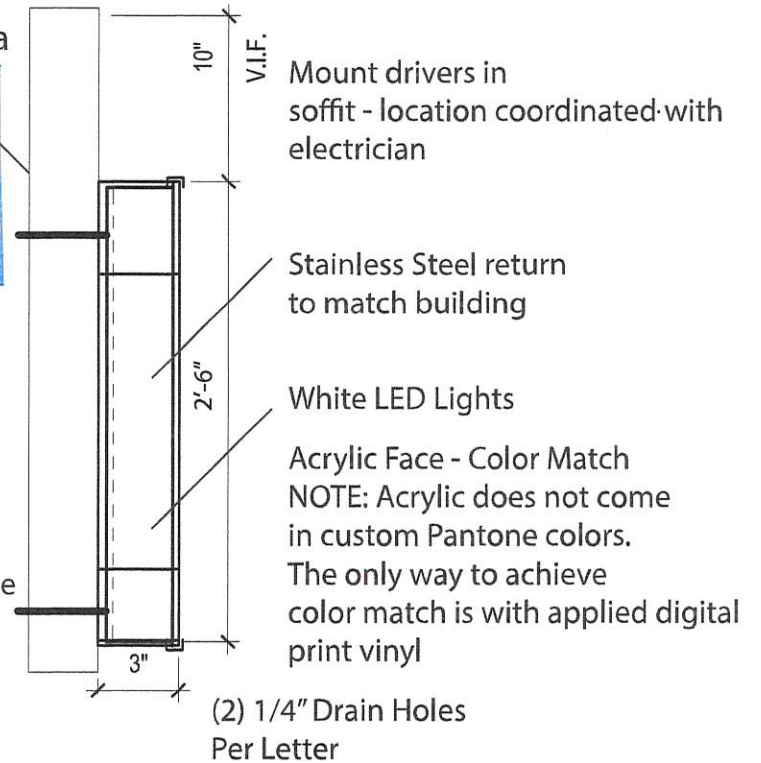

INSPECTOR of BUILDINGS

2'-6"

Boston Dynamics

3'-5"

26'- 10"



Signs On Site

40 Tremont Street, Suite 50

Duxbury, MA 02332

Tel: 781-934-5664

Fax: 781-934-5667

www.signonsiteboston.com

Sign Specifications

1/4" thick aluminum - Painted Pantone 2925C & 540C

Dimensions:

Overall 8'h x 24'-8"w

'B' 2'-6"

Non-Illuminated

Stud Mount


Mounting Detail



1/4" flat cut stainless steel
custom color match

Building Facade

2" long -
1/4" threaded stud
Threaded through
back of letter only.
No exposed hardware

Flush mount to building
DO NOT recommend spacers
given building facade material
and weight of letters.

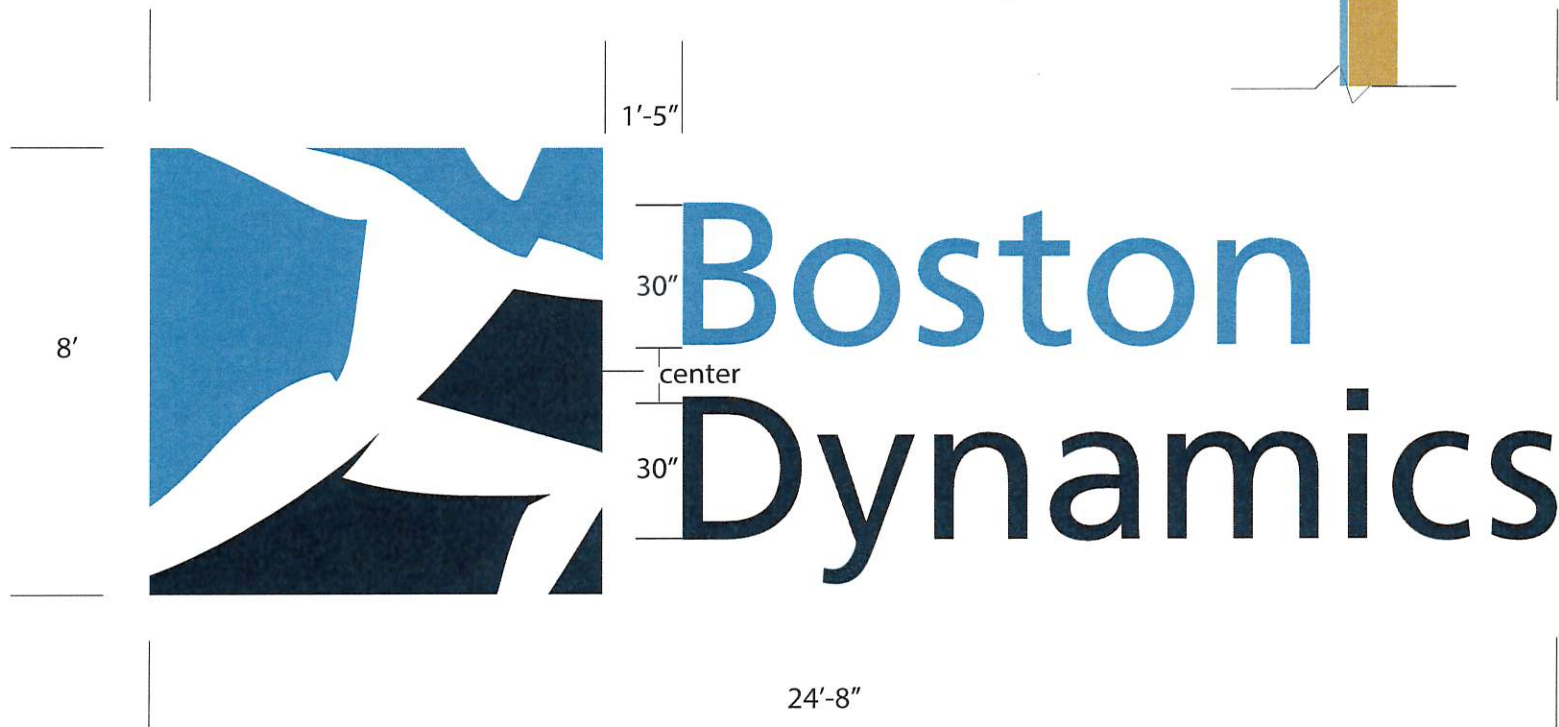

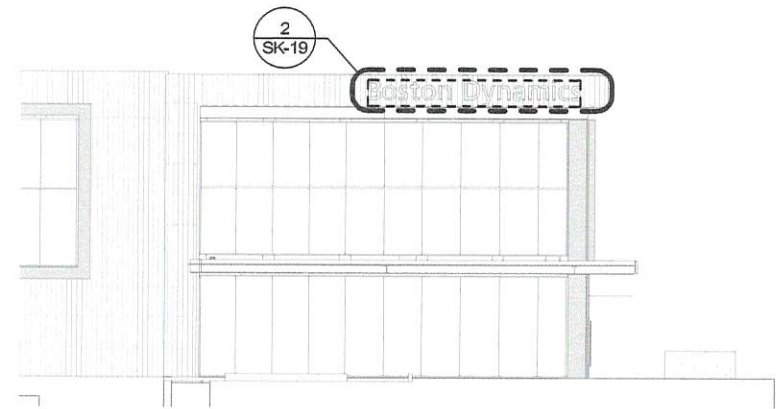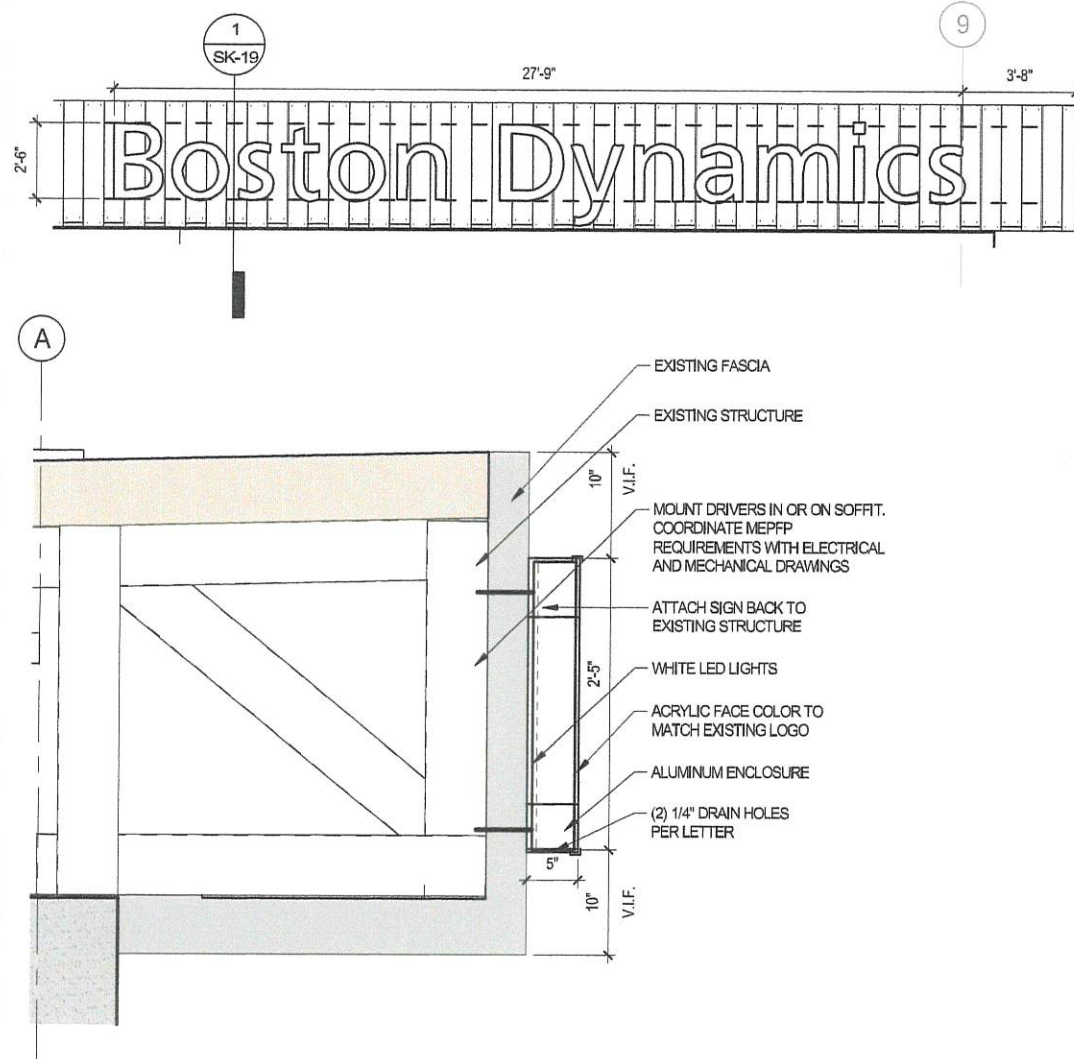

DRAWING FOR DESIGN INTENT ONLY. FINAL DETAILS TO BE DETERMINED BY SIGNAGE MANUFACTURER/INSTALLER.

Bergmeyer

Bergmeyer Associates, Inc.
51 Sleeper Street
Boston, MA 02210
Phone 617 542 1025
Fax 617 542 1028




EXTERIOR SIGNAGE - FASCIA MOUNTED DETAILS

PROJECT BIG BOUNCE

200 SMITH STREET
WALTHAM, MA 02451

JOB #: 18099.00
SCALE: As indicated
DATE: 05/20/2020
DWN BY: WOL
CROSS REF:

SK-19

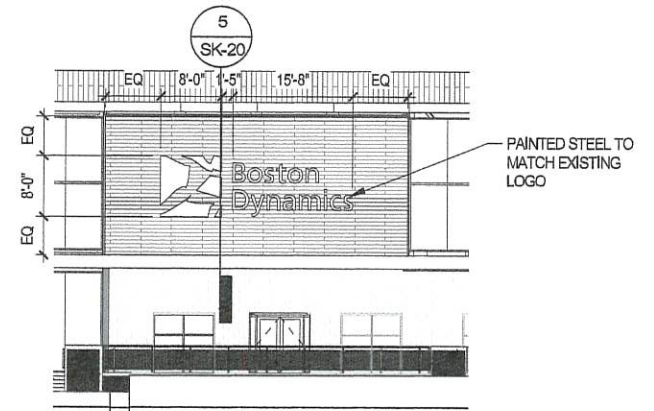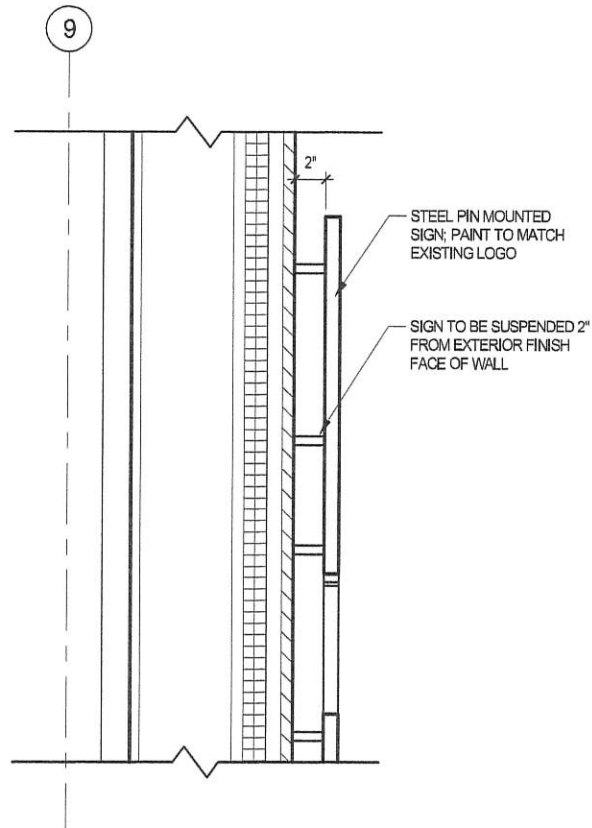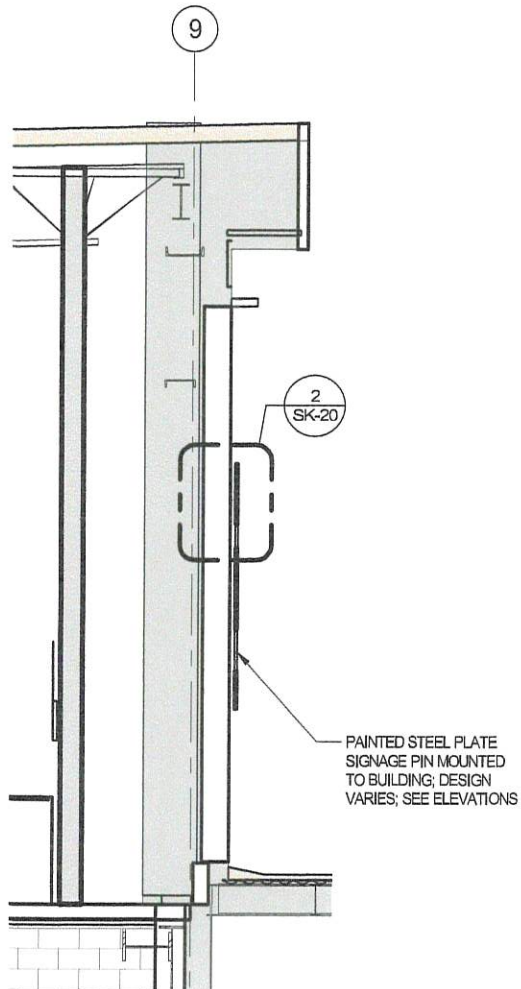

DRAWING FOR DESIGN INTENT ONLY. FINAL DETAILS TO BE DETERMINED BY SIGNAGE MANUFACTURER/INSTALLER.

Bergmeyer

Bergmeyer Associates, Inc.
51 Skispey Street
Boston, MA 02210
Phone 617 542 1025
Fax 617 542 1026

EXTERIOR SIGNAGE - PIN MOUNTED STEEL DETAILS

PROJECT BIG BOUNCE

200 SMITH STREET
WALTHAM, MA 02451

JOB #: 18099.00
SCALE: As Indicated
DATE: 05/20/2020
DWN BY: VQL
CROSS REF:

SK-20