



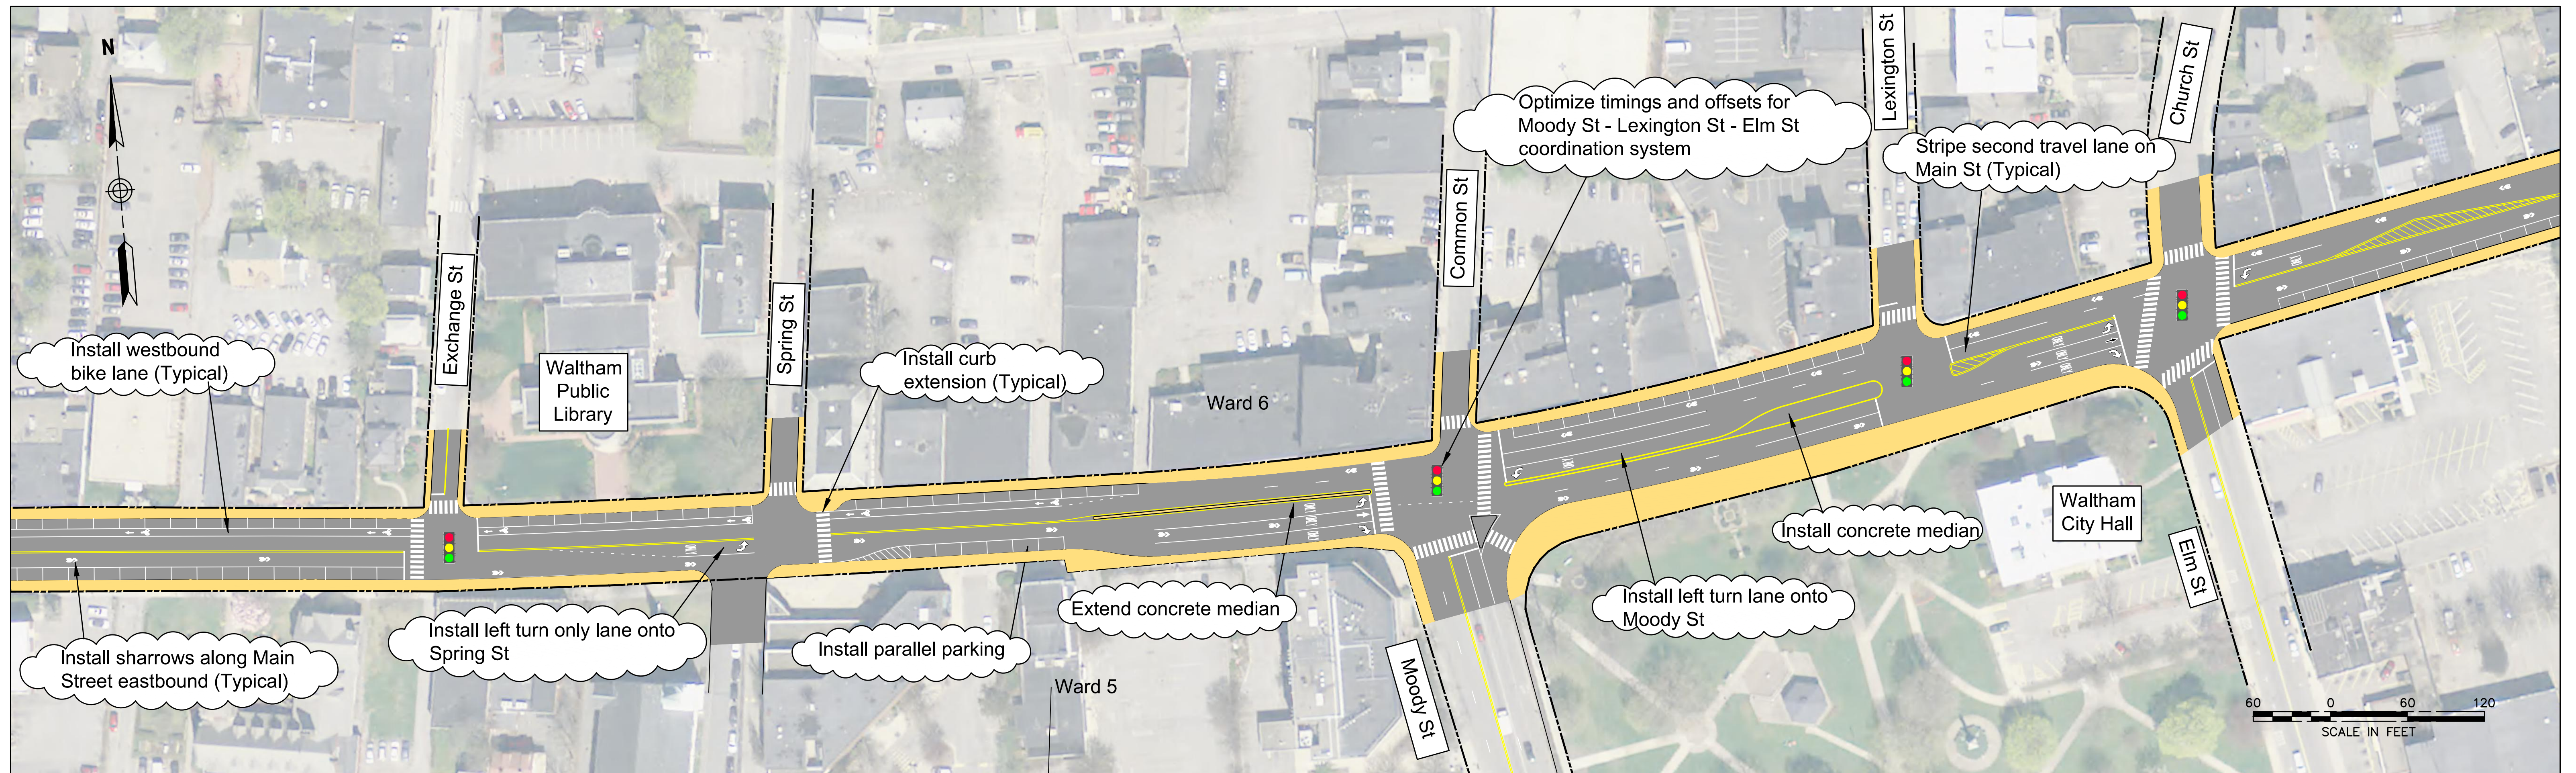

- 1 lane in both directions
- Bike lane in westbound direction
- Sharrows in eastbound direction
- Parallel parking lane in both directions
- Sidewalks on both sides of roadway

Proposed - Bike Lane Section

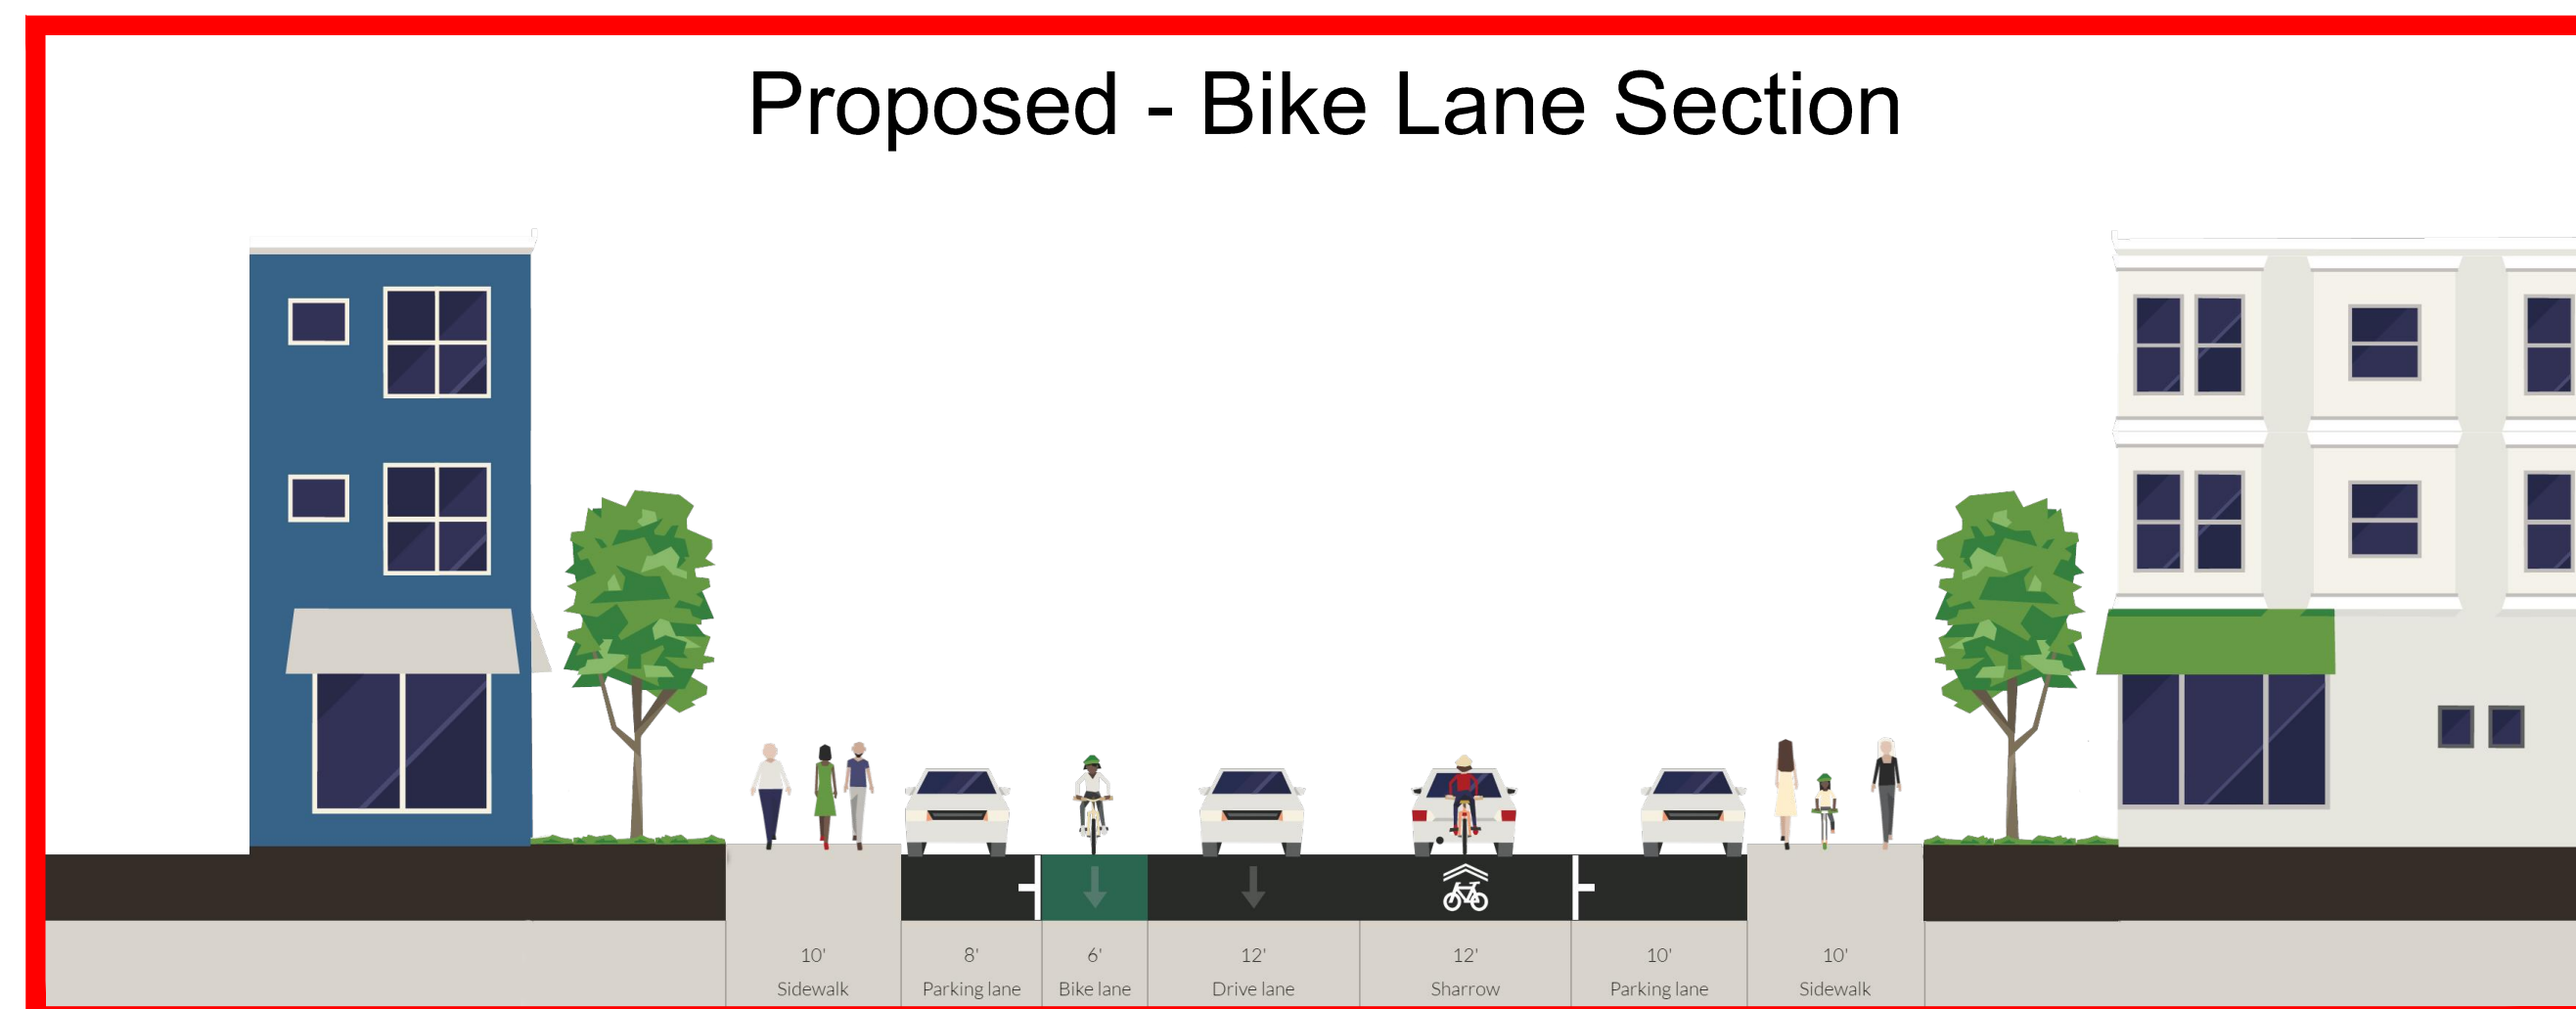

Legend:

- Sidewalk
- Crosswalk
- Right-of-Way
- Bike Sharrow
- Bike Lane