
J:\Analysis\City of Waltham\Transportation Master Plan\Drawings\Concepts\Intersections\Winter-2nd\DWG\Waltham - Winter at 2nd - Concept Plan - Long Term.dwg 05/16/16



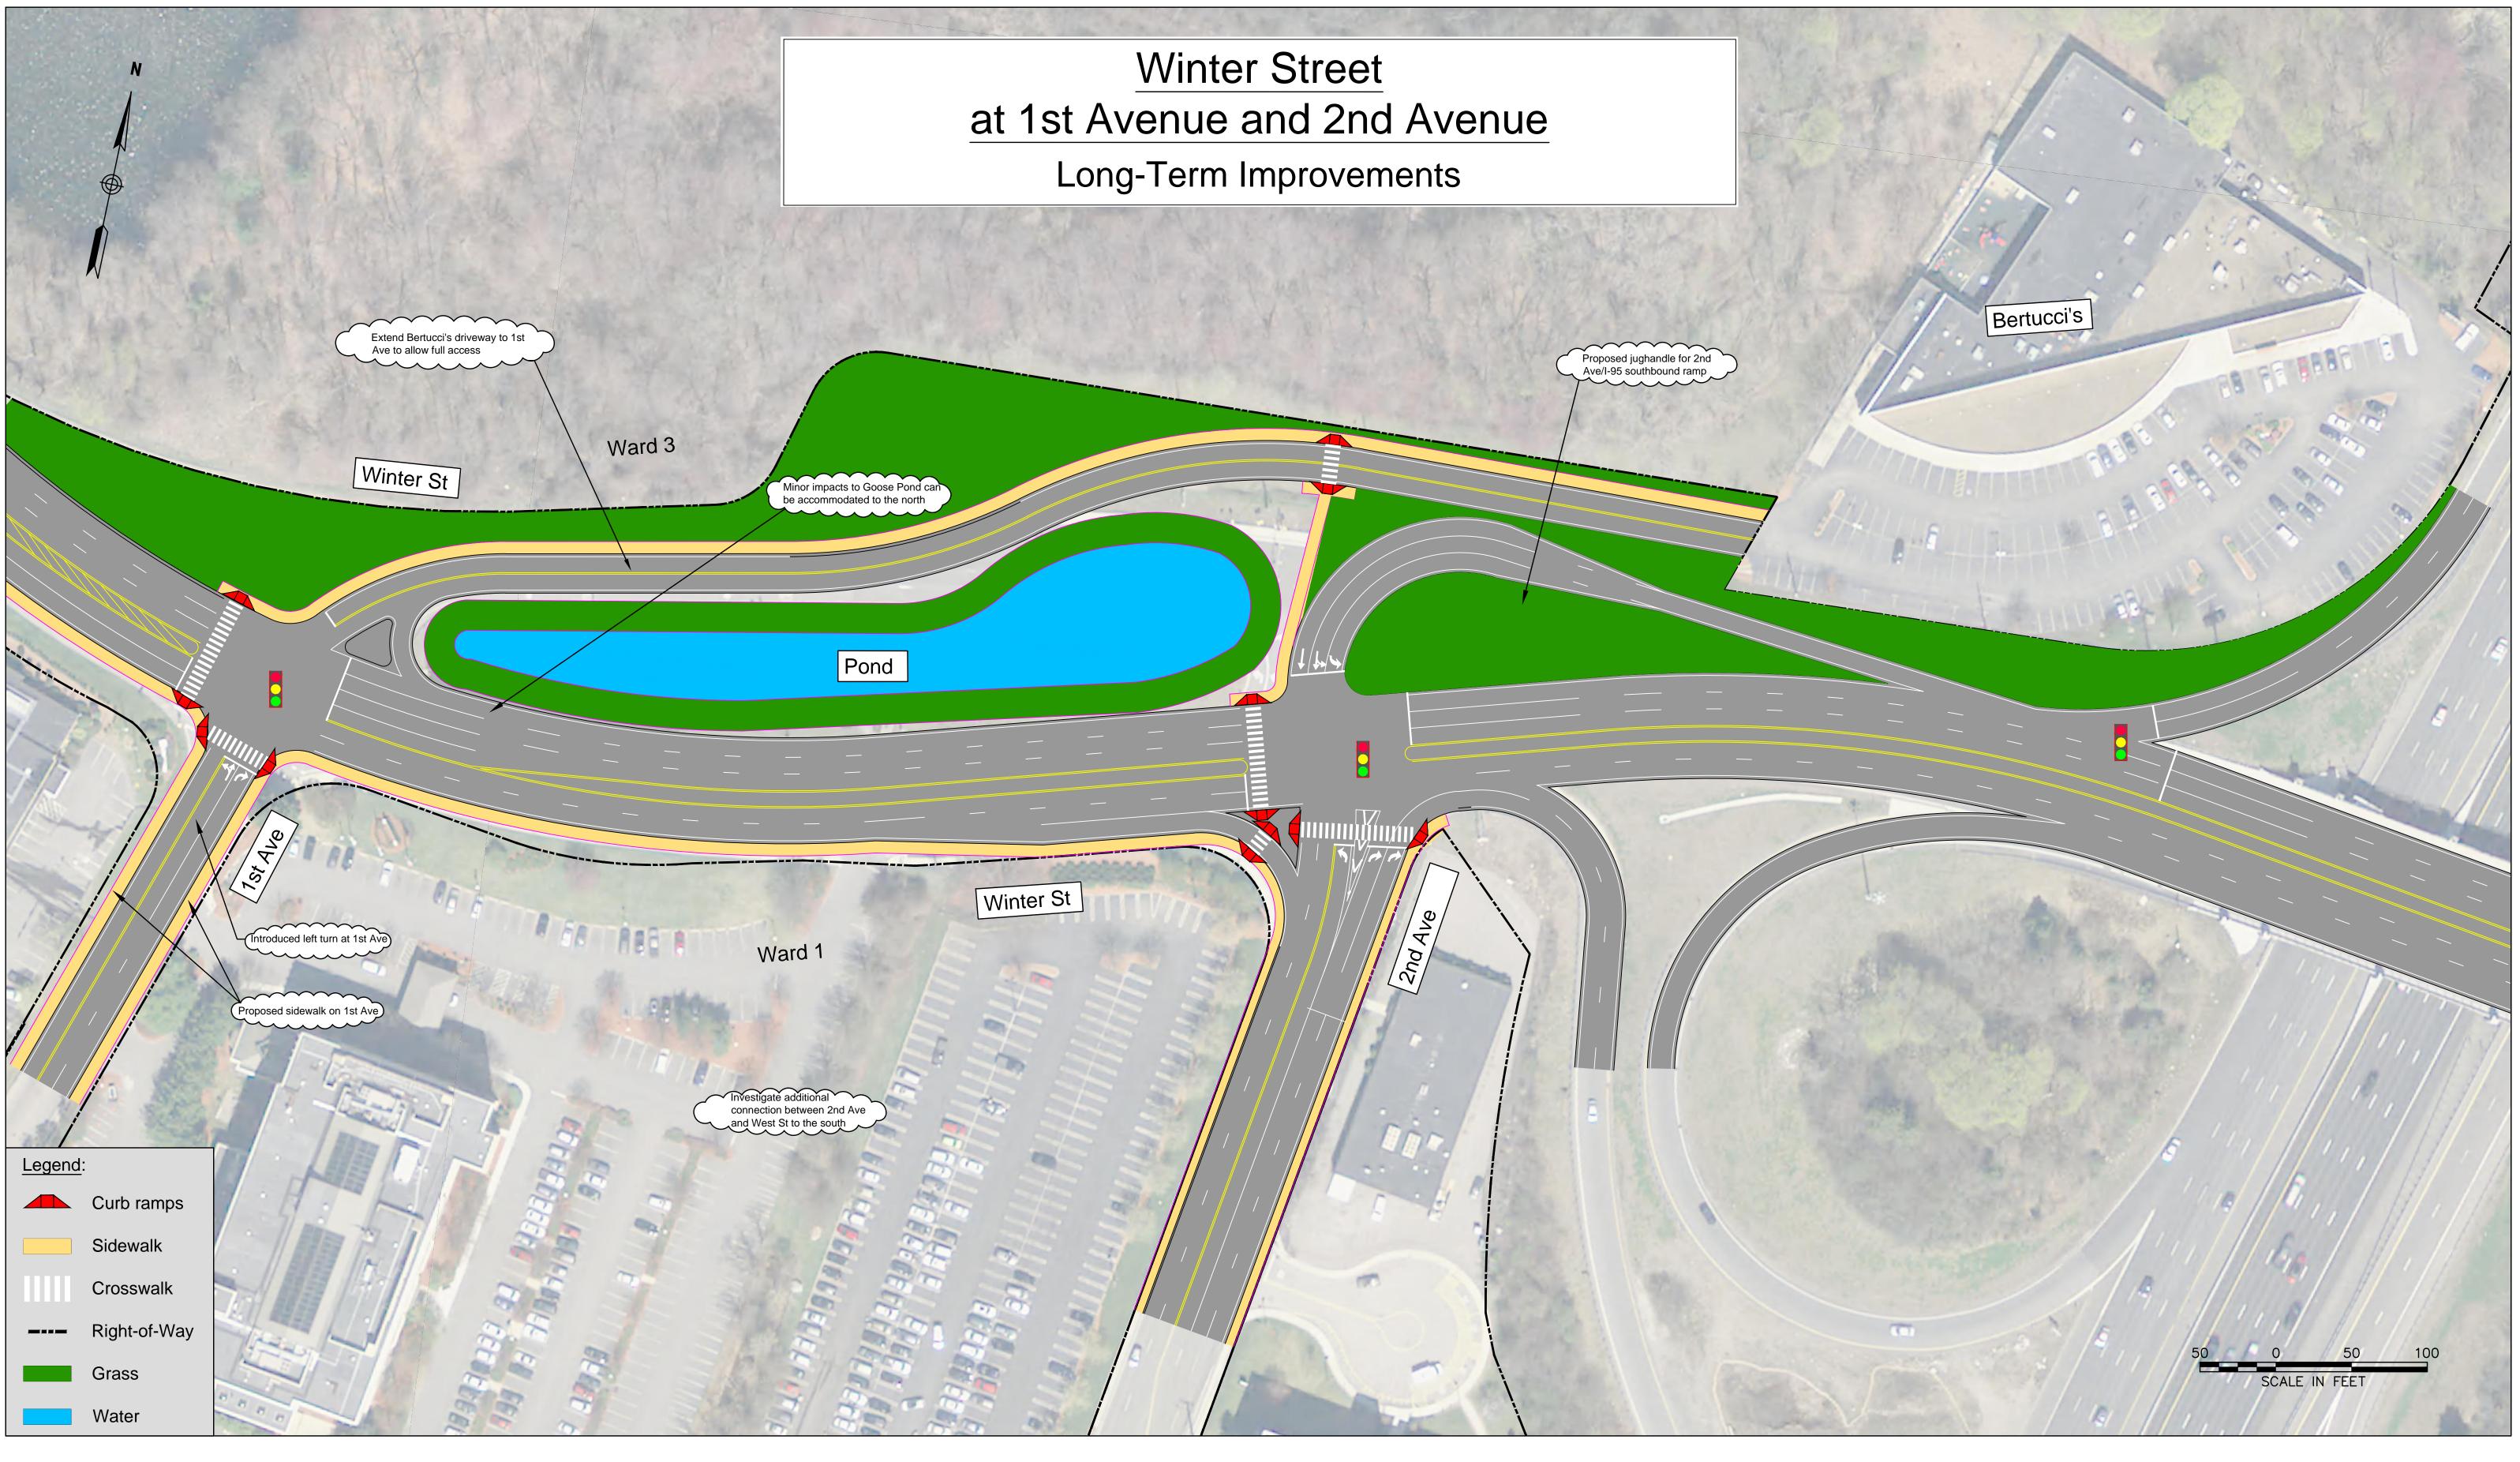

Winter Street at 1st Avenue and 2nd Avenue Ward 1 / Ward 3 City of Waltham Transportation Master Plan Waltham, Massachusetts