


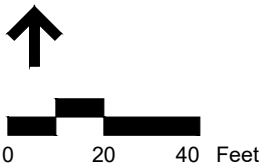


City of Waltham, Masschusetts
Beaver Street Grade Crossing
Schematic Plan

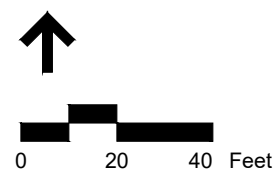

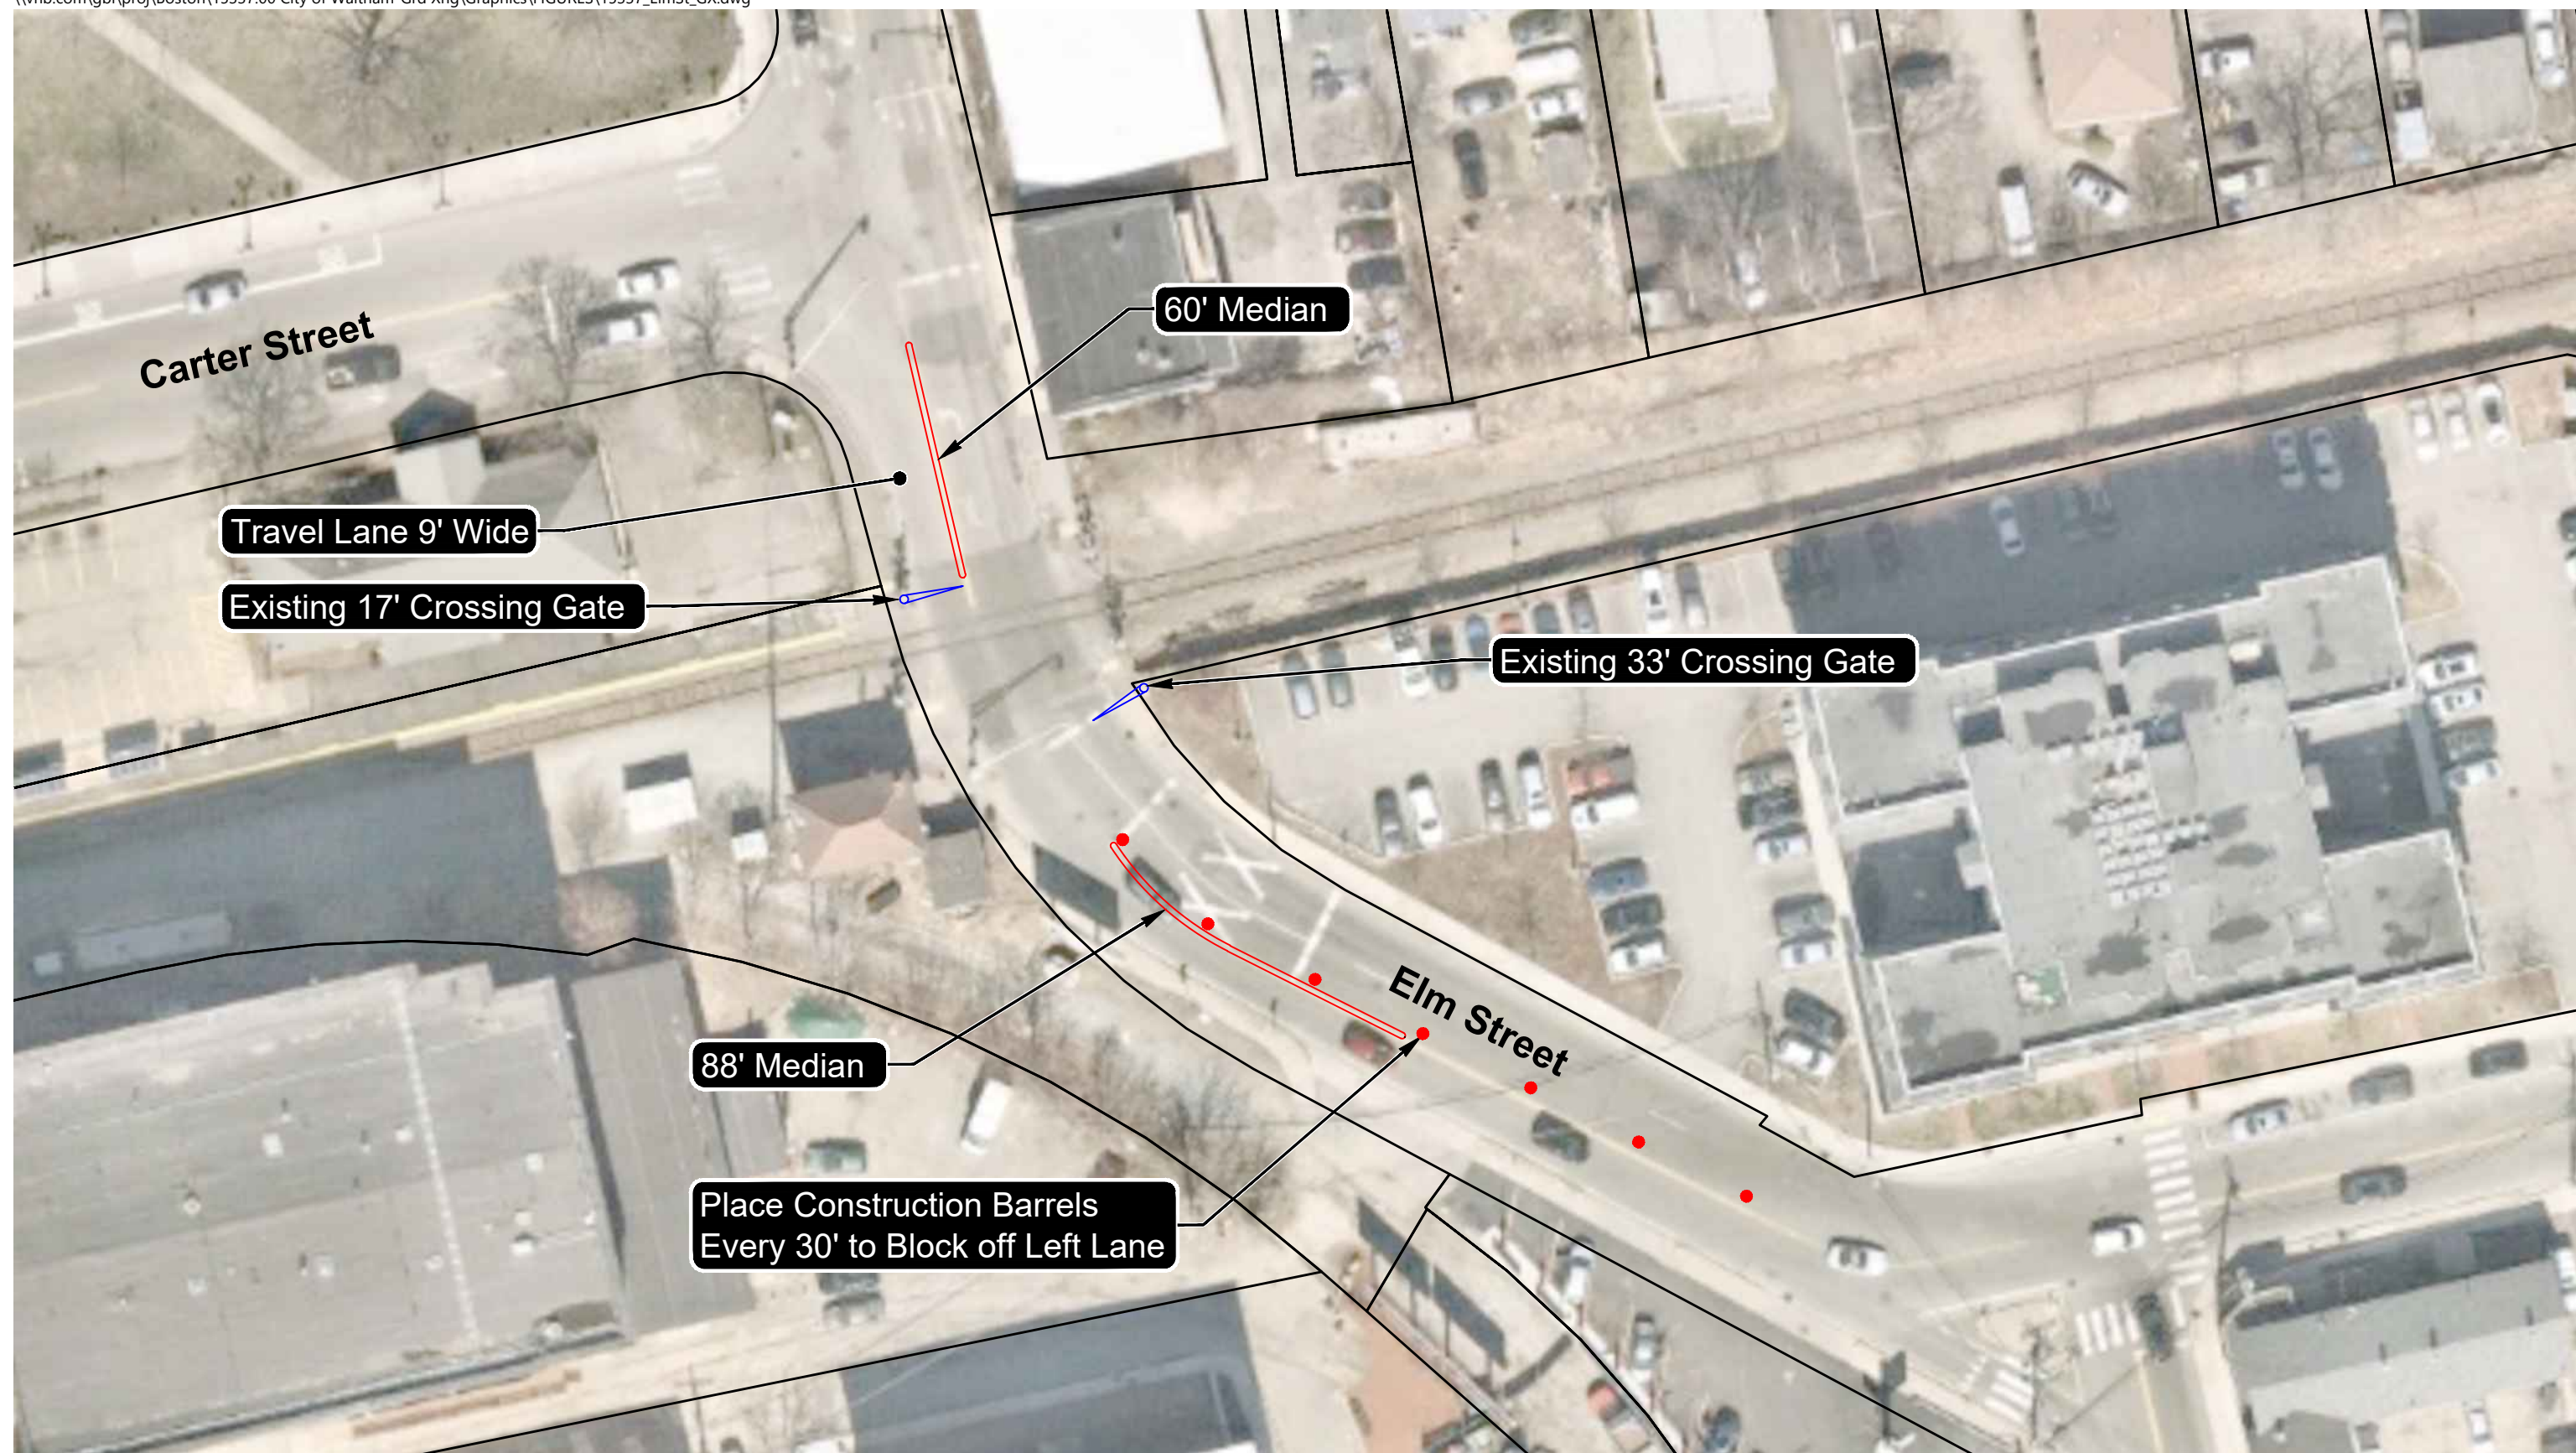

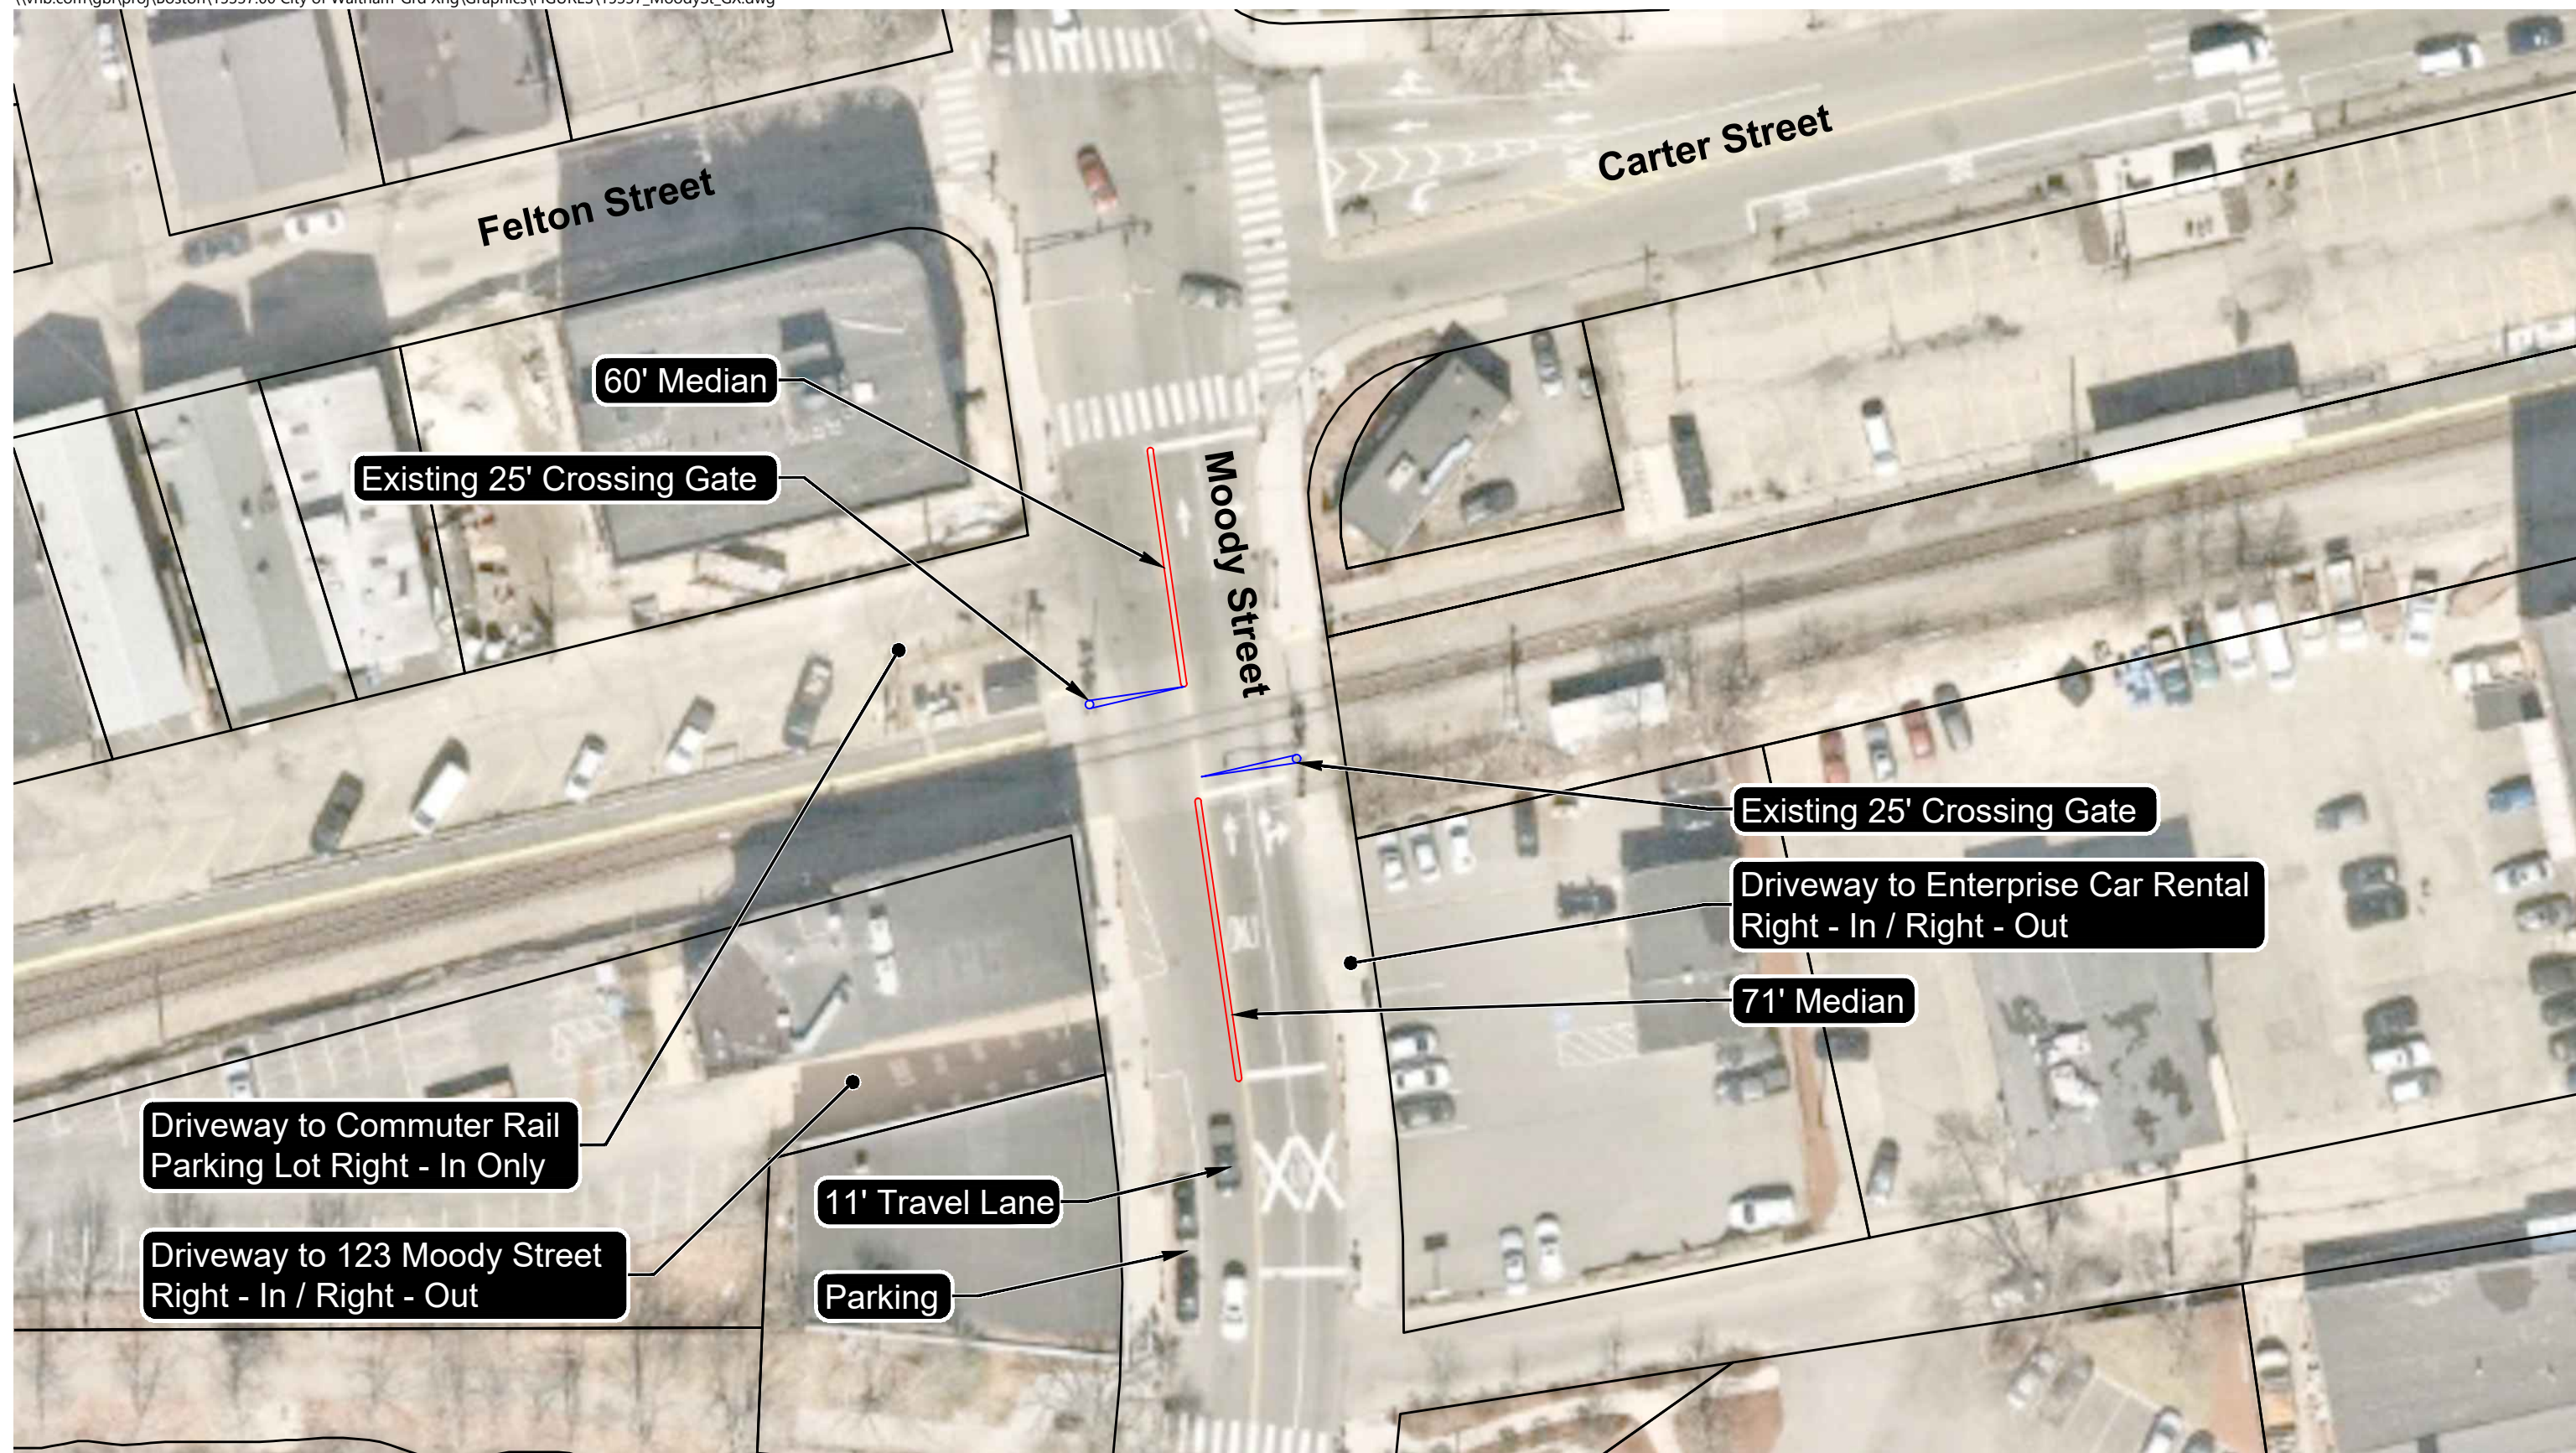


City of Waltham, Massachusetts
Moody Street Grade Crossing
Schematic Plan

June 7, 2021



0 20 40 Feet

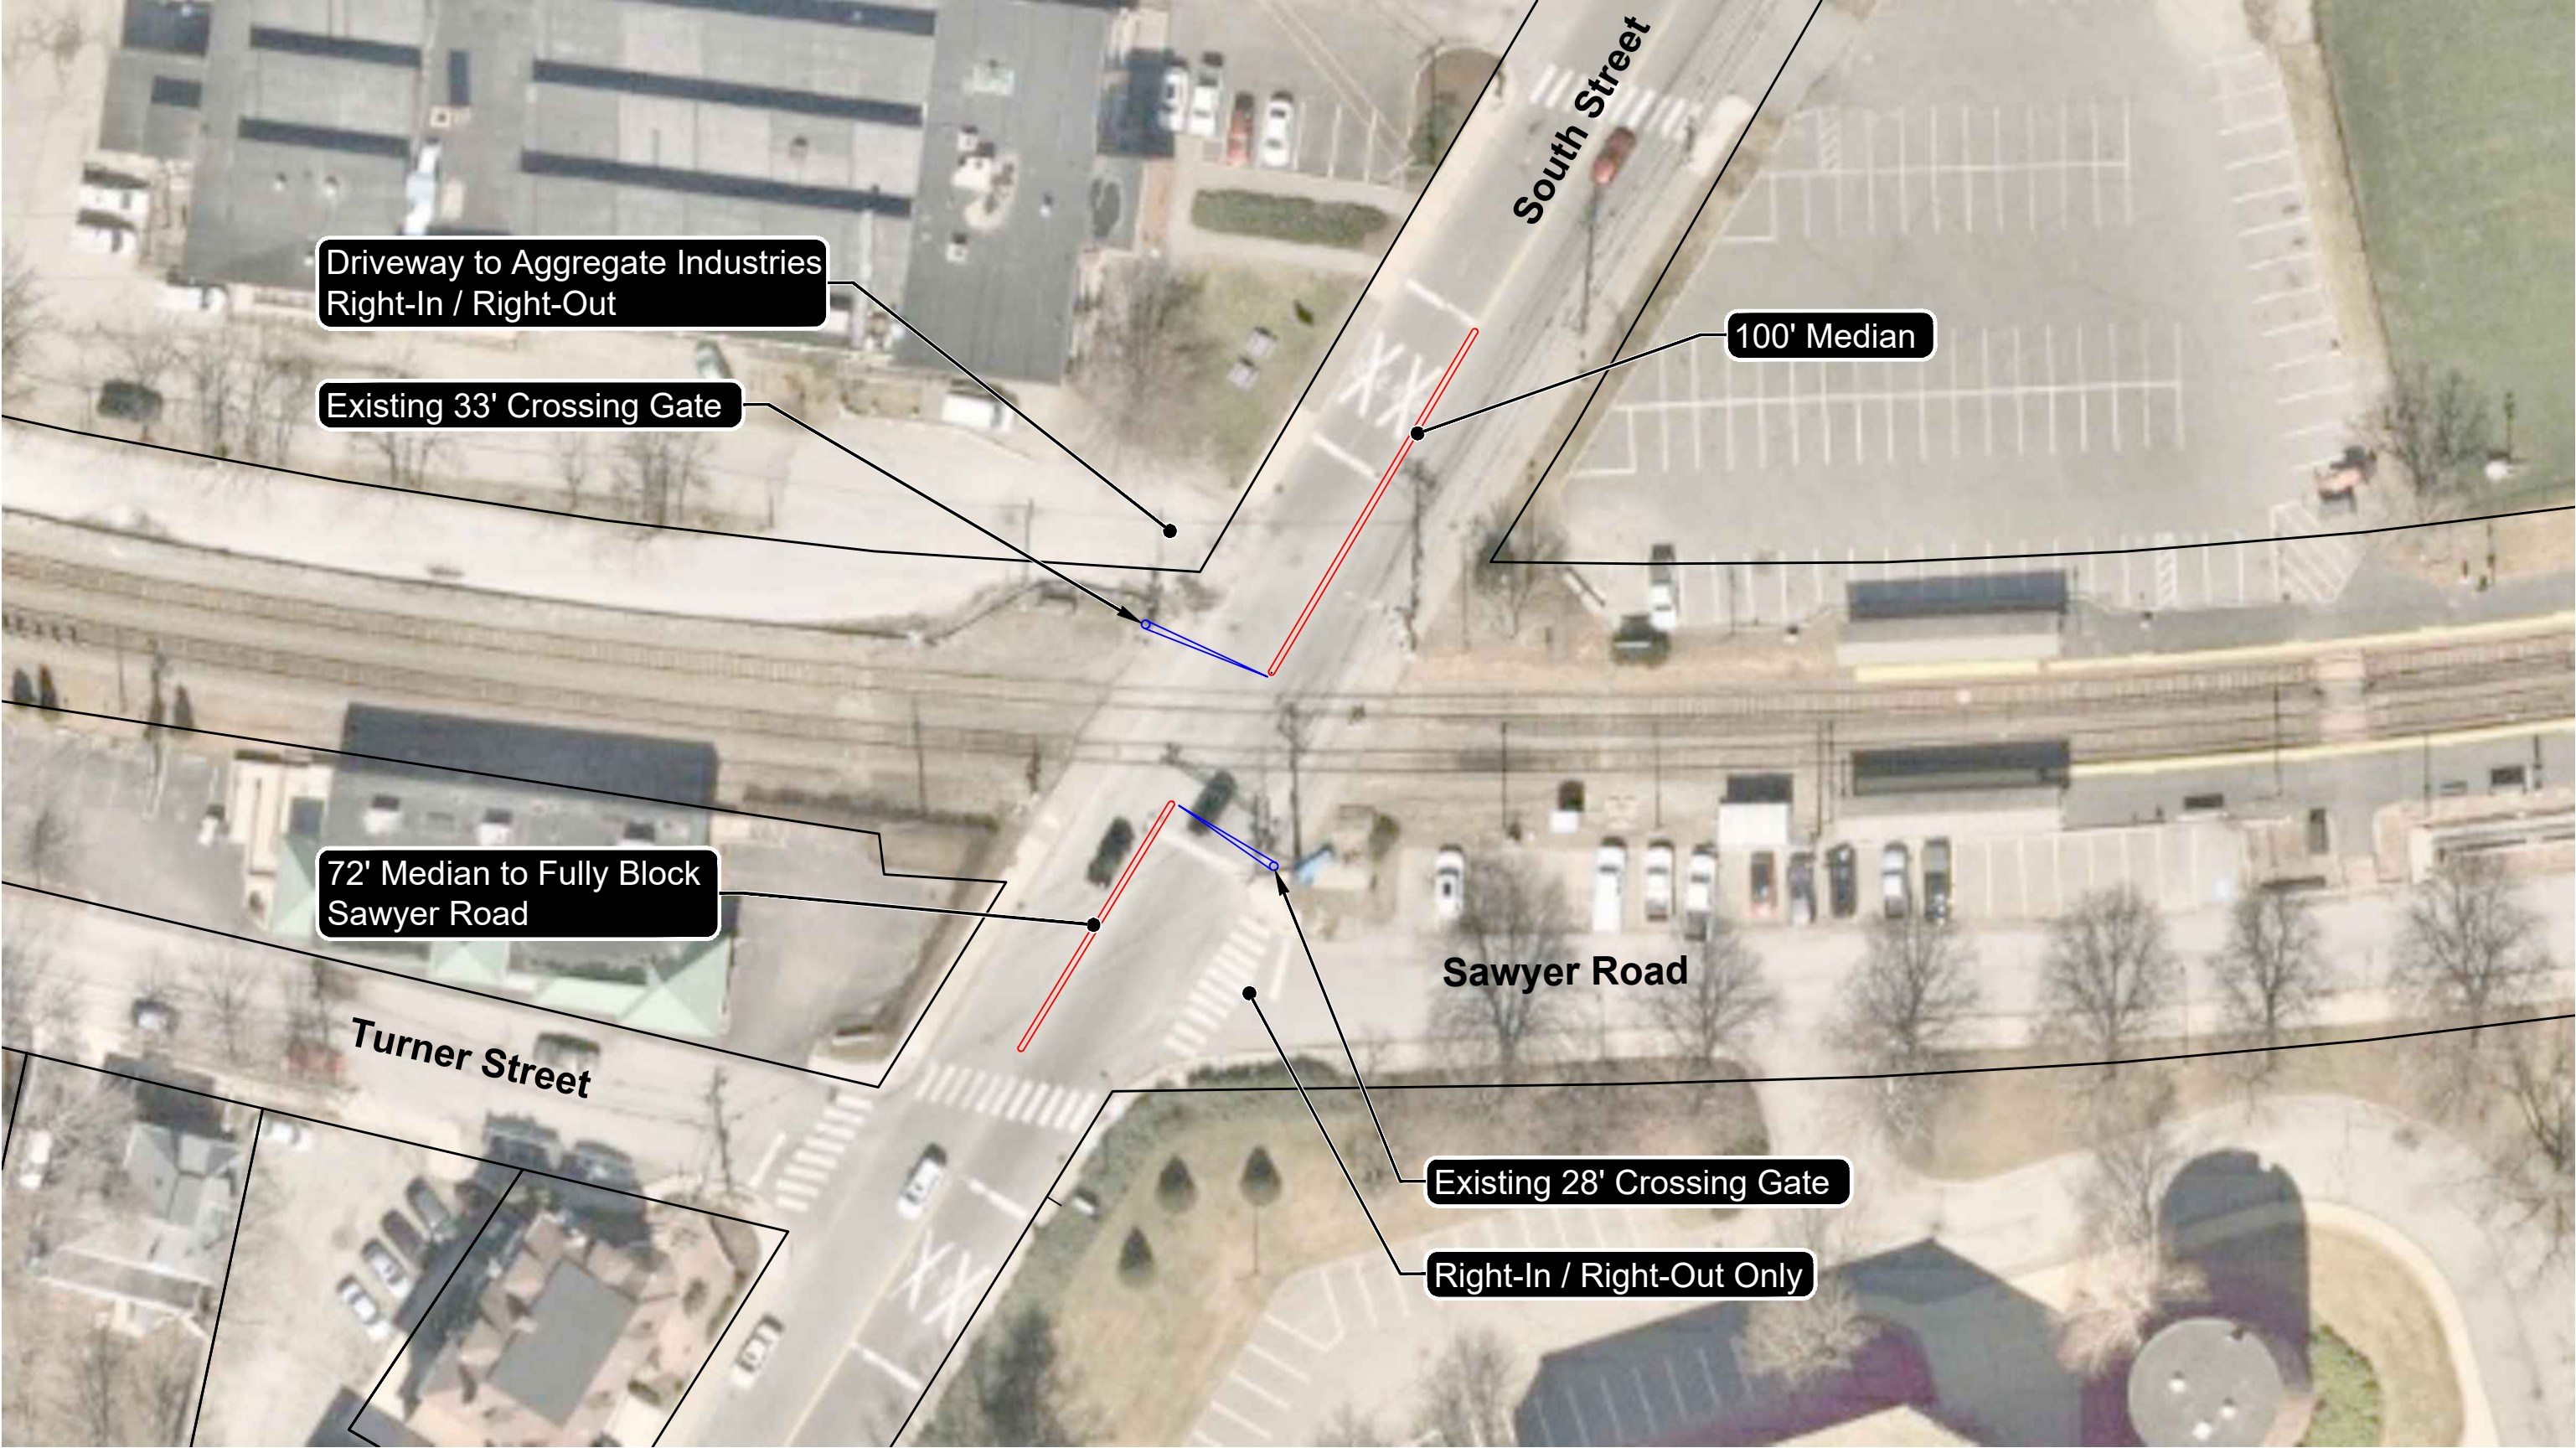

City of Waltham, Massachusetts
South Street Grade Crossing
Schematic Plan

