

THE CITY OF WALTHAM
MASSACHUSETTS

PURCHASING DEPARTMENT

TRAPELO ROAD
RECONSTRUCTION, DESIGN

ADDENDUM NO. 2

November 18, 2015

CHANGES, CORRECTIONS AND CLARIFICATIONS

The attention of bidders submitting proposals for the above subject project is called to the following addendum to the specifications. The items set forth herein, whether of omission, addition, substitution or clarification are all to be included in and form a part of the proposal submitted.


THE NUMBER OF THIS ADDENDUM (NO. 1) MUST BE ENTERED IN THE BID PRICE FORM, LAST PAGE OF THE BID DOCUMENT.

ITEM 1: STREET RECORD LAYOUT OF TRAPELO RD.


Please see the attached street record of Trapelo Rd. from Smith Street to Lexington Street

End of Addendum 2


TRAPELO ROAD.

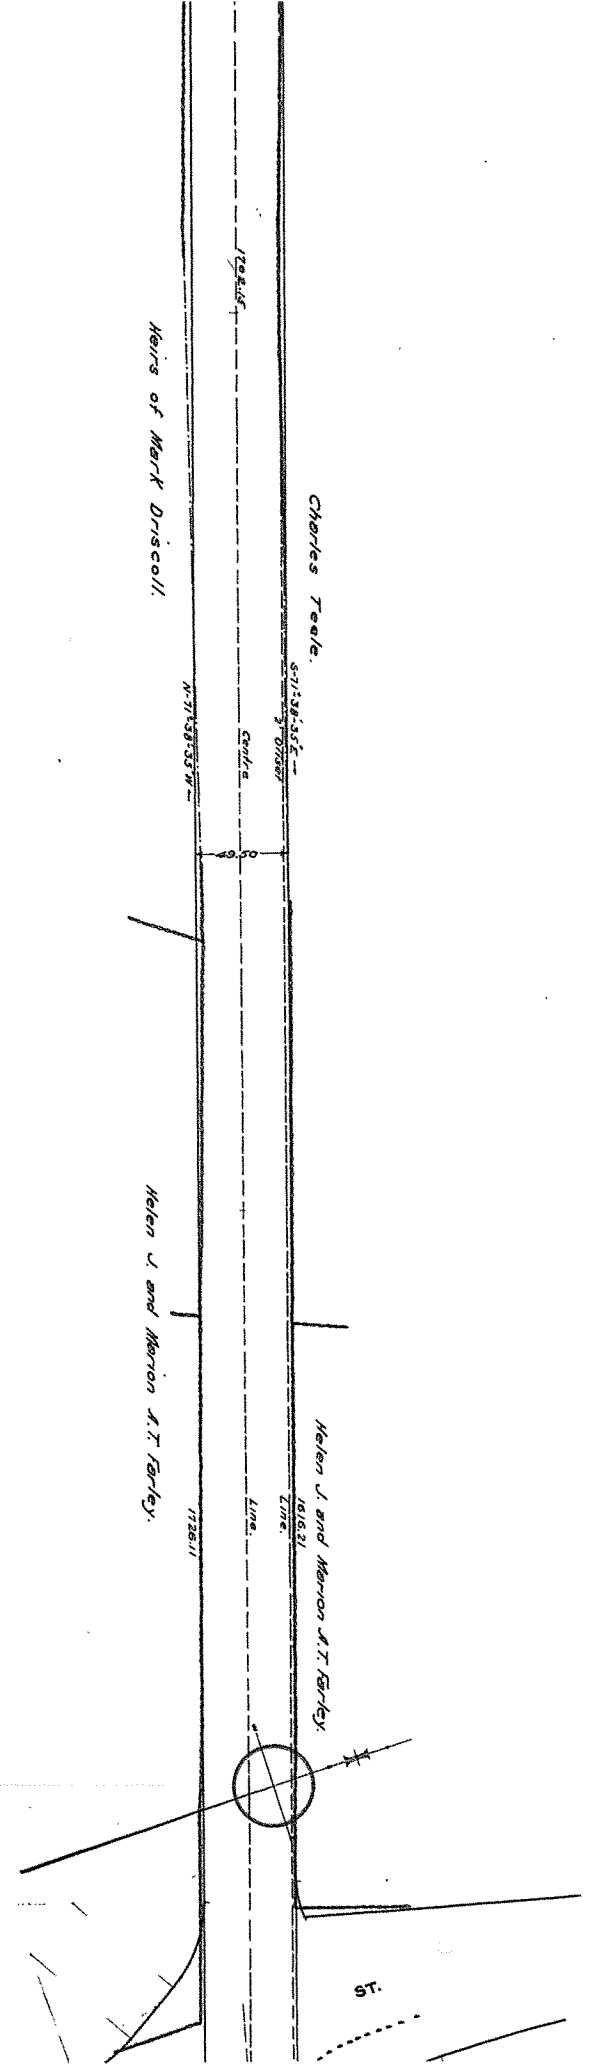


TRAPELO ROAD.

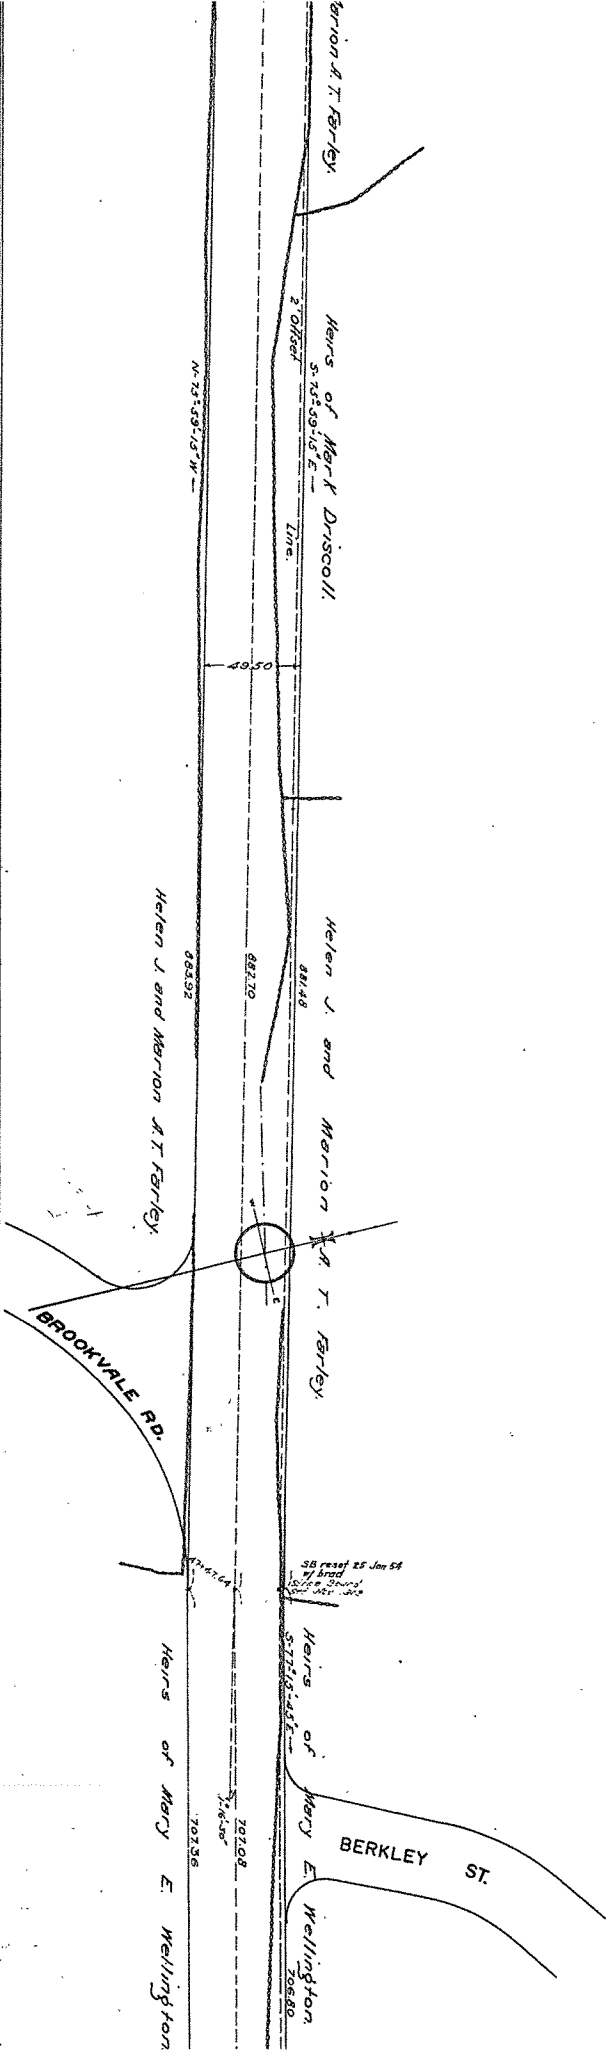

TRAPELO ROAD.

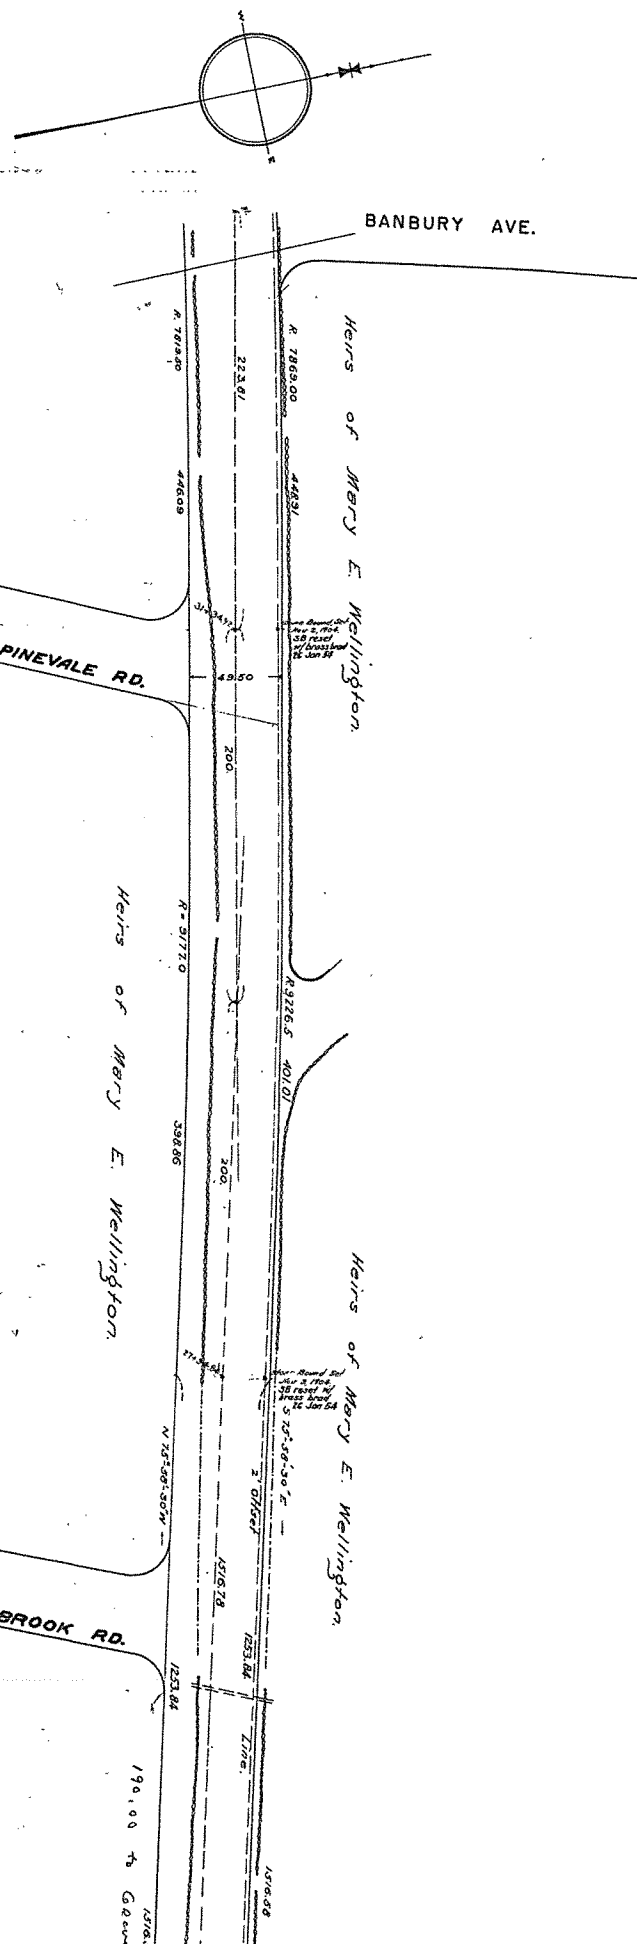

TRAPELO ROAD.

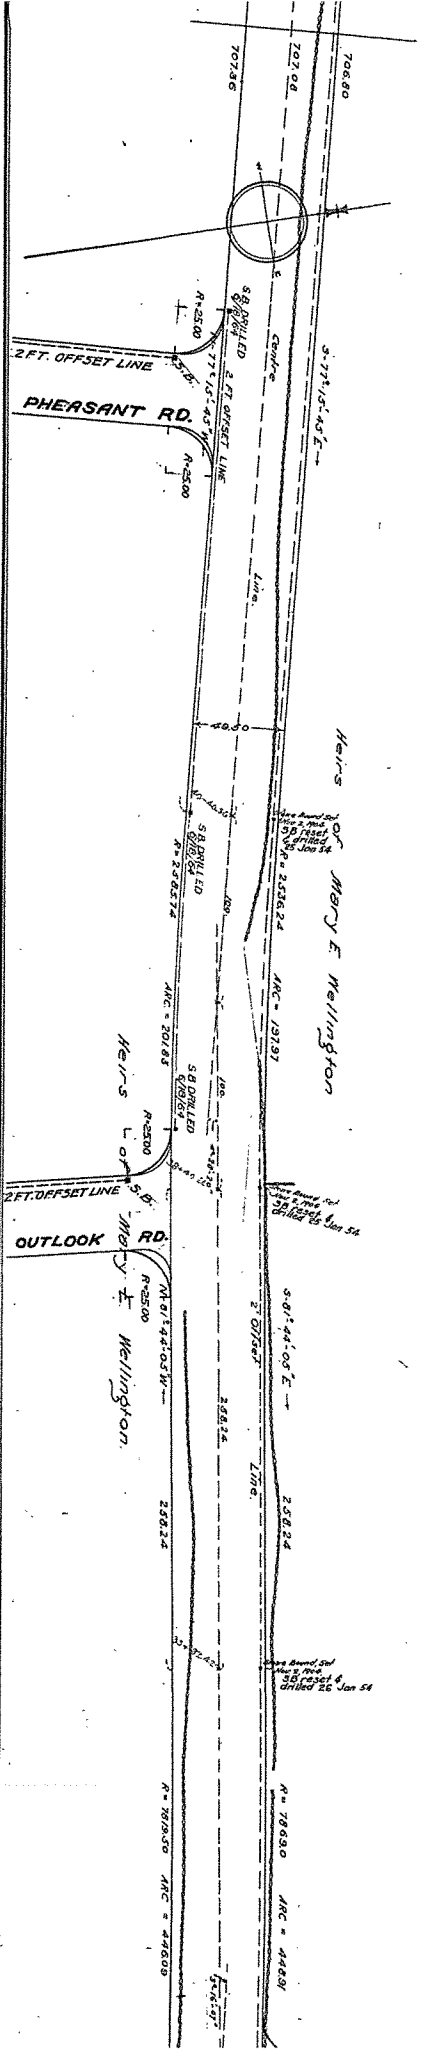

TRAPELO ROAD.

