

THE CITY OF WALTHAM  
MASSACHUSETTS

PURCHASING DEPARTMENT

**DEMOLITION OF BUILDING AT 476-486 MAIN STREET**

**ADDENDUM NO. 4**

September 20, 2016

**CHANGES, CORRECTIONS AND CLARIFICATIONS**

The attention of bidders submitting proposals for the above subject project is called to the following addendum to the specifications. The items set forth herein, whether of omission, addition, substitution or clarification are all to be included in and form a part of the proposal submitted.

THE NUMBER OF THIS ADDENDUM (NO. 4) MUST BE ACKNOWLEDGED IN THE COVER LETTER OR AT THE BOTTOM OF THE PRICE SHEET.

---


**ITEM 1: CUT AND CAP UTILITIES**

Please see the attached City records of water & sewer connections with a markup for cutting & capping off the utility lines. The selected Contractor must reach out to Gerard Shaughnessy, Superintendent for coordination and mark out at 781-314-3836.

**End of Addendum 4**




476 MAIN STREET  
Sheet 1/2


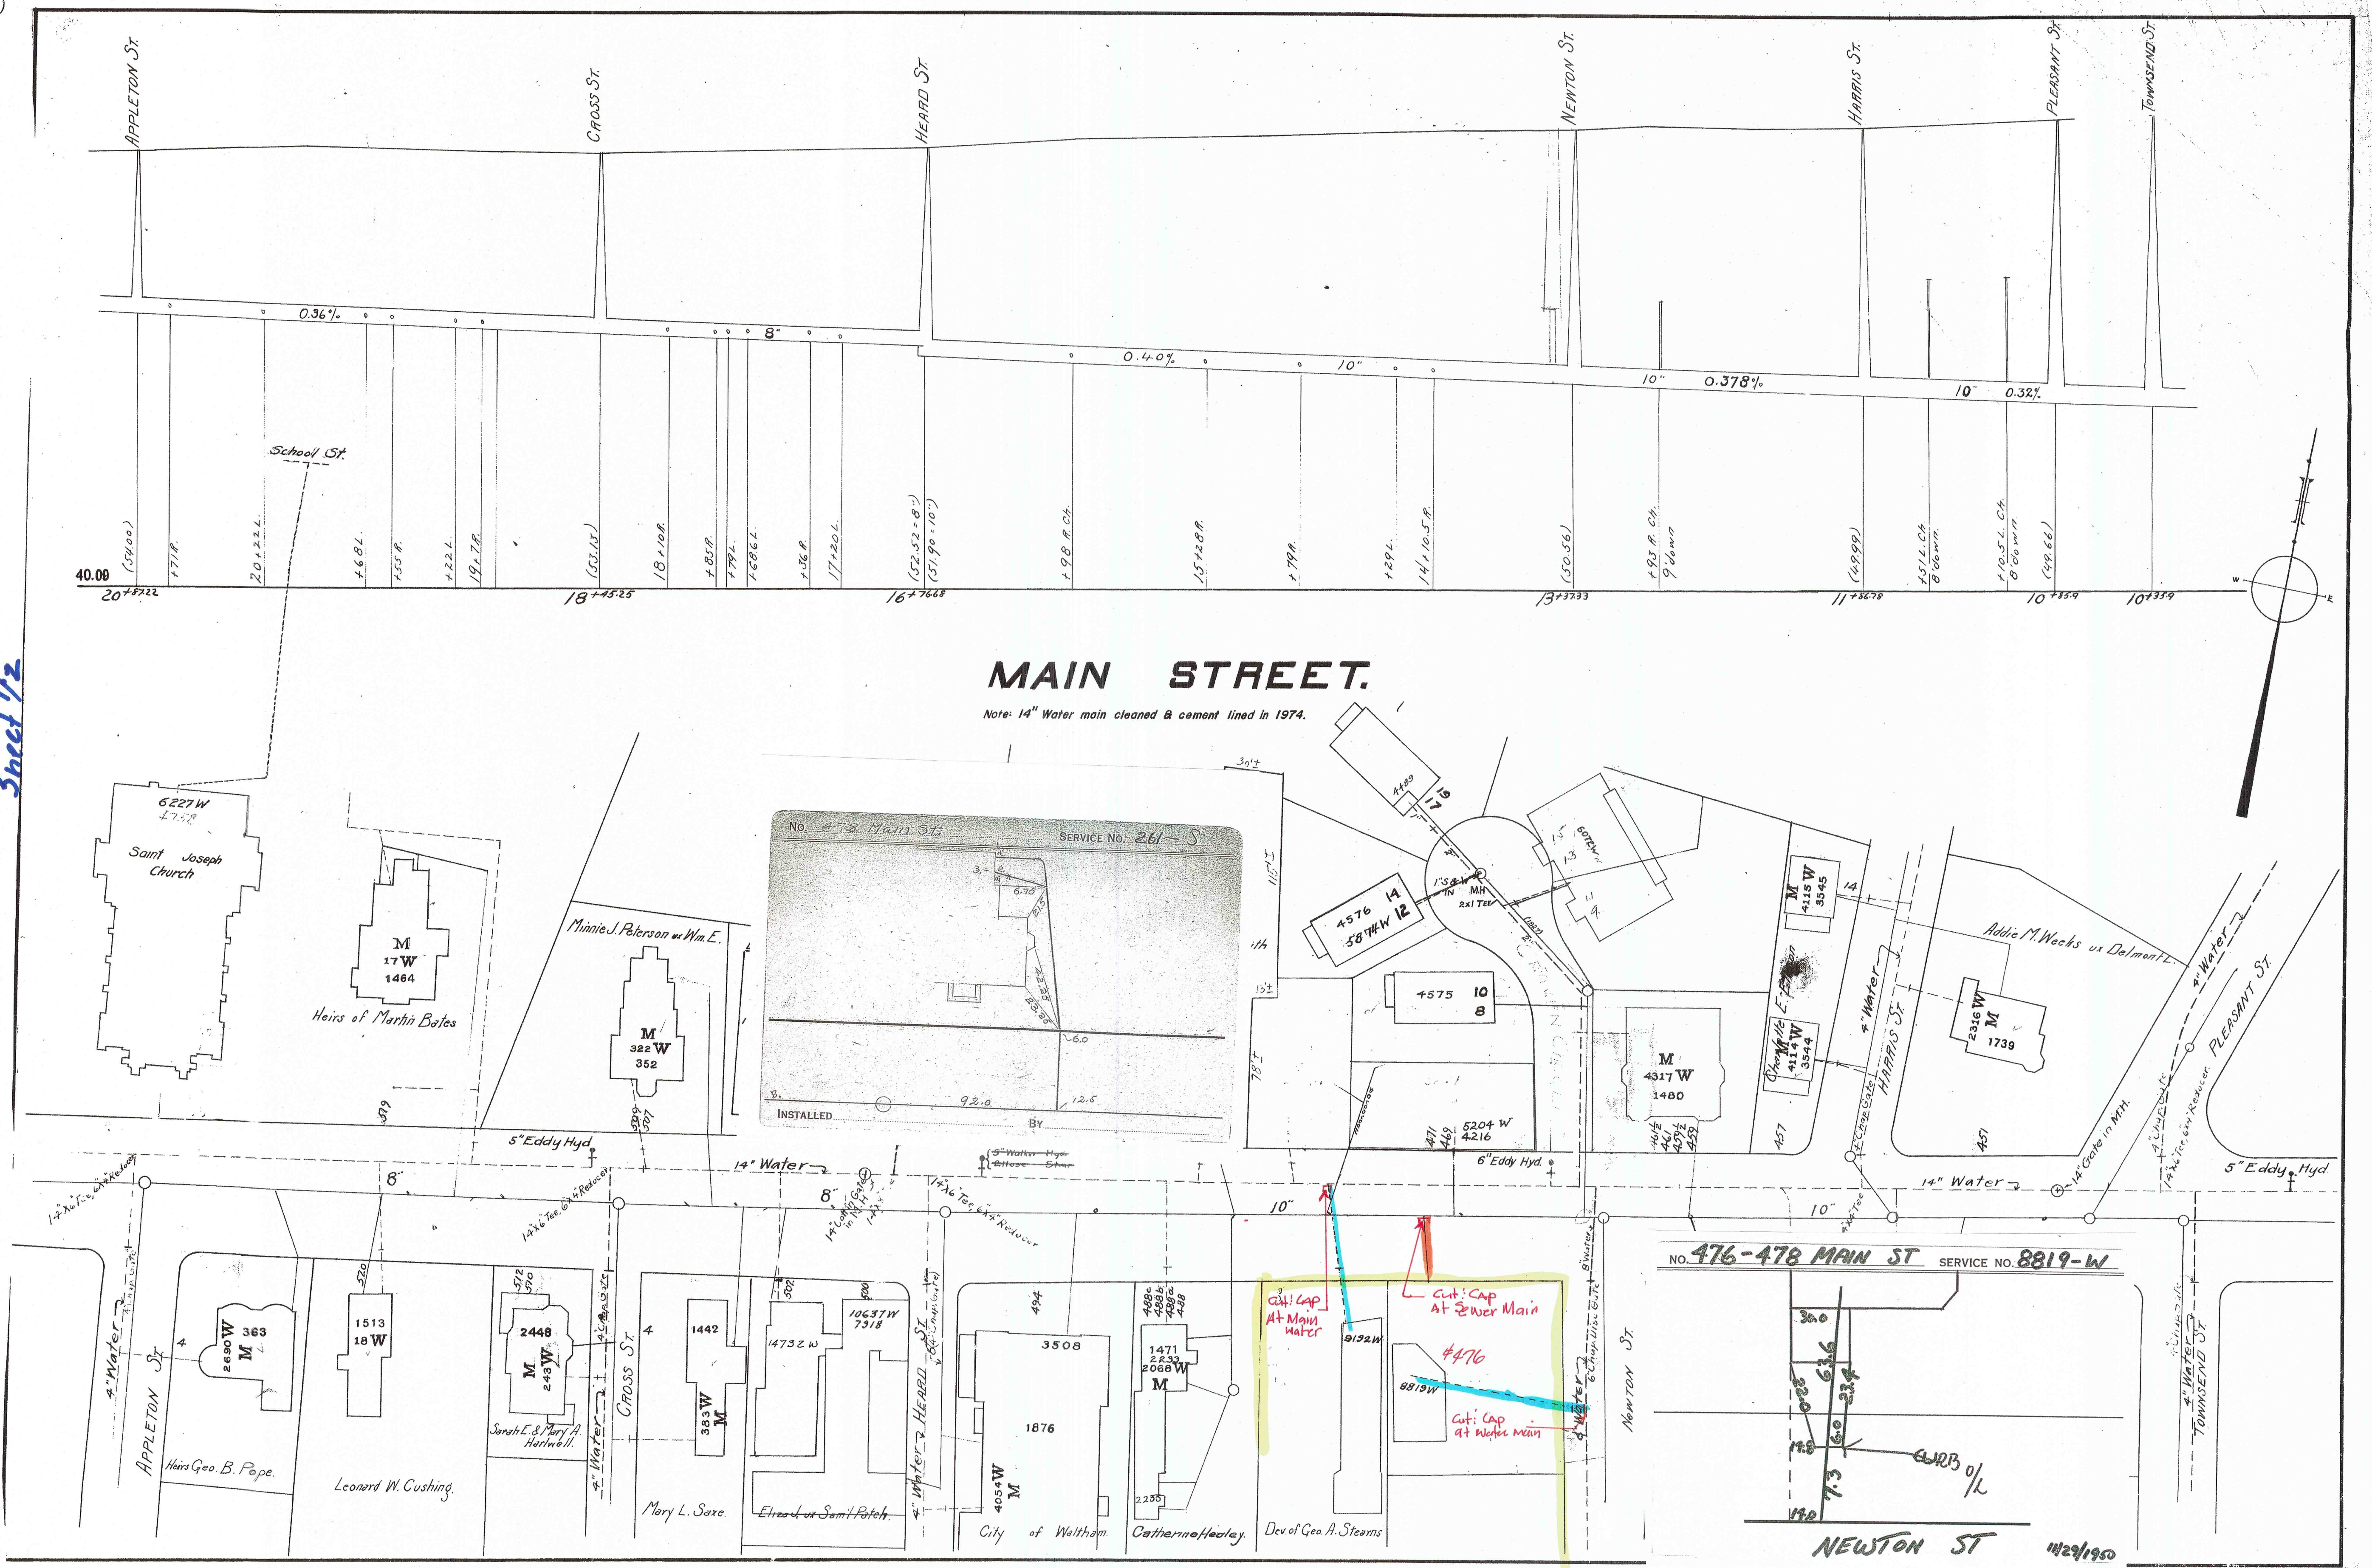




#476 MAIN STREET Sheet 2/2

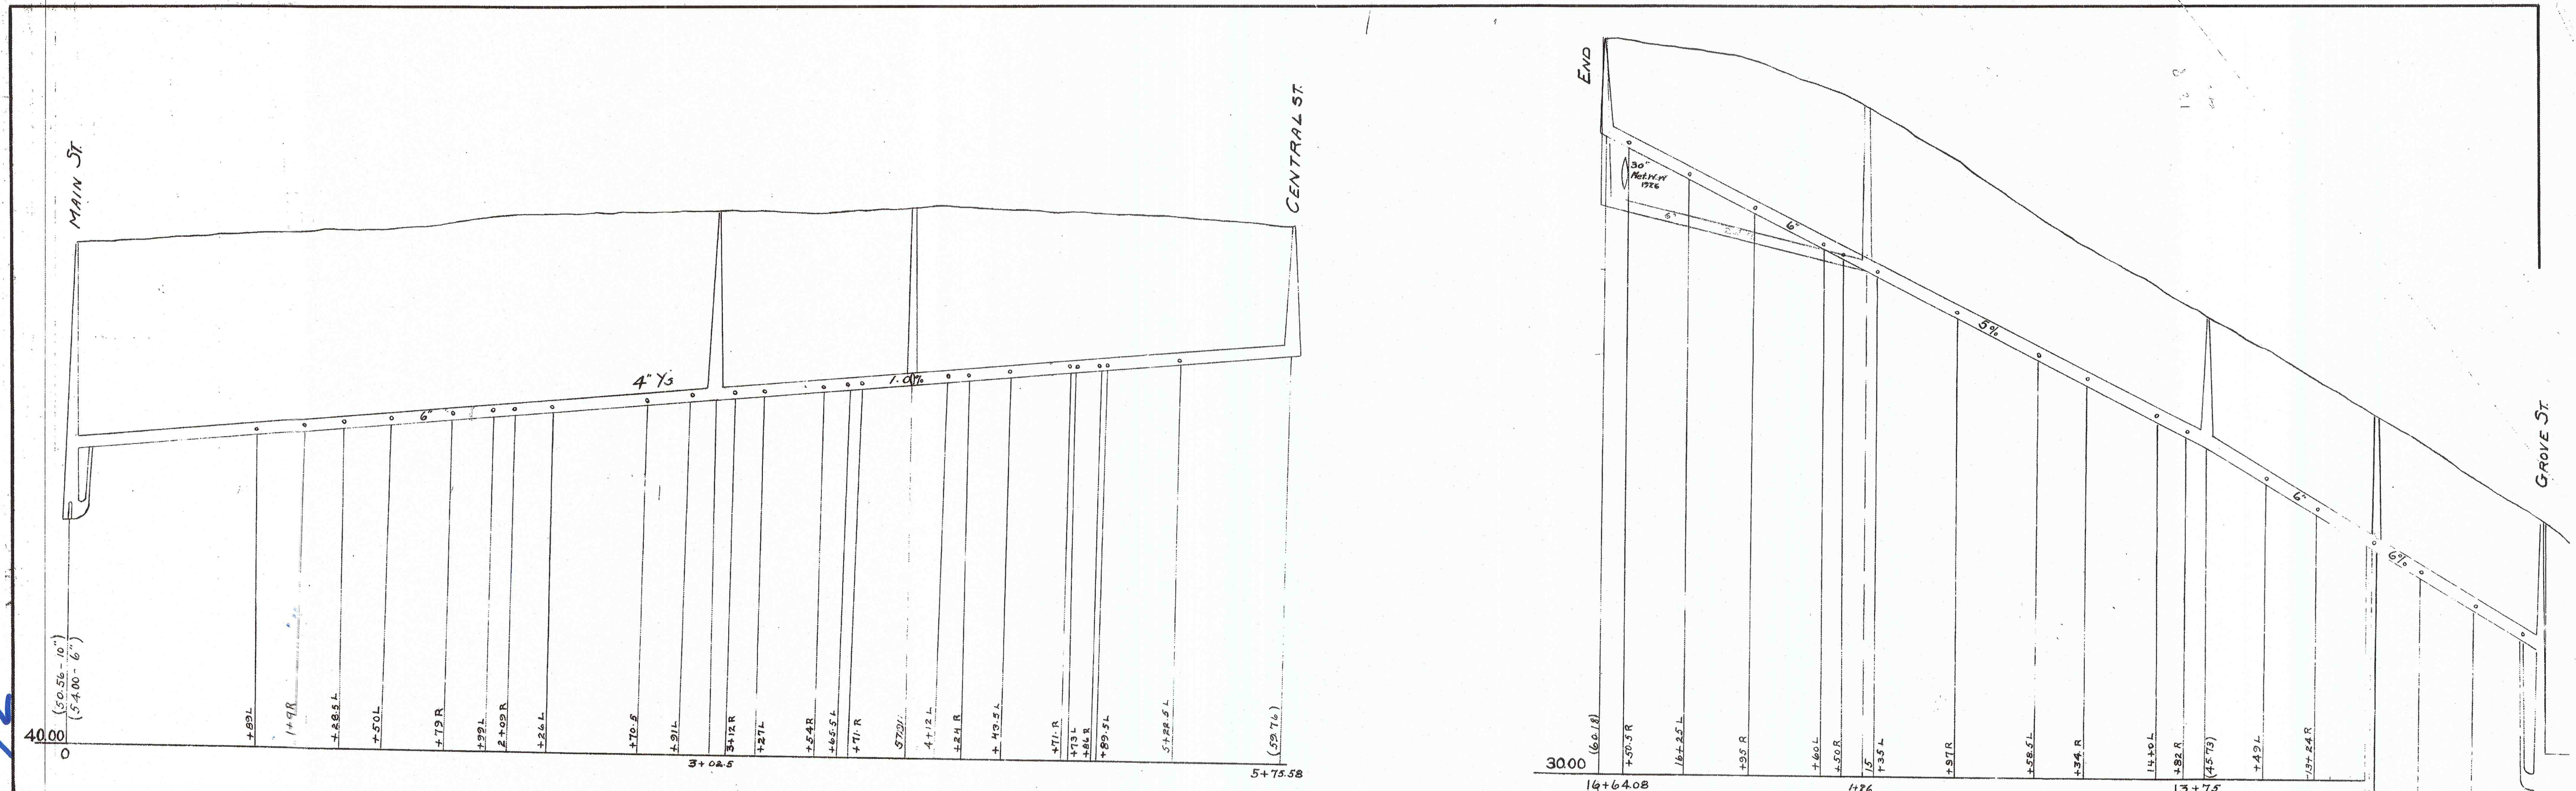

**NEWTON STREET.**  
Scales: 40 ft. Hor. and 4 ft. Vert. per inch

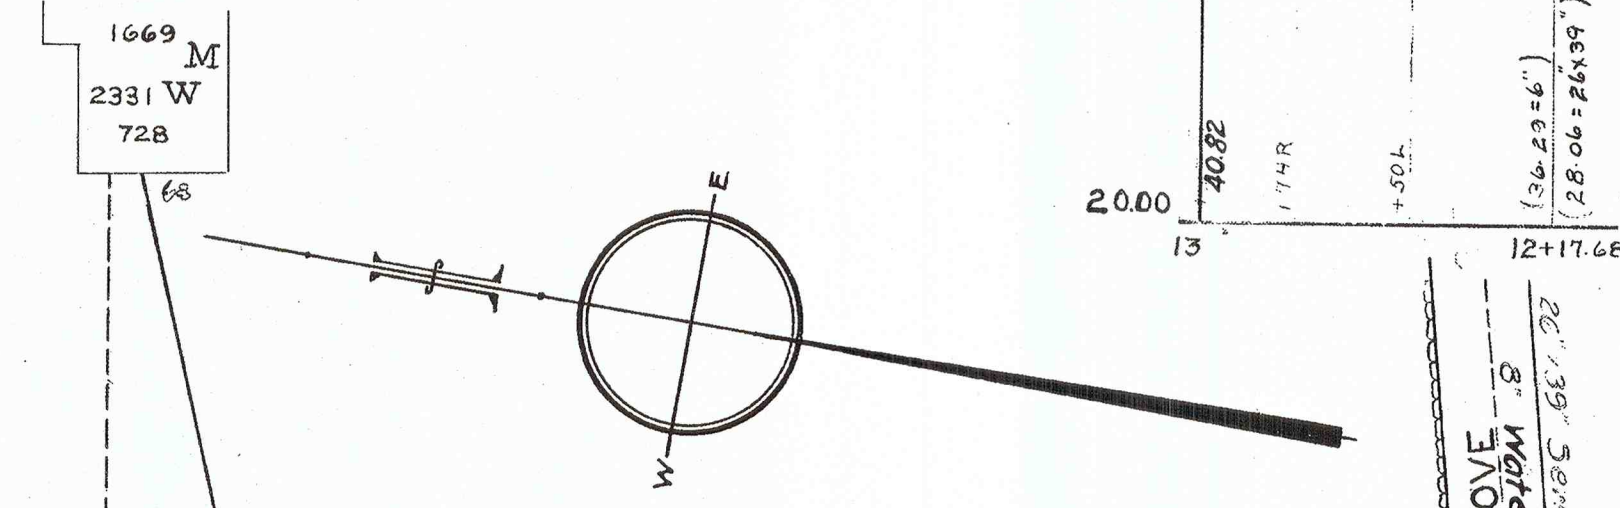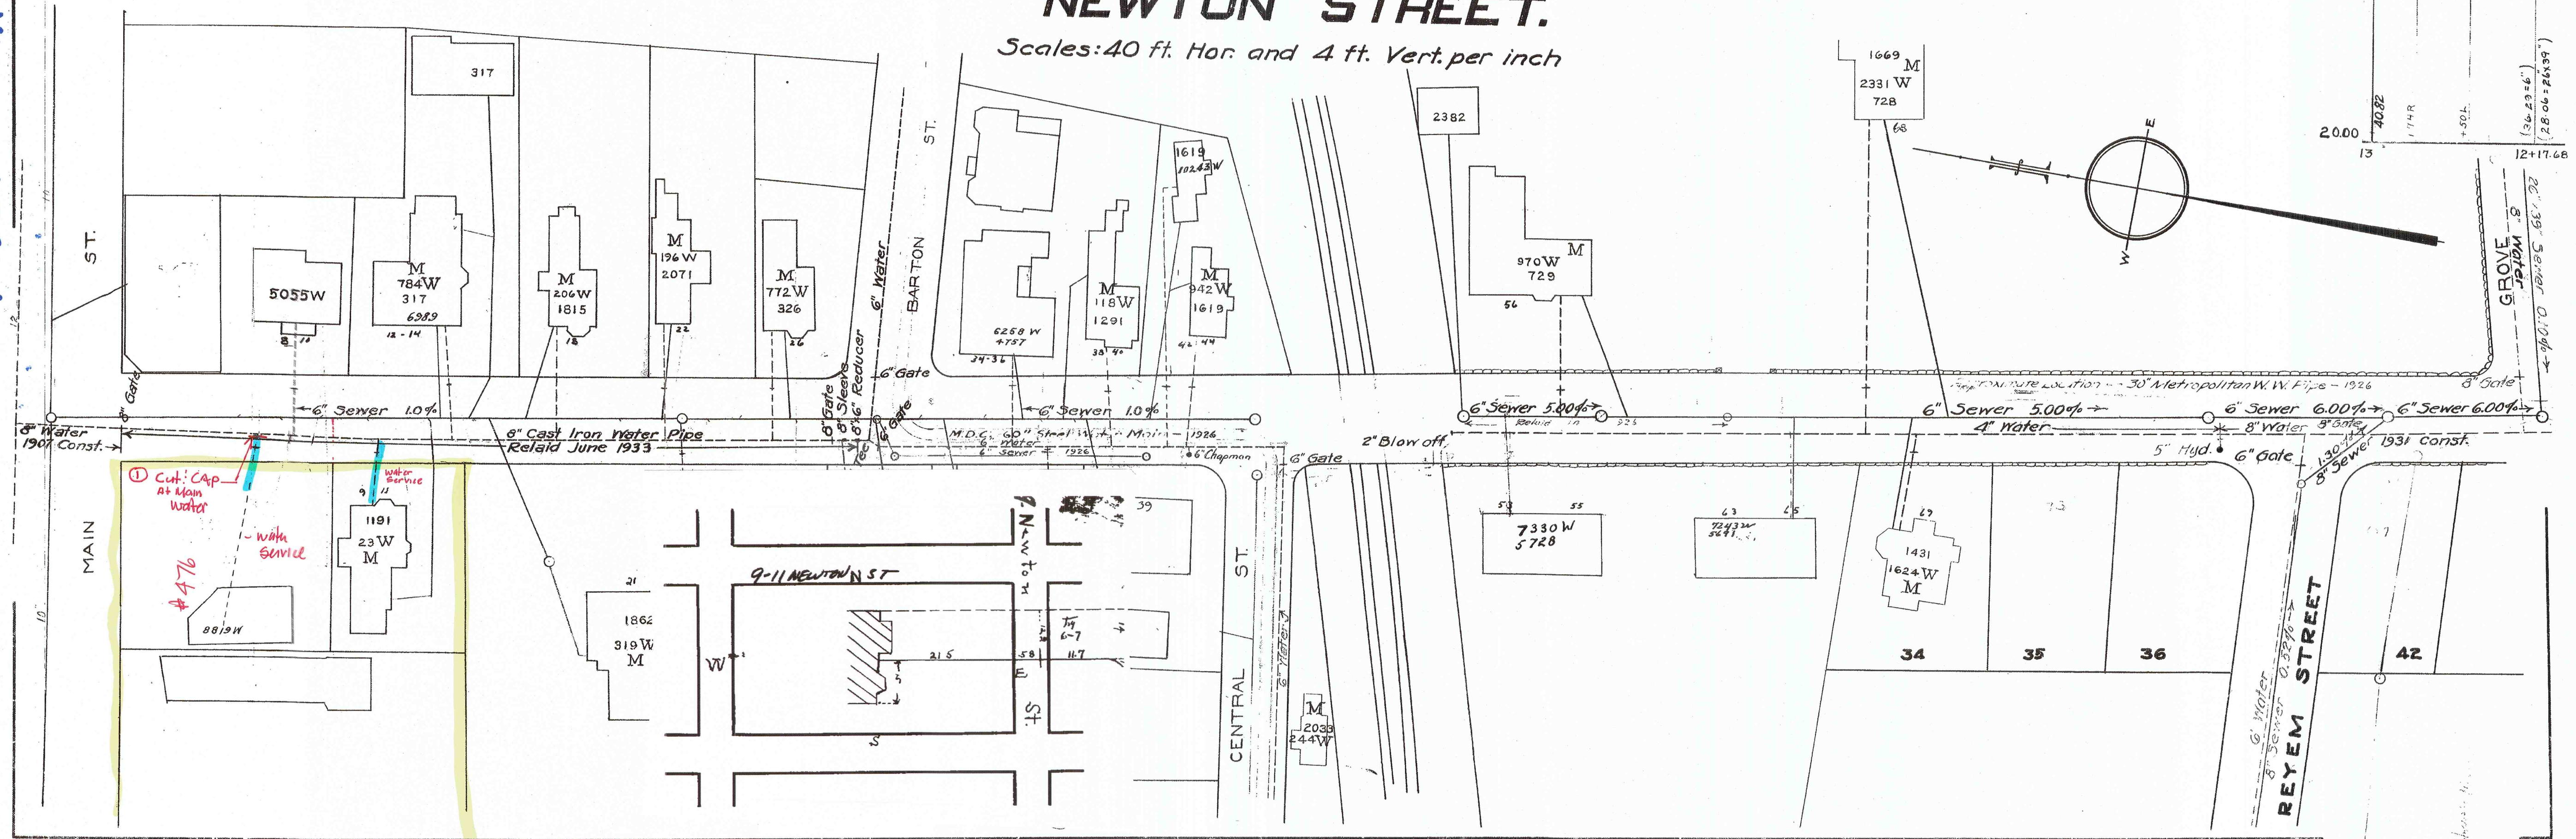

① Cut: Cap at Main Water  
with service  
#476

6" Cast Iron Water Pipe Relaid June 1933

2" Blow off

REYM STREET

NEWTON ST. A