



School Street
Water & Sewer
87 - # 181

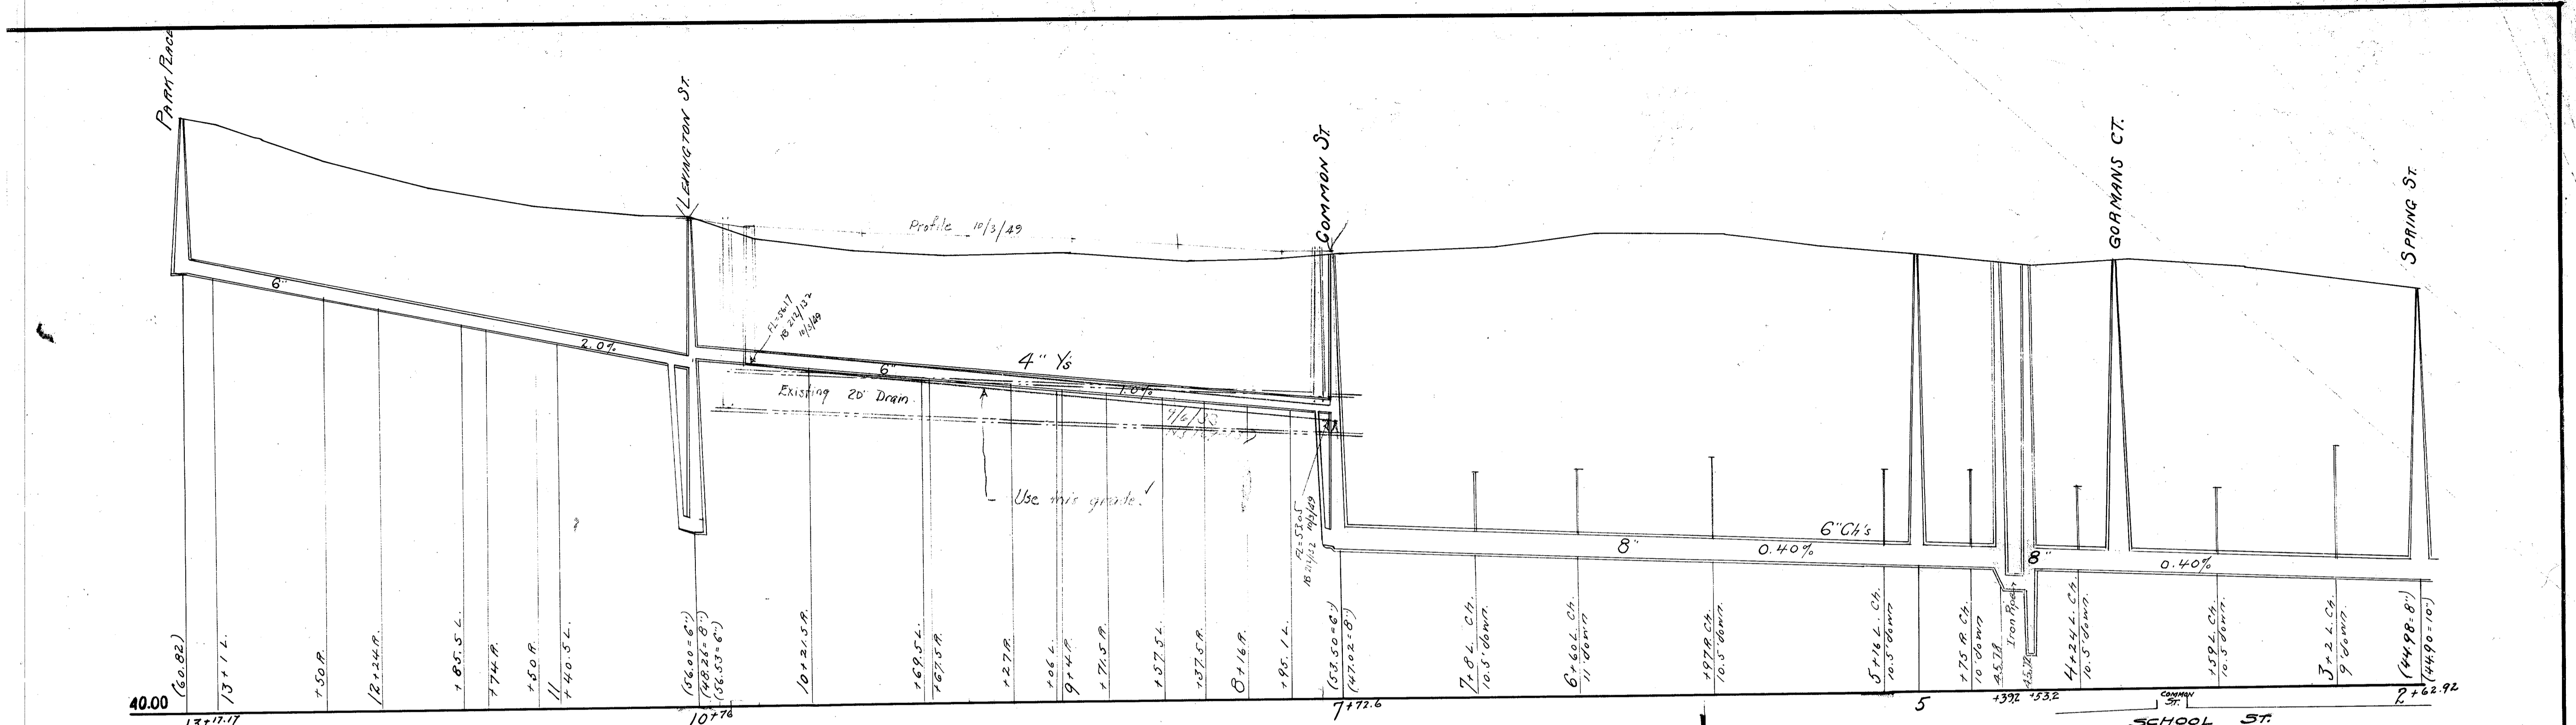

SCHOOL STREET.

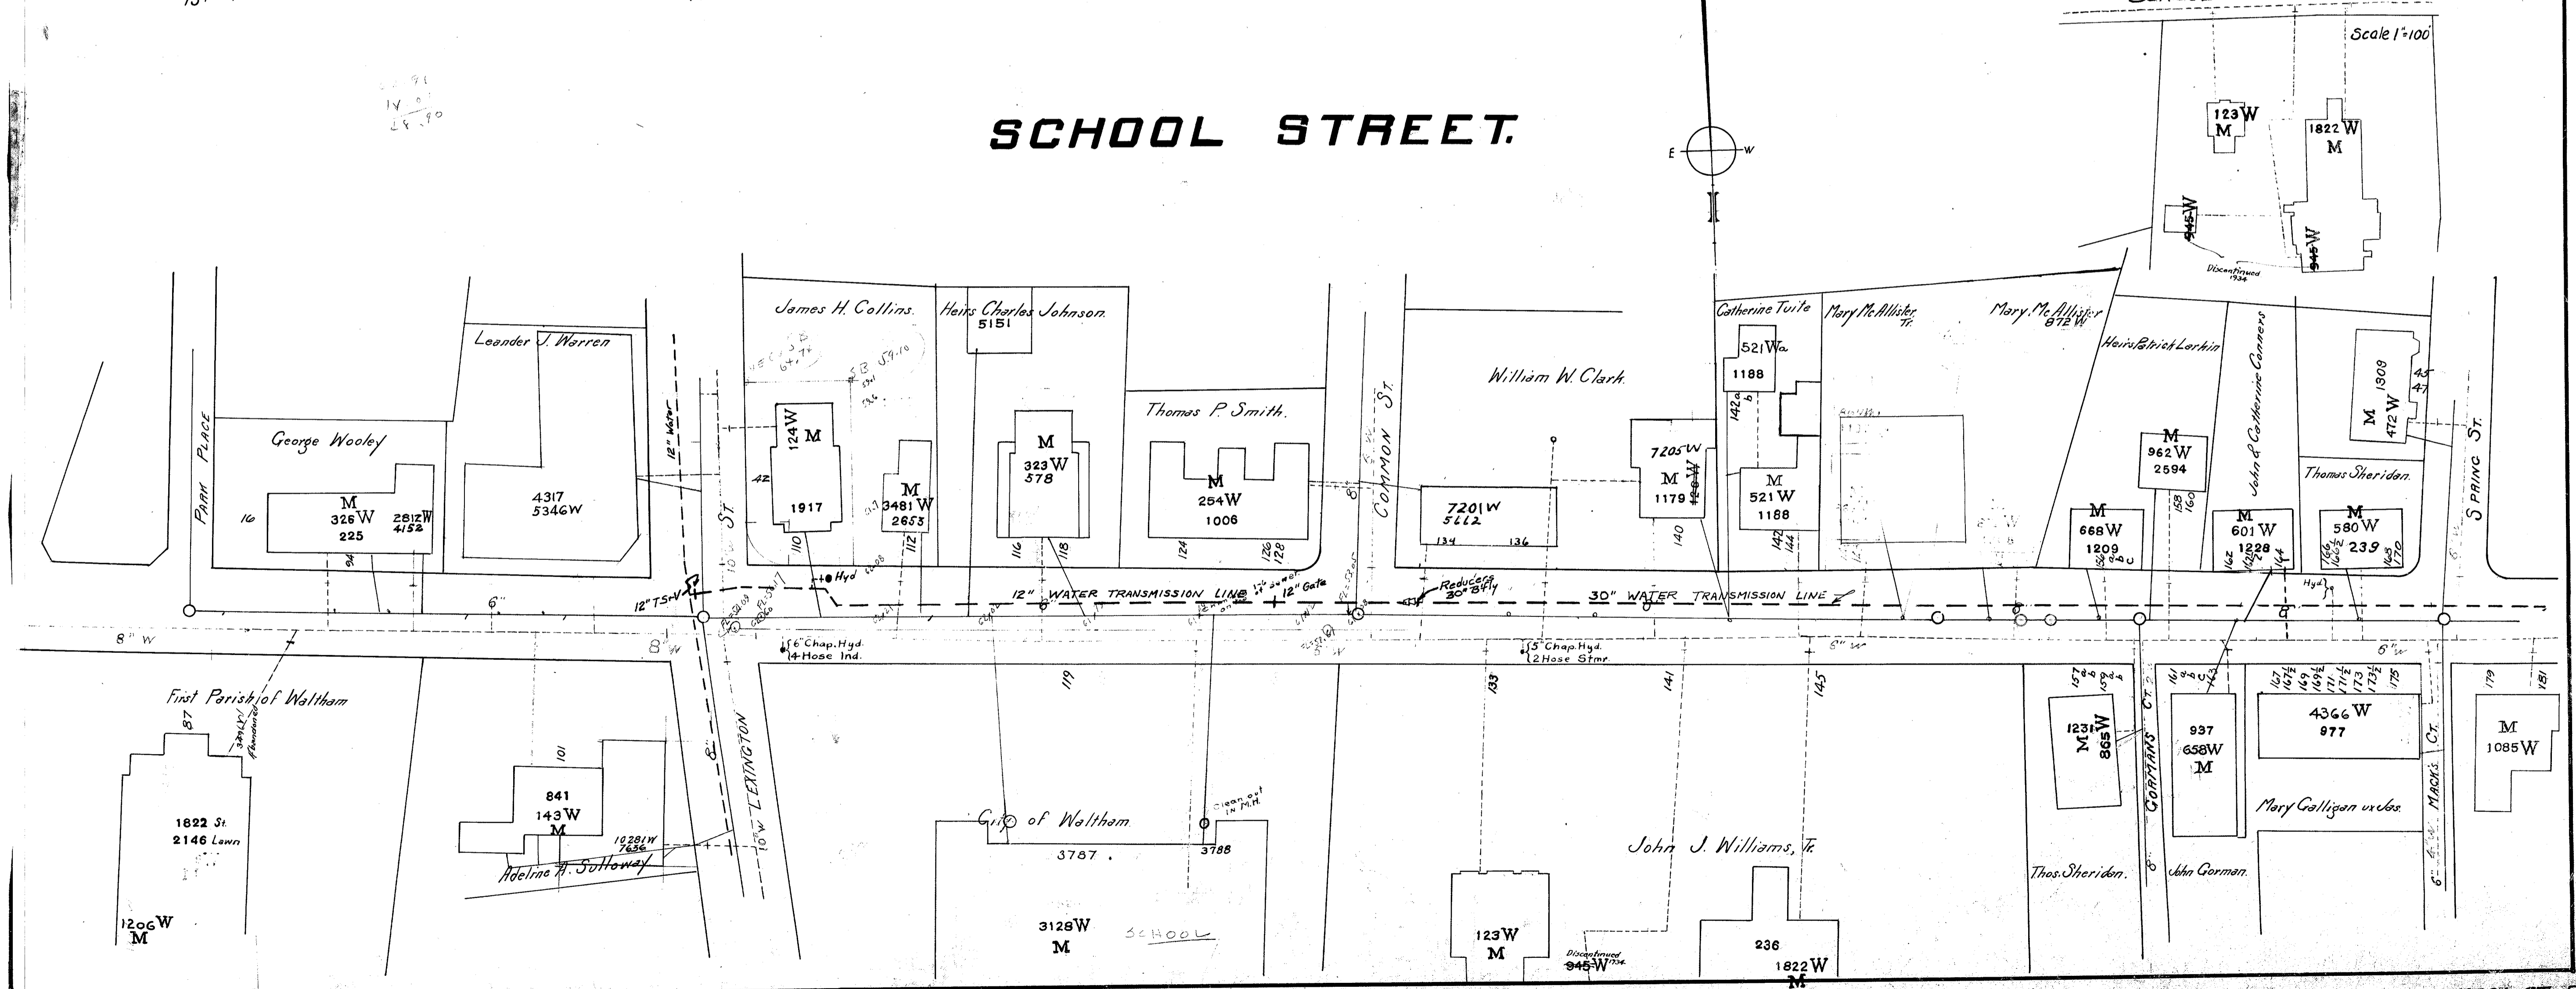

SCHOOL ST - B